


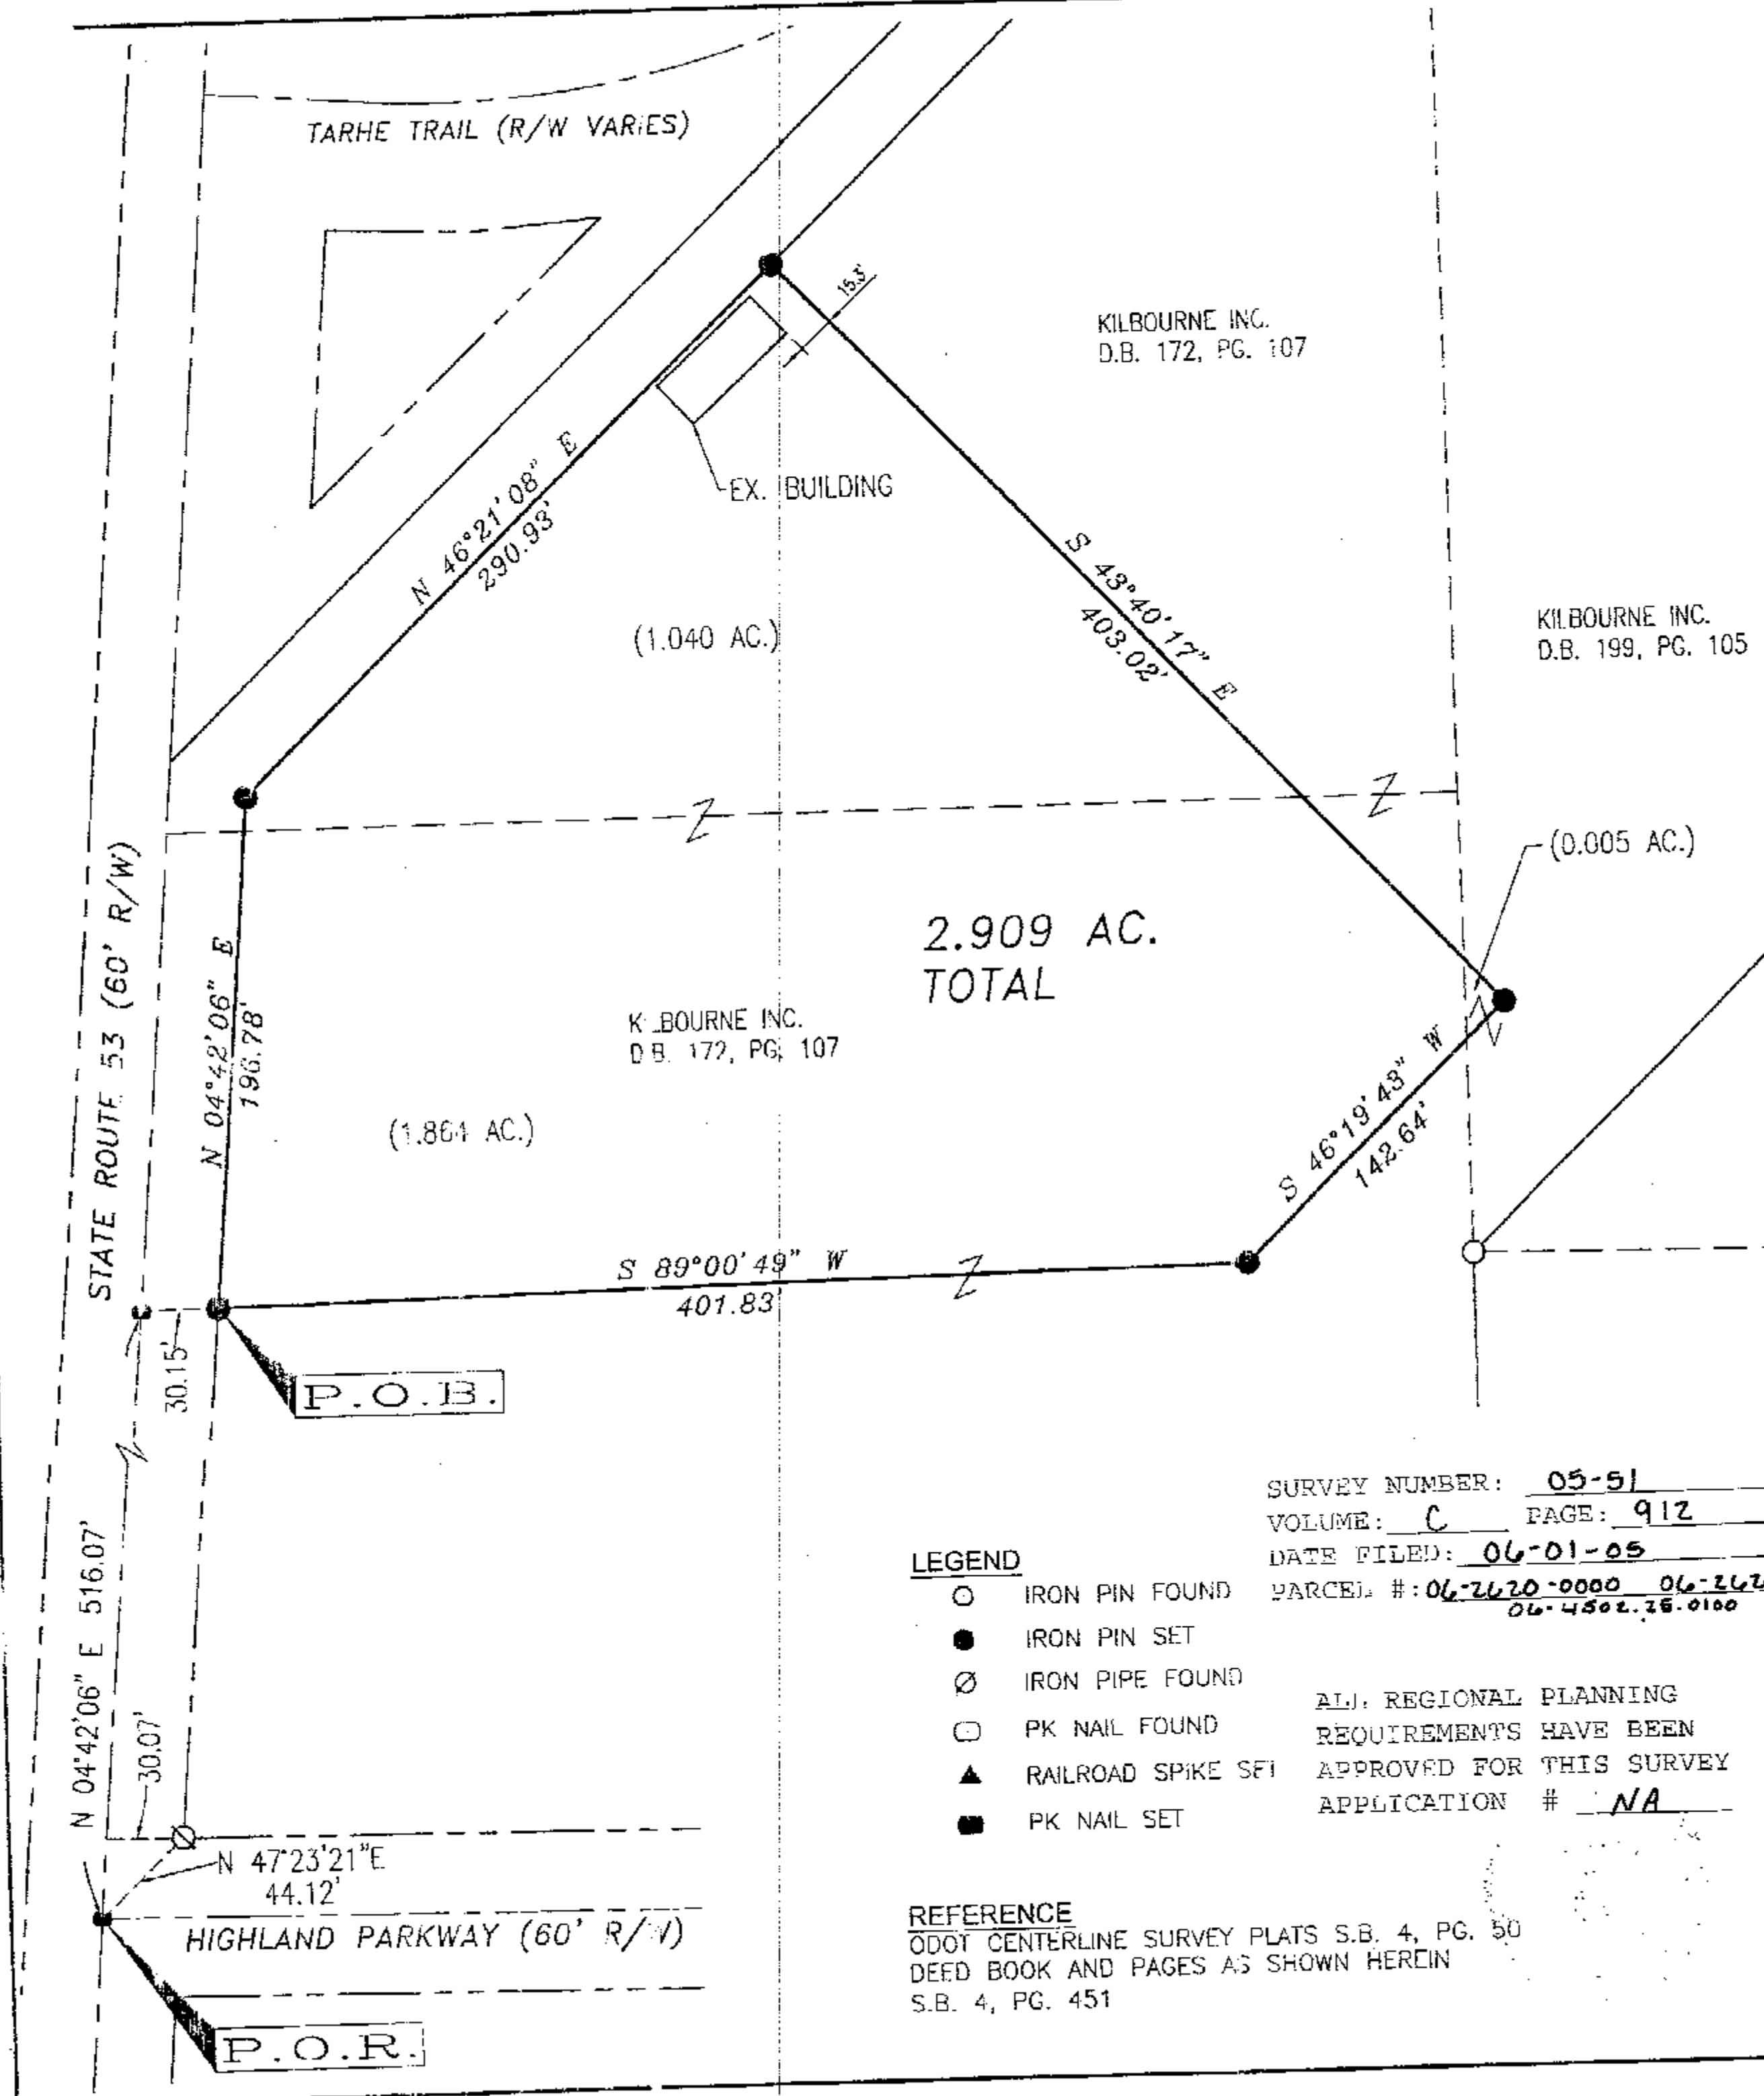


DESCRIPTION

SITUATED IN THE STATE OF OHIO, COUNTY OF WYANDOT,
CITY OF UPPER SANDUSKY, BEING PART OF THE SOUTHWEST
QUARTER OF SECTION 20, TOWNSHIP 2 SOUTH, RANGE 14
EAST.

NOTES

1. ALL IRON PINS SET ARE 5/8" x 30" LONG REINFORCING
RODS WITH YELLOW PLASTIC CAPS STAMPED "MAKEEVER
AND ASSOC." UNLESS OTHERWISE NOTED.
2. BEARINGS SHOWN HEREON ARE TO AN ASSUMED AZIMUTH
AND ARE USED TO DENOTE ANGLES ONLY.

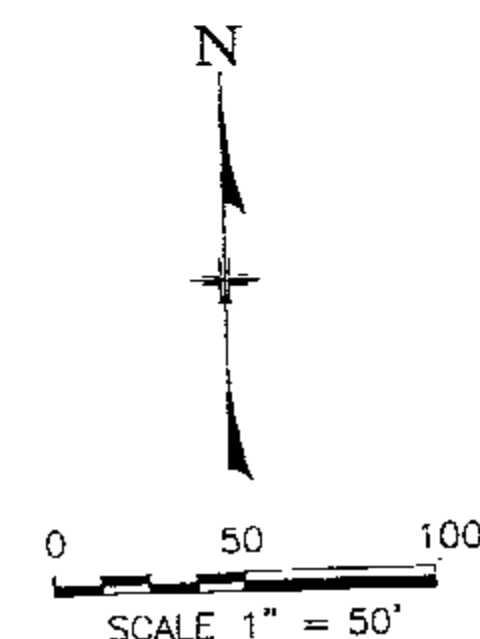

ACREAGE SUMMARY

D.B. 172, PG. 107 7.08 ACRES
THIS SURVEY 2.904 ACRES
REMAINING TRACT 4.176 ACRES

ACREAGE SUMMARY

D.B. 199, PG. 105 4.937 ACRES
THIS SURVEY 0.005 ACRES
REMAINING TRACT 4.932 ACRES

SURVEYOR'S STATEMENT

WE HEREBY STATE TO KILBOURNE INC. THAT THE DRAWING
HEREIN IS REPRESENTATIVE OF AN ACUTAL SURVEY PERFORMED
IN MAY, 2005, BY MYSELF OR UNDER MY DIRECT SUPERVISION
AND THAT ALL INFORMATION IS TRUE AND CORRECT TO THE
BEST OF MY KNOWLEDGE AND BELIEF.

JEFFREY M. ROWE, P.S.
PROFESSIONAL SURVEYOR NO. 7463
DATE: 5-30-2005



S:\2004\0098\003\2004-098-003.DWG

ASSISTANTS:
BRETT TIEBEN
ISAAC KING
DRAWN BY: BRI
FILE NO: 04098

ENGINEERS • SURVEYORS
PHONE: (419) 562-7757
FAX: (419) 562-4717
BUCYRUS, OH 44820

akeever
& Associates, Inc.
PO BOX 325, 1810 E. MANSFIELD ST.

PLAT OF SURVEY FOR:

KILBOURNE INC.