



LEGEND

- FOUND IRON PIPE
- SET IRON P.N.
- Ø SET 1/2" Ø HEAD METAL NAIL
- 1/2" Ø PERSONALIZED IRON PIPE SET
- FOUND RAILROAD SPIKE
- ⊗ MADE DRILL HOLE IN CONCRETE
- ▲ FOUND STONE & MONUMENT BOX
- FOUND 1/2" Ø IRON PIPE WITH CAP

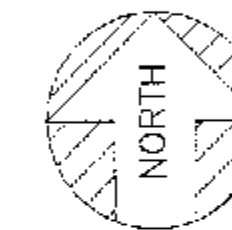

ASSUMED

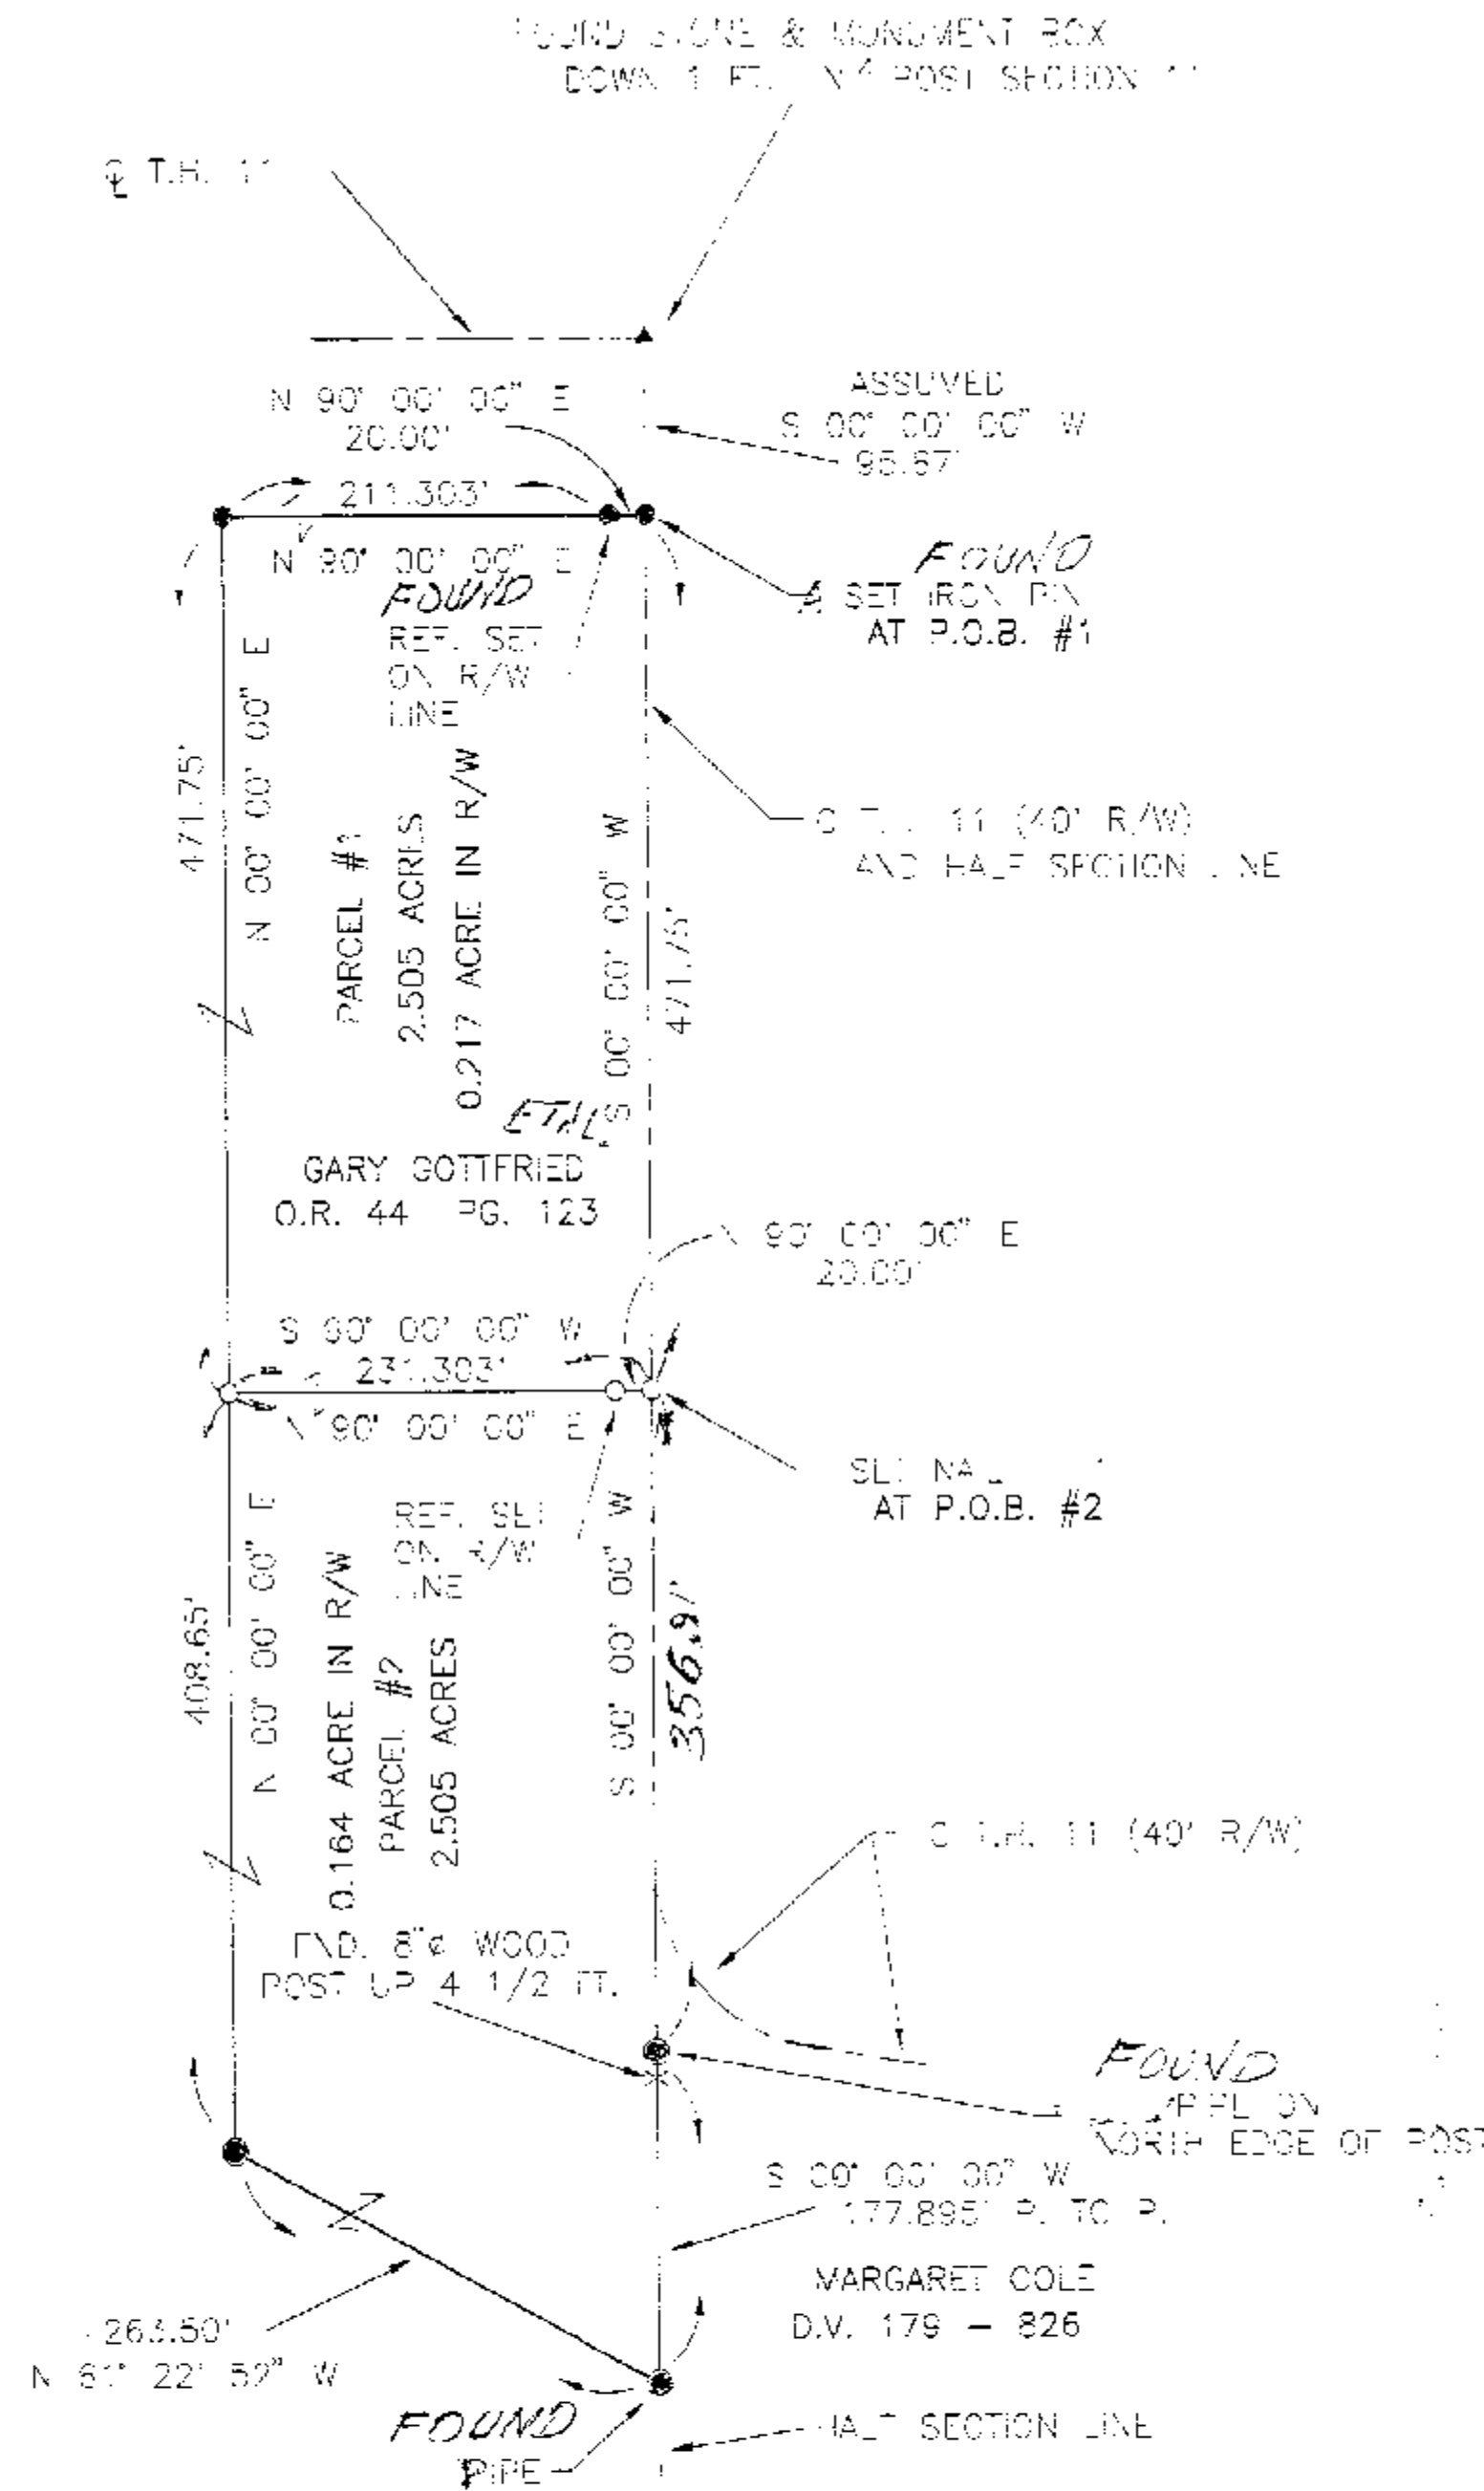

SCALE: 1" = 100 FEET

OFFICIAL RECORD VOL. 44 PG. 123

WYANDOT COUNTY CORNER STONE RECORDS
WYANDOT COUNTY CORNER STONE RECORDS
SURVEY VOLUME C PAGE 865

PARCEL ONE:
38-1595-0000 = 2.505 ACRES

PARCEL TWO:
38-1595-0000 = 0.232 ACRES
38-1600-0000 = 2.173 ACRES

THE BASIS OF BEARING IS BASED ON
ASSUMED CENTERLINE BEARING OF
TOWNSHIP HIGHWAY 11 AND HALF SECTION
LINE AND ALL OTHER BEARINGS ARE FROM
ANGLES AND DISTANCES MEASURED IN THE
FIELD.

SURVEY NUMBER: 05-73
VOLUME: C PAGE: 924
DATE FILED: 07-06-05
PARCEL # 38-1595-0000 & 38-1600-0000

ALL REGIONAL PLANNING
REQUIREMENTS HAVE BEEN
APPROVED FOR THIS SURVEY
APPLICATION # Parcel # 05-08
Parcel # 05-09



I HEREBY CERTIFY THE ABOVE PLAT TO BE TRUE
AND CORRECT ACCORDING TO A SURVEY.

OCTOBER 11, 2004

JUNE 4, 2005

MADE BY
OHIO REGISTERED SURVEYOR NO. 5647

BY Jerry B. Weininger

P.L. NW 1/4 SEC. 11 T. 1 S. R. 14 E.
TWP. TYMOCHTEE COUNTY: WYANDOT OHIO

SURVEY FOR: GARY GOTTFRIED

JERRY B. WEININGER, REGISTERED SURVEYOR
2559 C-2 MCCUTCHENVILLE, OHIO 44844

OCTOBER 11, 2004
DATE: JUNE 4, 2005 SCALE: 1" = 100'