


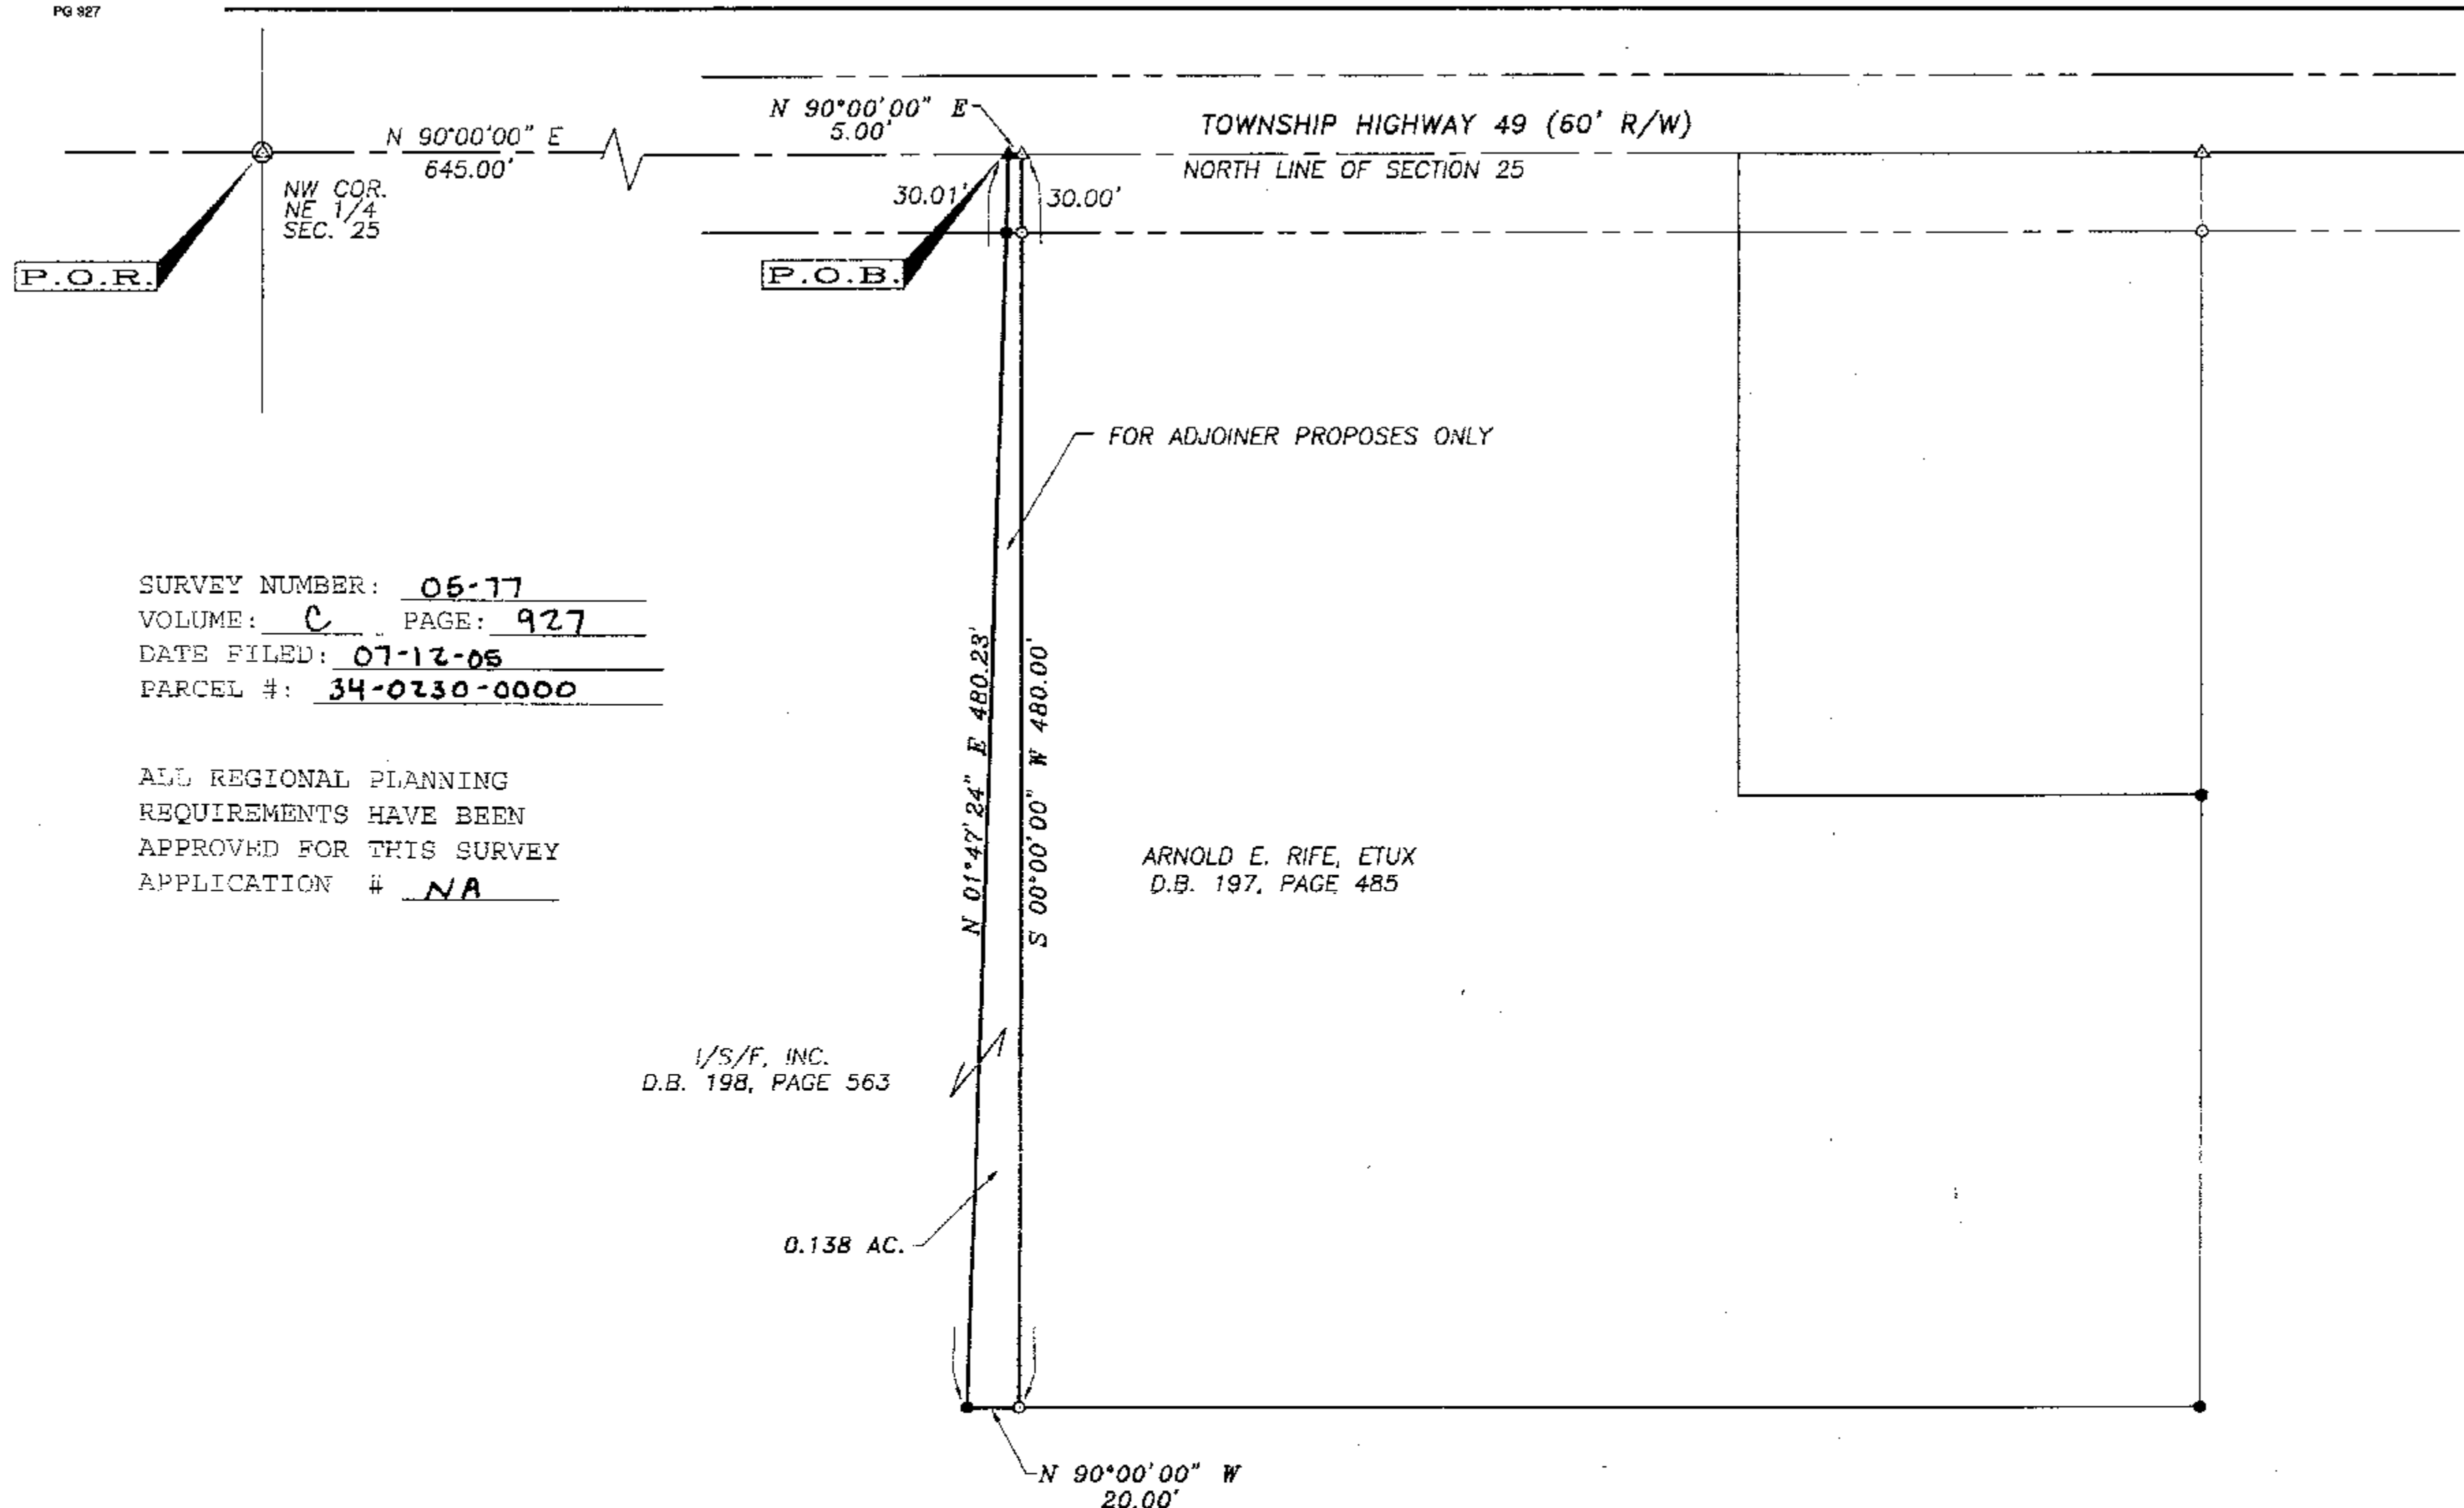

SURVEY NUMBER: 05-17
 VOLUME: C PAGE: 927
 DATE FILED: 07-12-05
 PARCEL #: 34-0230-0000

ALL REGIONAL PLANNING
 REQUIREMENTS HAVE BEEN
 APPROVED FOR THIS SURVEY
 APPLICATION # NA

I/S/F, INC.
 D.B. 198, PAGE 563

0.138 AC.

ARNOLD E. RIFE, ETUX
 D.B. 197, PAGE 485

DESCRIPTION

BEING PART OF THE NORTHEAST QUARTER OF
 SECTION 25, TOWNSHIP 2 SOUTH, RANGE 13
 EAST, SALEM TOWNSHIP, WYANDOT COUNTY, OHIO.

NOTES

- ALL IRON PINS SET ARE 5/8" x 30" LONG
 REINFORCING RODS WITH YELLOW PLASTIC
 CAPS STAMPED "MAKEEVER AND ASSOC."
 UNLESS OTHERWISE NOTED.
- BEARINGS SHOWN HEREON ARE TO AN
 ASSUMED AZIMUTH AND ARE USED TO DENOTE
 ANGLES ONLY.

LEGEND

- IRON PIN SET
- IRON PIN FOUND
- △ RAILROAD SPIKE FOUND
- ▲ RAILROAD SPIKE SET
- ⊗ STONE AND MONUMENT BOX FOUND

REFERENCES

DEED BOOK AND PAGES AS SHOWN HEREIN
 S.B. B, PG. 47
 WYANDOT COUNTY STONE RECORDS

N

0 50 100
 SCALE 1" = 50'

SURVEYOR'S STATEMENT

WE HEREBY STATE TO ARNOLD RIFE THAT THE
 DRAWING HEREIN IS REPRESENTATIVE OF AN
 ACTUAL SURVEY PERFORMED IN JUNE, 2005, BY
 MYSELF OR UNDER MY DIRECT SUPERVISION AND
 THAT ALL INFORMATION IS TRUE AND CORRECT TO
 THE BEST OF MY KNOWLEDGE AND BELIEF.

BRETT R. TIEBEN, P.S.
 PROFESSIONAL SURVEYOR NO. 8191
 DATE: 6-27-05



S:\2005\069\SURVEY\05-069.DWG

MA
 & Associates, Inc.
 ENGINEERS • SURVEYORS
 PHONE: (419) 562-7757
 FAX: (419) 562-4717
 PO BOX 325, 1810 E. MANSFIELD ST. BUCYRUS, OH 44820

ASSISTANTS:
 BRETT TIEBEN
 WALT FEASEL
 DRAWN BY: BRT
 FILE NO: 05069

PLAT OF SURVEY FOR:

ARNOLD RIFE