
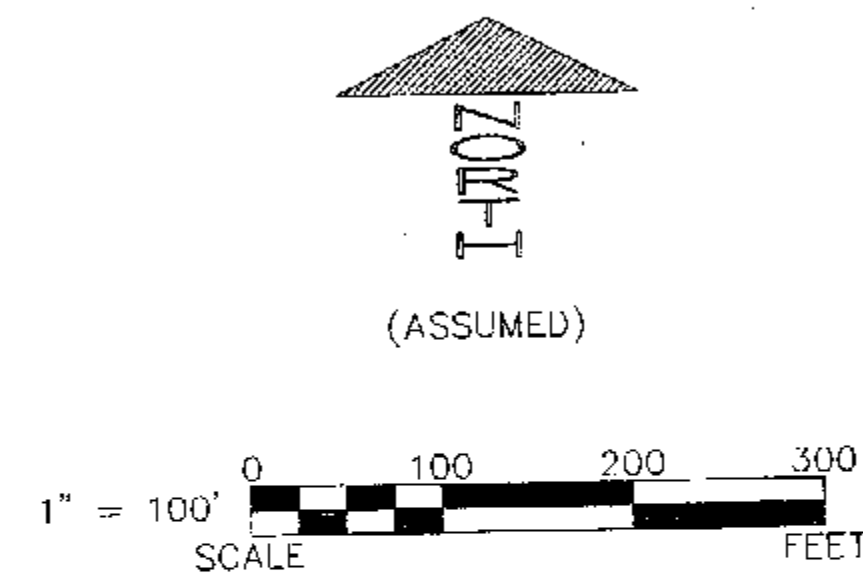


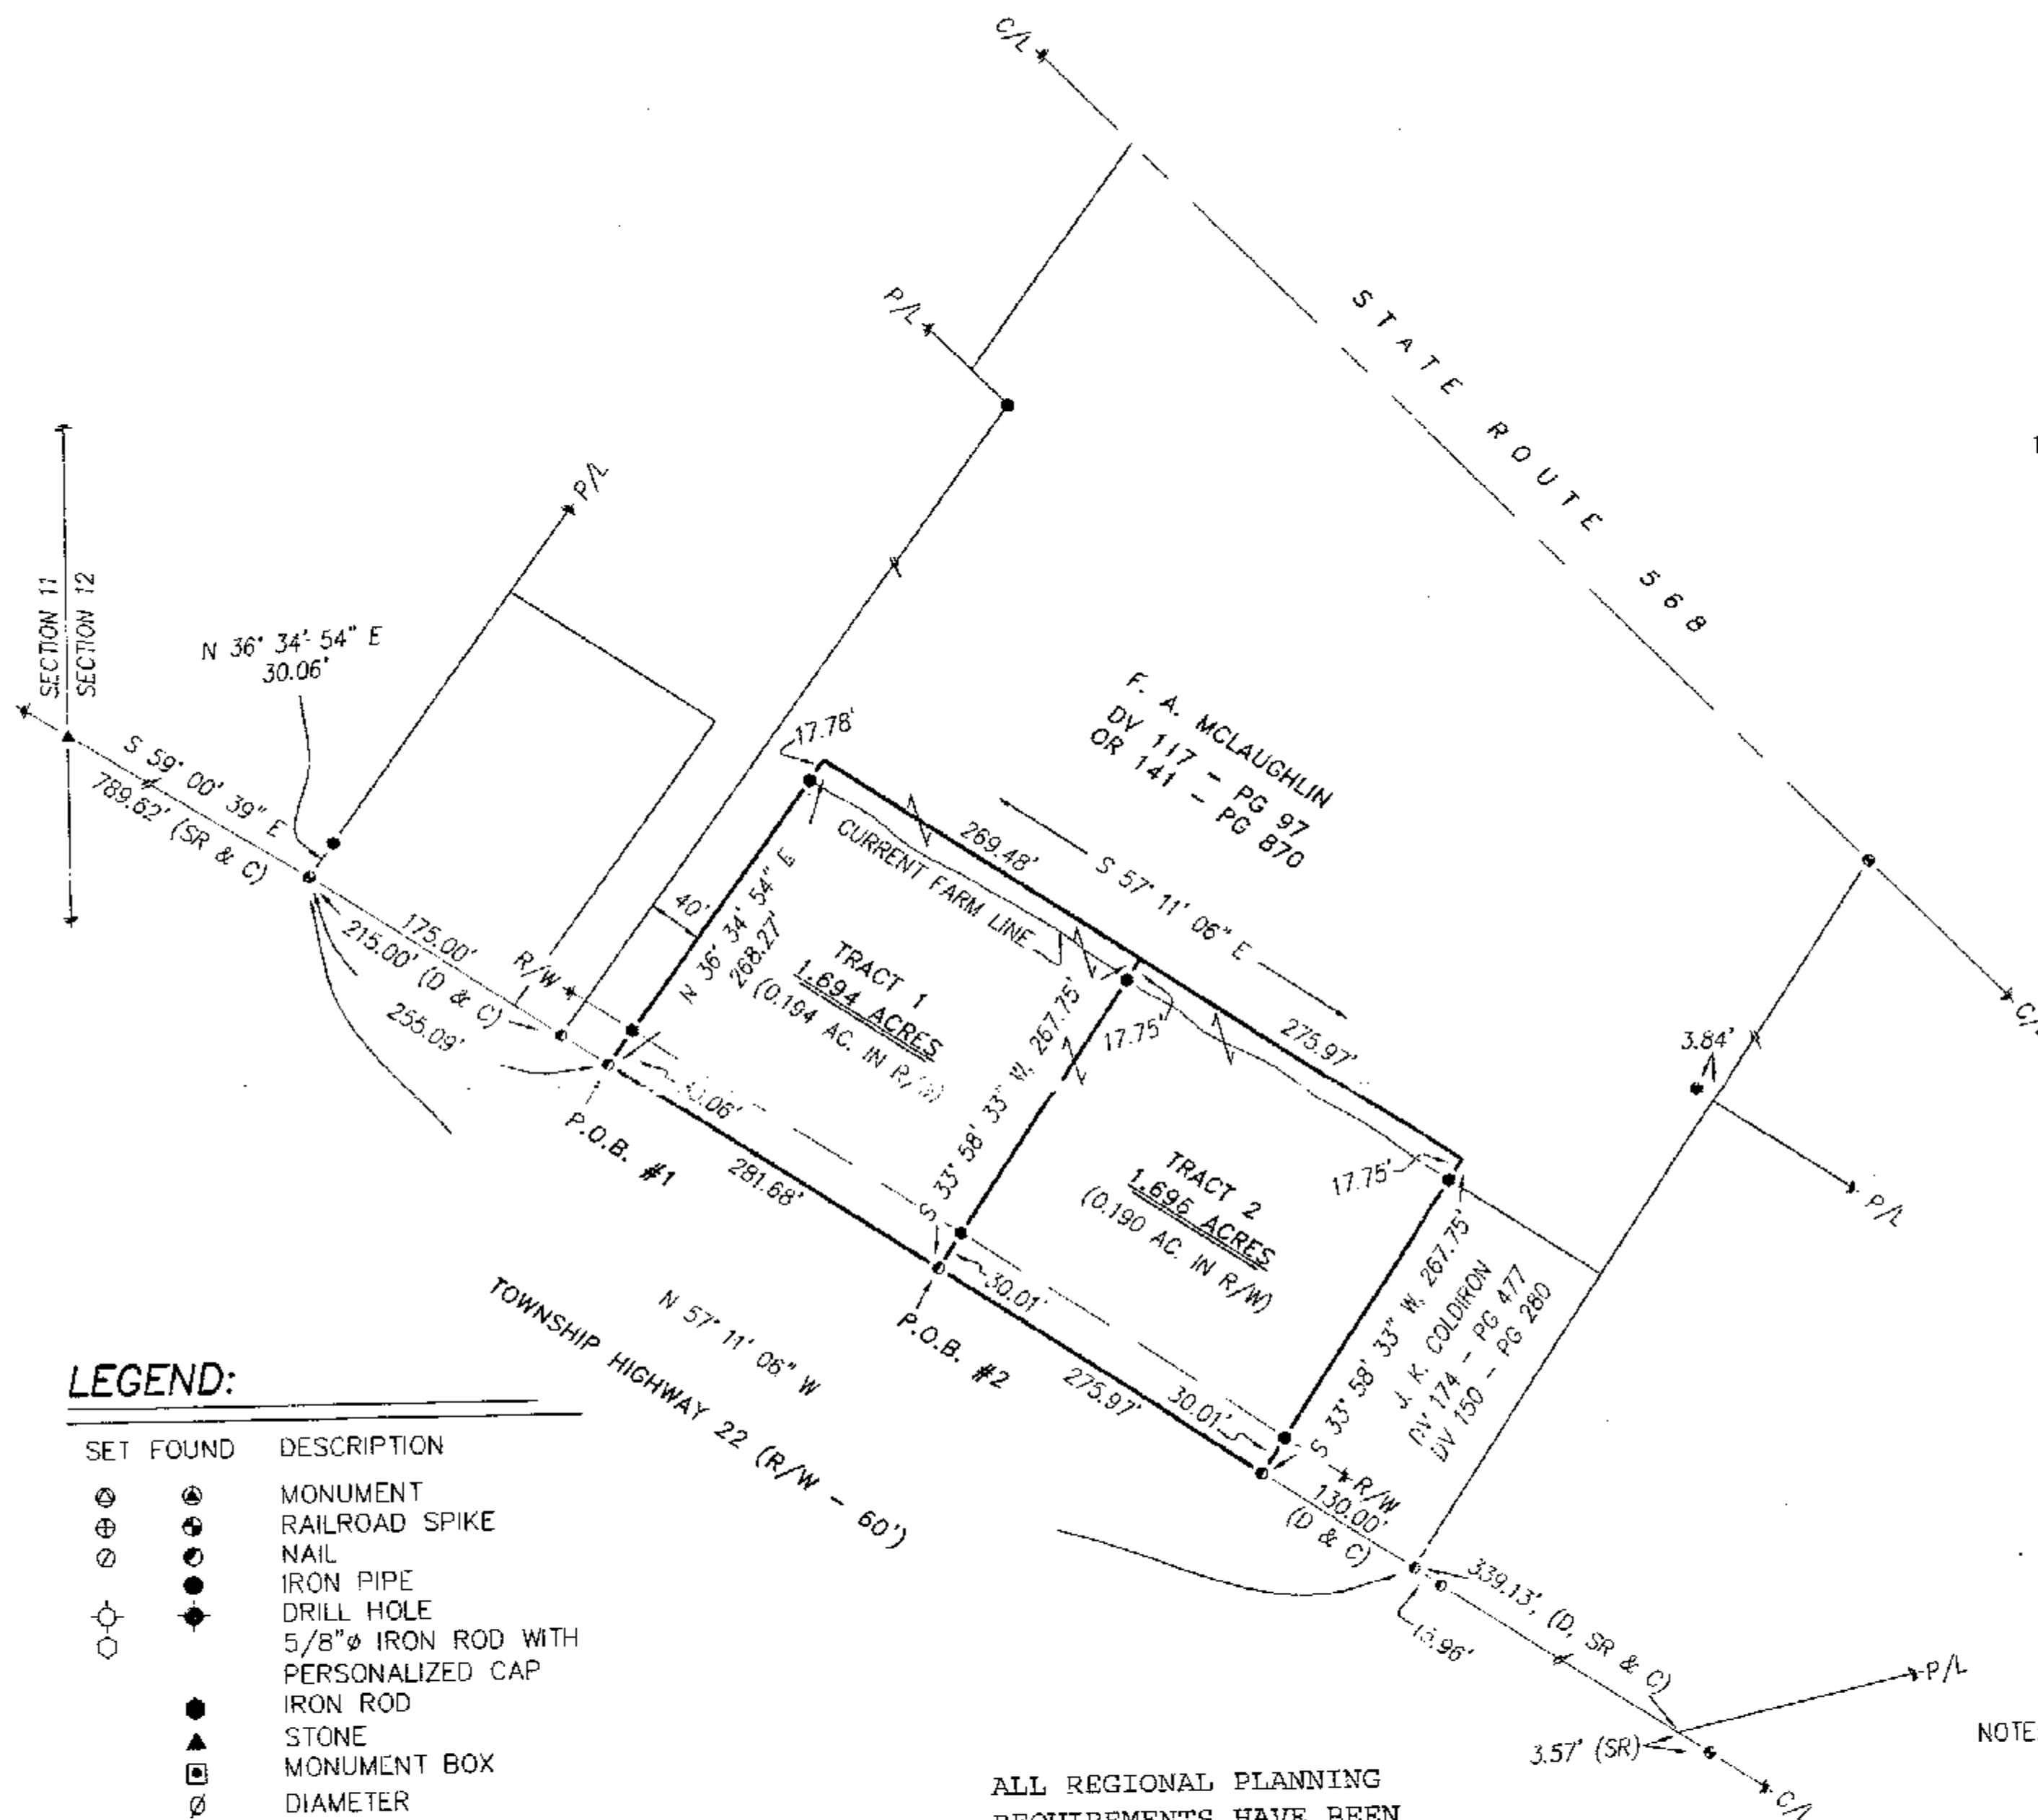

# LEGEND:

| SET | FOUND | DESCRIPTION                         |
|-----|-------|-------------------------------------|
| ⊙   | ⊙     | MONUMENT                            |
| ⊕   | ⊕     | RAILROAD SPIKE                      |
| ⊗   | ⊗     | NAIL                                |
| ⊙   | ⊙     | IRON PIPE                           |
| ⊙   | ⊙     | DRILL HOLE                          |
| ⊙   | ⊙     | 5/8" IRON ROD WITH PERSONALIZED CAP |
| ⊙   | ⊙     | IRON ROD                            |
| ⊙   | ⊙     | STONE                               |
| ⊙   | ⊙     | MONUMENT BOX                        |
| ⊙   | ⊙     | DIAMETER                            |
| ⊙   | ⊙     | HOUSE                               |
| ⊙   | ⊙     | GARAGE                              |
| ⊙   | ⊙     | BARN                                |
| ⊙   | ⊙     | SHED                                |
| ⊙   | ⊙     | FENCE                               |
| ⊙   | ⊙     | C/L CENTERLINE                      |
| ⊙   | ⊙     | R/W RIGHT-OF-WAY                    |
| ⊙   | ⊙     | P/L PROPERTY LINE                   |
| ⊙   | ⊙     | POST                                |
| ⊙   | ⊙     | DEED                                |
| ⊙   | ⊙     | C CALCULATED                        |
| ⊙   | ⊙     | SR SURVEY RECORD                    |

ALL REGIONAL PLANNING  
REQUIREMENTS HAVE BEEN  
APPROVED FOR THIS SURVEY  
APPLICATION # Tract 1 - 05-14  
Tract 2 - 05-13

SURVEY NUMBER: 05-82  
VOLUME: C PAGE: 930  
DATE FILED: 07-29-05  
PARCEL #: 31-0135-0000

## REFERENCES:

- DEED VOLUMES AND PAGES AS SHOWN.
- WYANDOT COUNTY CORNERSTONE RECORDS.
- WYANDOT COUNTY ROAD RECORDS.
- SURVEY VOLUME C, PAGE 372.
- SURVEY VOLUME 6, PAGE 34.
- SURVEY VOLUME 5, PAGE 197.
- SURVEY VOLUME 3, PAGE 347.
- SURVEY VOLUME C, PAGE 852.

NOTE: THIS SURVEY DOES NOT INCLUDE A TITLE SEARCH. EASEMENTS OR OTHER ENCUMBRANCES ON OR OVER THE LAND ARE NOT SHOWN ON THIS SURVEY. ANY BUILDINGS OR OTHER STRUCTURES NOT TO SCALE. I HEREBY DECLARE THAT I HAVE SURVEYED THE ABOVE DESCRIBED PROPERTY DURING JULY, 2005. THIS SURVEY IS SUBJECT TO ALL LEGAL HIGHWAYS, EASEMENTS, RESTRICTIONS, LEASES OF RECORD AND OF RECORDS IN RESPECTIVE UTILITY OFFICES. THE BEARINGS REFERRED TO HEREON ARE BASED ON AN ASSUMED MERIDIAN AND ARE ONLY FOR THE PURPOSE OF ANGULAR MEASUREMENT.



*Victor B. Koehler*  
VICTOR B. KOEHLER, P.S. NO. 7457  
DATE 07-26-05

KOEHLER SURVEYING, INC.  
P. O. BOX 28 UPPER SANDUSKY, OHIO 43351  
419-294-5388

SURVEY FOR: TOM STAHL  
BEING A PARCEL OF LAND SITUATED IN PART OF  
THE SOUTHWEST QUARTER OF SECTION 12, T-1-S, R-12-E,  
RIDGE TOWNSHIP, WYANDOT COUNTY, OHIO.

| DRAWN:   | CHECKED: | REVISIONS: |
|----------|----------|------------|
| DAL      | VBK      |            |
| 07-19-05 | 07-20-05 |            |
| 1        | 1        |            |
| 04143-S  |          |            |