


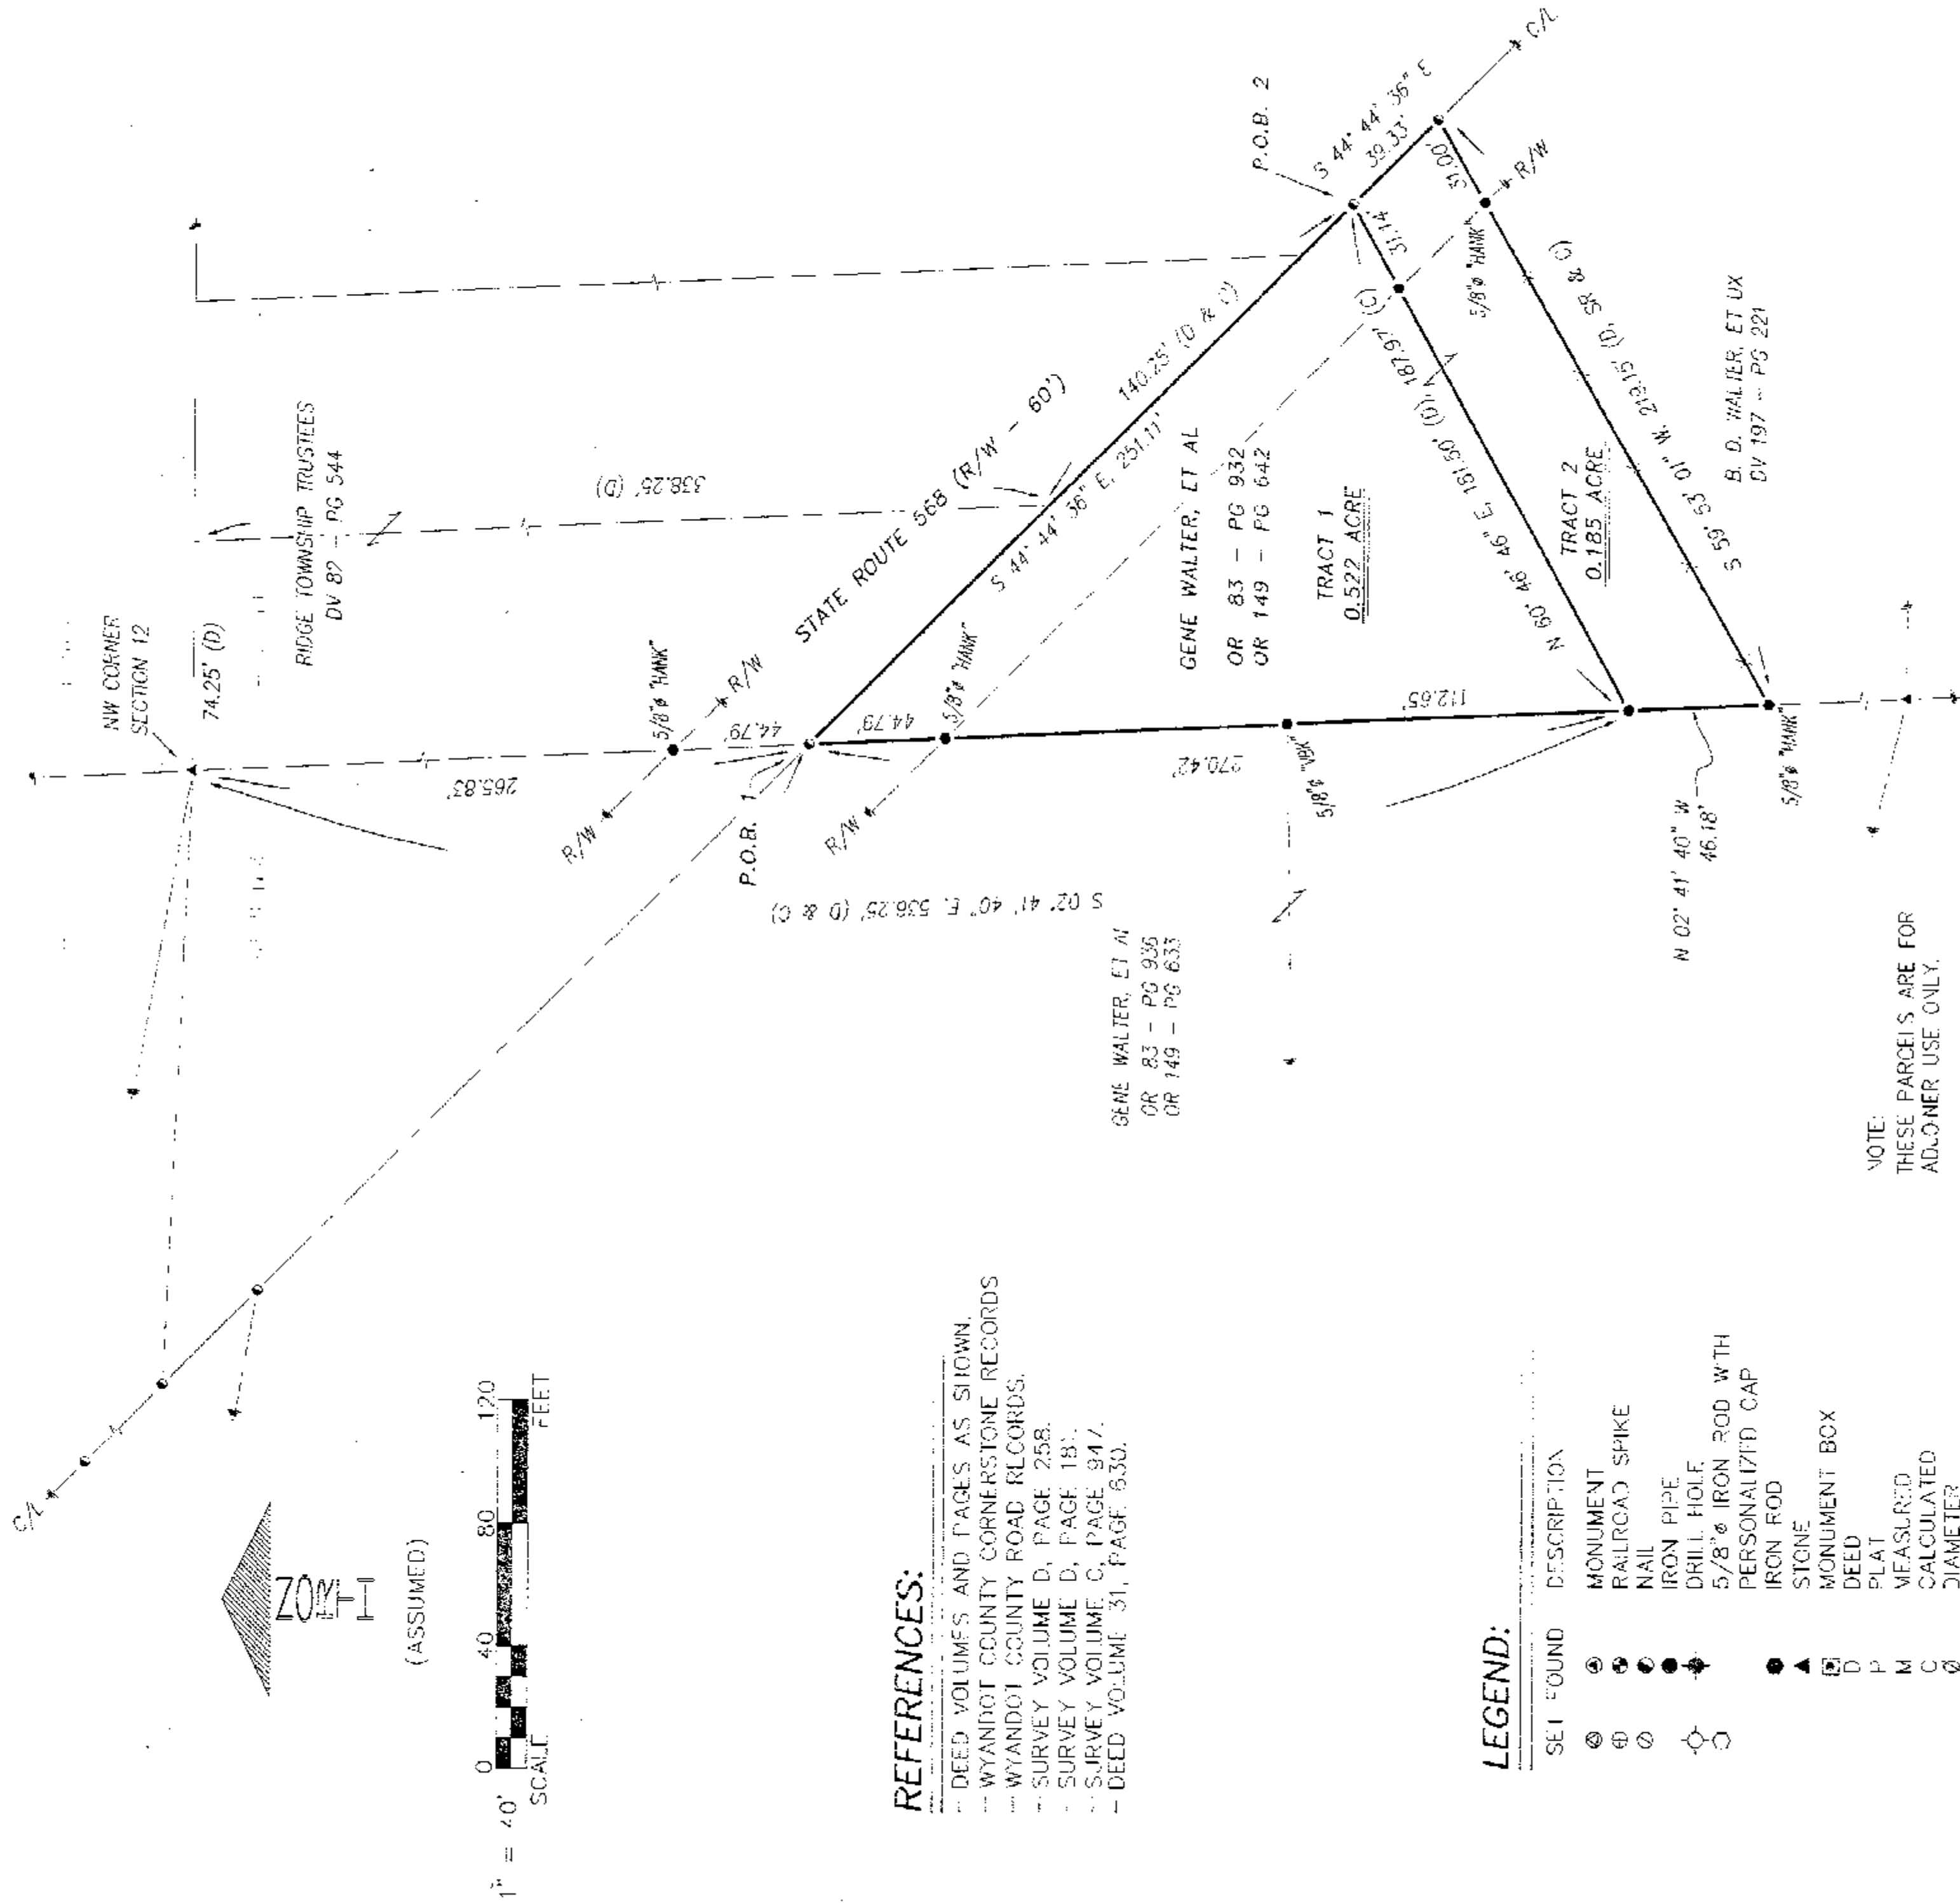

REFERENCES:

- DEED VOLUMES AND PAGES AS SHOWN.
- WYANDOT COUNTY CORNERSTONE RECORDS.
- WYANDOT COUNTY ROAD RECORDS.
- SURVEY VOLUME D, PAGE 258.
- SURVEY VOLUME D, PAGE 181.
- SURVEY VOLUME C, PAGE 947.
- DEED VOLUME 31, PAGE 630.

LEGEND:

SET FOUND	DESCRIPTION
⊙	MONUMENT
⊕	RAILROAD SPIKE
⊗	NAIL
⊙	IRON PIPE
⊙	DRILL HOLE
⊙	5/8" IRON ROD WITH PERSONALIZED CAP
⊙	IRON ROD
⊙	STONE
⊙	MONUMENT BOX
⊙	DEED
⊙	PLAT
⊙	MEASURED
⊙	CALCULATED
⊙	DIAMETER
⊙	SURVEY RECORD
⊙	HOUSE
⊙	GARAGE
⊙	BARN
⊙	SHED
⊙	FENCE
⊙	CENTERLINE
⊙	RIGHT-OF-WAY
⊙	PROPERTY LINE
⊙	POST

SURVEY NUMBER: 05-125
VOLUME: C PAGE: 953
DATE FILED: 11-18-05
PARCEL #: 31-0200-0000

NOTE:
THESE PARCELS ARE FOR
ADJONER USE ONLY.

THIS SURVEY DOES NOT INCLUDE A TITLE SEARCH,
EASEMENTS OR OTHER ENCUMBRANCES ON OR
OVER THE LAND ARE NOT SHOWN ON THIS SURVEY.
ANY BUILDINGS OR OTHER STRUCTURES NOT TO SCALE.
I HEREBY DECLARE THAT I HAVE SURVEYED THE ABOVE
DESCRIBED PROPERTY DURING OCTOBER, 2005.
THIS SURVEY IS SUBJECT TO ALL LEGAL HIGHWAYS,
EASEMENTS, RESTRICTIONS, LEASES OF RECORD
AND OF RECORDS IN RESPECTIVE UTILITY OFFICES.
THE BEARINGS REFERRED TO HEREON ARE BASED
ON AN ASSUMED MERIDIAN AND ARE ONLY FOR
THE PURPOSE OF ANGULAR MEASUREMENT.



ALL REGIONAL PLANNING
REQUIREMENTS HAVE BEEN
APPROVED FOR THIS SURVEY
APPLICATION # NA

Victor B. Koehler
VICTOR B. KOEHLER, P.S. NO. 7457
11-18-05
DATE

SURVEY FOR: THE PAUL WALTER ESTATE

BEING A PARCEL OF LAND SITUATED IN PART OF THE
NORTHWEST QUARTER OF SECTION 12, T-1-S, R-12-E,
RIDGE TOWNSHIP, WYANDOT COUNTY, OHIO

DRAWN:	CHECKED:	REVISIONS:
1	VRK	
DIAL	10-03-05	10-04-05
1		

05031-S2

KOEHLER SURVEYING, INC.

P. O. BOX 28

UPPER SANDUSKY, OHIO

43351

419-294-5388