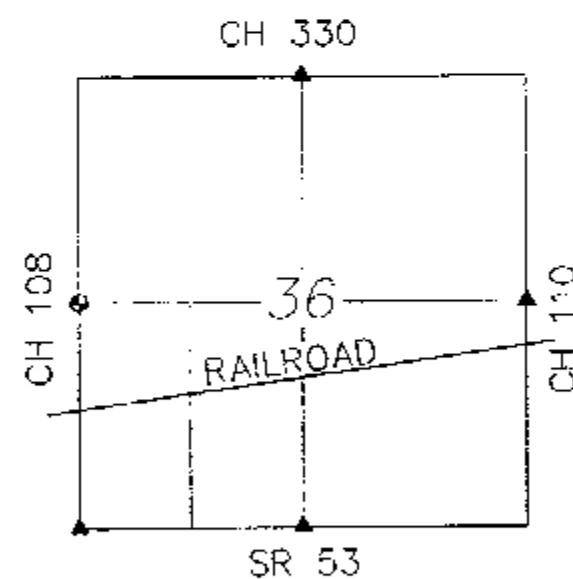
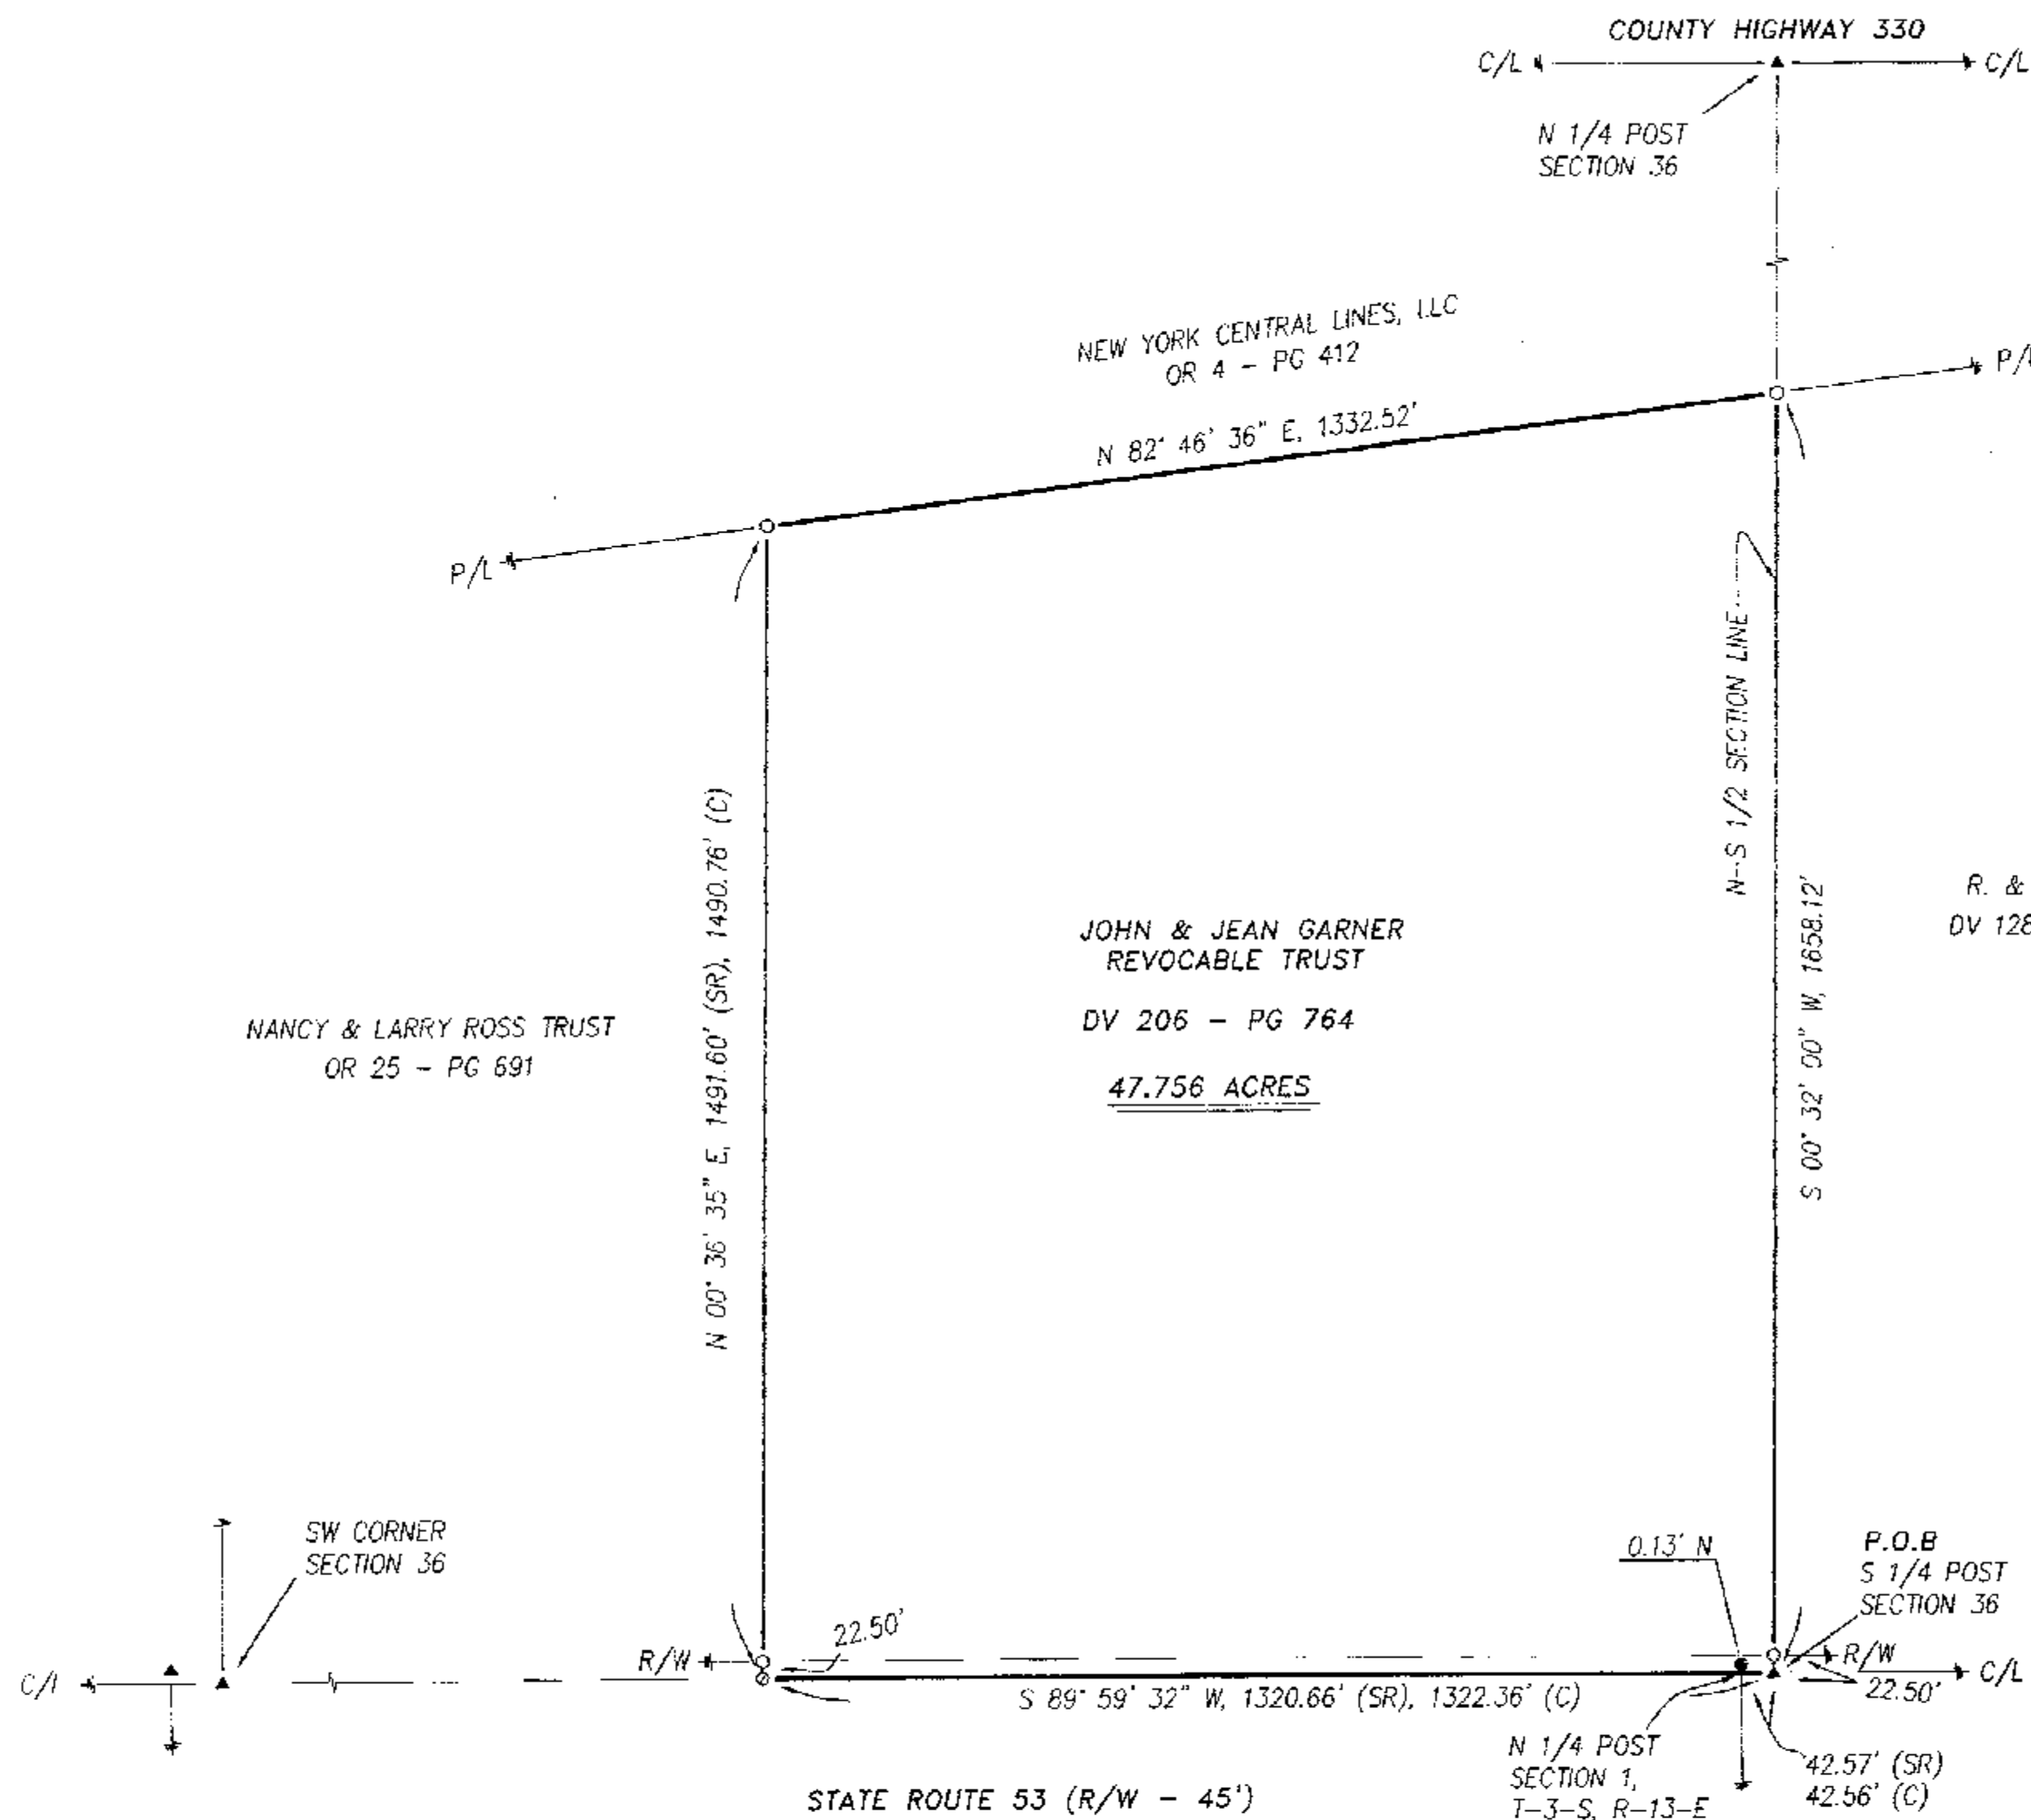


**SECTION OVERVIEW**

NOT TO SCALE

REFERENCES:

- DEED VOLUMES AND PAGES AS SHOWN.
- WYANDOT COUNTY CORNERSTONE RECORDS.
- WYANDOT COUNTY ROAD RECORDS.
- SURVEY VOLUME 3, PAGE 394.
- ORIGINAL U. S. GOVERNMENT FIELD NOTES.
- RESPECTIVE RAILROAD RIGHT-OF-WAY PLANS.

SURVEY NUMBER: 06-1
VOLUME: C PAGE: 962
DATE FILED: 01-17-06
PARCEL #: 34-0335-0000

ALL REGIONAL PLANNING
REQUIREMENTS HAVE BEEN
APPROVED FOR THIS SURVEY
APPLICATION # NA




NOTE: THIS SURVEY DOES NOT INCLUDE A TITLE SEARCH. EASEMENTS OR OTHER ENCUMBRANCES ON OR OVER THE LAND ARE NOT SHOWN ON THIS SURVEY. ANY BUILDINGS OR OTHER STRUCTURES NOT TO SCALE. I HEREBY DECLARE THAT I HAVE SURVEYED THE ABOVE DESCRIBED PROPERTY DURING JANUARY, 2006. THIS SURVEY IS SUBJECT TO ALL LEGAL HIGHWAYS, EASEMENTS, RESTRICTIONS, LEASES OF RECORD AND OF RECORDS IN RESPECTIVE UTILITY OFFICES. THE BEARINGS REFERRED TO HEREON ARE BASED ON AN ASSUMED MERIDIAN AND ARE ONLY FOR THE PURPOSE OF ANGULAR MEASUREMENT.

Victor B. Koehler
VICTOR B. KOEHLER, P.S. NO. 7457

01-10-06
DATE

LEGEND:

SET	FOUND	DESCRIPTION
⊗	⊗	MONUMENT
⊕	⊕	RAILROAD SPIKE
⊙	⊙	NAIL
⊖	⊖	IRON PIPE
⊗	⊗	DRILL HOLE
⊙	⊙	5/8" IRON ROD WITH PERSONALIZED CAP
⊗	⊗	IRON ROD
⊙	⊙	STONE
⊗	⊗	MONUMENT BOX
⊙	⊙	DEED
⊗	⊗	PLAT
⊙	⊙	MEASURED
⊗	⊗	CALCULATED
⊙	⊙	DIAMETER
⊗	⊗	SURVEY RECORD
⊙	⊙	HOUSE
⊗	⊗	GARAGE
⊙	⊙	BARN
⊗	⊗	SHED
⊙	⊙	FENCE
⊗	⊗	CENTERLINE
⊙	⊙	RIGHT-OF-WAY
⊗	⊗	PROPERTY LINE
⊙	⊙	POST

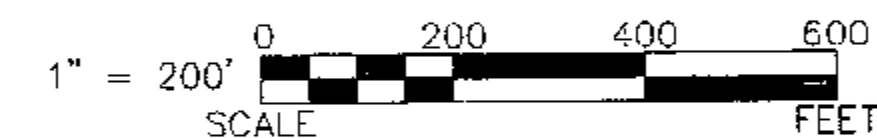**KOEHLER SURVEYING, INC.**

P.O. BOX 28
UPPER SANDUSKY, OHIO 44888
419-294-5388

SURVEY FOR: THE GARNER REVOCABLE TRUST

BEING A PARCEL OF LAND SITUATED IN PART OF
THE SOUTHWEST QUARTER OF SECTION 36, T-3-S, R-13-E,
SALEM TOWNSHIP, WYANDOT COUNTY, OHIO.

DRAWN: DAL
CHECKED: VBK
REVISIONS:

1

05214-S