


COUNTY HIGHWAY 42 (R/W - VARIES)

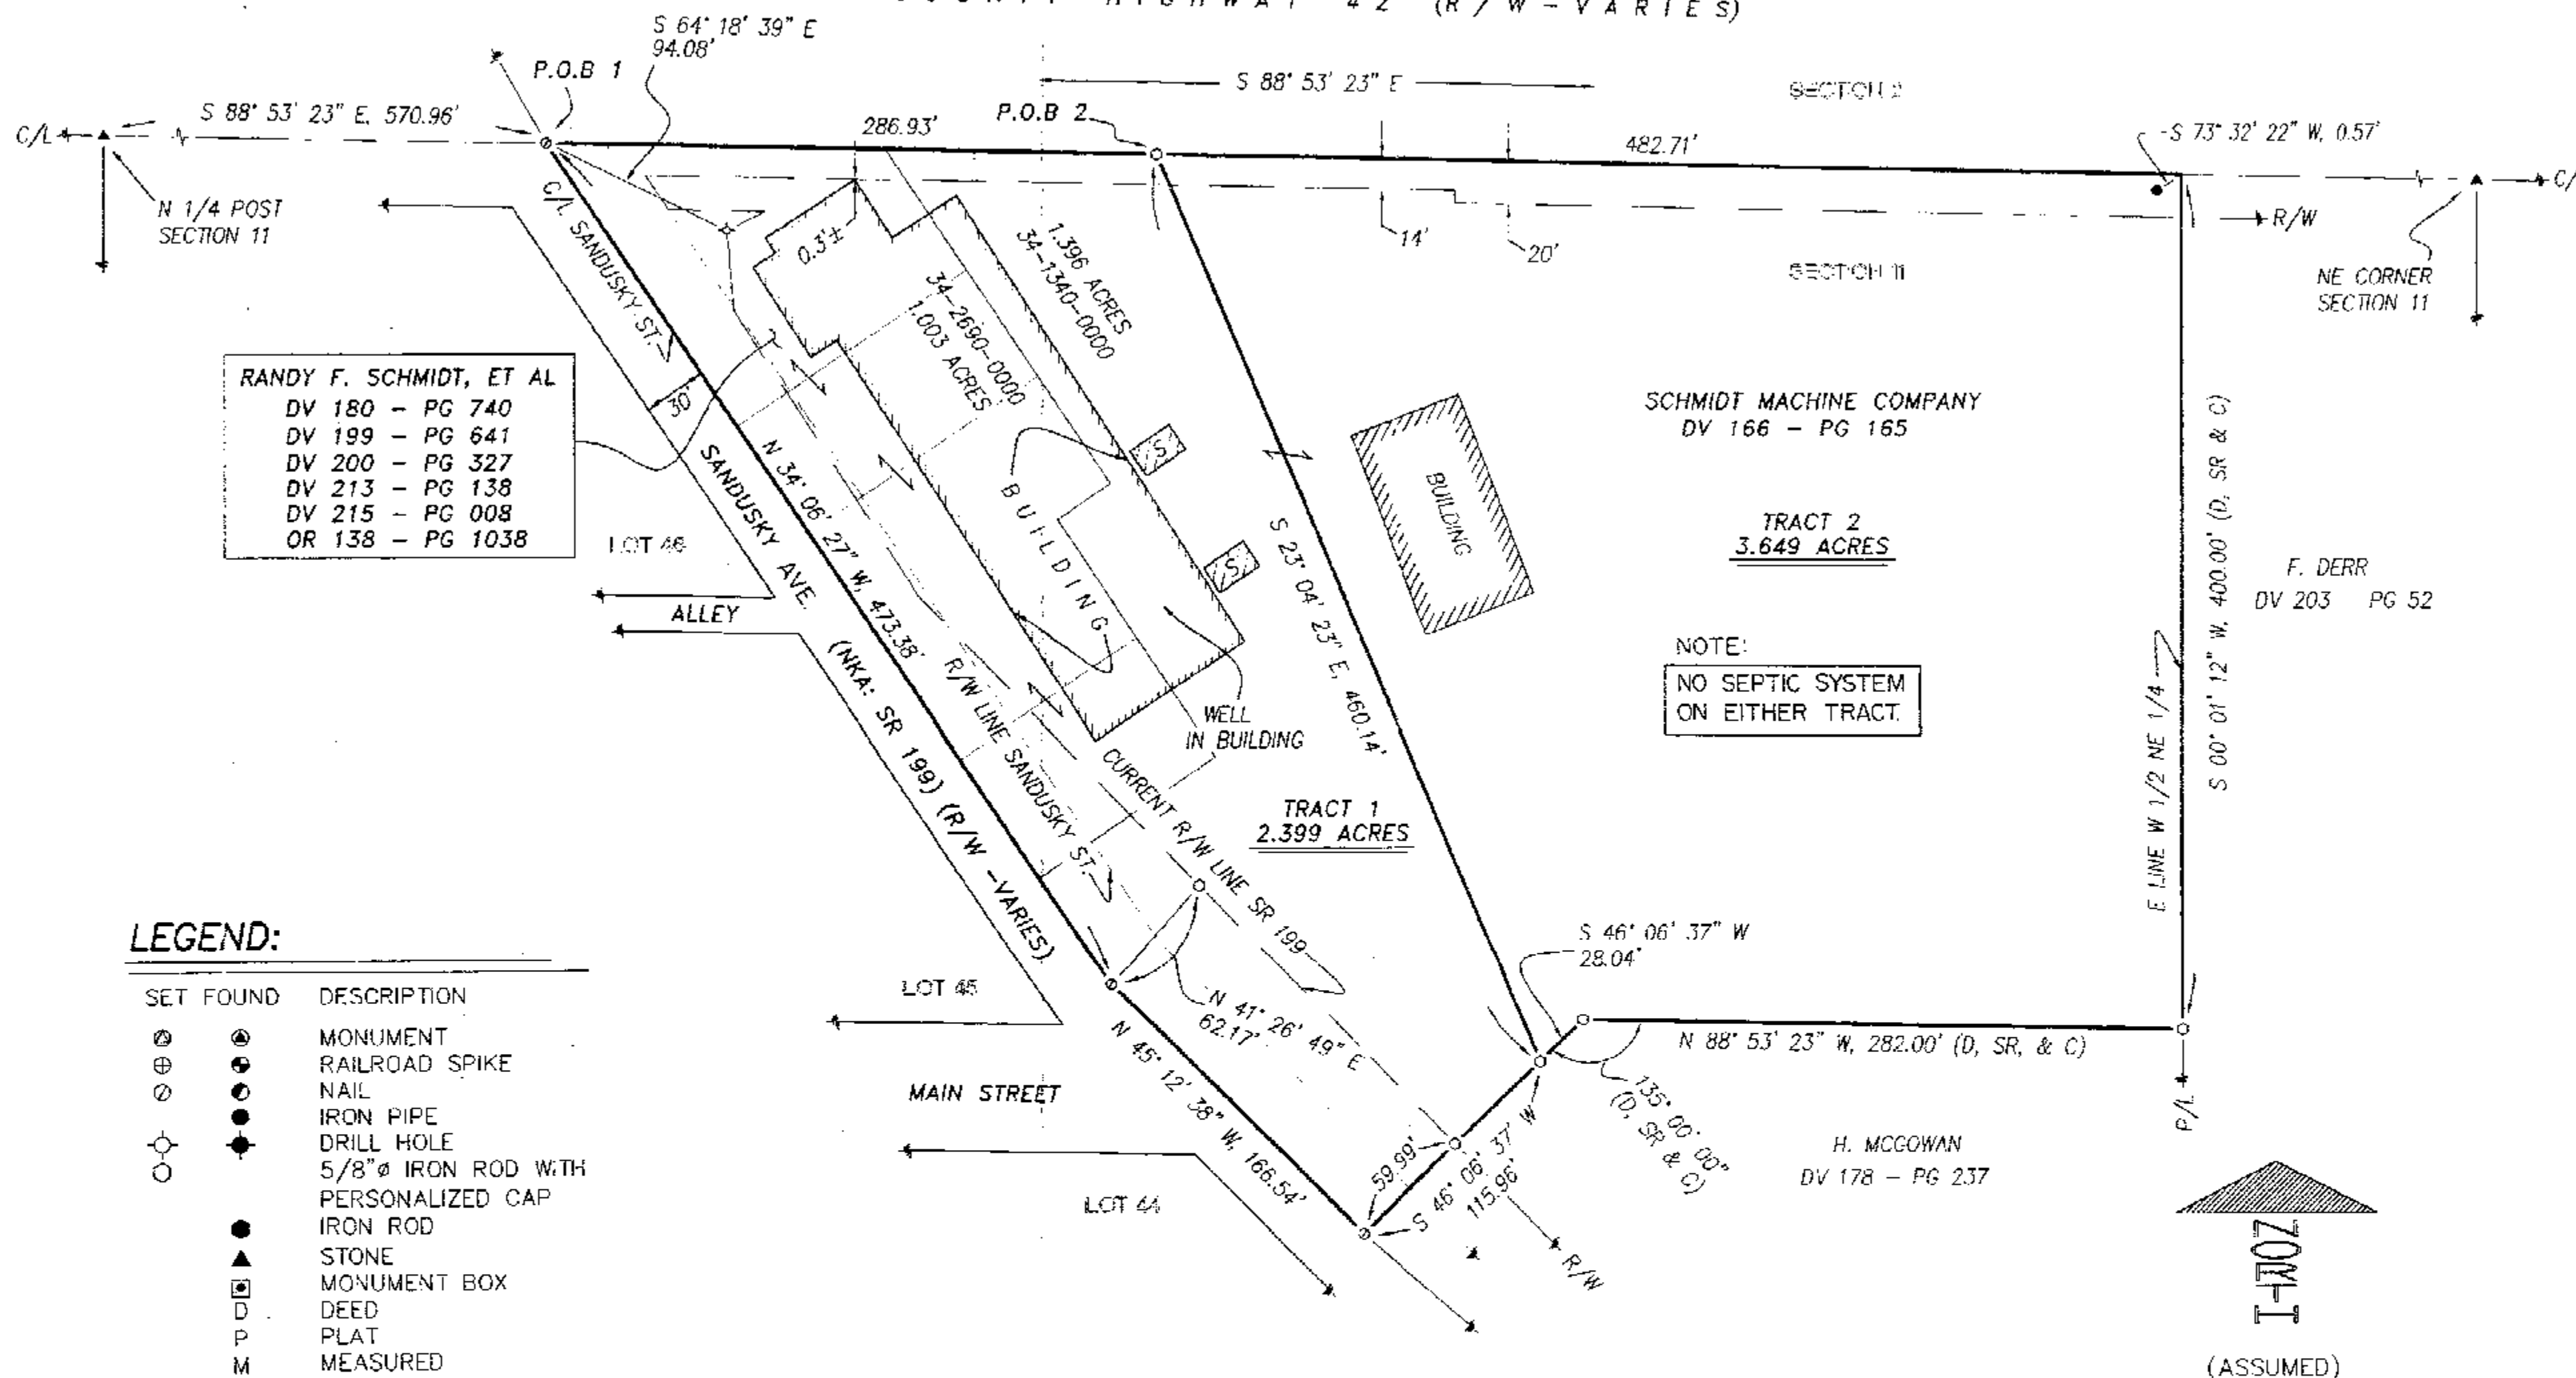

RANDY F. SCHMIDT, ET AL  
DV 180 - PG 740  
DV 199 - PG 641  
DV 200 - PG 327  
DV 213 - PG 138  
DV 215 - PG 008  
OR 138 - PG 1038

SCHMIDT MACHINE COMPANY  
DV 166 - PG 165

F. DERR  
DV 203 PG 52

H. MCGOWAN  
DV 178 - PG 237

LEGEND:

| SET FOUND | DESCRIPTION                         |
|-----------|-------------------------------------|
| ⊙         | MONUMENT                            |
| ⊕         | RAILROAD SPIKE                      |
| ⊙         | NAIL                                |
| ⊙         | IRON PIPE                           |
| ⊙         | DRILL HOLE                          |
| ⊙         | 5/8" IRON ROD WITH PERSONALIZED CAP |
| ⊙         | IRON ROD                            |
| ▲         | STONE                               |
| □         | MONUMENT BOX                        |
| D         | DEED                                |
| P         | PLAT                                |
| M         | MEASURED                            |
| C         | CALCULATED                          |
| Ø         | DIAMETER                            |
| SR        | SURVEY RECORD                       |
| ⊠         | HOUSE                               |
| ⊠         | GARAGE                              |
| ⊠         | BARN                                |
| ⊠         | SHED                                |
| X         | FENCE                               |
| C/L       | CENTERLINE                          |
| R/W       | RIGHT-OF-WAY                        |
| P/L       | PROPERTY LINE                       |
| ■         | POST                                |

REFERENCES:

- DEED VOLUMES AND PAGES AS SHOWN.
- WYANDOT COUNTY CORNERSTONE RECORDS.
- WYANDOT COUNTY ROAD RECORDS.
- SURVEY VOLUME 4, PAGE 235.
- SURVEY VOLUME 7, PAGE 149.
- SURVEY VOLUME D, PAGE 288
- CABINET A, SLIDE 134, RECORDER'S OFFICE.
- ODOT C/L & R/W PLANS - WYA 23 (12.10-21.59)-(22.41-23.04)

SURVEY NUMBER: 06-18  
VOLUME: C PAGE: 975  
DATE FILED: 03-15-06  
PARCEL #: 34-1340-0000  
34-2690-0000

ALL REGIONAL PLANNING  
REQUIREMENTS HAVE BEEN  
APPROVED FOR THIS SURVEY  
APPLICATION # \_\_\_\_\_



NOTE: THIS SURVEY DOES NOT INCLUDE A TITLE SEARCH. EASEMENTS OR OTHER ENCUMBRANCES ON OR OVER THE LAND ARE NOT SHOWN ON THIS SURVEY. ANY BUILDINGS OR OTHER STRUCTURES NOT TO SCALE. I HEREBY DECLARE THAT I HAVE SURVEYED THE ABOVE DESCRIBED PROPERTY DURING FEBRUARY, 2006. THIS SURVEY IS SUBJECT TO ALL LEGAL HIGHWAYS, EASEMENTS, RESTRICTIONS, LEASES OF RECORD AND OF RECORDS IN RESPECTIVE UTILITY OFFICES. THE BEARINGS REFERRED TO HEREON ARE BASED ON AN ASSUMED MERIDIAN AND ARE ONLY FOR THE PURPOSE OF ANGULAR MEASUREMENT.

VICTOR B. KOEHLER, P.S. NO. 7457

DATE 03-07-06

SURVEY FOR: SCHMIDT MACHINE CO.

BEING A PARCEL OF LAND SITUATED IN PART OF  
THE NORTHEAST QUARTER OF SECTION 11; T-2-S, R-13-E.  
SALEM TOWNSHIP, WYANDOT COUNTY, OHIO

DRAWN: DAI CHECKED: YBK REVISIONS:

1

06010-S

KOEHLER SURVEYING, INC.

P.O. BOX 28  
UPPER SANDUSKY, OHIO 43351  
419-234-5388