



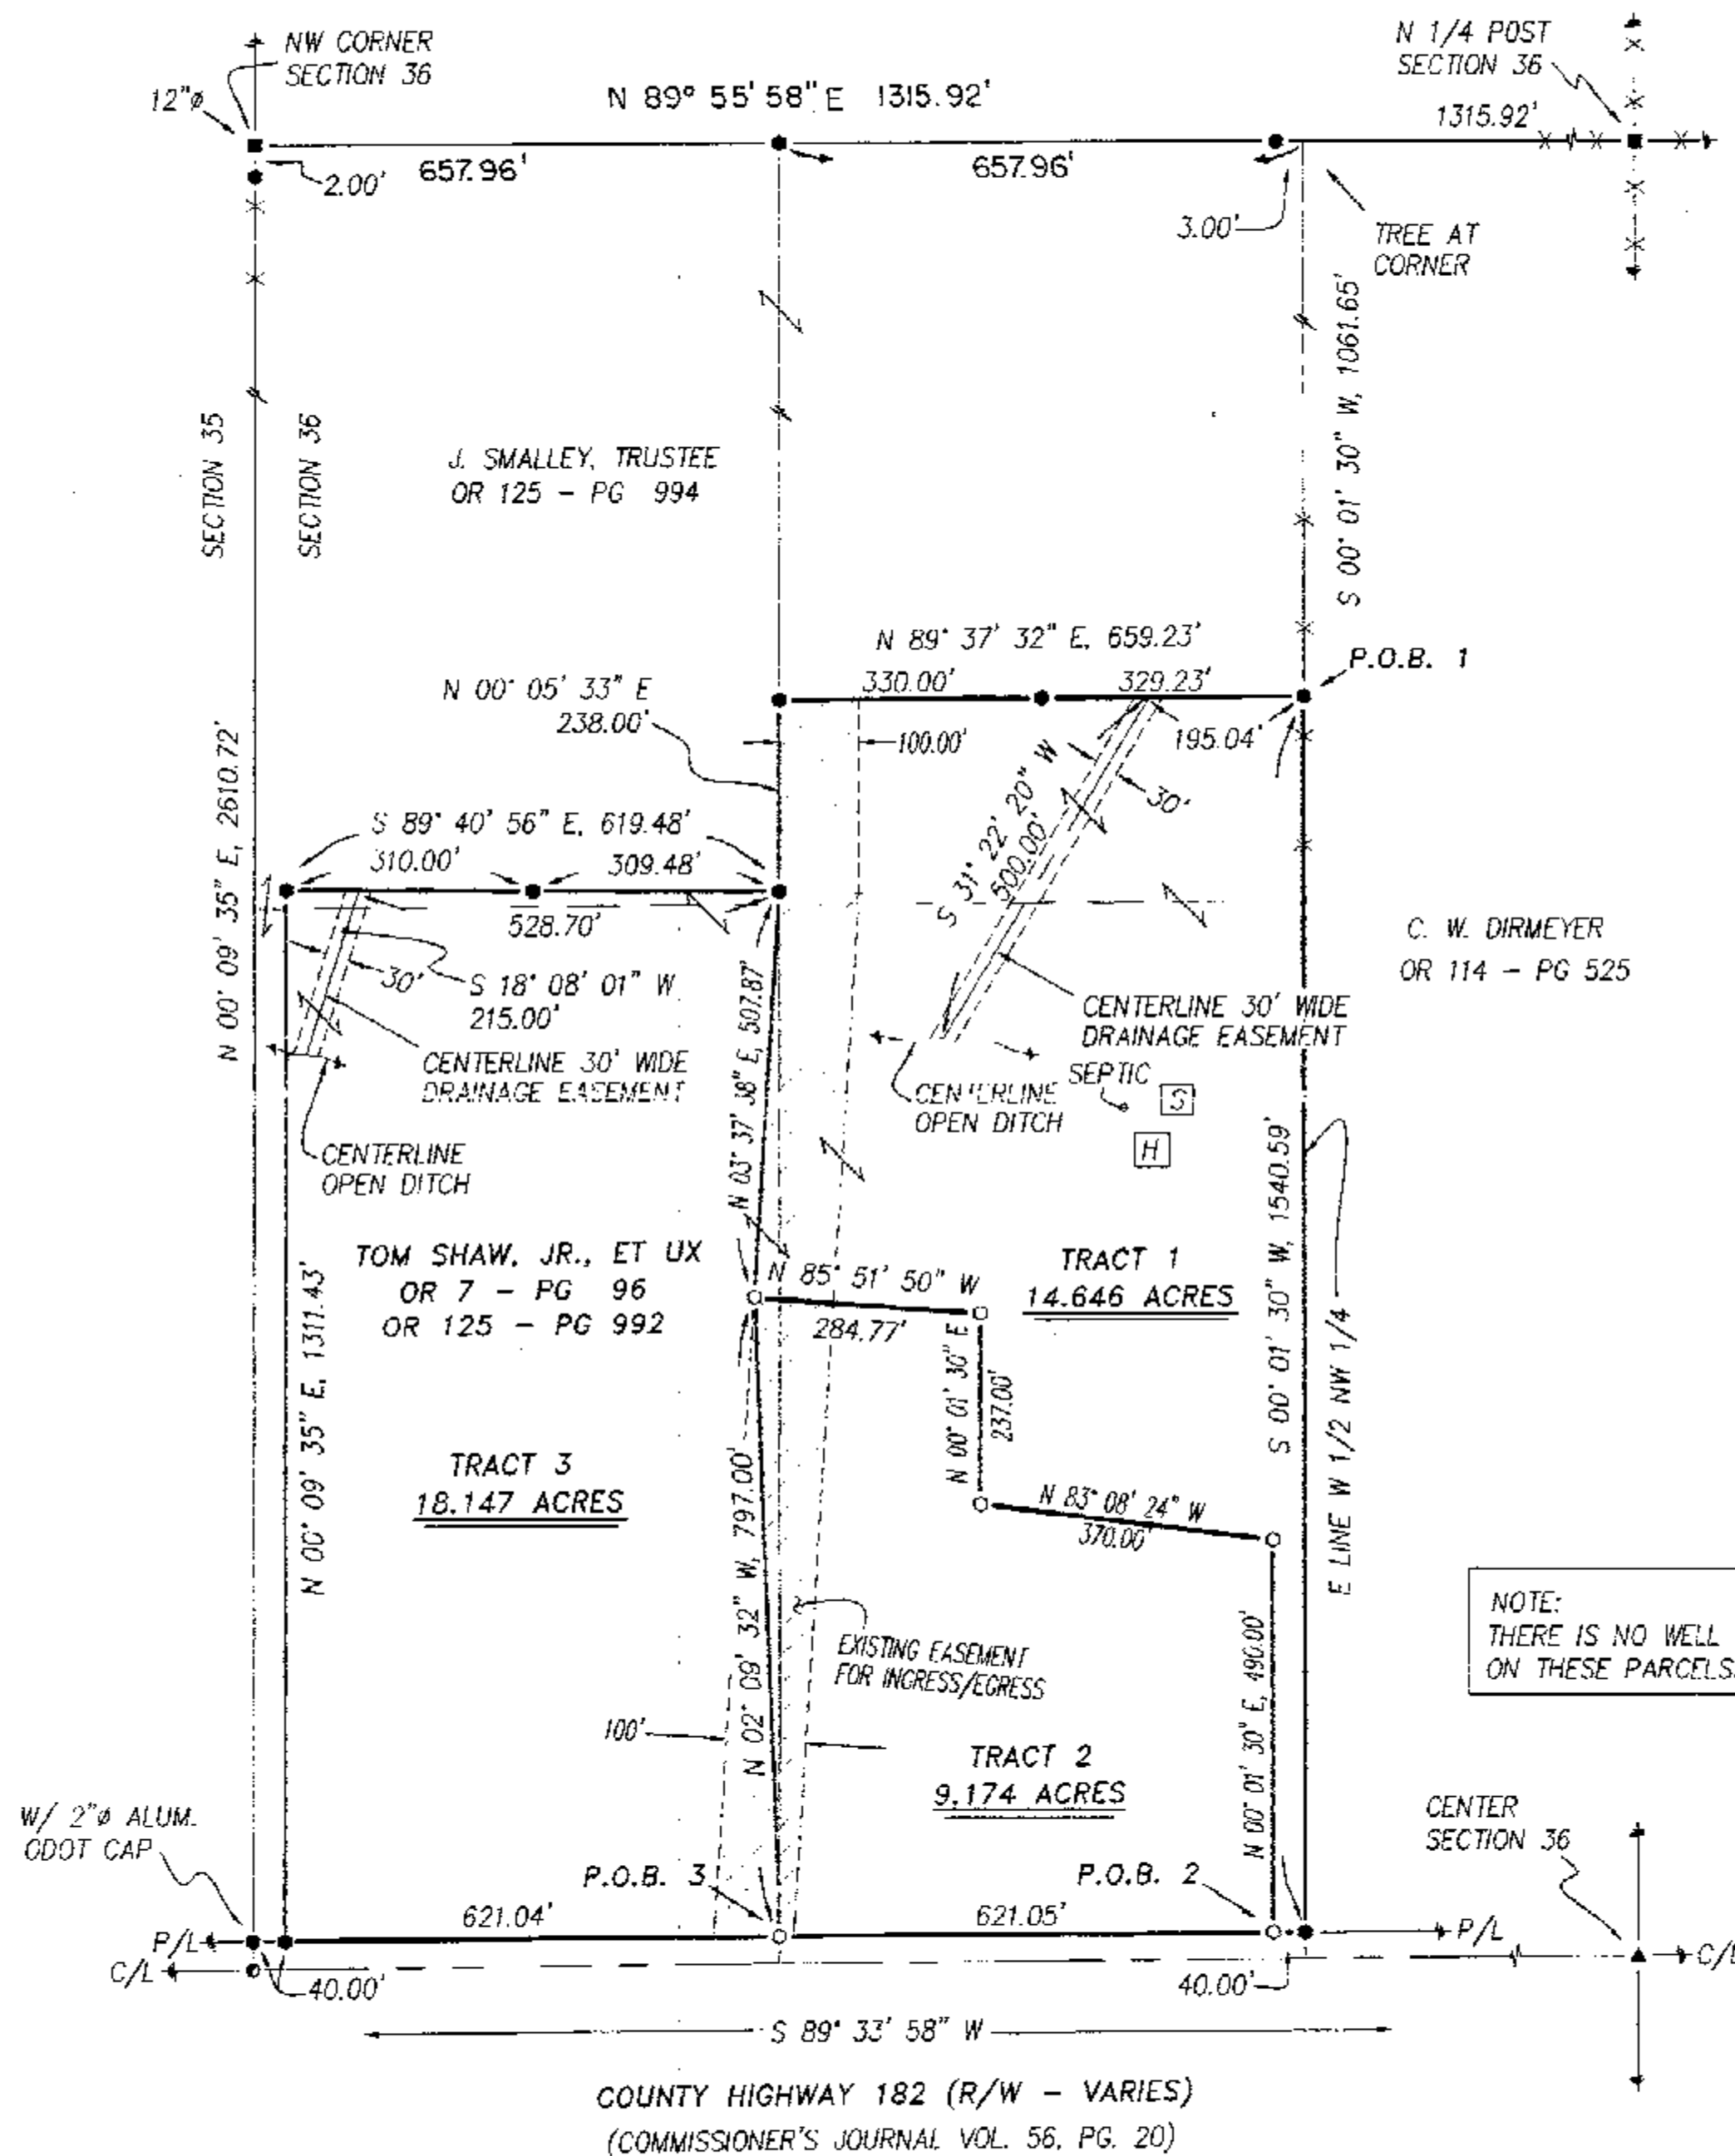

NOTE:
THERE IS NO WELL
ON THESE PARCELS.

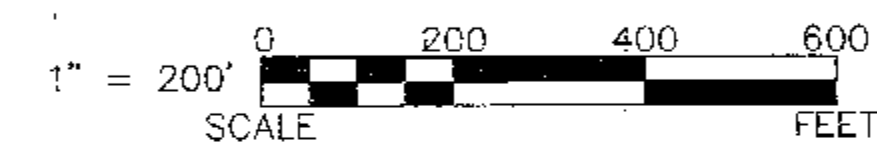

REFERENCES:

- DEED VOLUMES AND PAGES AS SHOWN.
- WYANDOT COUNTY CORNERSTONE RECORDS.
- WYANDOT COUNTY ROAD RECORDS.
- SURVEY VOLUME C, PAGE 797.
- SURVEY VOLUME C, PAGE 846.

LEGEND:

SET	FOUND	DESCRIPTION
⊗	⊗	MONUMENT
⊕	⊕	RAILROAD SPIKE
⊙	⊙	NAIL
⊗	⊗	IRON PIPE
⊙	⊙	DRILL HOLE
⊙	⊙	5/8" IRON ROD WITH PERSONALIZED CAP
⊙	⊙	5/8" IRON ROD W/ "VBK" CAP
⊙	⊙	STONE
⊙	⊙	MONUMENT BOX
⊙	⊙	DIAMETER
⊙	⊙	HOUSE
⊙	⊙	GARAGE
⊙	⊙	BARN
⊙	⊙	SHED
⊙	⊙	FENCE
C/L	C/L	CENTERLINE
R/W	R/W	RIGHT-OF-WAY
P/L	P/L	PROPERTY LINE
■	■	POST

NOTE: THIS SURVEY DOES NOT INCLUDE A TITLE SEARCH. EASEMENTS OR OTHER ENCUMBRANCES ON OR OVER THE LAND ARE NOT SHOWN ON THIS SURVEY. ANY BUILDINGS OR OTHER STRUCTURES NOT TO SCALE. I HEREBY DECLARE THAT I HAVE SURVEYED THE ABOVE DESCRIBED PROPERTY DURING MARCH, 2006. THIS SURVEY IS SUBJECT TO ALL LEGAL HIGHWAYS, EASEMENTS, RESTRICTIONS, LEASES OF RECORD AND OF RECORDS IN RESPECTIVE UTILITY OFFICES. THE BEARINGS REFERRED TO HEREON ARE BASED ON AN ASSUMED MERIDIAN AND ARE ONLY FOR THE PURPOSE OF ANGULAR MEASUREMENT.



VICTOR B. KOEHLER, P.S. NO. 7457

03-11-06
DATE

SURVEY NUMBER: 06-21
VOLUME: C PAGE: 977
DATE FILED: 03-23-06
PARCEL #: 12-0396-0000 12-0396-0100
12-0396-0100 12-0396-0000

ALL REGIONAL PLANNING
REQUIREMENTS HAVE BEEN
APPROVED FOR THIS SURVEY
APPLICATION # 06-15 (14,646 A)
04-16 (18,147 A)
06-17 (4,174 A)

KOEHLER SURVEYING, INC.

P. O. BOX 28
UPPER SANDUSKY, OHIO 43351
419-294-5368

SURVEY FOR: TOM SHAW

BEING PARCELS OF LAND SITUATED IN PART OF
THE NORTHWEST QUARTER OF SECTION 36, T-2-S, R-14-E,
EDEN TOWNSHIP, WYANDOT COUNTY, OHIO.DRAWN: DAL
CHECKED: VBK
REVISIONS:

1

1

06032-S