


G. VAUGHN, ET UX
OR 131 - PGS 87 & 89

F. VAUGHN, ET UX
OR 131 - PG 91

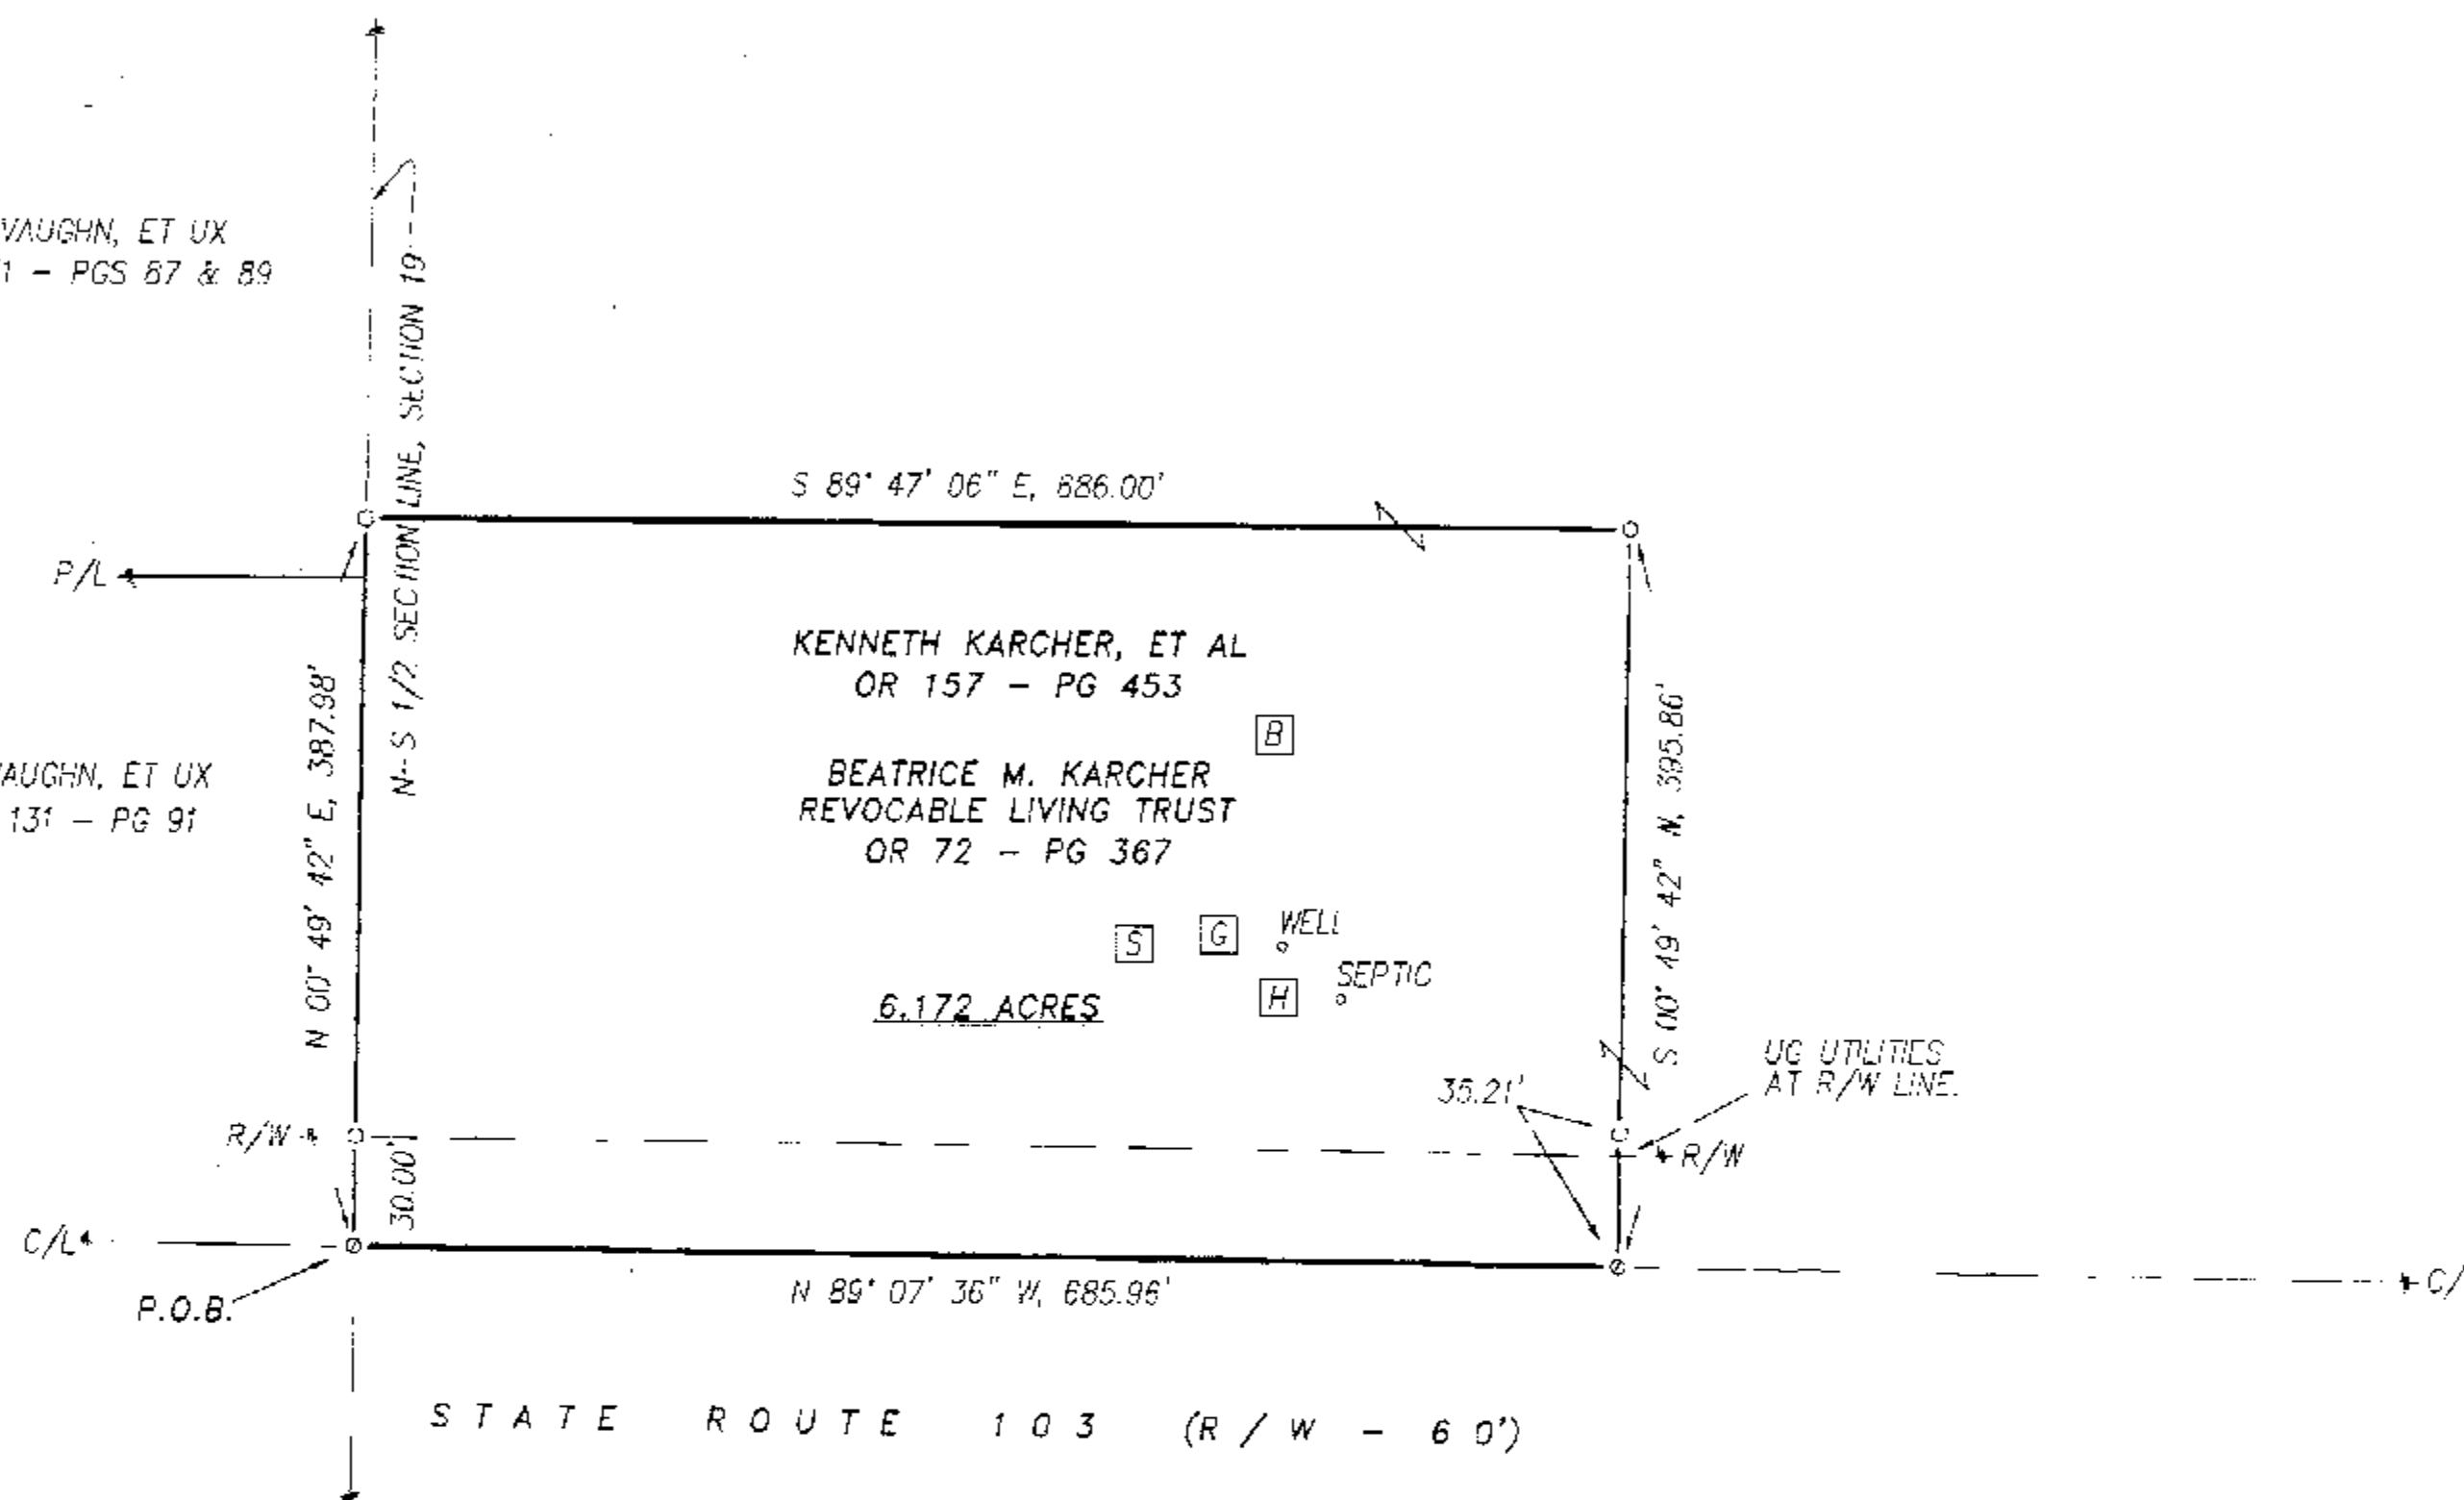


SURVEY NUMBER: 06-32
VOLUME: C PAGE: 985
DATE FILED: 04-11-06
PARCEL #: 38-0830-0000

REFERENCES:

- DEED VOLUMES AND PAGES AS SHOWN.
- WYANDOT COUNTY CORNERSTONE RECORDS.
- WYANDOT COUNTY ROAD RECORDS.
- SURVEY VOLUME B, PAGE 104.
- SURVEY VOLUME D, PAGE 136.
- SURVEY VOLUME D, PAGE 146.
- ORIGINAL U. S. GOVERNMENT FIELD NOTES.
- ODOT R/W PLANS - SH 138 (SEC. 1) (KNA: SR 103), DATED AUG. 1934.

ALL REGIONAL PLANNING
REQUIREMENTS HAVE BEEN
APPROVED FOR THIS SURVEY
APPLICATION # 06-20

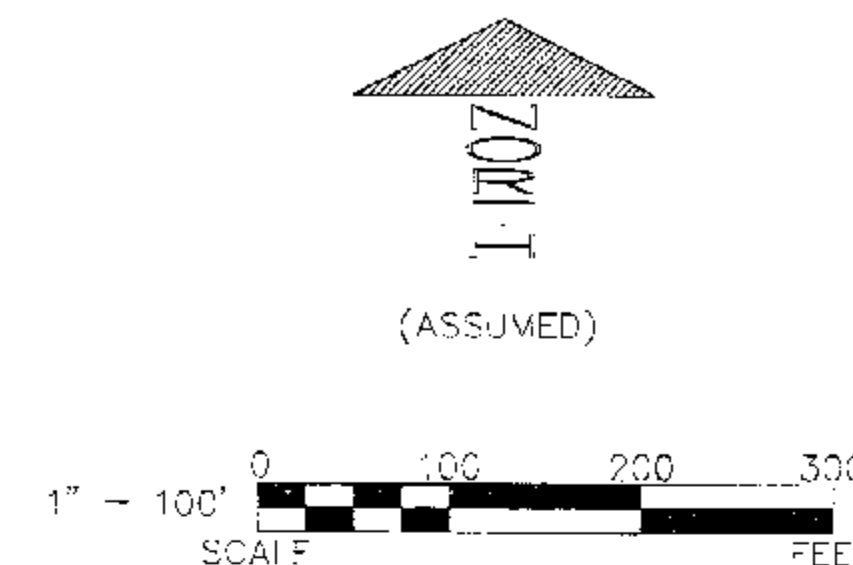

LEGEND:

SET	FOUND	DESCRIPTION
⊙	⊙	MONUMENT
⊕	⊕	RAILROAD SPIKE
⊗	⊗	NAIL
⊙	⊙	IRON P-FL
⊙	⊙	DRILL HOLE
⊙	⊙	5/8\"
⊙	⊙	PERSONALIZED CAP
⊙	⊙	IRON ROD
⊙	⊙	STONE
⊙	⊙	MONUMENT BOX
⊙	⊙	DEED
⊙	⊙	FLAT
⊙	⊙	MEASURED
⊙	⊙	CALCULATED
⊙	⊙	DIAMETER
⊙	⊙	SURVEY RECORD
⊙	⊙	HOUSE
⊙	⊙	GARAGE
⊙	⊙	BARN
⊙	⊙	SHED
⊙	⊙	FENCE
⊙	⊙	C/L
⊙	⊙	R/W
⊙	⊙	P/L
⊙	⊙	POST

NOTE: THIS SURVEY DOES NOT INCLUDE A TITLE SEARCH. EASEMENTS OR OTHER ENCUMBRANCES ON OR OVER THE LAND ARE NOT SHOWN ON THIS SURVEY. ANY BUILDINGS OR OTHER STRUCTURES NOT TO SCALE. I HEREBY DECLARE THAT I HAVE SURVEYED THE ABOVE DESCRIBED PROPERTY DURING MARCH, 2006. THIS SURVEY IS SUBJECT TO ALL LEGAL HIGHWAYS, EASEMENTS, RESTRICTIONS, LEASES OF RECORD AND OF RECORDS IN RESPECTIVE UTILITY OFFICES. THE BEARINGS REFERRED TO HEREON ARE BASED ON AN ASSUMED MERIDIAN AND ARE ONLY FOR THE PURPOSE OF ANGULAR MEASUREMENT.



VICTOR B. KOEHLER, P.S. NO. 7457

03-29-06
DATE

SURVEY FOR: LEO KARCHER

BEING A PARCEL OF LAND SITUATED IN PART OF
THE NORTHEAST QUARTER OF SECTION 19, T. 1-S, R. 14-E,
TYMOCHTEE TOWNSHIP, WYANDOT COUNTY, OHIO

KOEHLER SURVEYING, INC.

P. O. BOX 28
UPPER SANDUSKY, OHIO 43351
419 294-5383

DRAWN:	CHECKED:	REVISIONS:
DAN	VBK	
03 25-06	03 29 06	
1	1	
06031-S		