


LEGEND

- SET 1/2" Ø IRON PIPE WITH #5647 CAP
- FOUND 3/4" IRON PIPE
- ✱ FOUND 5/8" IRON PIN #7457
- ⊙ FOUND RAILROAD SPIKE

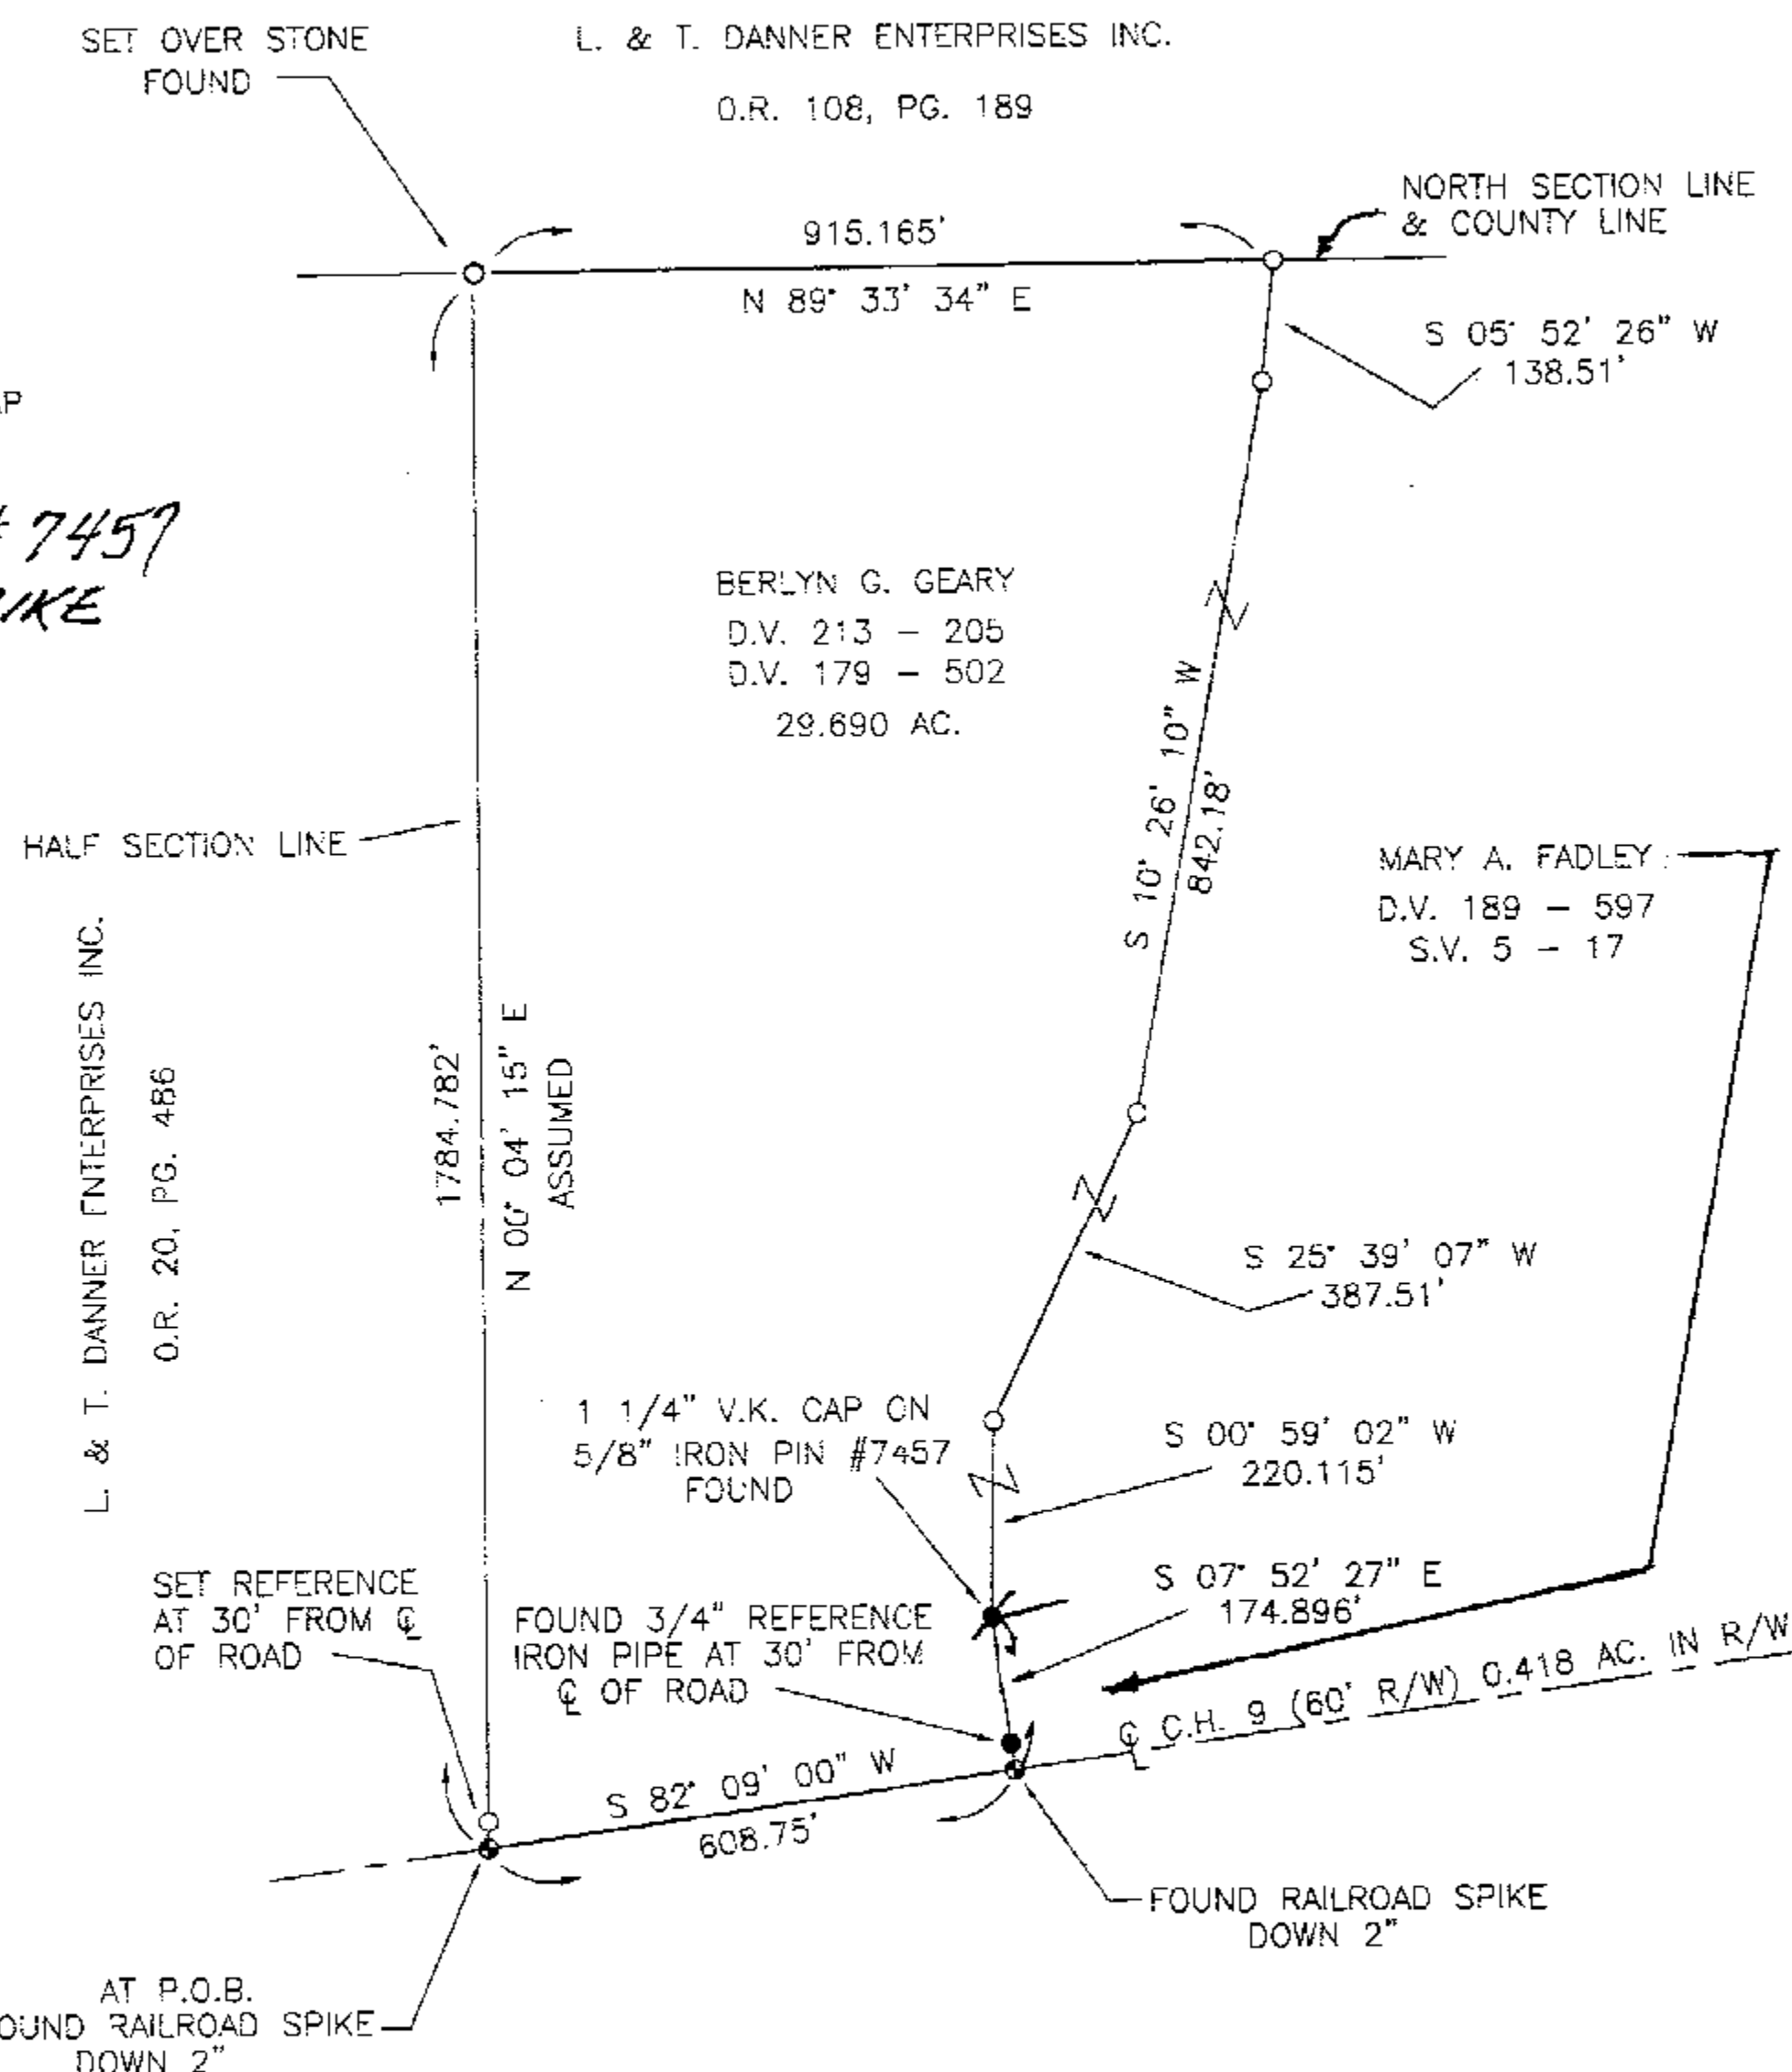

THE BASIS OF BEARING IS BASED ON ASSUMED HALF SECTION LINE BEARING AND ALL OTHER BEARINGS ARE FROM ANGLES AND DISTANCES MEASURED IN THE FIELD.

PT. NE 1/4 SEC. 6 T. 1 S. R 15 E.
TWP. SYCAMORE COUNTY: WYANDOT OHIO

SURVEY NUMBER: 06-41
VOLUME: C PAGE: 991
DATE FILED: 04-27-06
PARCEL #: 36-0995-0100

ALL REGIONAL PLANNING REQUIREMENTS HAVE BEEN APPROVED FOR THIS SURVEY APPLICATION # 06-27



I HEREBY CERTIFY THE ABOVE PLAT TO BE TRUE AND CORRECT ACCORDING TO A SURVEY.

MADE IN MARCH 17, 2006
OHIO REGISTERED SURVEYOR NO. 5647
BY Jerry B. Weininger
JERRY B. WEININGER

SURVEY FOR: DUANE SHAW

JERRY B. WEININGER, REGISTERED SURVEYOR
6569 C-2 MCCUTCHENVILLE, OHIO 44844

DATE: MARCH 17, 2006 SCALE: 1" = 200'