



ALL REGIONAL PLANNING
REQUIREMENTS HAVE BEEN
APPROVED FOR THIS SURVEY
APPLICATION # NA

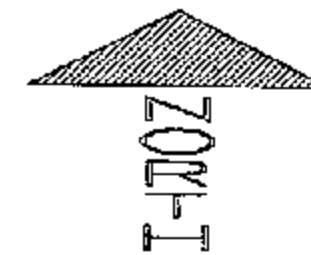

(ASSUMED)

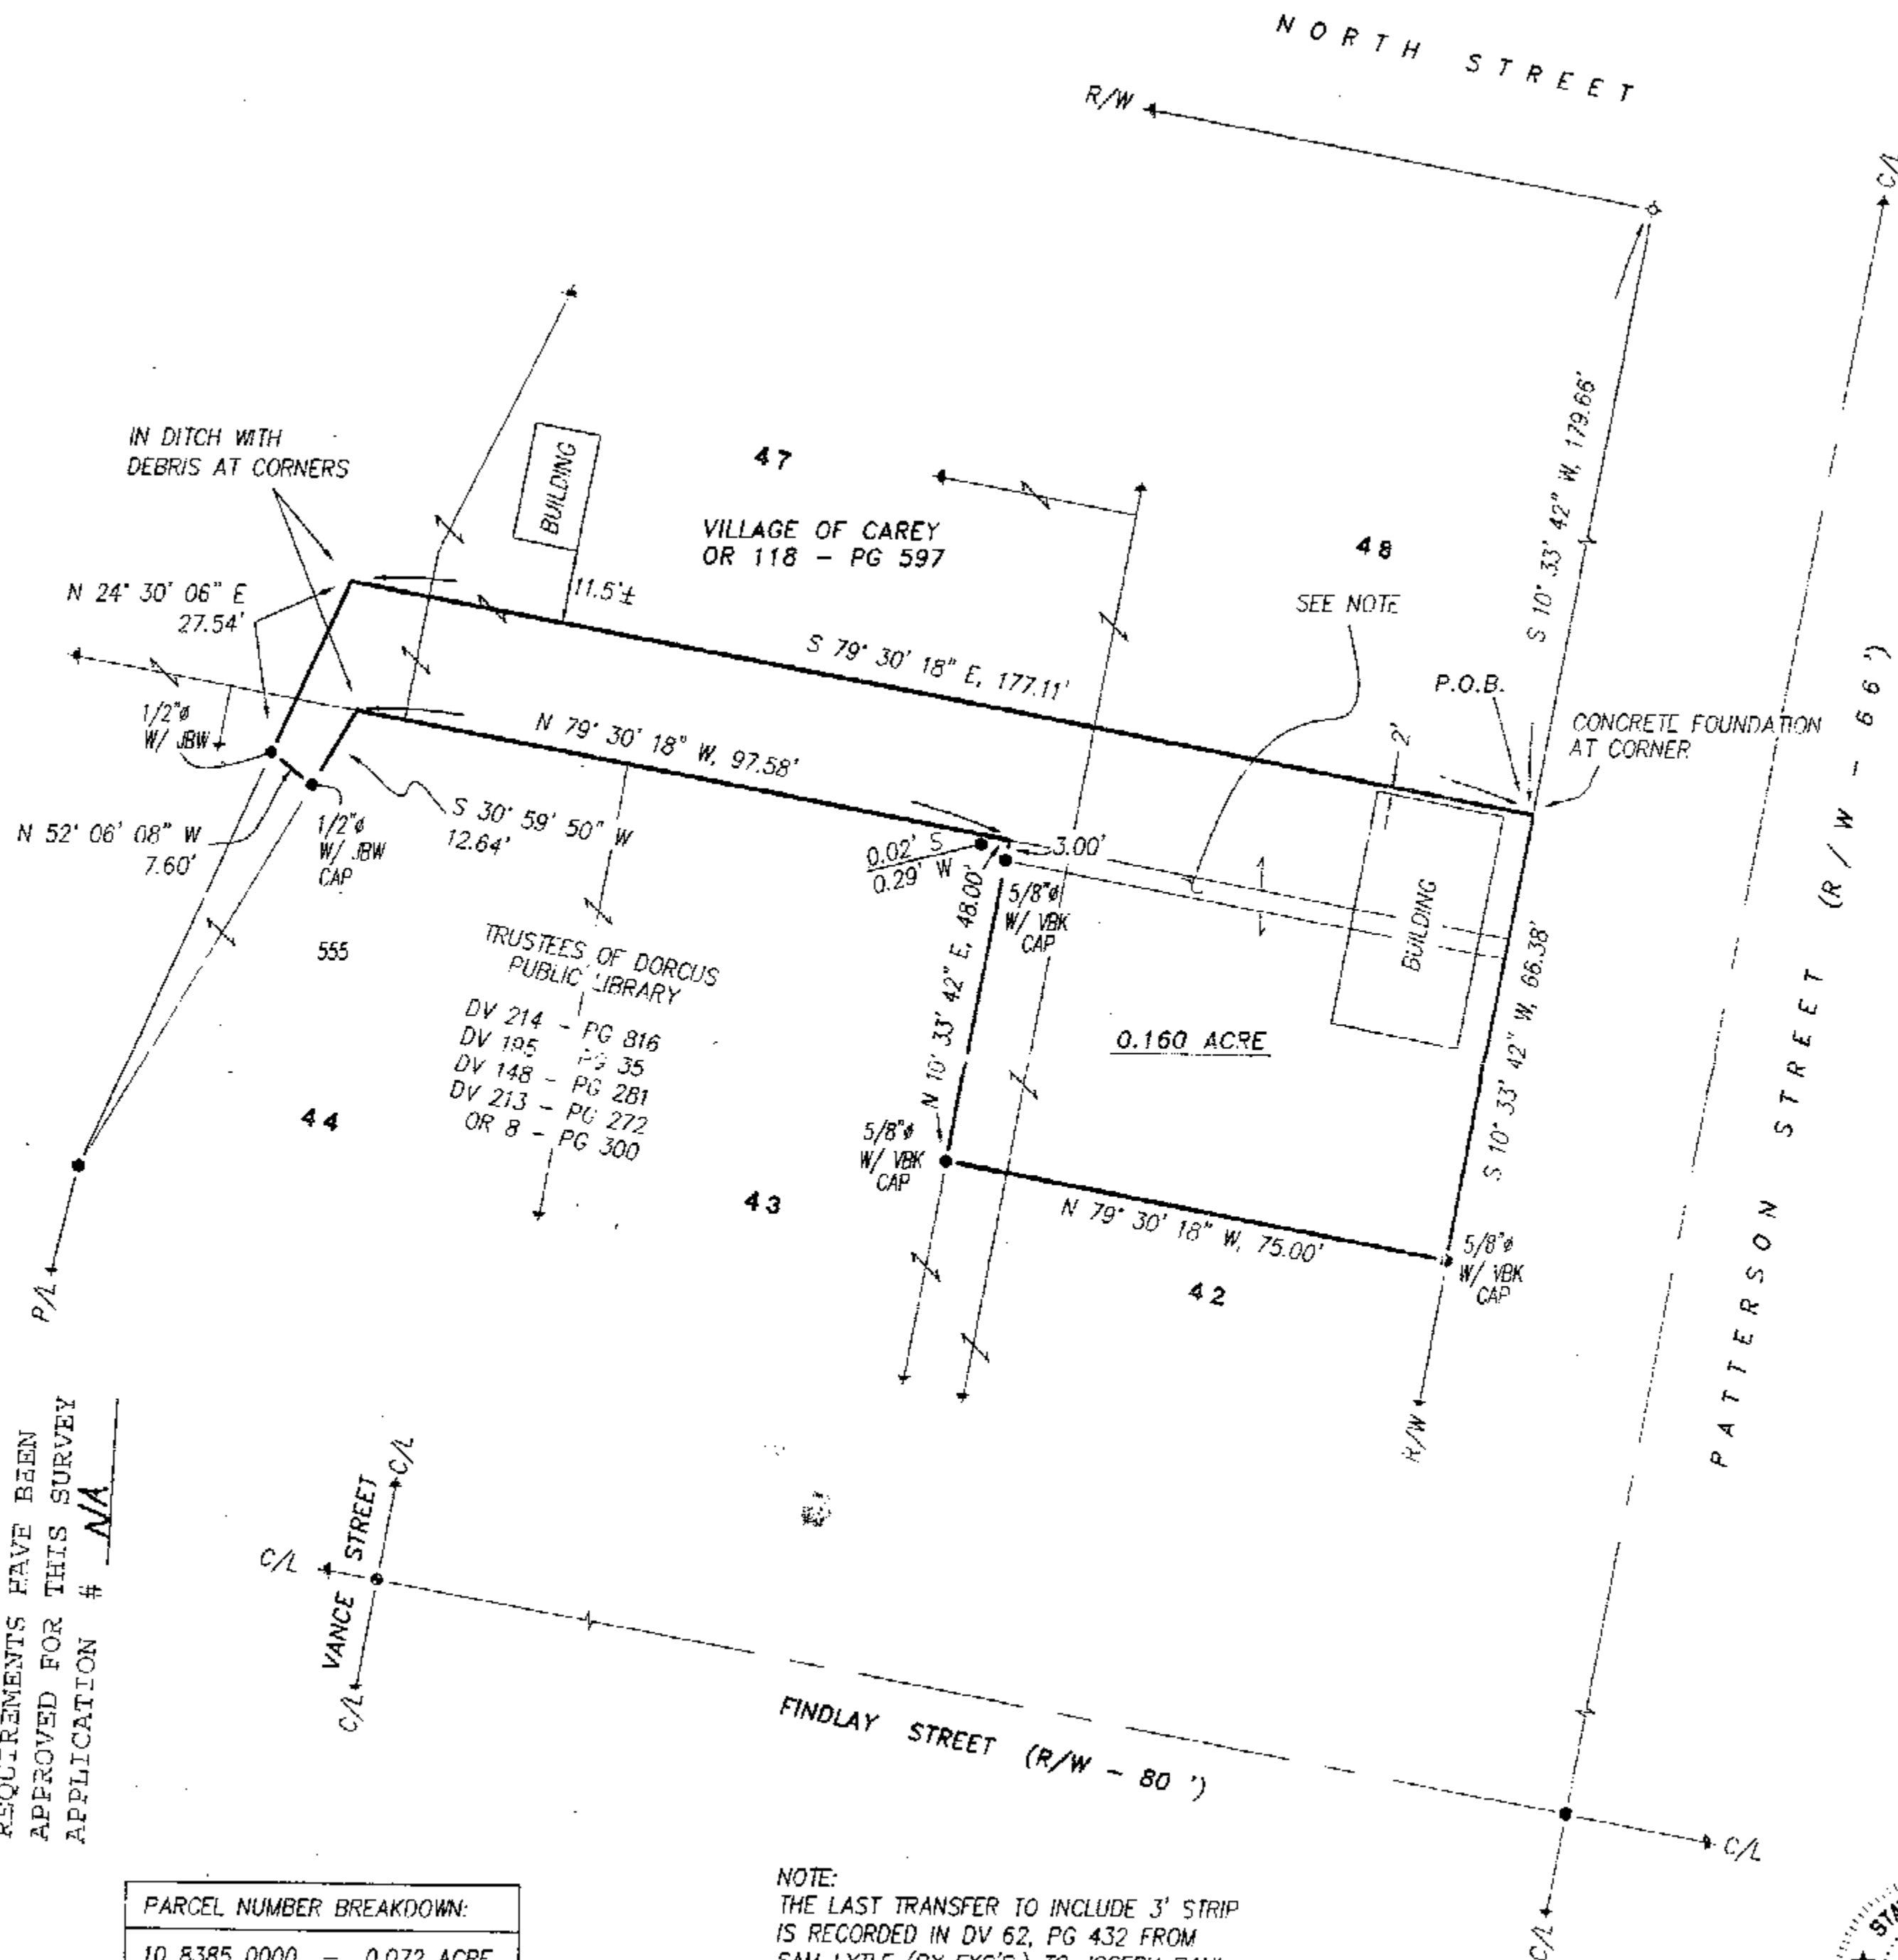

REFERENCES:

- DEED VOLUMES AND PAGES AS SHOWN.
- SURVEY VOLUME D, PAGE 268.
- SURVEY VOLUME C, PAGE 761.
- CABINET A, SLIDE 141, RECORDER'S OFFICE.

LEGEND:

SET FOUND	DESCRIPTION
⊙	MONUMENT
⊕	RAILROAD SPIKE
⊗	NAIL
⊙	IRON PIPE
⊙	DRILL HOLE
⊙	5/8" IRON ROD WITH PERSONALIZED CAP
⊙	IRON ROD
●	STONE
⊠	MONUMENT BOX
D	DEED
P	PLAT
M	MEASURED
C	CALCULATED
⊙	DIAMETER
SR	SURVEY RECORD
⊠	HOUSE
⊠	GARAGE
⊠	BARN
⊠	SHED
—X—	FENCE
C/L	CENTERLINE
R/W	RIGHT-OF-WAY
P/L	PROPERTY LINE
■	POST

NOTE: THIS SURVEY DOES NOT INCLUDE A TITLE SEARCH. EASEMENTS OR OTHER ENCUMBRANCES ON OR OVER THE LAND ARE NOT SHOWN ON THIS SURVEY. ANY BUILDINGS OR OTHER STRUCTURES NOT TO SCALE. I HEREBY DECLARE THAT I HAVE SURVEYED THE ABOVE DESCRIBED PROPERTY DURING AUGUST, 2006. THIS SURVEY IS SUBJECT TO ALL LEGAL HIGHWAYS, EASEMENTS, RESTRICTIONS, LEASES OF RECORD AND OF RECORDS IN RESPECTIVE UTILITY OFFICES. THE BEARINGS REFERRED TO HEREON ARE BASED ON AN ASSUMED MERIDIAN AND ARE ONLY FOR THE PURPOSE OF ANGULAR MEASUREMENT.



SURVEY NUMBER: 06-93
VOLUME: C PAGE: 1022
DATE FILED: 09-07-06
PARCEL #: 10-8385-0000, 10-8380-0000, 10-7990-0000, 10-7985-0000, & 10-0544-0100

VICTOR B. KOEHLER, P.S. NO. 7457

DATE 09/01/06

PARCEL NUMBER BREAKDOWN:	
10 8385 0000	- 0.072 ACRE
10 8380 0000	- 0.010 ACRE
10 7990 0000	- 0.028 ACRE
10 7985 0000	- 0.042 ACRE
10 0544 0100	- 0.008 ACRE
TOTAL	- 0.160 ACRE

NOTE: THE LAST TRANSFER TO INCLUDE 3' STRIP IS RECORDED IN DV 62, PG 432 FROM SAM LYTL (BY EXC'S.) TO JOSEPH PAHL. THIS TITLE STATUS, FURTHER ILLUSTRATED WITHIN SV C, PG 761, SHOULD BE ESTABLISHED PRIOR TO UTILIZING THE LEGAL DESCRIPTION FOR 0.160 ACRE TRACT SHOWN HEREON FOR PUBLIC RECORDING.

KOEHLER SURVEYING, INC.
P. O. BOX 28 UPPER SANDUSKY, OHIO 43351
419-294-5388

SURVEY FOR: THE VILLAGE OF CAREY
LOCATED IN PART OF THE ORIGINAL PLAT OF THE
VILLAGE OF CAREY, WYANDOT COUNTY, OHIO.

DRAWN:	CHECKED:	REVISIONS:
DAL	VBK	
08-29-06	08-29-06	
1	1	
06146-S		