
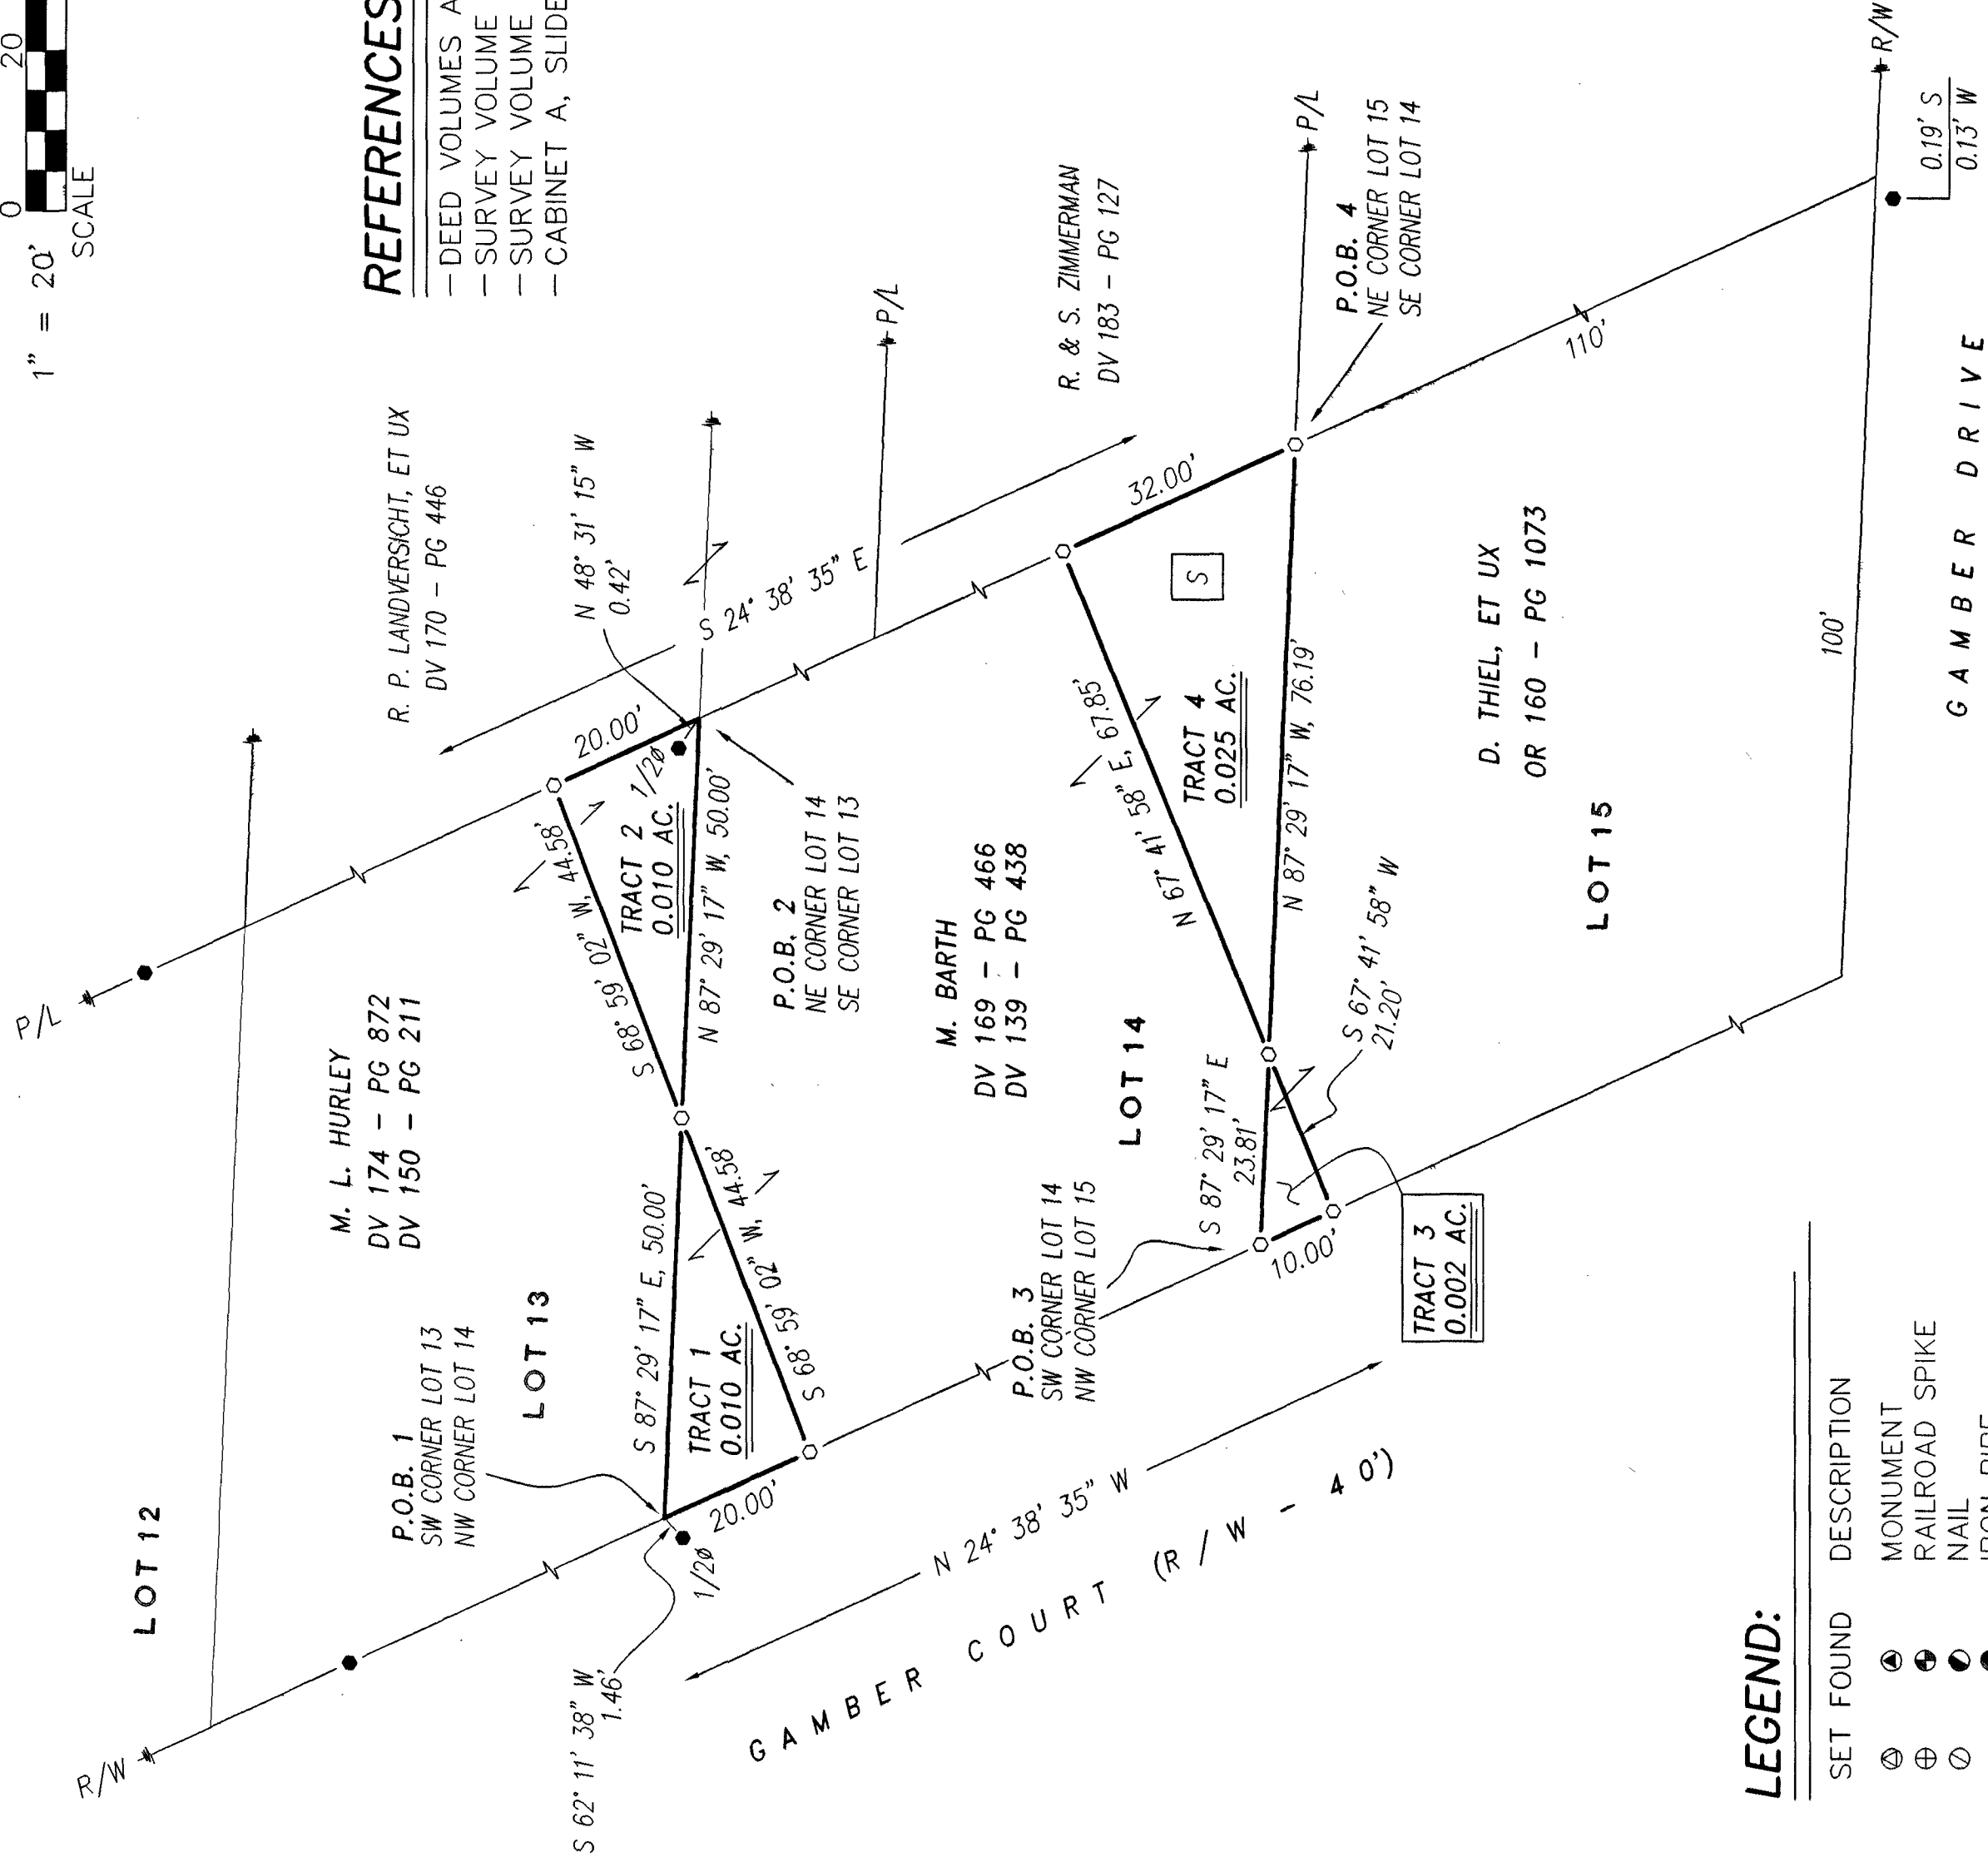


(ASSUMED)

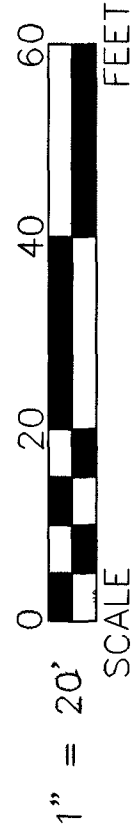


LEGEND:

SET FOUND	DESCRIPTION
⊙	MONUMENT
⊕	RAILROAD SPIKE
⊗	NAIL
⊙	IRON PIPE
⊙	DRILL HOLE
⊙	5/8" IRON ROD WITH PERSONALIZED CAP
⊙	IRON ROD
⊙	STONE
⊙	MONUMENT BOX
⊙	DEED
⊙	PLAT
⊙	MEASURED
⊙	CALCULATED
⊙	DIAMETER
⊙	SURVEY RECORD
⊙	HOUSE
⊙	GARAGE
⊙	BARN
⊙	SHED
⊙	FENCE
⊙	CENTERLINE
⊙	RIGHT-OF-WAY
⊙	PROPERTY LINE
⊙	POST

NOTE:
ALL TRACTS SHOWN HEREON
ARE FOR ADJOMER TRANSFER
ONLY.

NOTE:
THIS SURVEY DOES NOT INCLUDE A TITLE SEARCH.
EASEMENTS OR OTHER ENCUMBRANCES ON OR
OVER THE LAND ARE NOT SHOWN ON THIS SURVEY.
ANY BUILDINGS OR OTHER STRUCTURES NOT TO SCALE.
I HEREBY DECLARE THAT I HAVE SURVEYED THE ABOVE
DESCRIBED PROPERTY DURING SEPTEMBER, 2006.
THIS SURVEY IS SUBJECT TO ALL LEGAL HIGHWAYS,
EASEMENTS, RESTRICTIONS, LEASES OF RECORD
AND OF RECORDS IN RESPECTIVE UTILITY OFFICES.
THE BEARINGS REFERRED TO HEREON ARE BASED
ON AN ASSUMED MERIDIAN AND ARE ONLY FOR
THE PURPOSE OF ANGULAR MEASUREMENT.

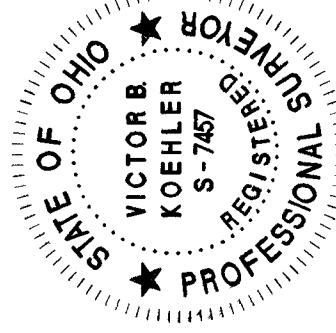

Victor B. Koehler
VICTOR B. KOEHLER, P.S. NO. 7457
DATE 09/22/06

SURVEY NUMBER: 04-98
VOLUME: C
DATE FILED: 09-26-06
PARCEL #: 06-1400.40 + 06-1400.50
APPLICATION # N/A
ALL REGIONAL PLANNING
REQUIREMENTS HAVE BEEN
APPROVED FOR THIS SURVEY

REFERENCES:

- DEED VOLUMES AND PAGES AS SHOWN.
- SURVEY VOLUME C, PAGE 928.
- SURVEY VOLUME 8, PAGE 64.
- CABINET A, SLIDES 434 & 435, RECORDER'S OFFICE.

DRAWN:	CHECKED:	REVISIONS:
DAL	VBK	
09-13-06	09-15-06	
1	1	

SURVEY FOR: EUGENE BAUGHMAN
BEING PARCELS OF LAND SITUATED IN PART OF LOTS 13, 14
& 15 OF GAMBER'S SUBDIVISION NUMBER 2 IN THE
CITY OF UPPER SANDUSKY, WYANDOT COUNTY, OHIO

KOEHLER SURVEYING, INC.
P. O. BOX 28
UPPER SANDUSKY, OHIO 43351
419-294-5388