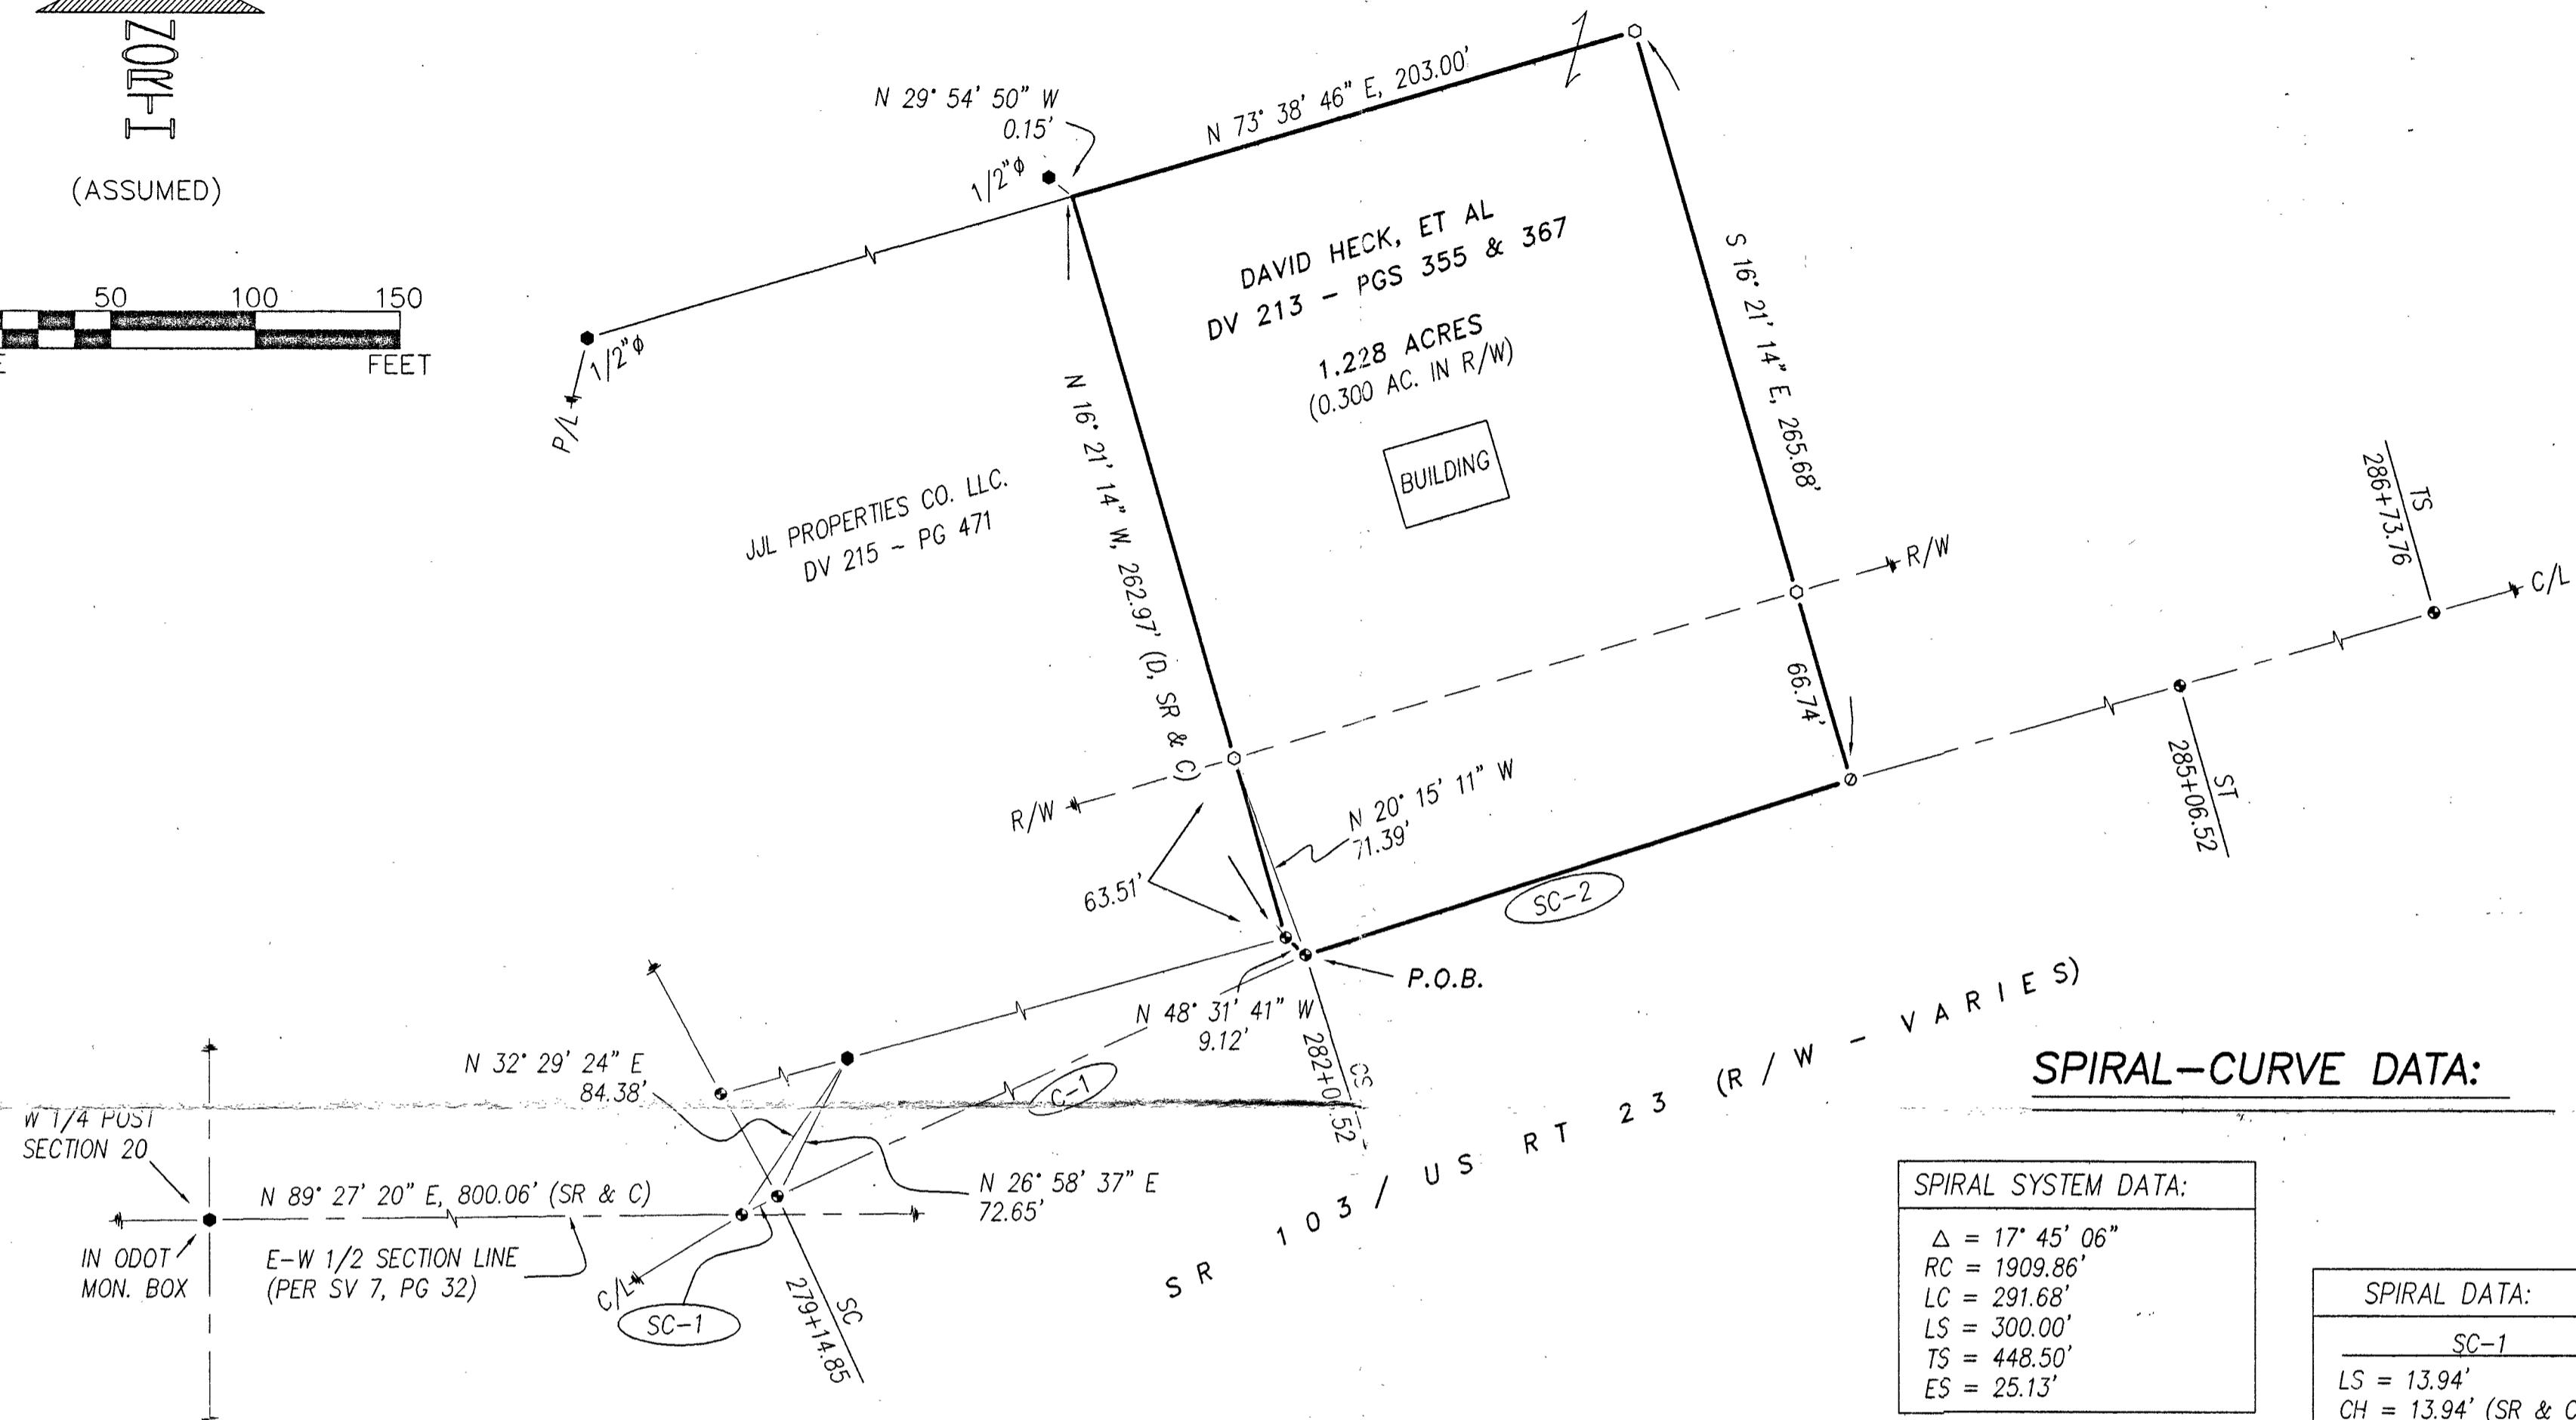


T-1
W-2
(ASSUMED)1" = 50'
SCALE FEET

SURVEY NUMBER: OL-135
 VOLUME: C PAGE: 1045
 DATE FILED: 11-29-06
 PARCEL #: 10-2561-0000

REFERENCES:


- DEED VOLUMES AND PAGES AS SHOWN.
- WYANDOT COUNTY CORNERSTONE RECORDS.
- WYANDOT COUNTY ROAD RECORDS.
- ODOT US RT 23 R/W PLANS -
DATED 1963 (WYA-23-27.38)
- SURVEY VOLUME 4, PAGE 393.
- SURVEY VOLUME 7, PAGE 32.
- CABINET A, SLIDE 569 & 570, RECORDER'S OFFICE.

ALL REGIONAL PLANNING
REQUIREMENTS HAVE BEEN
APPROVED FOR THIS SURVEY
APPLICATION # N/A

LEGEND:

SET FOUND	DESCRIPTION
⊕	MONUMENT
⊕	RAILROAD SPIKE
⊖	NAIL
⊖	IRON PIPE
⊖	DRILL HOLE
⊖	5/8" Ø IRON ROD WITH PERSONALIZED CAP
⊖	IRON ROD
⊖	STONE
⊖	MONUMENT BOX
⊖	DEED
⊖	PLAT
⊖	MEASURED
⊖	CALCULATED
⊖	DIAMETER
⊖	SURVEY RECORD
⊖	FENCE
⊖	CENTERLINE
⊖	RIGHT-OF-WAY
⊖	PROPERTY LINE
X	
C/L	
R/W	
P/L	

NOTE: THIS SURVEY DOES NOT INCLUDE A TITLE SEARCH.
EASEMENTS OR OTHER ENCUMBRANCES ON OR
OVER THE LAND ARE NOT SHOWN ON THIS SURVEY.
ANY BUILDINGS OR OTHER STRUCTURES NOT TO SCALE.
I HEREBY DECLARE THAT I HAVE SURVEYED THE ABOVE
DESCRIBED PROPERTY DURING NOVEMBER, 2006.
THIS SURVEY IS SUBJECT TO ALL LEGAL HIGHWAYS,
EASEMENTS, RESTRICTIONS, LEASES OF RECORD
AND OF RECORDS IN RESPECTIVE UTILITY OFFICES.
THE BEARINGS REFERRED TO HEREON ARE BASED
ON AN ASSUMED MERIDIAN AND ARE ONLY FOR
THE PURPOSE OF ANGULAR MEASUREMENT.

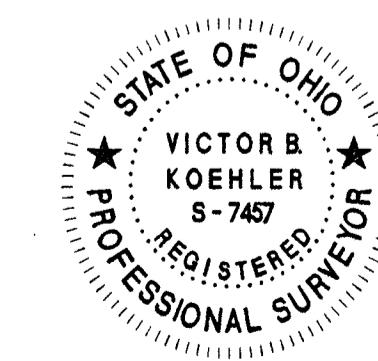

VICTOR B. KOEHLER, P.S. NO. 7457

"22/06
DATE

DRAWN:	CHECKED:	REVISIONS:
1 DAL 11-21-06	VBK 11-22-06	

1
06192-S

KOEHLER SURVEYING, INC.
P. O. BOX 28
UPPER SANDUSKY, OHIO 43351
419-294-5388

SURVEY FOR: DAVID HECK, ET AL
BEING A PARCEL OF LAND SITUATED IN PART OF
THE NORTHWEST QUARTER OF SECTION 20, T-1-S, R-13-E,
IN THE VILLAGE OF CAREY, WYANDOT COUNTY, OHIO