


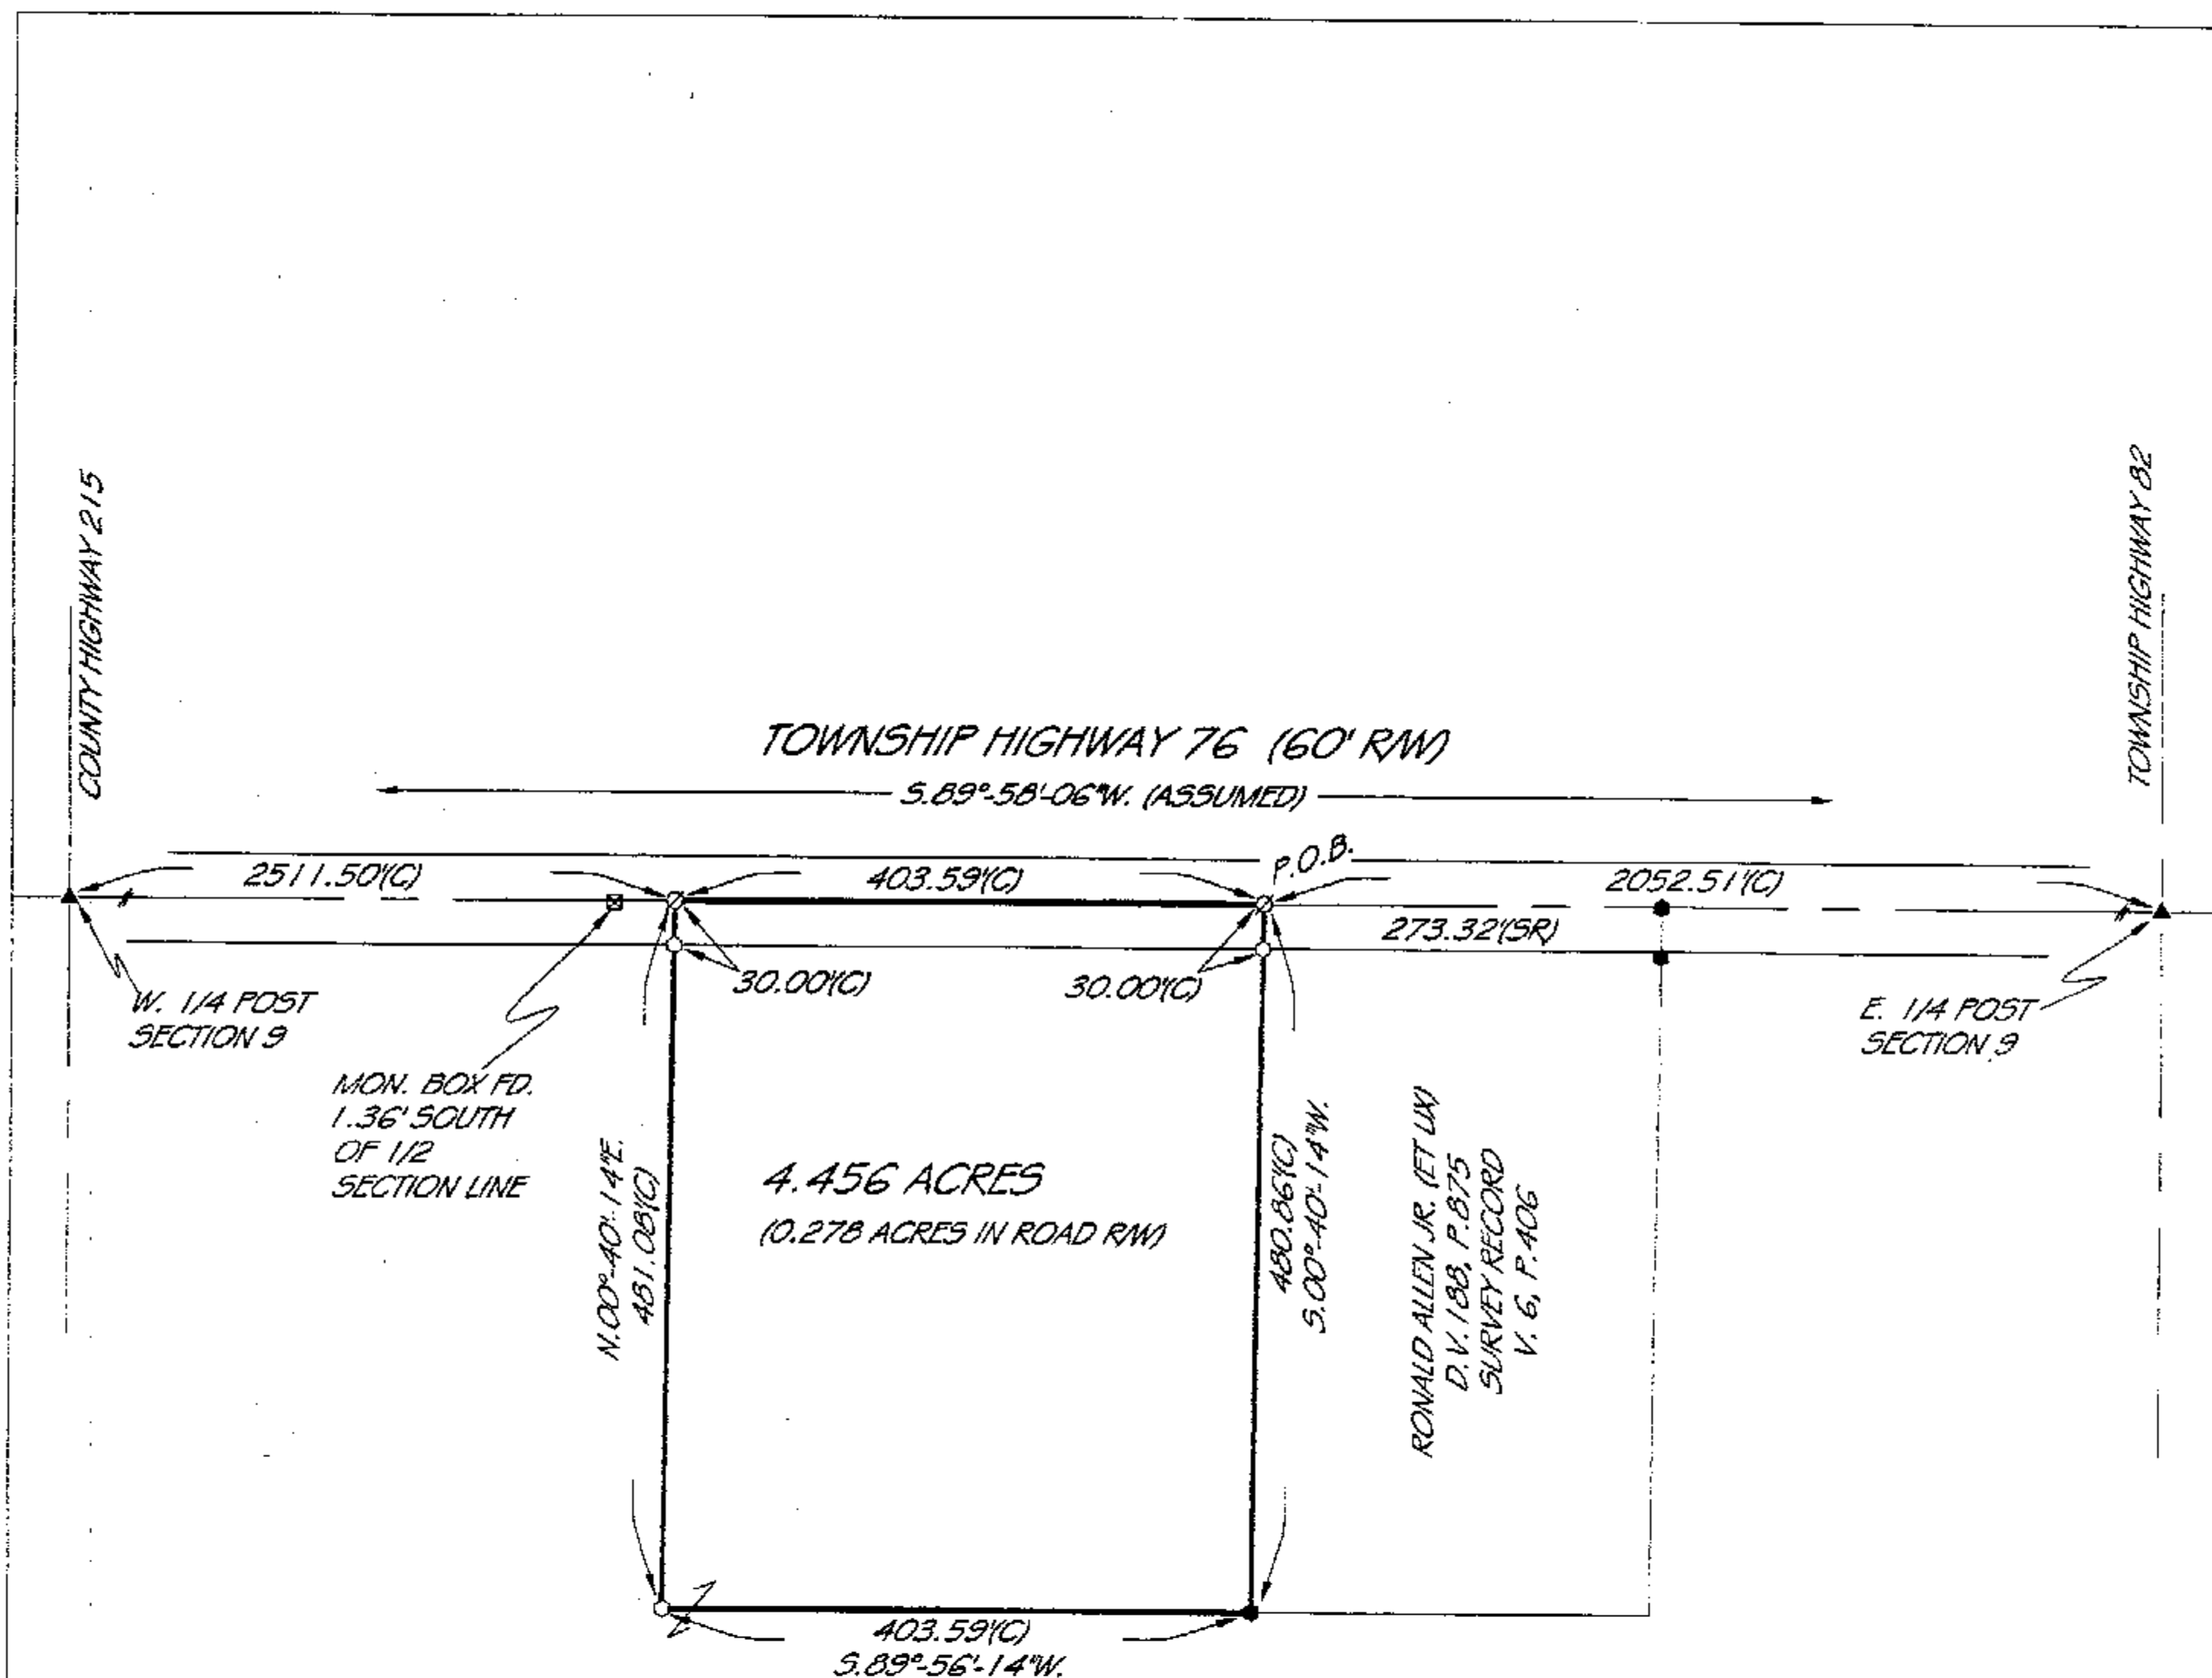


DON F. & DANNA S. DENNIS
TRUSTEE (ET AL)
D.V. 195, P. 723
D.V. 195, P. 124
D.V. 206, P. 529
D.V. 206, P. 531

SURVEY NUMBER: 06-136
VOLUME: C PAGE: 1046
DATE FILED: 12-05-06
PARCEL #: 19-0100-0000

ALL REGIONAL PLANNING
REQUIREMENTS HAVE BEEN
APPROVED FOR THIS SURVEY
APPLICATION # 07-01

LEGEND
 ○ = MAG-NAIL SET
 * = NAIL FOUND
 □ = 5/8" IRON PIN SET
 ■ = IRON PIN FOUND
 ● = IRON PIPE FOUND
 ◆ = RAILROAD SPIKE FOUND
 ▲ = STONE FOUND
 ▩ = MONUMENT BOX FOUND
 ⊠ = NAIL FOUND OVER MONUMENT
 □ = BOX WITH STONE
 ◆ = RAILROAD SPIKE FOUND OVER MONUMENT BOX WITH STONE

(D) = DEED
(C) = CALCULATED
(M) = MEASURED

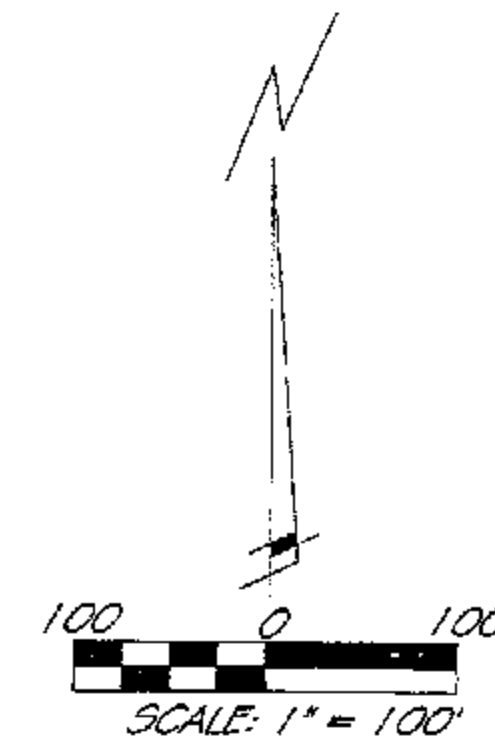

PRIOR DEED REFERENCES:
VOL. 195, PG. 723

PRIOR SURVEY REFERENCES:
-WYANDOT CO. STONE RECORDS
-ORIGINAL SECTION NOTES FOR WYANDOT COUNTY,
-V. 6, PG. 406

THIS PLAT IS OF AN ACTUAL
SURVEY PERFORMED BY
PERRY SURVEYING 11-27-06.
A TITLE SEARCH WAS NOT
PERFORMED ON THIS PARCEL
TO DO THE FIELD WORK.

CRAIG C. PERRY P.S. #
7839

PLAT OF A SURVEY
IN THE SE 1/4 OF
SECTION 9, T. 45., R. 12E.
JACKSON TOWNSHIP
WYANDOT COUNTY, OHIO

123 E. CRAWFORD ST.
FINDLAY, OHIO 45840
PH: 419-423-3856
FAX: 419-423-6784



SURVEY MADE FOR:
DANNA DENNIS

DATE: 11-27-06

JOB # 26-275

DRW. BY: CCP

REVISED: 12-4-06