





(ASSUMED)

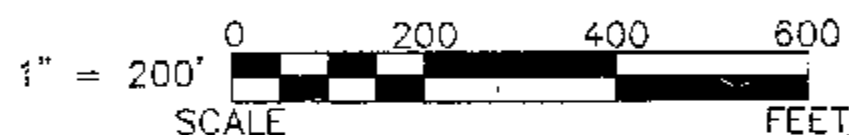

LEGEND:

SET FOUND	DESCRIPTION
⊙	MONUMENT
○	NAIL
○	5/8" IRON ROD WITH PERSONALIZED CAP
●	IRON ROD (3/4" "ODOT")
▲	STONE
□	MONUMENT BOX
D	DEED
P	PLAT
M	MEASURED
C	CALCULATED
Ø	DIAMETER
SR	SURVEY RECORD
■	HOUSE
■	GARAGE
■	BARN
■	SHED
X	FENCE
C/L	CENTERLINE
R/W	RIGHT-OF-WAY
P/L	PROPERTY LINE
■	POST

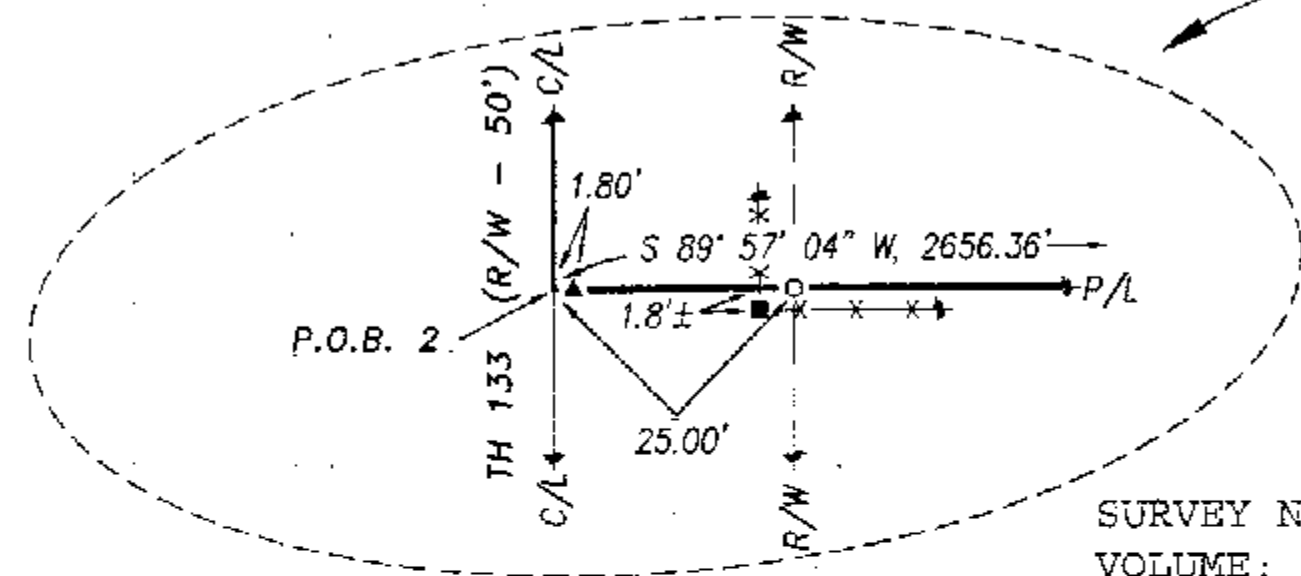

SURVEY NUMBER: 07-24
VOLUME: C PAGE: 1066
DATE FILED: 03-07-07
PARCEL #: 13-0230-0000 13-0205-0000

ALL REGIONAL PLANNING
REQUIREMENTS HAVE BEEN
APPROVED FOR THIS SURVEY
APPLICATION # 07-09

REFERENCES:

- DEED VOLUMES AND PAGES AS SHOWN.
- WYANDOT COUNTY CORNERSTONE RECORDS.
- WYANDOT COUNTY ROAD RECORDS.
- SURVEY VOLUME 3, PAGE 513.
- SURVEY VOLUME 3, PAGE 45.
- ORIGINAL U. S. GOVERNMENT FIELD NOTES.
- ODOT R/W PLANS - SR 182 DATED 3-20-2000

NOTE: THIS SURVEY DOES NOT INCLUDE A TITLE SEARCH. EASEMENTS OR OTHER ENCUMBRANCES ON OR OVER THE LAND ARE NOT SHOWN ON THIS SURVEY. ANY BUILDINGS OR OTHER STRUCTURES NOT TO SCALE. I HEREBY DECLARE THAT I HAVE SURVEYED THE ABOVE DESCRIBED PROPERTY DURING FEBRUARY, 2007. THIS SURVEY IS SUBJECT TO ALL LEGAL HIGHWAYS, EASEMENTS, RESTRICTIONS, LEASES OF RECORD AND OF RECORDS IN RESPECTIVE UTILITY OFFICES. THE BEARINGS REFERRED TO HEREON ARE BASED ON AN ASSUMED MERIDIAN AND ARE ONLY FOR THE PURPOSE OF ANGULAR MEASUREMENT.




Victor B. Koehler

03/07/07

VICTOR B. KOEHLER, P.S. NO. 7457

DATE

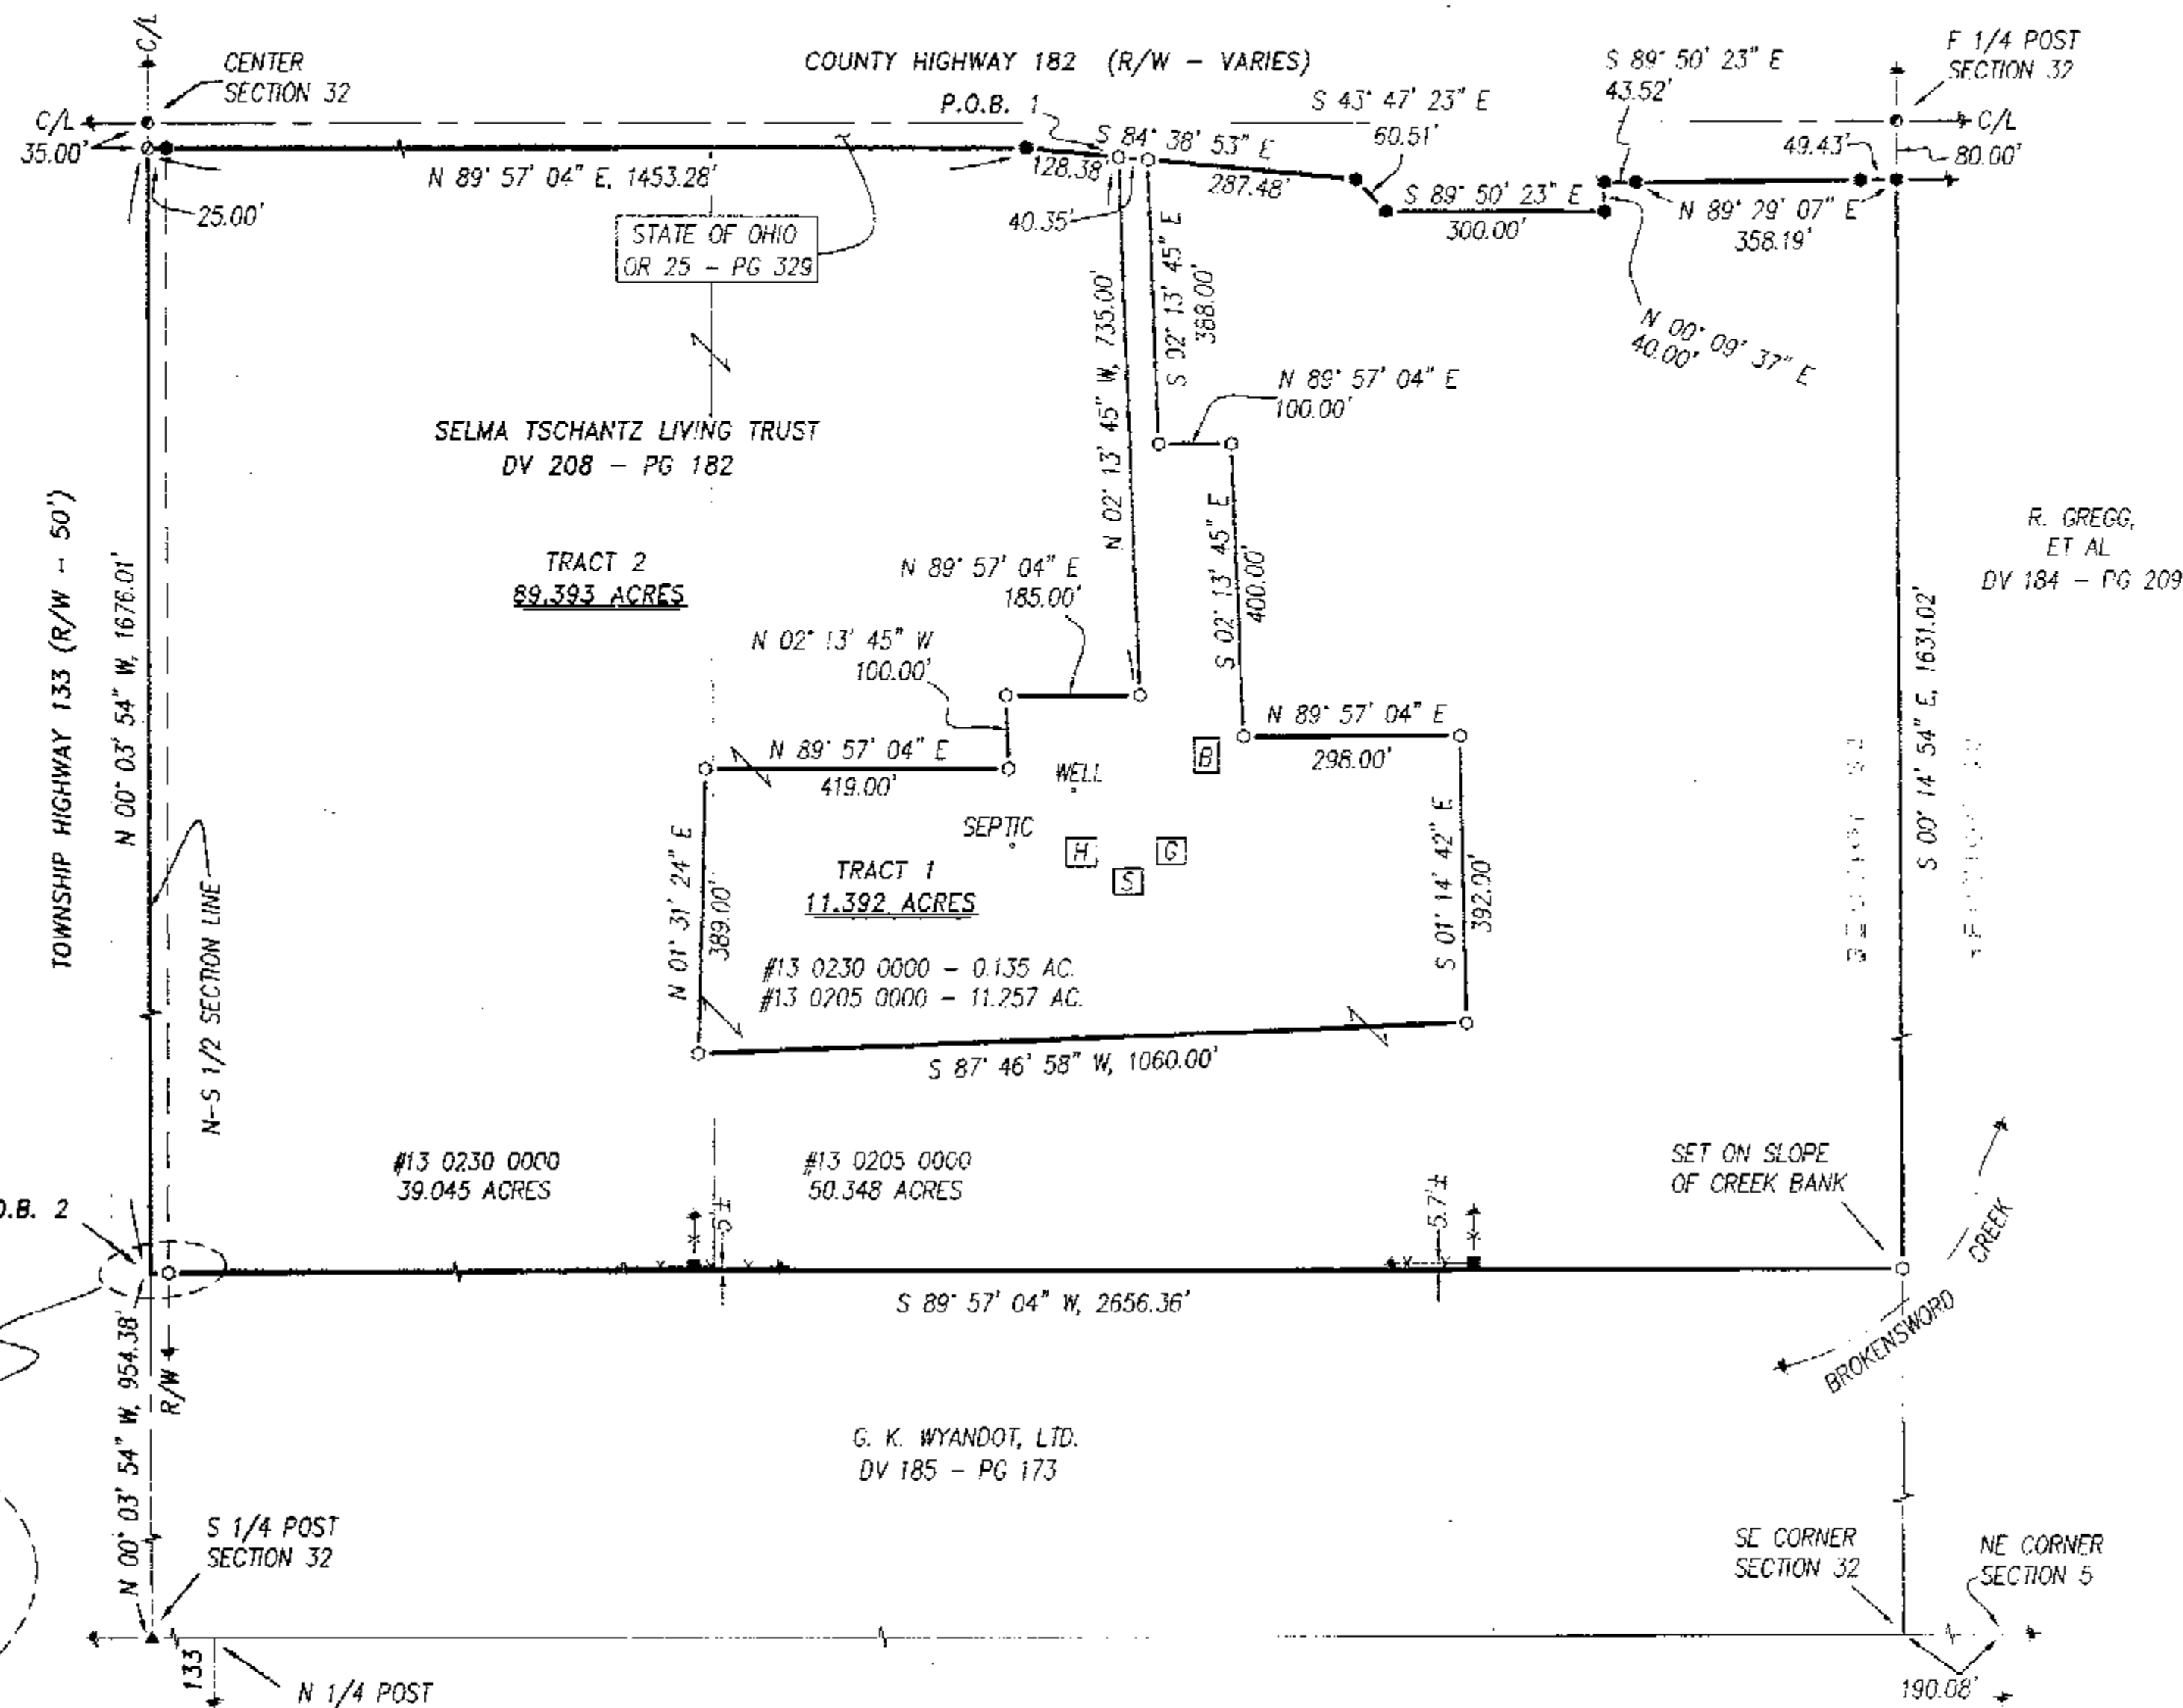

SURVEY FOR: THE SELMA TSCHANTZ LIVING TRUST

LOCATED IN PART OF THE SOUTHEAST QUARTER OF
SECTION 32, T-2-S, R-15-E, EDEN
TOWNSHIP, WYANDOT COUNTY, OHIO

KOEHLER SURVEYING, INC.

P.O. BOX 28
UPPER SANDUSKY, OHIO 43351
419-294-5388

DRAWN BY	CHECKED BY	REVISION	SHEET
DAL	VBK		1 / 1
02-27-07	03-01-07		06199-S