



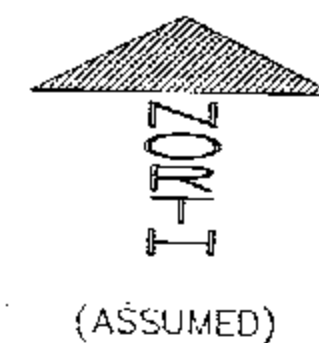

1" = 100'
SCALE
0 100 200 300
FEET

ALL REGIONAL PLANNING
REQUIREMENTS HAVE BEEN
APPROVED FOR THIS SURVEY
APPLICATION # existing parcel

SURVEY NUMBER: 07-48
VOLUME: C PAGE: 107
DATE FILED: 06-08-07
PARCEL #: 02-05-50-0000

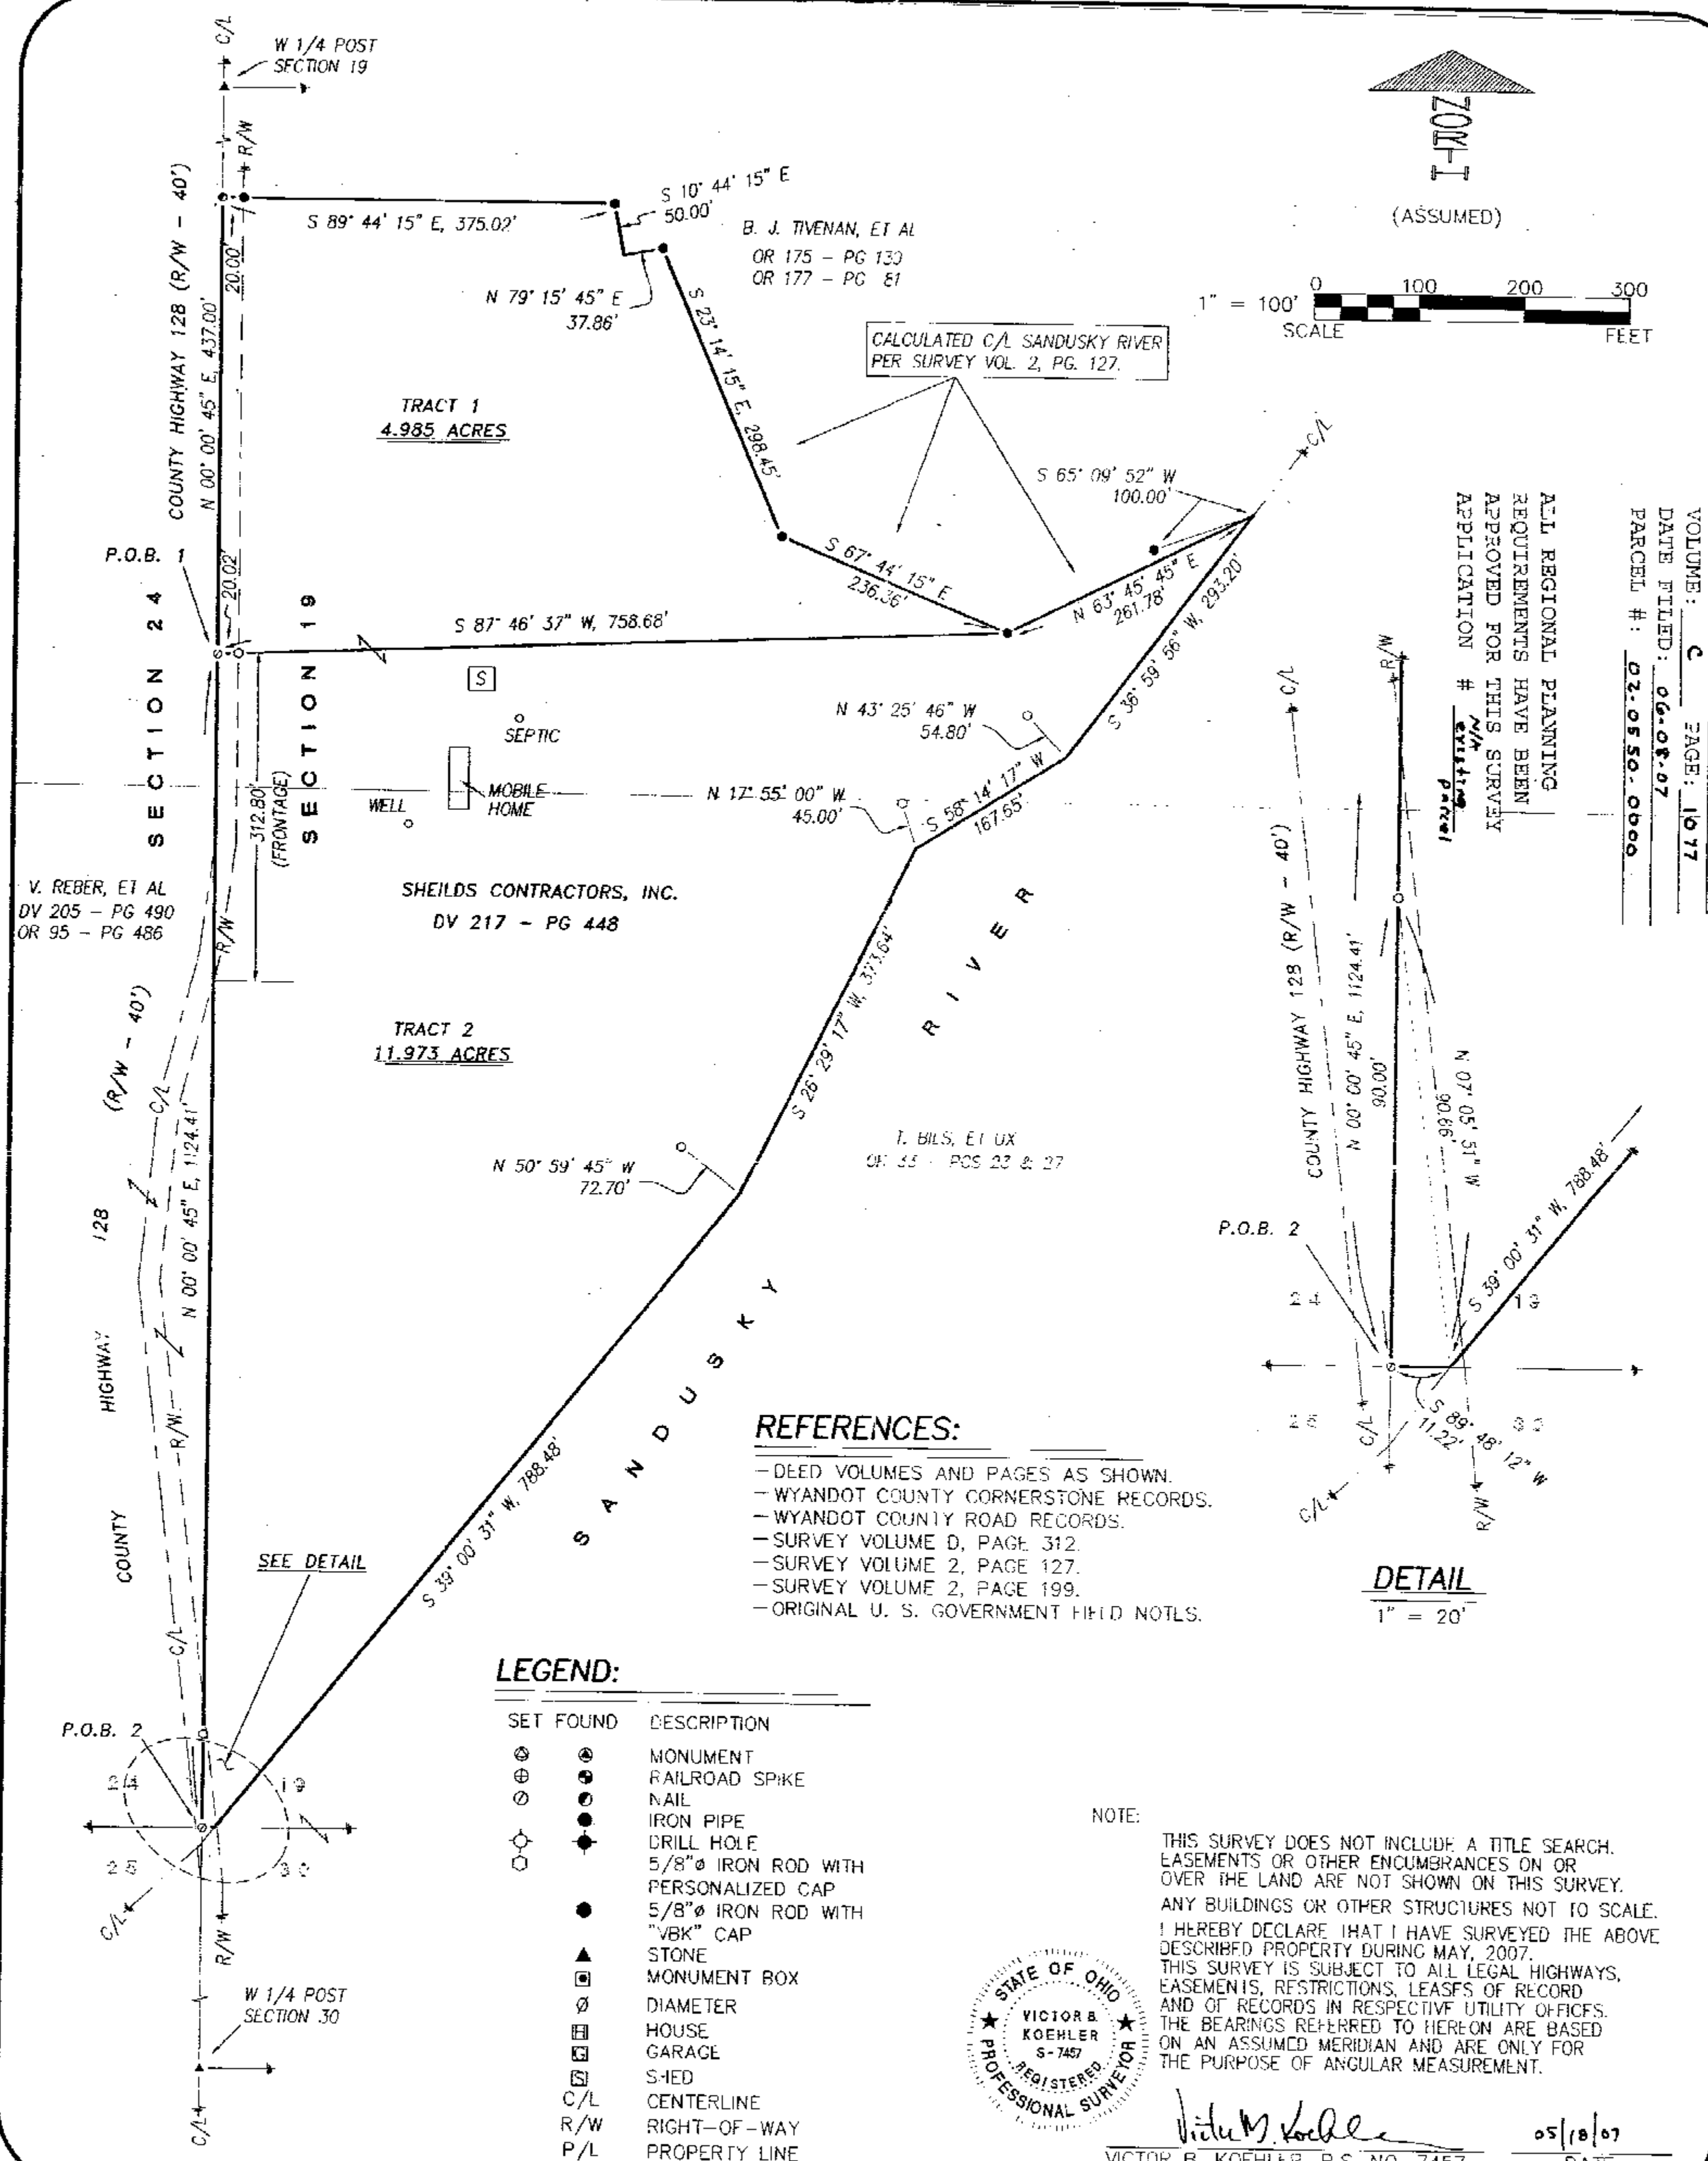

Victor B. Koehler
VICTOR B. KOEHLER, P.S. NO. 7457
DATE: 05/10/07

DRAWN:	CHECKED:	REVISIONS:
DAL	VBK	
05-16-07	05-16-07	

SURVEY FOR: DAN SHIELDS
BEING A PARCEL OF LAND SITUATED IN PART OF
THE SOUTHWEST QUARTER OF SECTION 19, T-3-S, R-15-E,
ANTRIM TOWNSHIP, WYANDOT COUNTY, OHIO.

KOEHLER SURVEYING, INC.
P. O. BOX 28
UPPER SANDUSKY, OHIO 43351
419-294-5386