



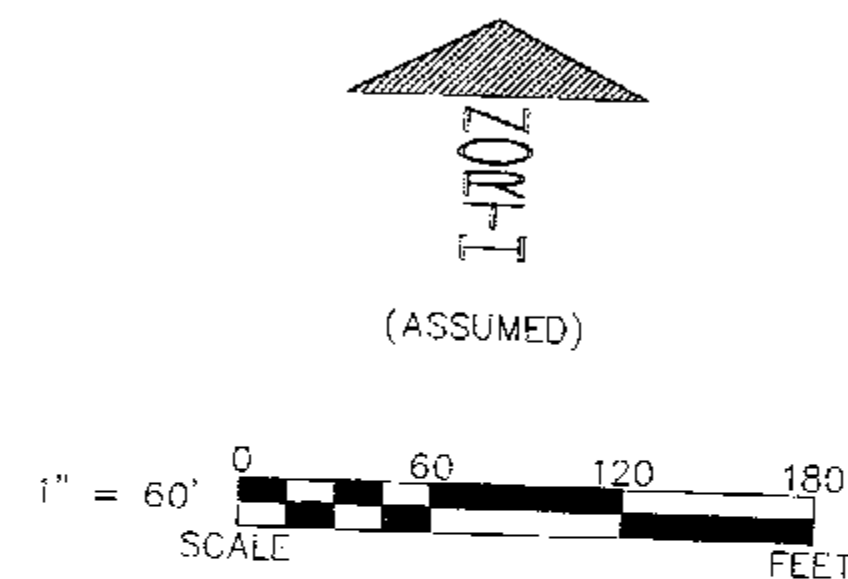

LEGEND:

SET	FOUND	DESCRIPTION
⊙	⊙	MONUMENT
⊕	⊕	RAILROAD SPIKE
⊗	⊗	NAIL
○	●	IRON PIPE
○	●	DRILL HOLE
○	●	5/8" Ø IRON ROD WITH PERSONALIZED CAP
○	●	IRON ROD (3/4" Ø)
●	●	STONE
■	■	MONUMENT BOX
□	□	DEED
P	P	PLAT
M	M	MEASURED
C	C	CALCULATED
D	D	DIAMETER
SR	SR	SURVEY RECORD
H	H	HOUSE
G	G	GARAGE
B	B	BARN
S	S	SHED
F	F	FENCE
C/L	C/L	CENTERLINE
R/W	R/W	RIGHT-OF-WAY
P/L	P/L	PROPERTY LINE
■	■	POST

NOTE: THIS SURVEY DOES NOT INCLUDE A TITLE SEARCH. EASEMENTS OR OTHER ENCUMBRANCES ON OR OVER THE LAND ARE NOT SHOWN ON THIS SURVEY. ANY BUILDINGS OR OTHER STRUCTURES NOT TO SCALE. I HEREBY DECLARE THAT I HAVE SURVEYED THE ABOVE DESCRIBED PROPERTY DURING JUNE, 2007. THIS SURVEY IS SUBJECT TO ALL LEGAL HIGHWAYS, EASEMENTS, RESTRICTIONS, LEASES OF RECORD AND OF RECORDS IN RESPECTIVE UTILITY OFFICES. THE BEARINGS REFERRED TO HEREON ARE BASED ON AN ASSUMED MERIDIAN AND ARE ONLY FOR THE PURPOSE OF ANGULAR MEASUREMENT.

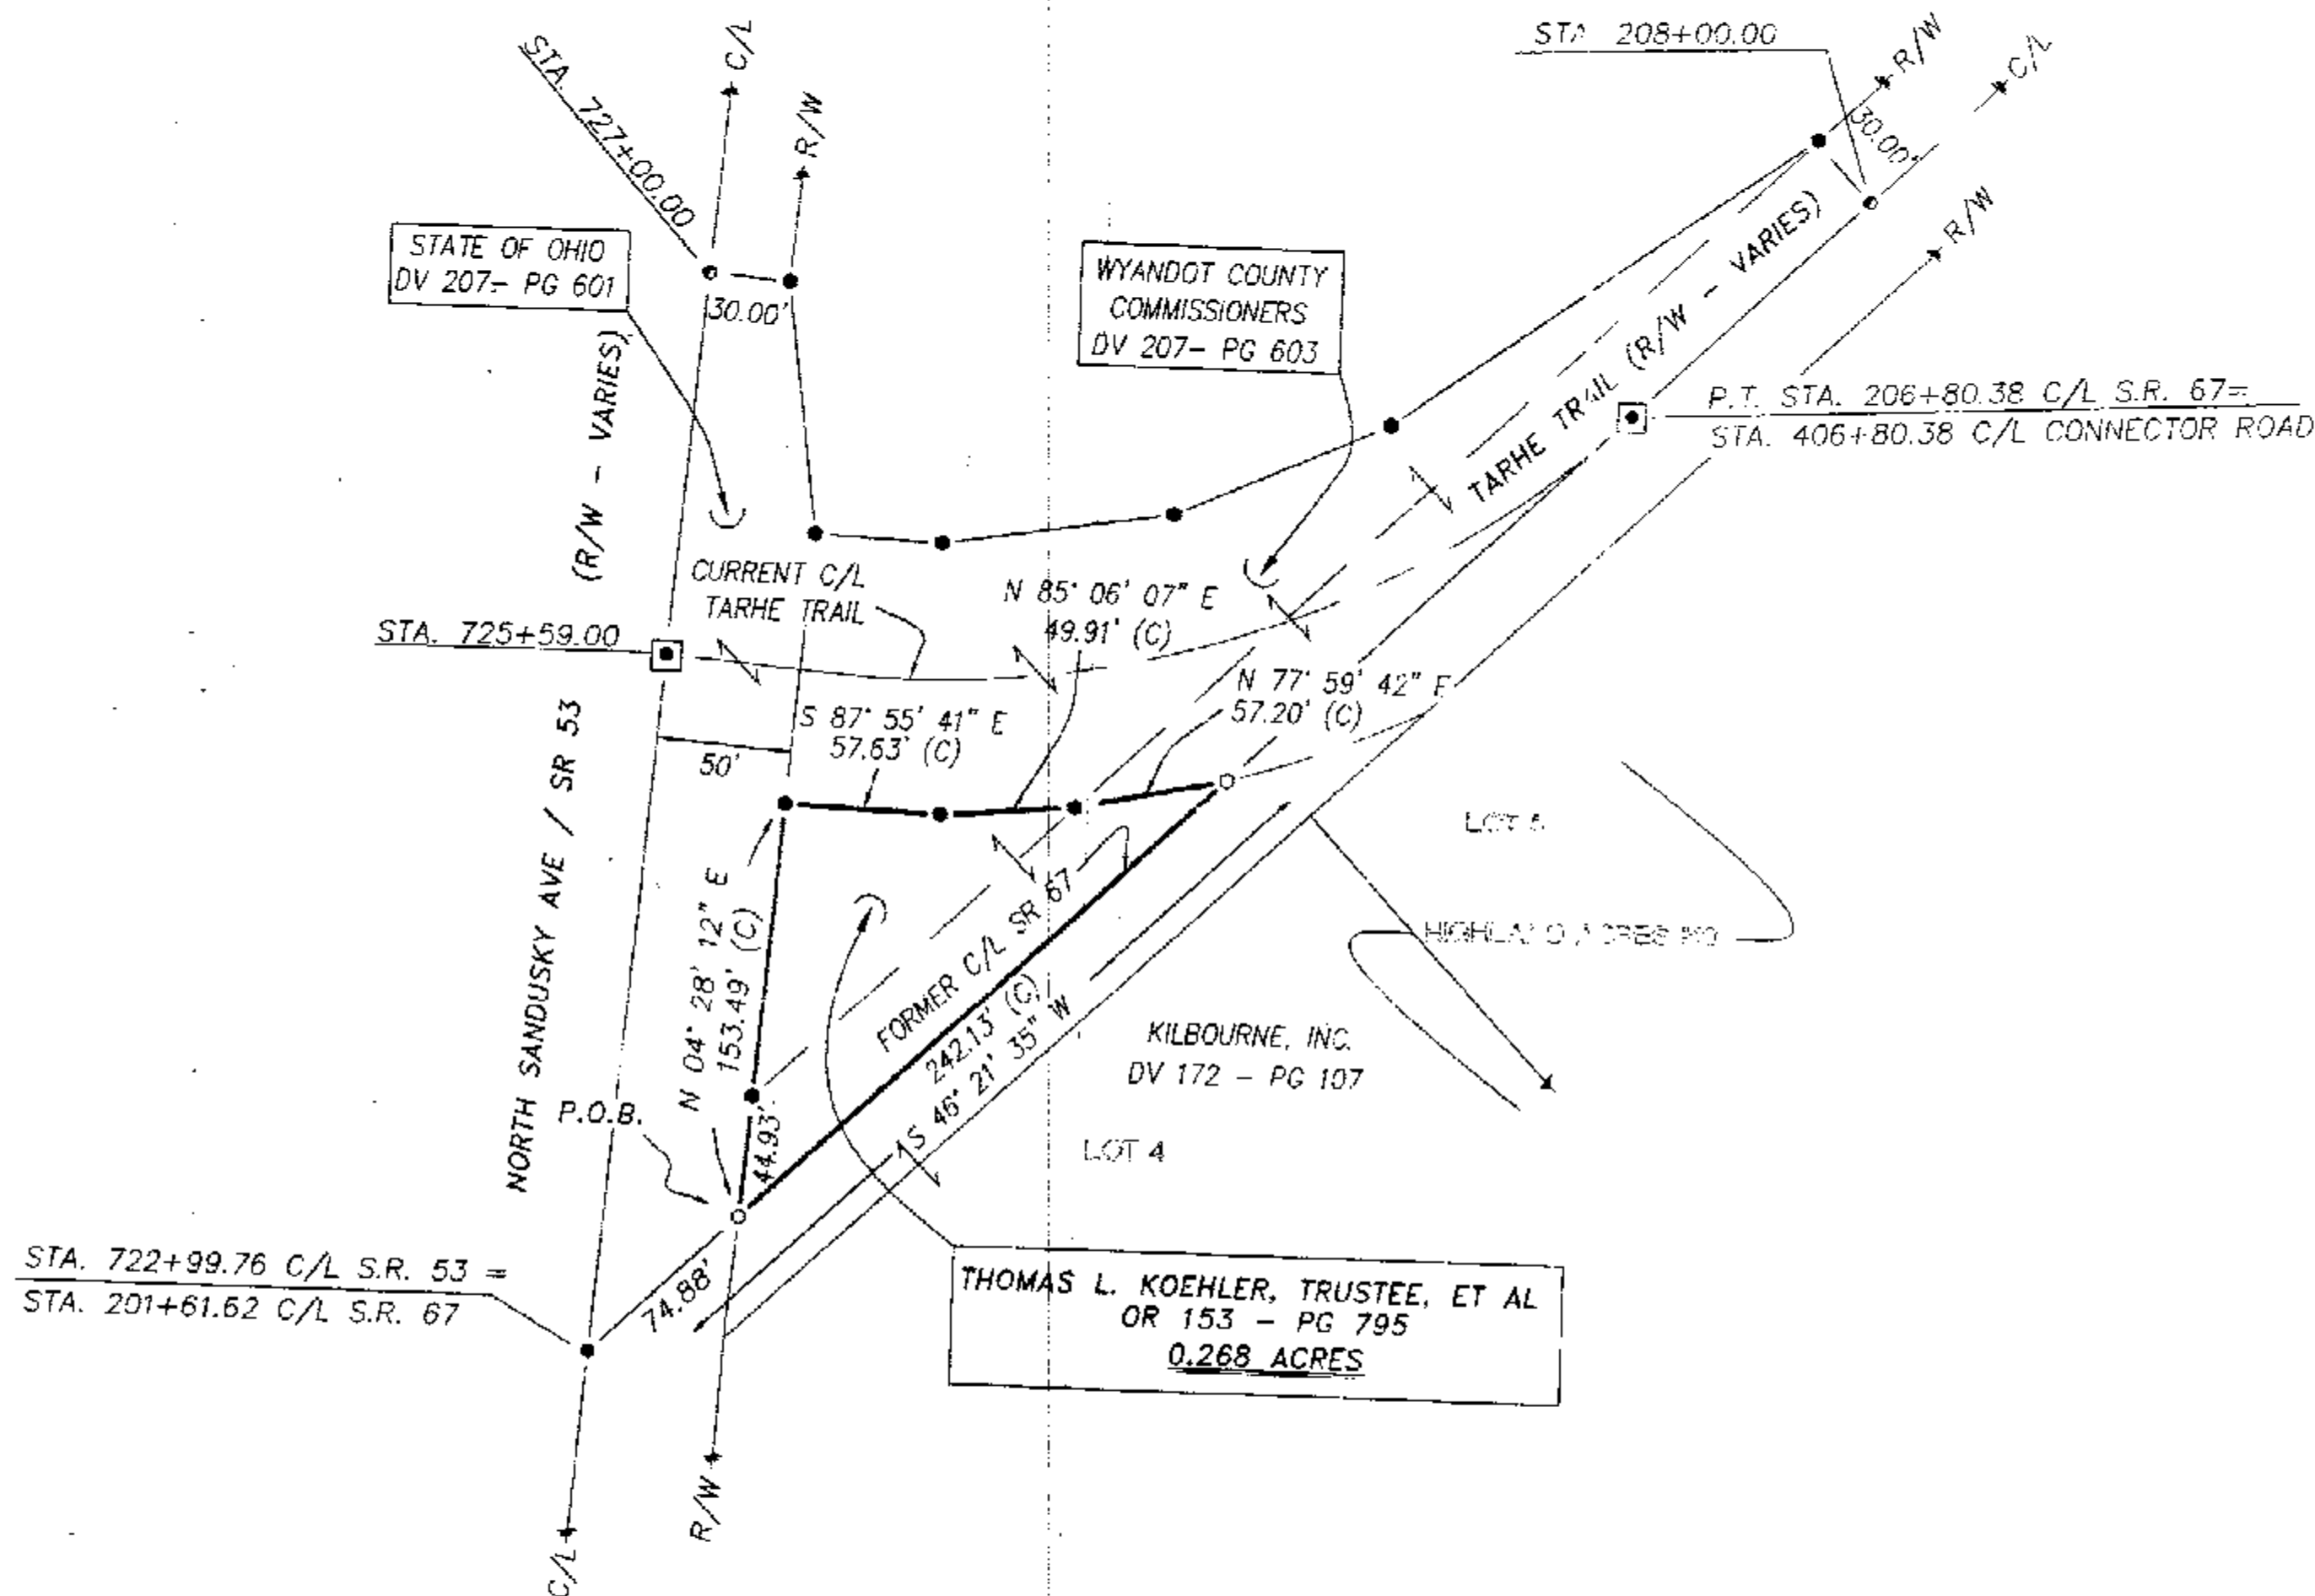

Victor B. Koehler
VICTOR B. KOEHLER, P.S. NO. 7457
07/06/07
DATE

ALL REGIONAL PLANNING
REQUIREMENTS HAVE BEEN
APPROVED FOR THIS SURVEY
APPLICATION # N/A - City of
UPPER SANDUSKY

SURVEY NUMBER: 07-57
VOLUME: C PAGE: 1082
DATE FILED: 07-16-07
PARCEL #: 06-2615-0000

REFERENCES:

- DEED VOLUMES AND PAGES AS SHOWN.
- ODOT R/W PLANS - WYA-23/53/67-(13.33)(14.42)(16.98)
- CABINET A, SLIDE 563, RECORDER'S OFFICE.

SURVEY FOR: THE CITY OF UPPER SANDUSKY
BEING A PARCEL OF LAND SITUATED IN PART OF
THE SOUTHWEST QUARTER OF SECTION 20, T-2-S, R-14-E,
IN THE CITY OF UPPER SANDUSKY, WYANDOT COUNTY, OHIO.

DRAWN:	CHECKED:	REVISIONS:
DAL	VBK	
06-08-07	06-09-07	
1	1	

KOEHLER SURVEYING, INC.
P.O. BOX 28
UPPER SANDUSKY, OHIO 43351
419-294-5388