

LEGEND

- SET 1/2" HEAD METAL NAIL
- 1/2" IRON PIPE SET WITH CAP 5647
- ⊗ STONE AND MONUMENT BOX FOUND


THE BASIS OF BEARING IS BASED ON THE

ASSUMED HALF SECTION LINE AND

ALL BEARING ARE FROM ANGLES AND DISTANCES

MEASURED IN THE FIELD


REFERENCE:
WYANDOT COUNTY STONE RECORDS

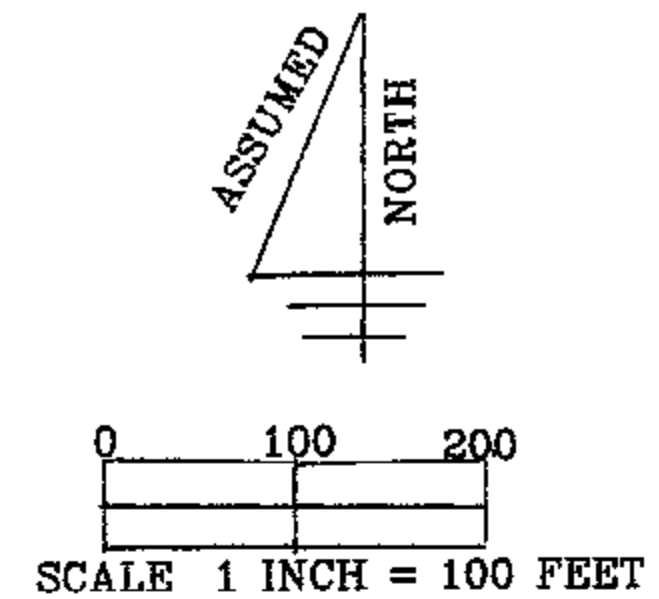

RONALD A. MILLER ETUX DEED BOOK 156 PAGE 289

STONE FOUND

SET PIPE 0.14 FEET SOUTH THEREOF

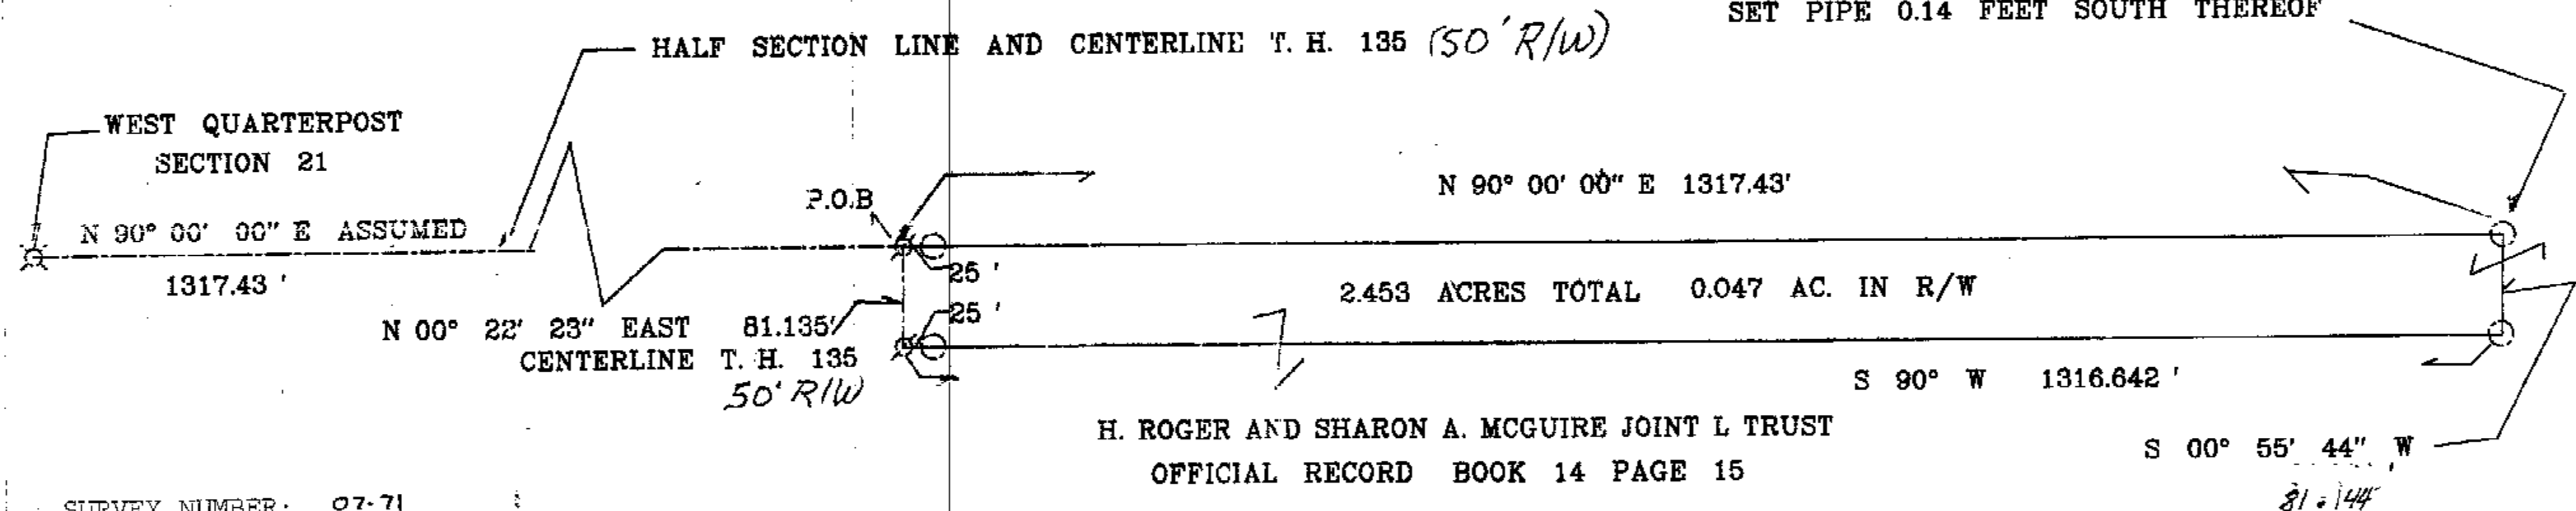

SURVEY NUMBER: 07-71
VOLUME: C PAGE: 1092
DATE FILED: 09-05-07
PARCEL #: 02-1270-0000

H. ROGER AND SHARON A. MCGUIRE JOINT L TRUST
OFFICIAL RECORD BOOK 14 PAGE 15

PARCEL FOR ADJOINER PURPOSES ONLY

PART SOUTHWEST QUARTER SECTION 21

T. 3 S ; R15 E ANTRIM TOWNSHIP

WYANDOT COUNTY, OHIO

ALL REGIONAL PLANNING
REQUIREMENTS HAVE BEEN
APPROVED FOR THIS SURVEY
APPLICATION # N/A per Nancy Kelley

I HEREBY CERTIFY THE ABOVE PLAT IS TRUE

AND CORRECT ACCORDING TO A SURVEY,

MADE IN AUGUST 7, 2007

OHIO REGISTERED SURVEYOR NO 5647

BY Jerry B. Weininger
JERRY B. WEININGER

SURVEY FOR:

H. ROGER MCGUIRE

JERRY B WEININGER, REGISTERED SURVEYOR
6569 C-2 McCUTCHENVILLE, OHIO 44844

DATE: AUG. 7, 2007 SCALE: 1 INCH = 100 FEET

