


ALL REGIONAL PLANNING
REQUIREMENTS HAVE BEEN
APPROVED FOR THIS SURVEY
APPLICATION # **N/A - Adjointer Only**

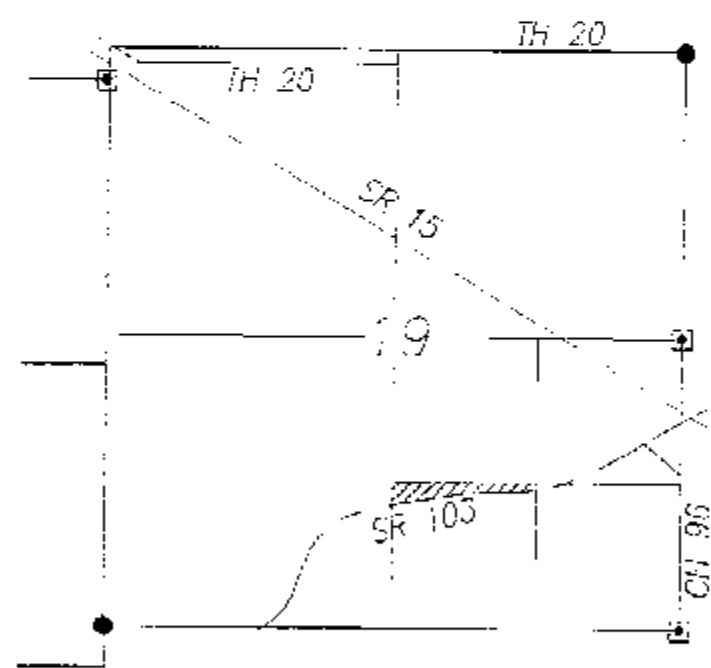


SECTION OVERVIEW

NOT TO SCALE

SURVEY NUMBER: **07-88**
VOLUME: **6** PAGE: **1101**
DATE FILED: **11-14-07**
PARCEL #: **09-1195-0000**

STATE OF OHIO
COUNTY OF WYANDOT
VOLUME 6
PAGE 1101

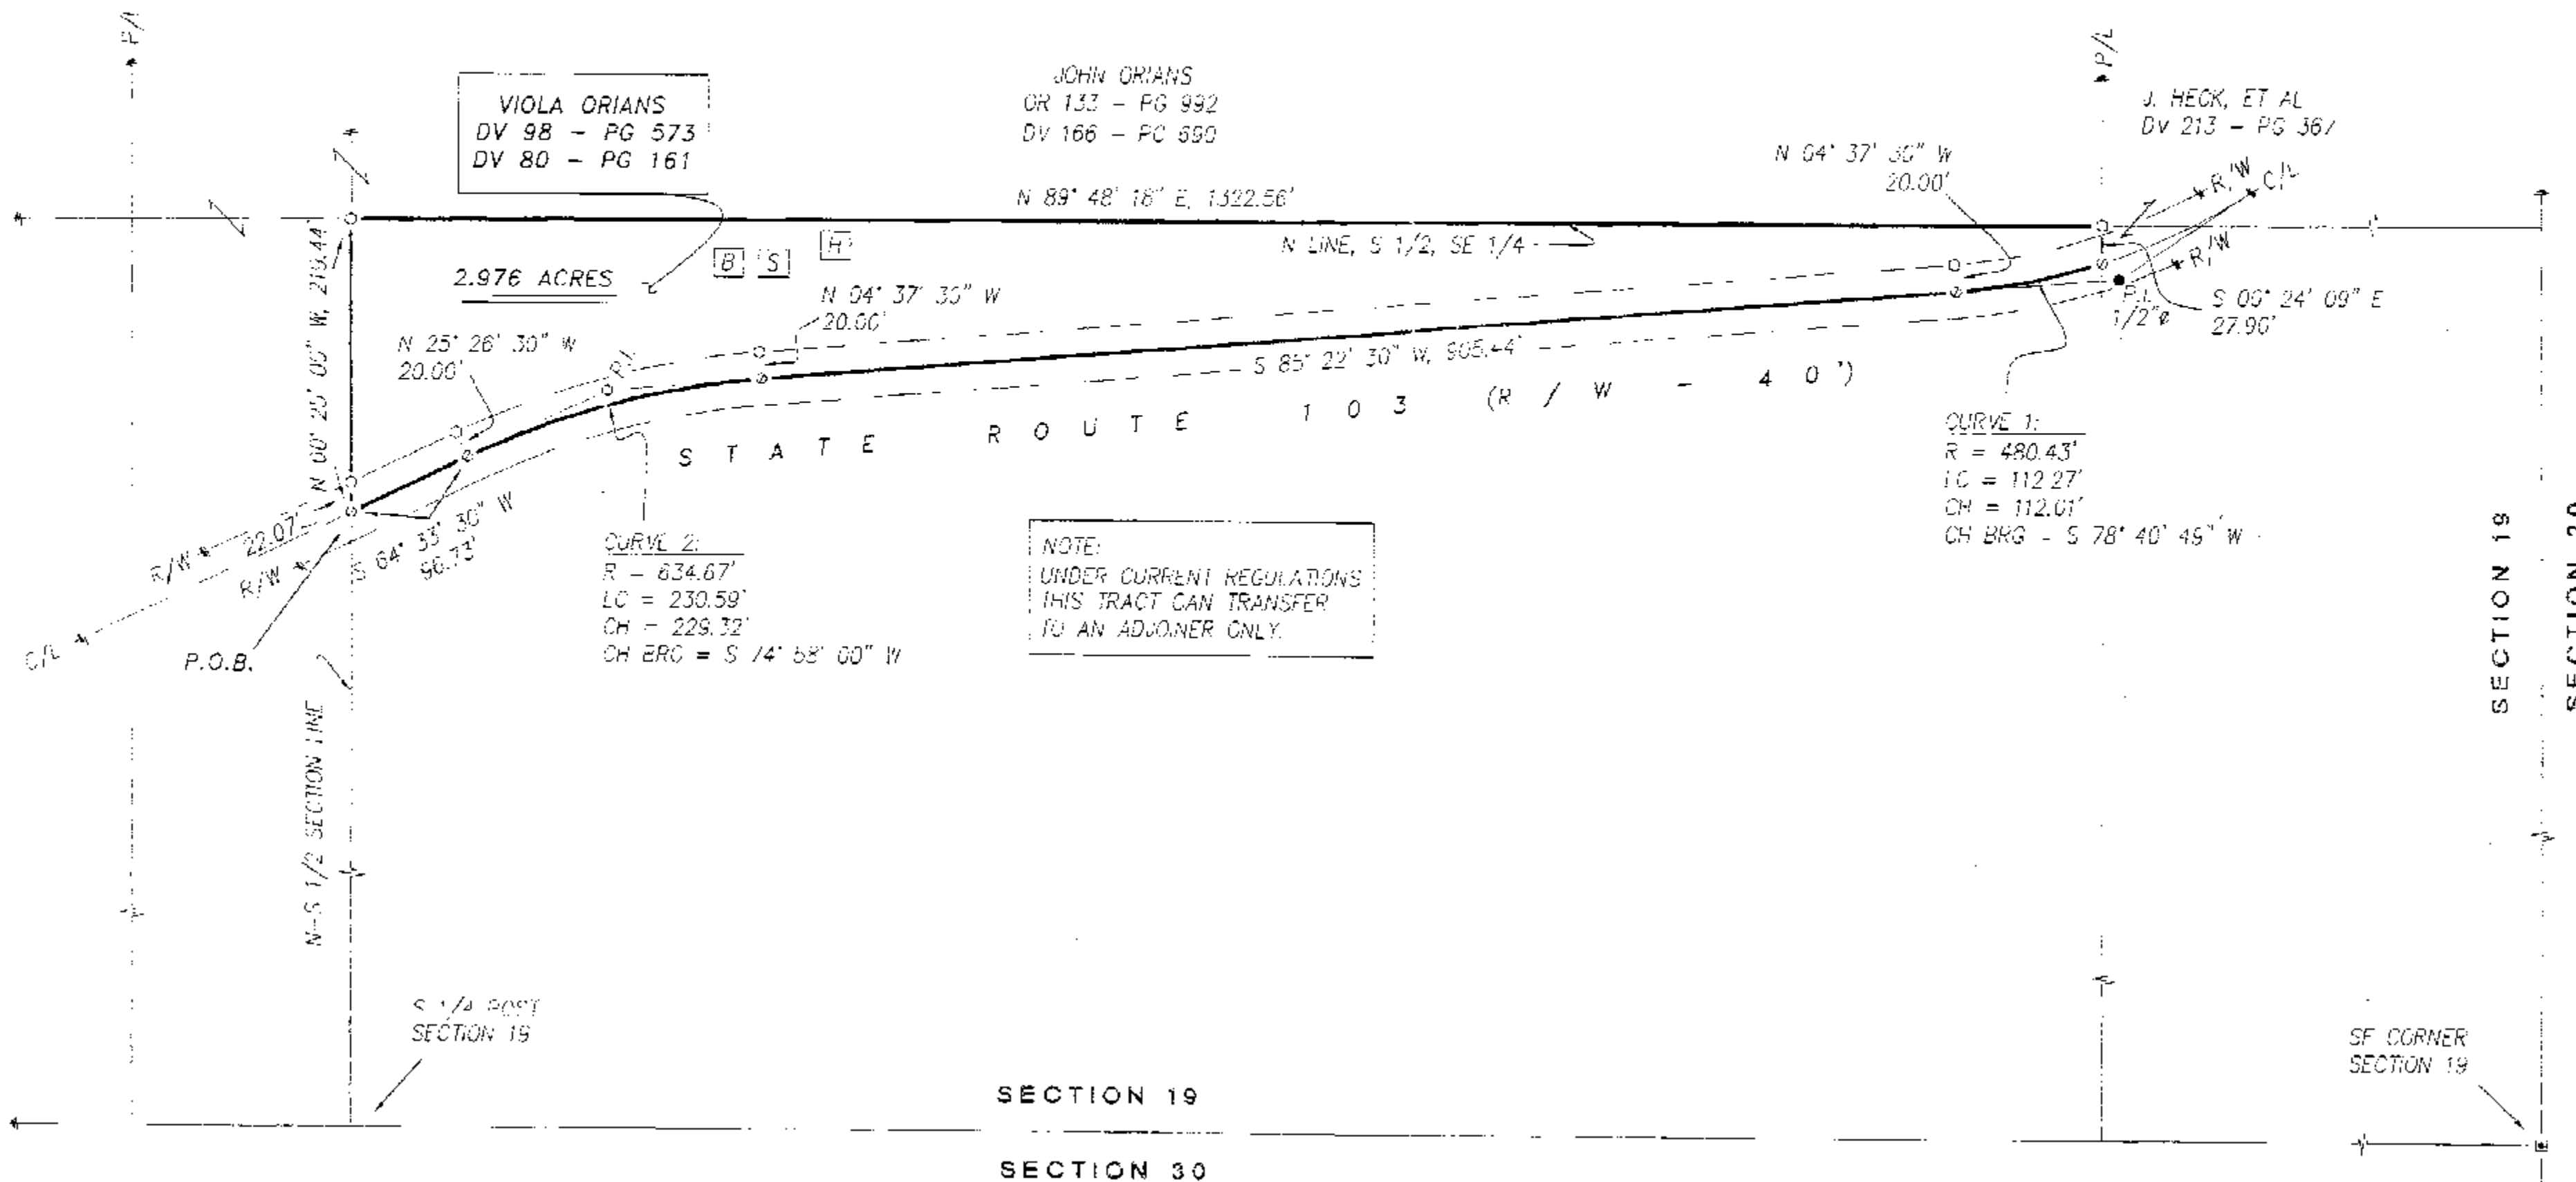


REFERENCES:


- DEED VOLUMES AND PAGES AS SHOWN.
- WYANDOT COUNTY CORNERSTONE RECORDS.
- WYANDOT COUNTY ROAD RECORDS.
- SURVEY VOLUME 5, PAGE 150.
- ORIGINAL U. S. GOVERNMENT FIELD NOTES.

LEGEND:

SET	FOUND	DESCRIPTION
⊗	⊗	MONUMENT
⊕	⊕	RAILROAD SPIKE
⊙	⊙	NAIL
⊖	⊖	IRON PIPE
⊘	⊘	DRILL HOLE
⊗	⊗	5/8" IRON ROD WITH PERSONALIZED CAP
⊙	⊙	IRON ROD
⊖	⊖	STONE
⊕	⊕	MONUMENT BOX
⊙	⊙	FIELD PLAT
⊖	⊖	MEASURED
⊕	⊕	CALCULATED
⊙	⊙	DIAMETER
⊖	⊖	SURVEY RECORD
⊕	⊕	HOUSE
⊙	⊙	GARAGE
⊖	⊖	BARN
⊕	⊕	SHED
⊙	⊙	FENCE
⊖	⊖	CENTERLINE
⊕	⊕	RIGHT OF-WAY
⊙	⊙	PROPERTY LINE
⊖	⊖	POST

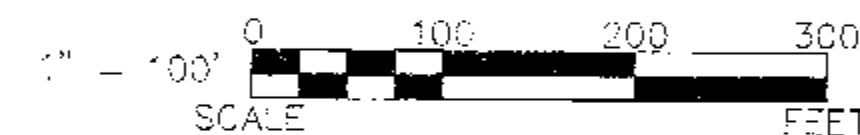

NOTE: THIS SURVEY DOES NOT INCLUDE A TITLE SEARCH. EASEMENTS OR OTHER ENCUMBRANCES ON OR OVER THE LAND ARE NOT SHOWN ON THIS SURVEY. ANY BUILDINGS OR OTHER STRUCTURES NOT TO SCALE. I HEREBY DECLARE THAT I HAVE SURVEYED THE ABOVE DESCRIBED PROPERTY DURING OCTOBER, 2007. THIS SURVEY IS SUBJECT TO ALL LEGAL HIGHWAYS, EASEMENTS, RESTRICTIONS, LEASES OF RECORD AND OF RECORDS IN RESPECTIVE UTILITY OFFICES. THE BEARINGS REFERRED TO HEREON ARE BASED ON AN ASSUMED MERIDIAN AND ARE ONLY FOR THE PURPOSE OF ANGULAR MEASUREMENT.

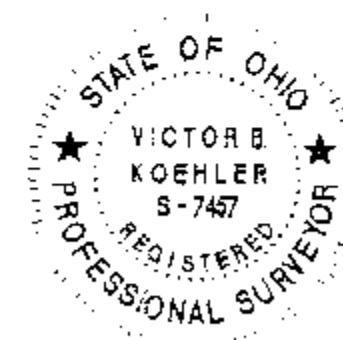

Victor B. Koehler
VICTOR B. KOEHLER, P.S. NO. 7457
DATE: **10/29/07**

KOEHLER SURVEYING, INC.
P. O. BOX 28
UPPER SANDUSKY, OHIO 43351
419-294-5388

SURVEY FOR: THE ESTATE OF V. ORANS
BEING A PARCEL OF LAND SITUATED IN PART OF
THE SOUTHEAST QUARTER OF SECTION 19, T-1-S, R-13-L,
GRAMOND TOWNSHIP, WYANDOT COUNTY, OHIO.

DRAWN:	CHECKED:	REVISIONS:
DAL	VRK	
1	10-25-07	10-26-07
1	1	

07129-S