
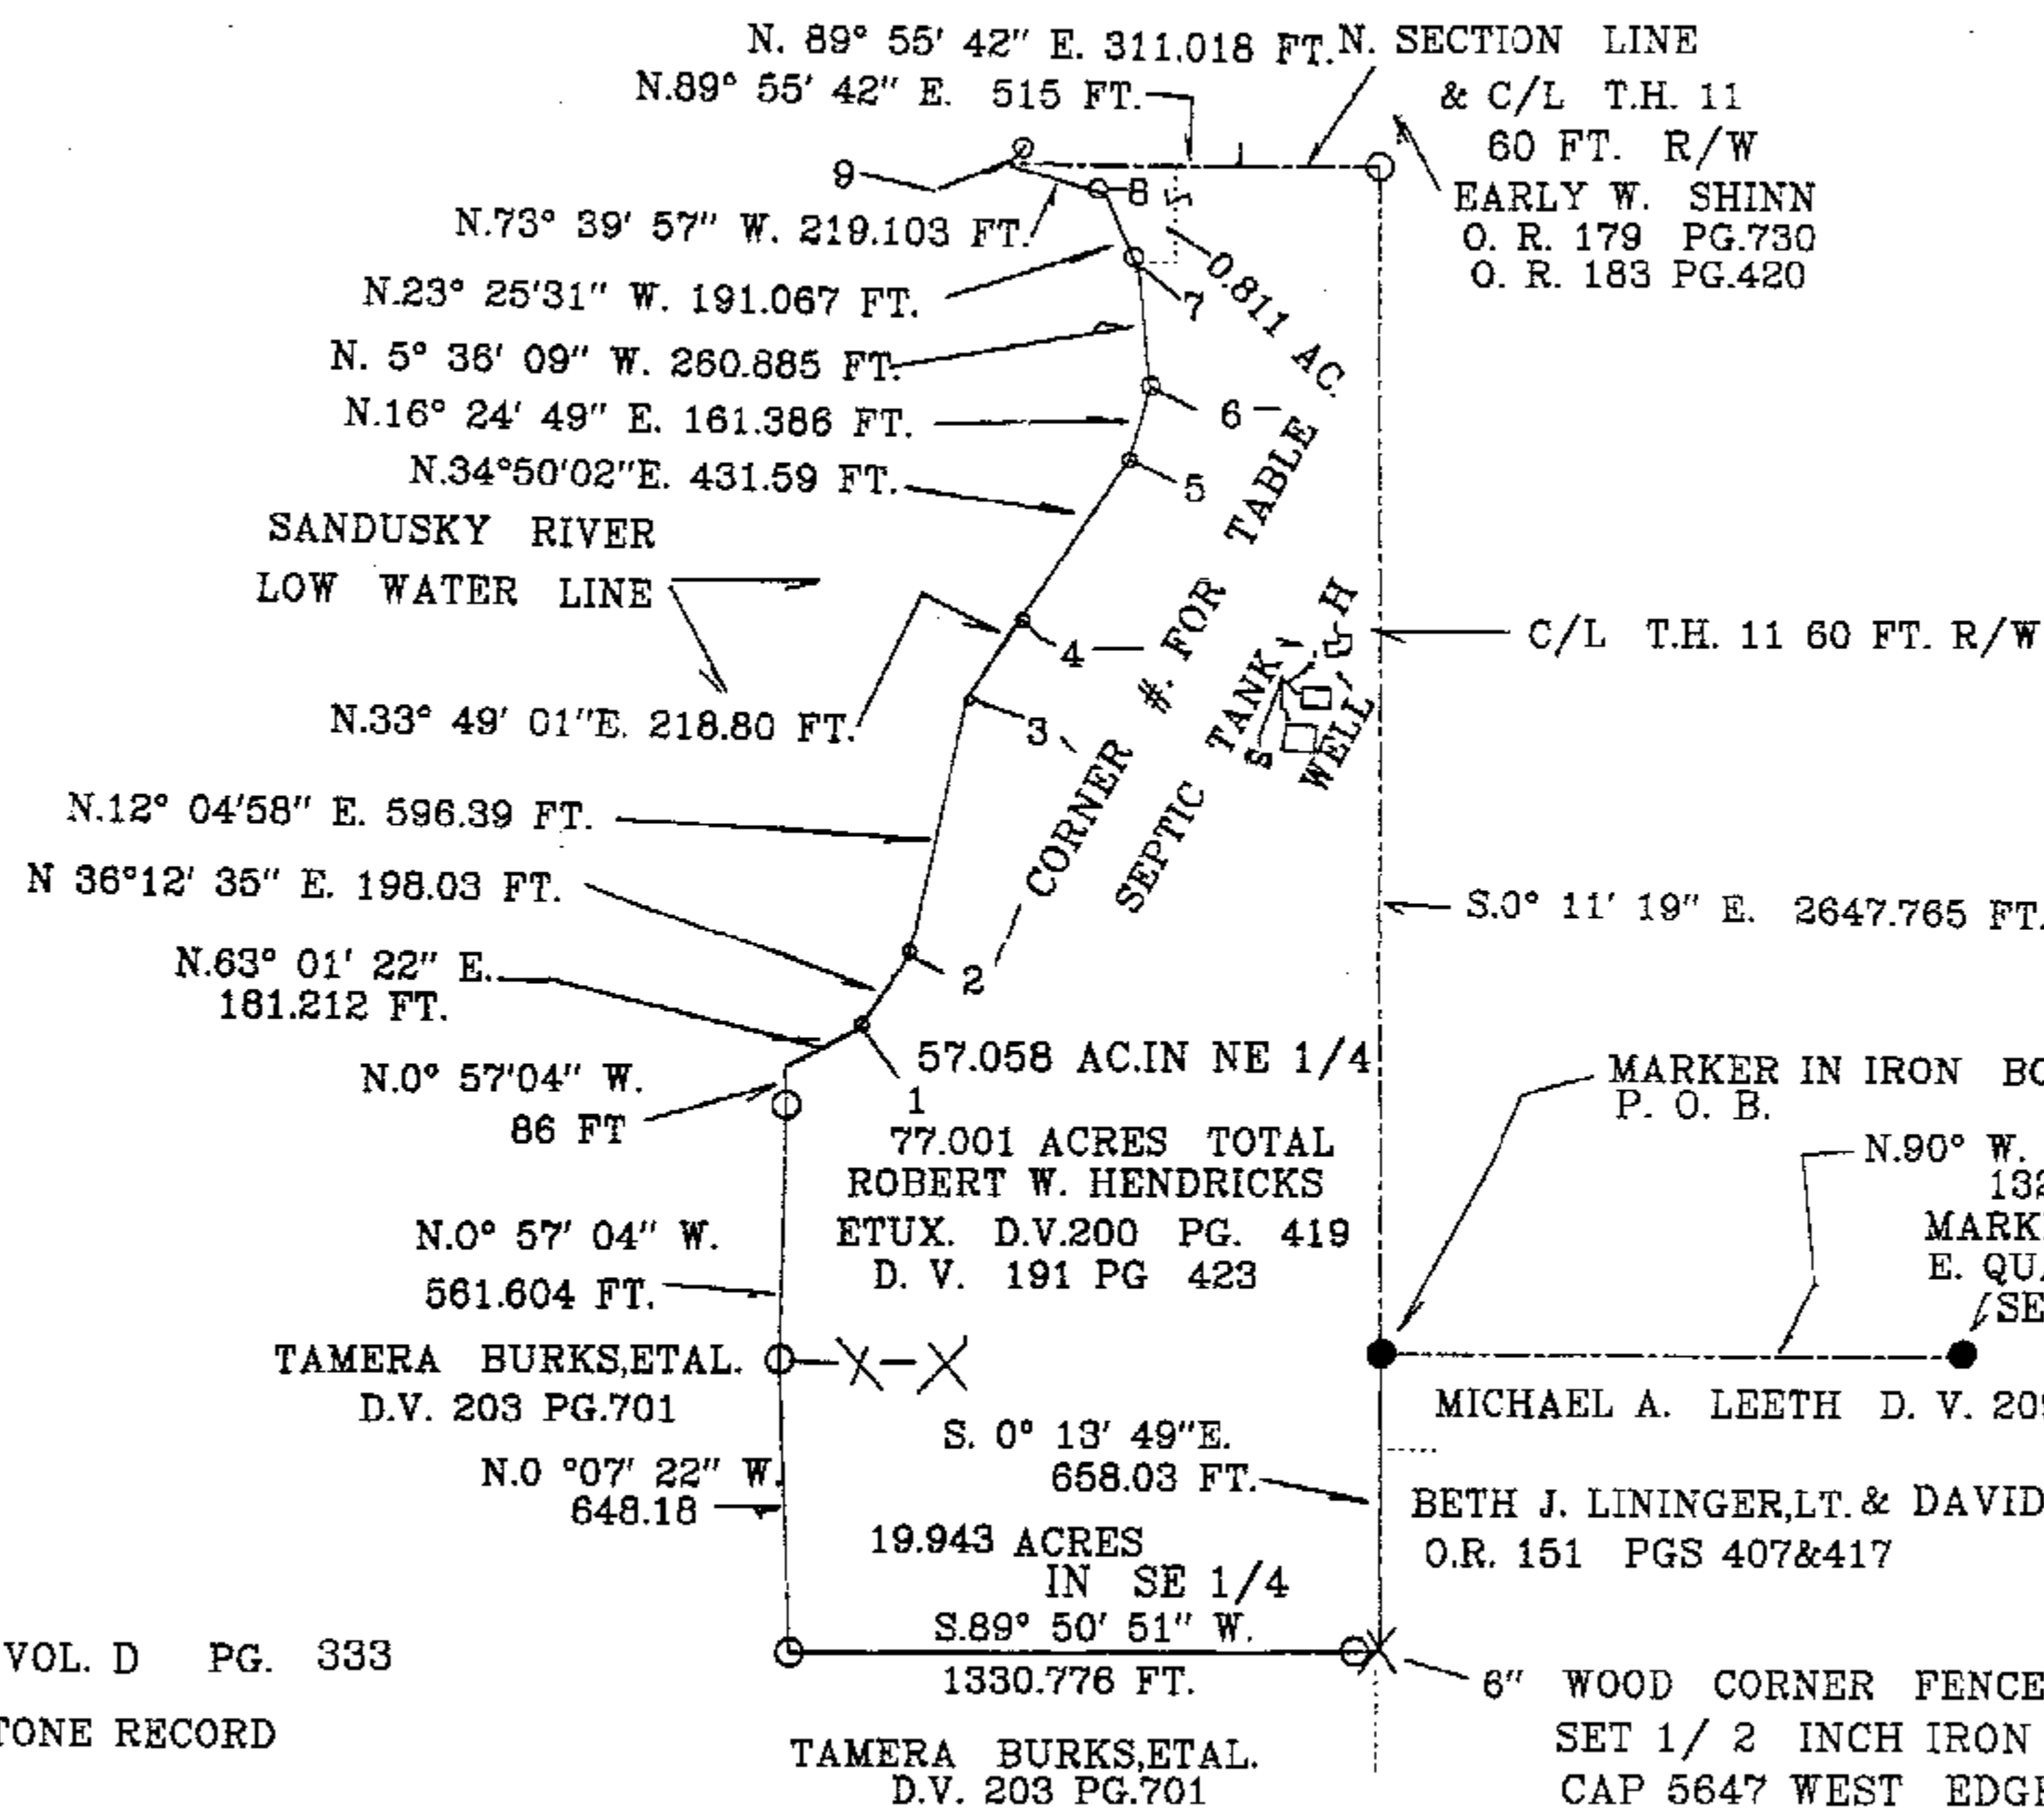


LEGEND

- Ø SET 1/2" HEAD METAL NAIL
○ 1/2" IRON PIPE SET WITH CAP 5647
● MARKER IN IRON BOX FND.

THE BASIS OF BEARING
IS BASED ON THE
ASSUMED HALF
SECTION LINE
BEARING AND ALL
OTHER BEARINGS
ARE FROM ANGLES
AND DISTANCES
MEASURED IN
THE FIELD.

SCALE 1 INCH = 400 FEET

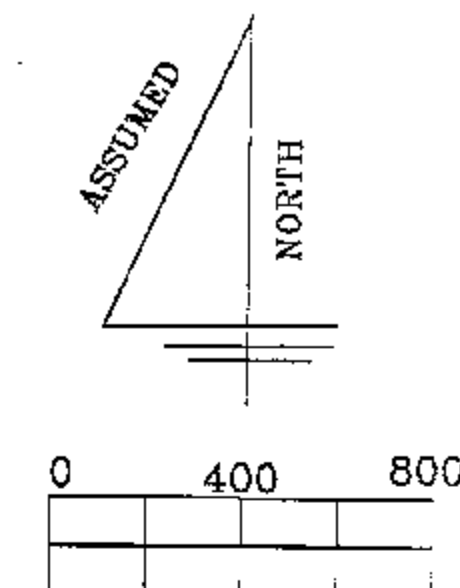

PIPE REFERENCES TO CORNERS
TABLE

R 1 TO C 1	N. 45° W. 6 FT.
R 2 TO C 2	N. 54° W. 5 FT.
R 3 TO C 3	N. 59° W. 23 FT.
R 4 TO C 4	N. 59° W. 11 FT.
R 5 TO C 5	N. 76° W. 10 FT.
R 6 TO C 6	S. 84° W. 4 FT.
R 7 TO C 7	S. 66° W. 4 FT.
R 8 TO C 8	S. 66° W. 4 FT.
R 9 TO C 9	S. 44° 13' 55" W. 43.35 FT.

ACREAGE BREAKDOWN

38--2380--0000	0.811 AC.
38--2375--0000	76.19 AC.

REF: SURVEY VOL. D PG. 333
WYANDOT CO. STONE RECORD

ALL REGIONAL PLANNING
REQUIREMENTS HAVE BEEN
APPROVED FOR THIS SURVEY
APPLICATION # N/A



I HEREBY CERTIFY THE ABOVE PLAT IS TRUE
AND CORRECT ACCORDING TO A SURVEY
MADE IN NOVEMBER 9, 2007

OHIO REGISTERED SURVEYOR NO 5647

BY Jerry B. Weininger
JERRY B. WEININGER

SURVEY NUMBER: 08-01
VOLUME: C PAGE: 1110
DATE FILED: 1-4-08
PARCEL #: 38-2380-0000
38-2375-0000

PT. EAST HALF SECTION 9, TWP. 1, S. R. 14 E.
TWP. TYMOCHTEE COUNTY WYANDOT
SURVEY FOR: R. HENDRICKS

J.B.W.
6569 C-2 McCUTCHENVILLE, OHIO 44844 --- 186
DATE: NOVEMBER 9, 2007 SCALE: 1 INCH = 400 FEET