

- FOUND 1/2" HEAD NAIL (METAL)
- FOUND 1/2" IRON PIPE WITH CAP 5647

# LEGEND

✕ STONE AND MONUMENT BOX FOUND

Ø SET 1/2" HEAD METAL NAIL ,

○ 1/2" IRON PIPE SET WITH CAP 5647 ,

THE BASIS OF BEARING  
IS BASED ON THE  
ASSUMED HALF




SECTION LINE  
BEARING AND ALL  
OTHER BEARINGS  
ARE FROM ANGLES  
AND DISTANCES  
MEASURED IN  
THE FIELD.

REF: SURVEY VOL. C PG. 1092 AND VOL. C PG. 435  
WYANDOT CO. STONE RECORD

ALL REGIONAL PLANNING  
REQUIREMENTS HAVE BEEN  
APPROVED FOR THIS SURVEY  
APPLICATION # 08-15

SURVEY NUMBER: 08-28  
VOLUME: C PAGE: 1131  
DATE FILED: 4-15-08  
PARCEL #: 02-1270-0000

H. ROGER AND SHARON A. MCGUIRE JOINT L. TRUST  
OFFICIAL RECORD BOOK 14 PAGE 15

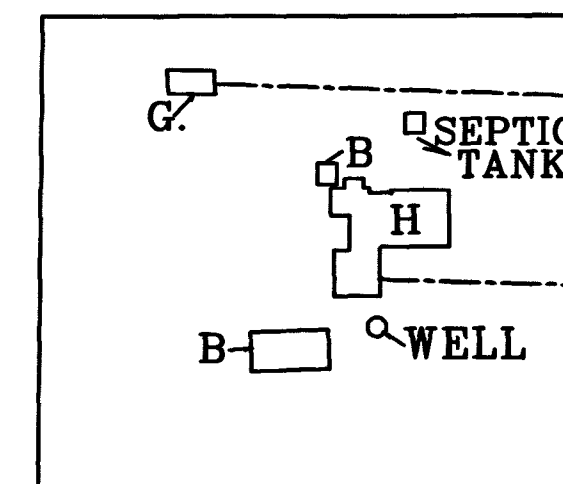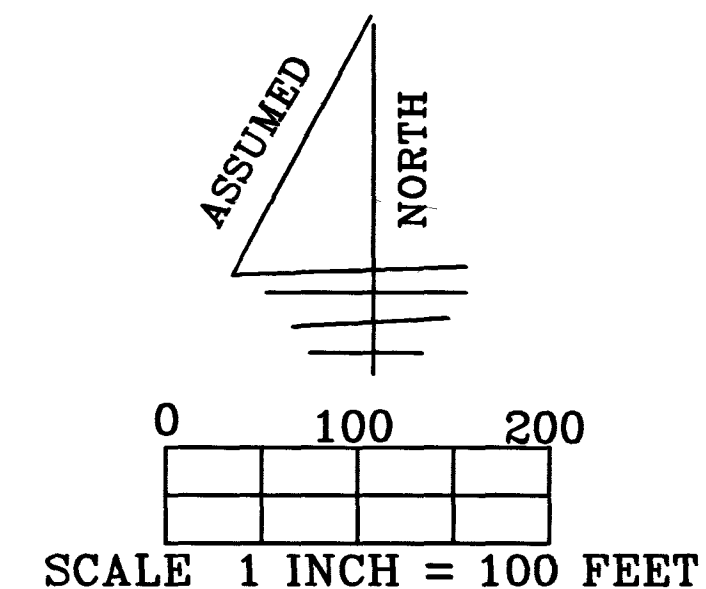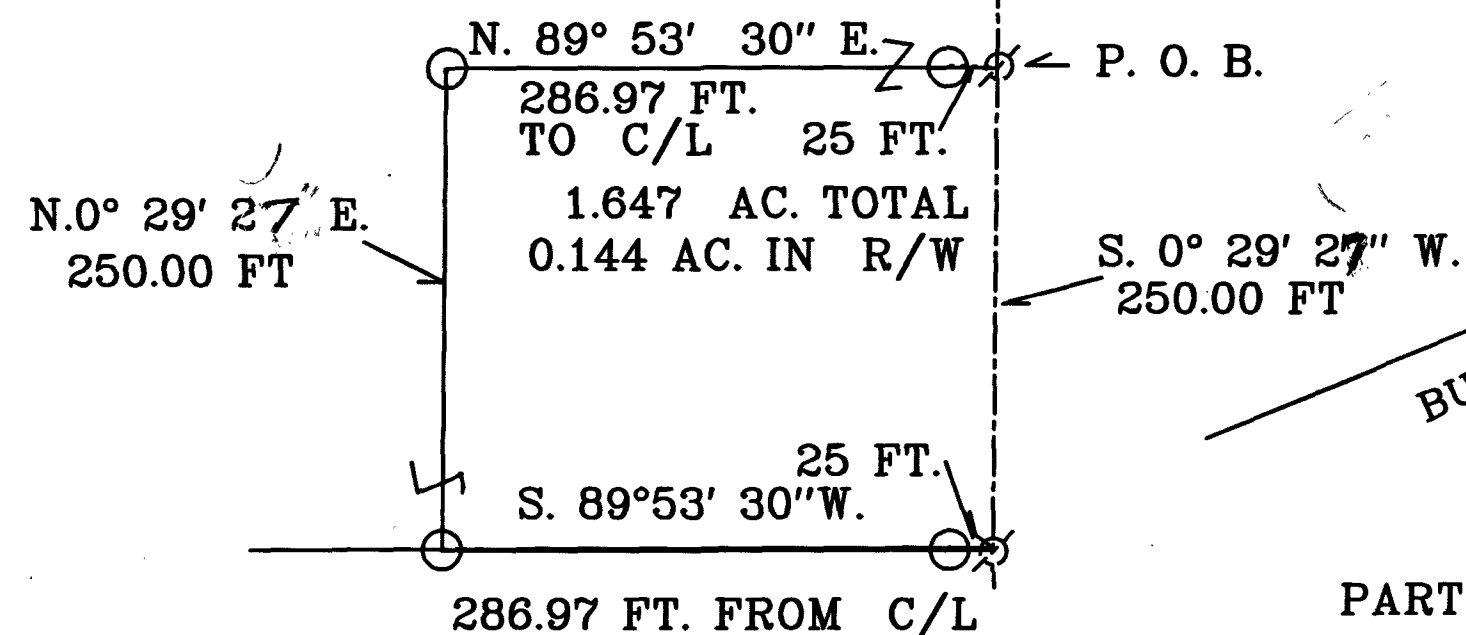


I HEREBY CERTIFY THE ABOVE PLAT TO BE TRUE  
AND CORRECT ACCORDING TO A SURVEY  
MADE IN

APRIL 3, 2008

OHIO REGISTERED SURVEYOR NO. 5647

BY Jerry B. Weininger  
JERRY B WEININGER

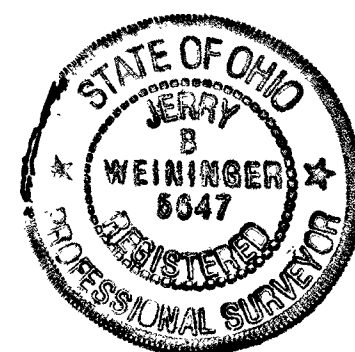

ANITA MOUSER TRUSTEE  
O.R. 1 PG. 853

PART S W QUARTER, SECTION 21

T. 3 S. R 15 E. ANTRIM TOWNSHIP

WYANDOT COUNTY, OHIO

SURVEY FOR

H ROGER McGUIRE

J.B.W. 6569 CH# 2 McCUTCHENVILLE, OHIO 44844-0186

DATE: APRIL 3, 2008

SCALE: 1 INCH = 100 FEET