


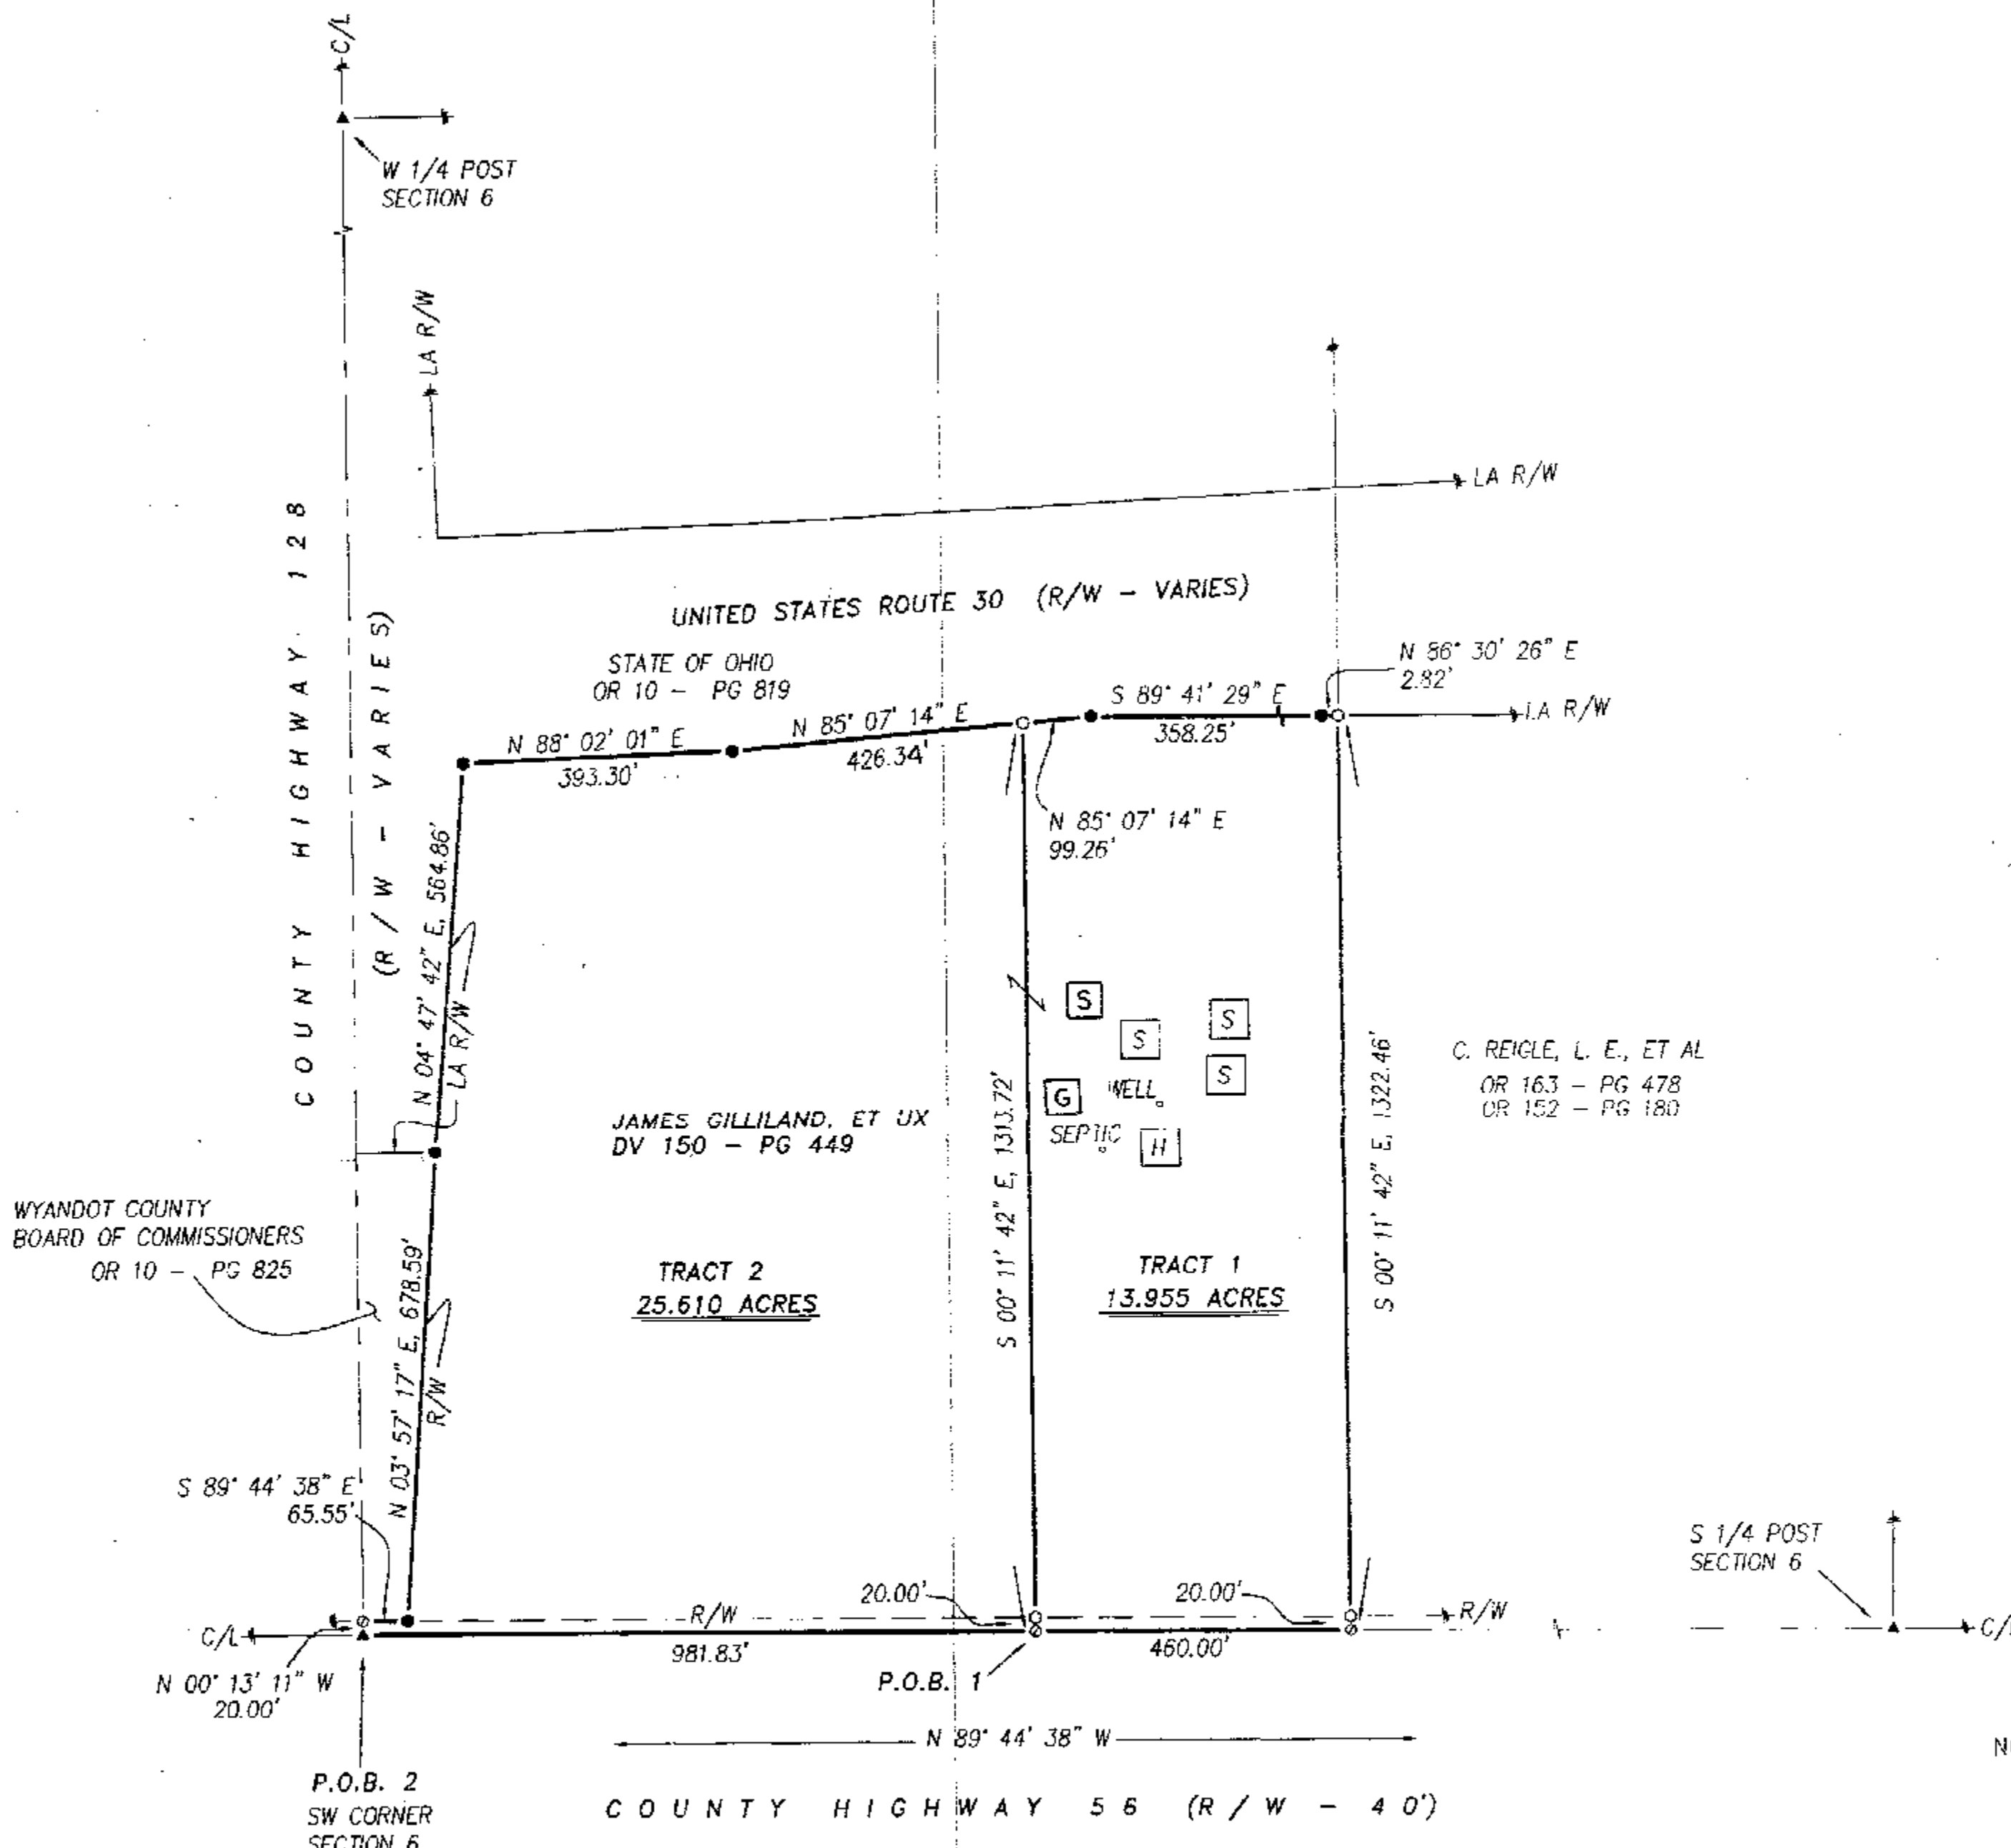

LEGEND:

SET	FOUND	DESCRIPTION
⊗	⊗	MONUMENT
⊕	⊕	RAILROAD SPIKE
⊙	⊙	NAIL
○	●	IRON PIPE
○	●	5/8" IRON ROD WITH PERSONALIZED CAP
○	●	IRON ROD (3/4" Ø)
○	●	STONE
○	●	MONUMENT BOX
○	●	DEED
○	●	PLAT
○	●	MEASURED
○	●	CALCULATED
○	●	DIAMETER
○	●	SURVEY RECORD
○	●	HOUSE
○	●	GARAGE
○	●	BARN
○	●	SHED
○	●	FENCE
○	●	C/L CENTERLINE
○	●	R/W RIGHT-OF-WAY
○	●	P/L PROPERTY LINE
○	●	LA R/W LIMITED ACCESS RIGHT-OF-WAY POST

NOTE: THIS SURVEY DOES NOT INCLUDE A TITLE SEARCH. EASEMENTS OR OTHER ENCUMBRANCES ON OR OVER THE LAND ARE NOT SHOWN ON THIS SURVEY. ANY BUILDINGS OR OTHER STRUCTURES NOT TO SCALE. I HEREBY DECLARE THAT I HAVE SURVEYED THE ABOVE DESCRIBED PROPERTY DURING APRIL, 2008. THIS SURVEY IS SUBJECT TO ALL LEGAL HIGHWAYS, EASEMENTS, RESTRICTIONS, LEASES OF RECORD AND OF RECORDS IN RESPECTIVE UTILITY OFFICES. THE BEARINGS REFERRED TO HEREON ARE BASED ON AN ASSUMED MERIDIAN AND ARE ONLY FOR THE PURPOSE OF ANGULAR MEASUREMENT.



VICTOR B. KOEHLER, P.S. NO. 7457 DATE 05/07/08

ALL REGIONAL PLANNING REQUIREMENTS HAVE BEEN APPROVED FOR THIS SURVEY APPLICATION # Tract 1 - 08-16
Tract 2 - n/a

SURVEY NUMBER: 08-31
VOLUME: C PAGE: 1133
DATE FILED: 05-12-08
PARCEL #: 02-0795-0000

REFERENCES:

- DEED VOLUMES AND PAGES AS SHOWN.
- WYANDOT COUNTY CORNERSTONE RECORDS.
- WYANDOT COUNTY ROAD RECORDS.
- ODOT R/W PLANS - WYA-CRA-30-28.009/0.000
- SURVEY VOLUME 5, PAGE 109.
- SURVEY VOLUME 6, PAGE 136

KOEHLER SURVEYING, INC.
P. O. BOX 28 UPPER SANDUSKY, OHIO 43351
419-294-5388

SURVEY FOR: JAMES GILLILAND
BEING A PARCEL OF LAND SITUATED IN PART OF THE SOUTHWEST QUARTER OF SECTION 6, T-3-S, R-15-E, ANTRIM TOWNSHIP, WYANDOT COUNTY, OHIO

DRAWN:	CHECKED:	REVISIONS:
DAL	VBK	05-05-08 05-06-08
1	1	08031-S