

ALL REGIONAL PLANNING
REQUIREMENTS HAVE BEEN
APPROVED FOR THIS SURVEY
APPLICATION # N/A

SURVEY NUMBER: 08-47
VOLUME: 6 PAGE: 145
DATE FILED: 10-25-08
PARCEL #: 02-0930-0000

EDEN TWP.
SECTION 32

SECTION 5
ANTRIM TWP.


R. SMITH
DV 199 - PG 252

R. & K. J. MASSIE
DV 200 - PG 386
DV 200 - PG 388
DV 207 - PG 352


DANNY & NANCY KARCHER
DV 189 - PG 132

10.016 ACRES

HAROLD & ANDORA KINSEY, CO-TRUSTEES
DV 210 - PG 95

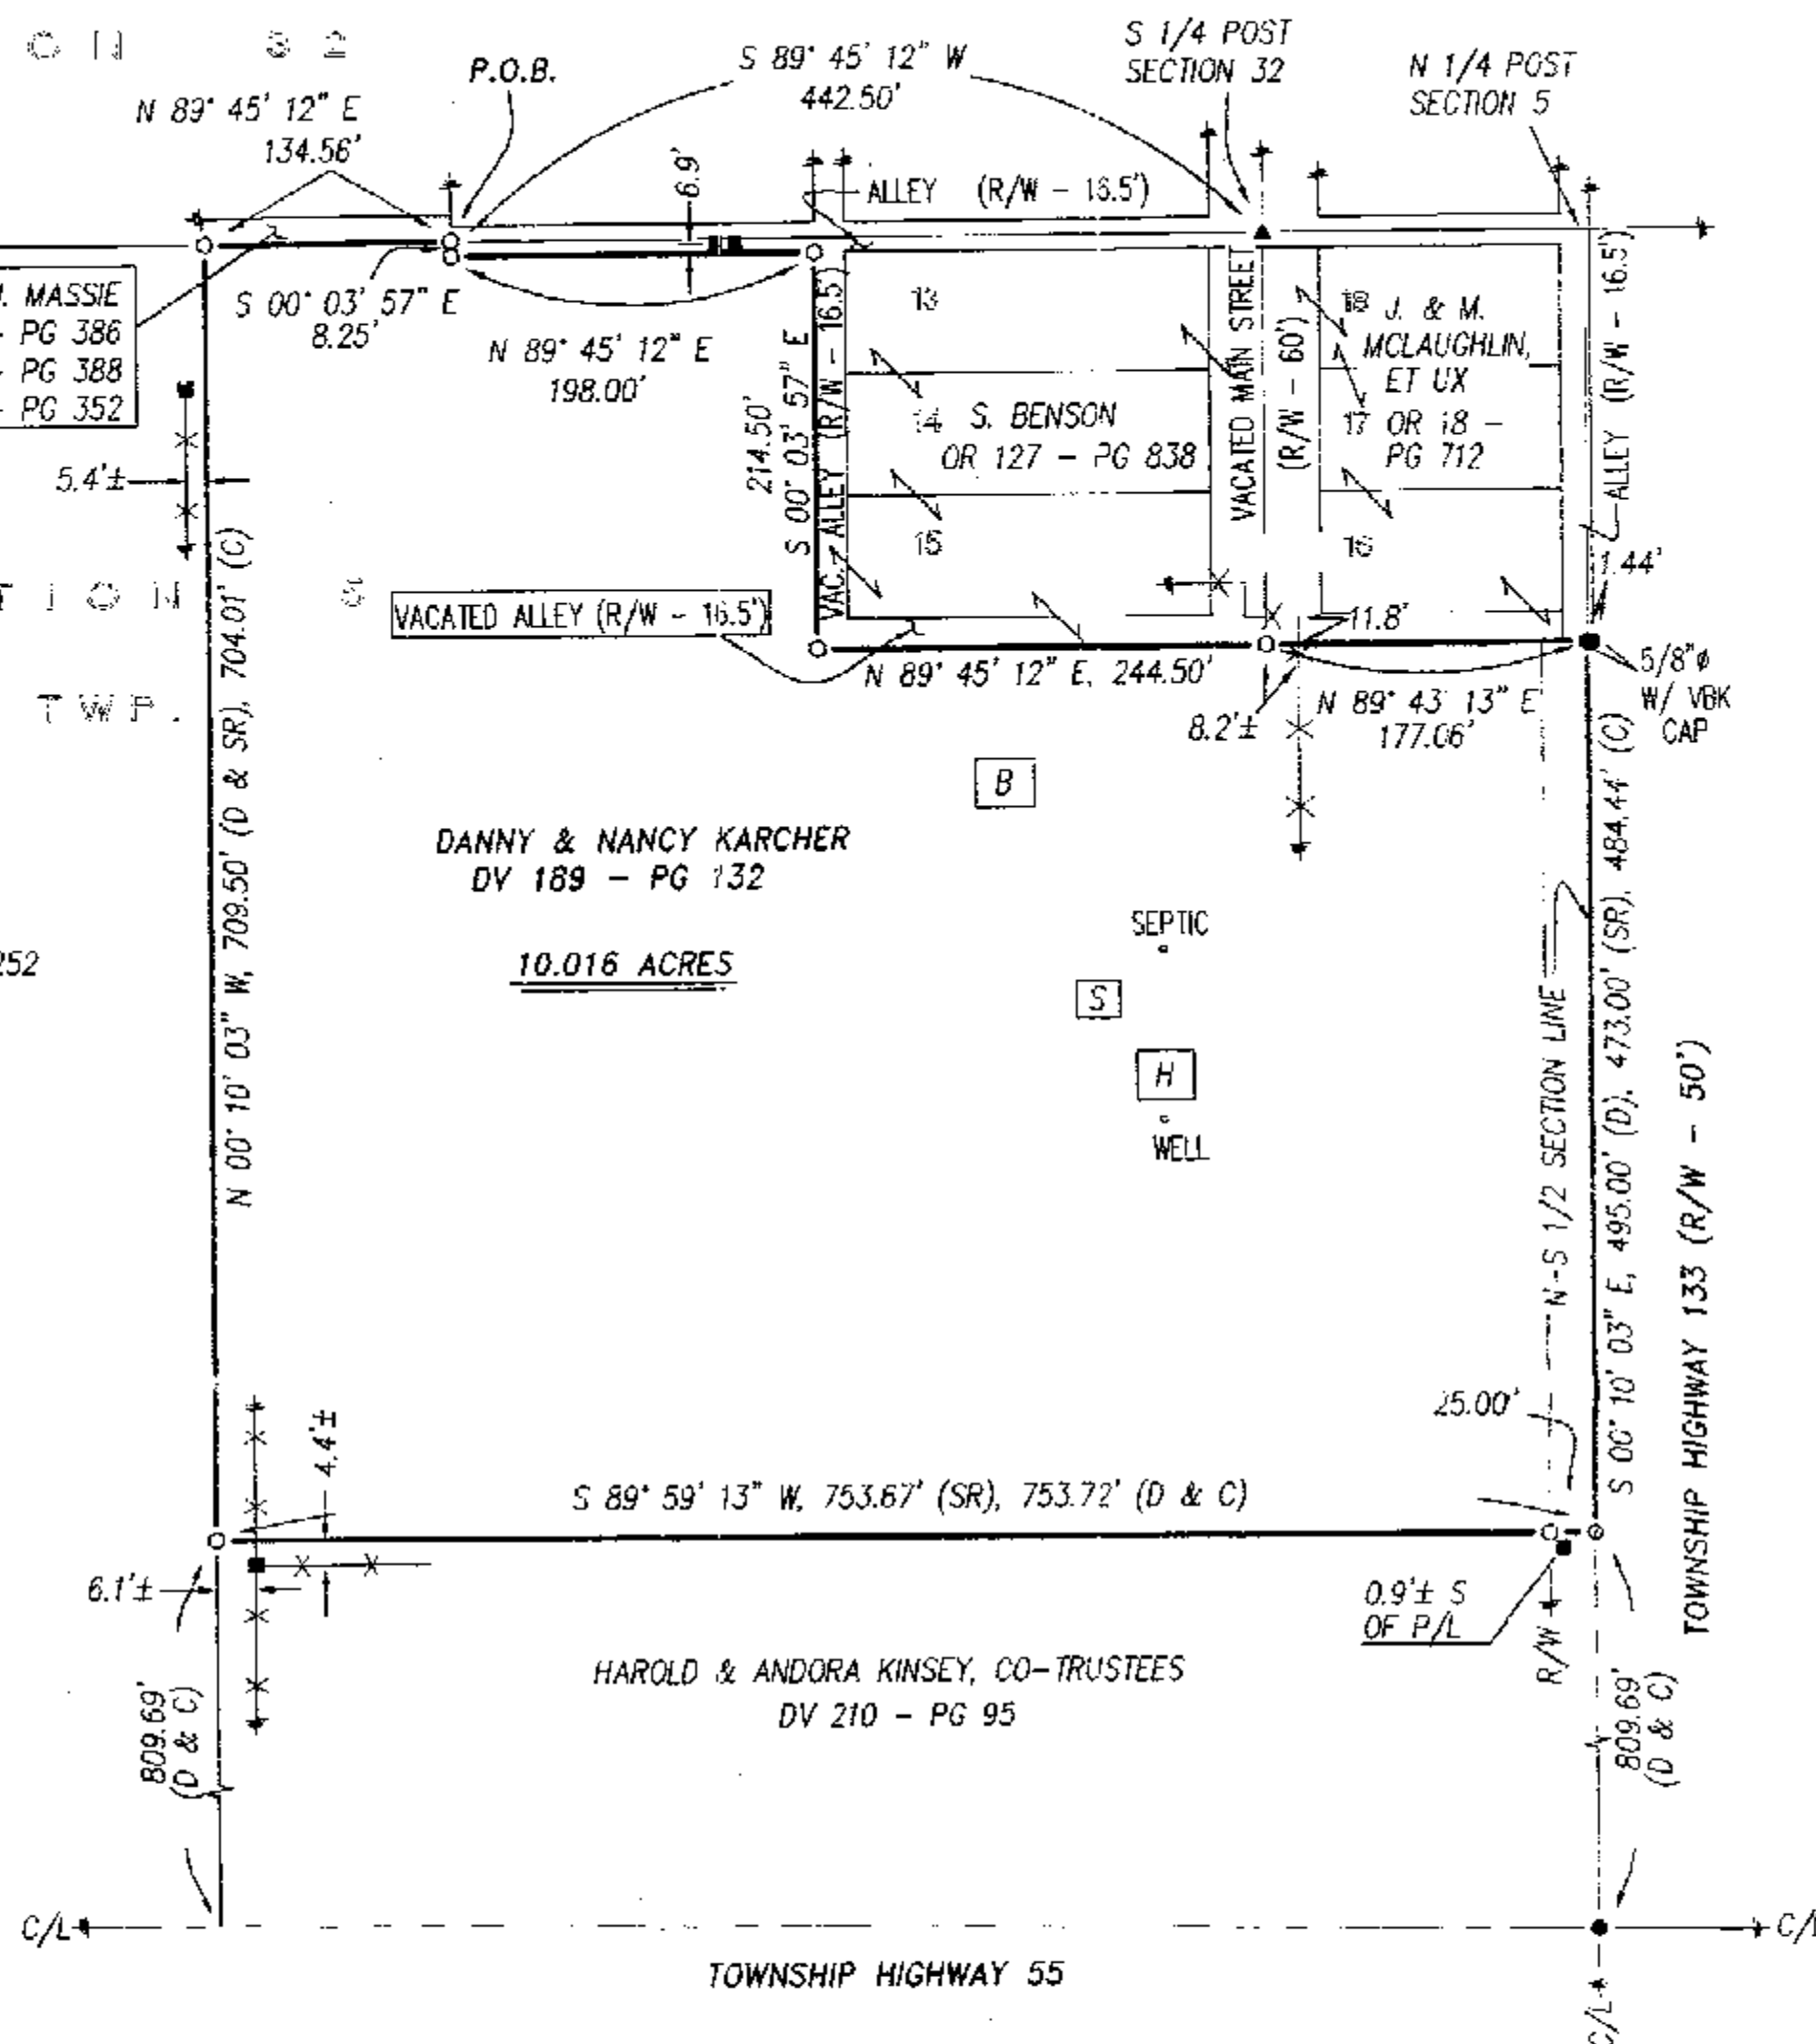

(ASSUMED)

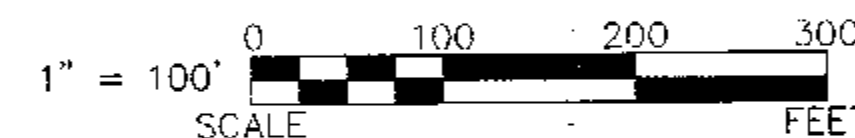

LEGEND:

SET FOUND	DESCRIPTION
⊗	MONUMENT
⊕	RAILROAD SPIKE
⊙	NAIL
⊗	IRON PIPE
⊙	DRILL HOLE
⊗	5/8" IRON ROD WITH PERSONALIZED CAP
⊙	IRON ROD
●	STONE
⬢	MONUMENT BOX
⬢	DEED
⬢	PLAT
⬢	MEASURED
⬢	CALCULATED
⬢	DIAMETER
⬢	SURVEY RECORD
⬢	HOUSE
⬢	GARAGE
⬢	BARN
⬢	SHED
⬢	FENCE
⬢	CENTERLINE
⬢	RIGHT-OF-WAY
⬢	PROPERTY LINE
⬢	POST

REFERENCES:


- DEED VOLUMES AND PAGES AS SHOWN.
- WYANDOT COUNTY CORNERSTONE RECORDS.
- WYANDOT COUNTY ROAD RECORDS.
- SURVEY VOLUME D, PAGE 211.
- SURVEY VOLUME 3, PAGE 701.
- CABINET A, SLIDE 3, RECORDER'S OFFICE.
- ORIGINAL U. S. GOVERNMENT FIELD NOTES.

NOTE: THIS SURVEY DOES NOT INCLUDE A TITLE SEARCH. EASEMENTS OR OTHER ENCUMBRANCES ON OR OVER THE LAND ARE NOT SHOWN ON THIS SURVEY. ANY BUILDINGS OR OTHER STRUCTURES NOT TO SCALE. I HEREBY DECLARE THAT I HAVE SURVEYED THE ABOVE DESCRIBED PROPERTY DURING JUNE, 2008. THIS SURVEY IS SUBJECT TO ALL LEGAL HIGHWAYS, EASEMENTS, RESTRICTIONS, LEASES OF RECORD AND OF RECORDS IN RESPECTIVE UTILITY OFFICES. THE BEARINGS REFERRED TO HEREON ARE BASED ON AN ASSUMED MERIDIAN AND ARE ONLY FOR THE PURPOSE OF ANGULAR MEASUREMENT.



Victor B. Koehler 06/25/08
VICTOR B. KOEHLER, P.S. NO. 7457 DATE

SECTION OVERVIEW
NOT TO SCALE

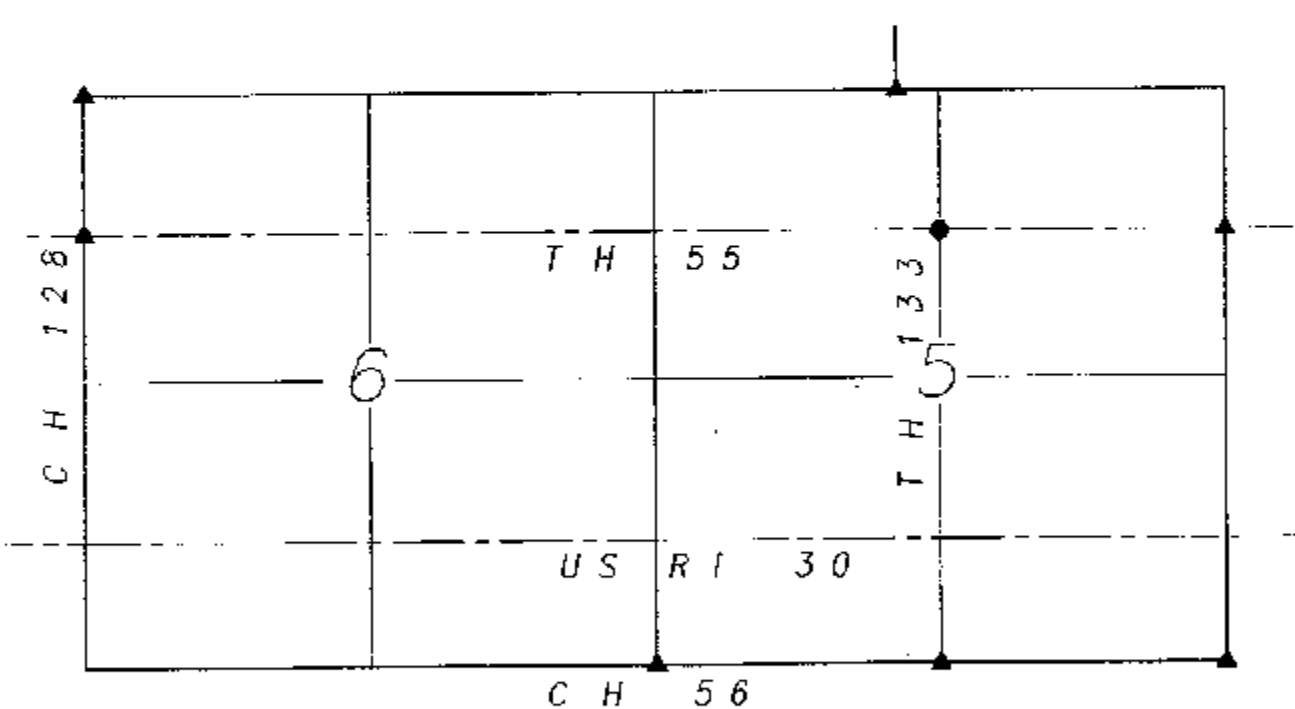

KOEHLER SURVEYING, INC.

P. O. BOX 28 UPPER SANDUSKY, OHIO 43351 419-294-5388

SURVEY FOR: DAN & NANCY KARCHER

BEING A PARCEL OF LAND SITUATED IN PART OF
THE NORTHWEST QUARTER OF SECTION 5, T-3-S, R-15-E,
ANTRIM TOWNSHIP, WYANDOT COUNTY, OHIO.

DRAWN: DAL 06-10-08 06-11-08
CHECKED: VBK
REVISIONS: 1

08027-S