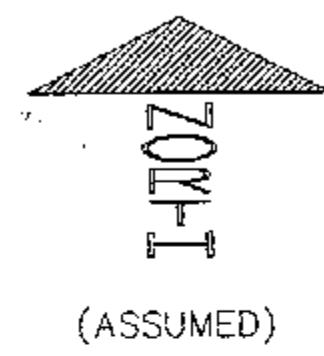
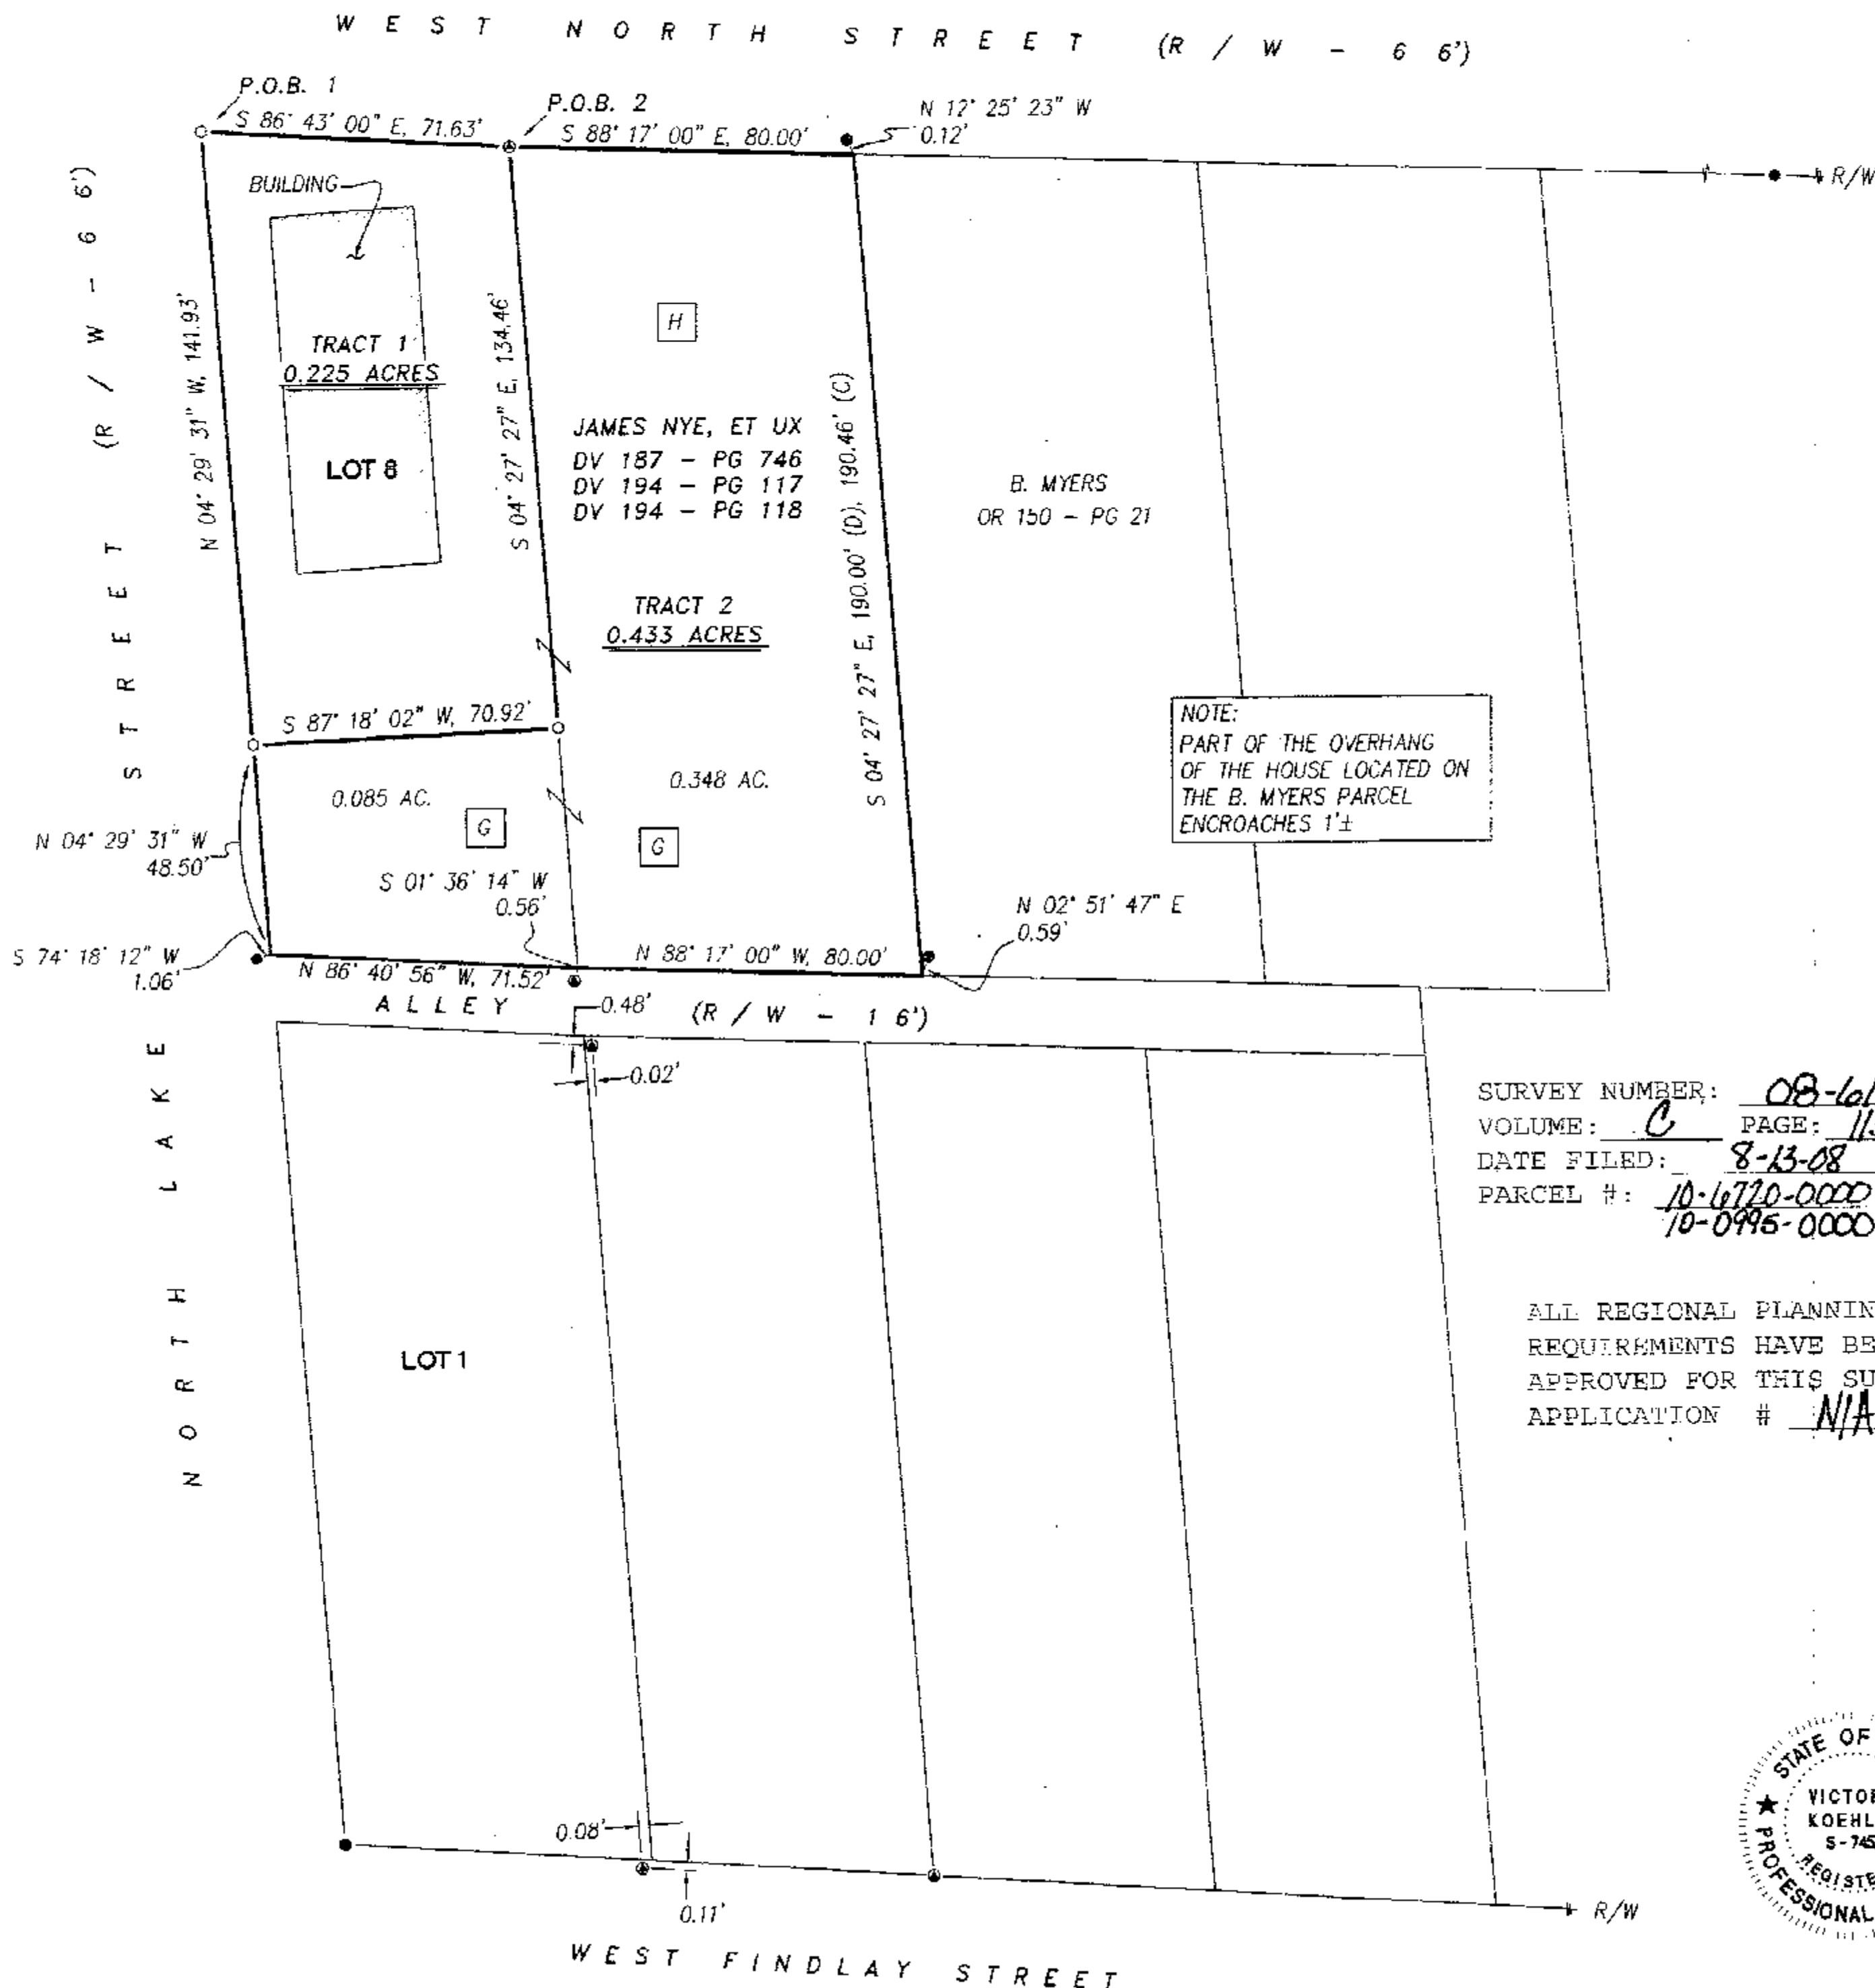


REFERENCES:
- DEED VOLUMES AND PAGES AS SHOWN.
- CABINET A, SLIDE 169, RECORDER'S OFFICE.

LEGEND:

SET	FOUND	DESCRIPTION
⊙	⊙	MONUMENT (IRON ROD IN CONC.)
⊕	⊕	RAILROAD SPIKE
⊙	⊙	NAIL
⊙	⊙	IRON PIPE
⊙	⊙	DRILL HOLE
⊙	⊙	5/8" IRON ROD WITH PERSONALIZED CAP
⊙	⊙	IRON ROD
⊙	⊙	STONE
⊙	⊙	MONUMENT BOX
⊙	⊙	DEED
⊙	⊙	PLAT
⊙	⊙	MEASURED
⊙	⊙	CALCULATED
⊙	⊙	DIAMETER
⊙	⊙	SURVEY RECORD
⊙	⊙	HOUSE
⊙	⊙	GARAGE
⊙	⊙	BARN
⊙	⊙	SHED
⊙	⊙	FENCE
⊙	⊙	CENTERLINE
⊙	⊙	RIGHT-OF-WAY
⊙	⊙	PROPERTY LINE
⊙	⊙	POST

SURVEY NUMBER: 08-61
VOLUME: C PAGE: 1153
DATE FILED: 8-13-08
PARCEL #: 10-6720-0000
10-0995-0000

ALL REGIONAL PLANNING
REQUIREMENTS HAVE BEEN
APPROVED FOR THIS SURVEY
APPLICATION # N/A



NOTE: THIS SURVEY DOES NOT INCLUDE A TITLE SEARCH. EASEMENTS OR OTHER ENCUMBRANCES ON OR OVER THE LAND ARE NOT SHOWN ON THIS SURVEY. ANY BUILDINGS OR OTHER STRUCTURES NOT TO SCALE. I HEREBY DECLARE THAT I HAVE SURVEYED THE ABOVE DESCRIBED PROPERTY DURING JULY, 2008. THIS SURVEY IS SUBJECT TO ALL LEGAL HIGHWAYS, EASEMENTS, RESTRICTIONS, LEASES OF RECORD AND OF RECORDS IN RESPECTIVE UTILITY OFFICES. THE BEARINGS REFERRED TO HEREON ARE BASED ON AN ASSUMED MERIDIAN AND ARE ONLY FOR THE PURPOSE OF ANGULAR MEASUREMENT.

VICTOR B. KOEHLER, P.S. NO. 7457
DATE 07/30/08

KOEHLER SURVEYING, INC.

P. O. BOX 28 SANDUSKY, OHIO 43351
419-294-5388

SURVEY FOR: JAMES NYE

BEING A PARCEL OF LAND SITUATED IN PART OF LOT 8 OF
MC D. M. CAREY'S ADD'N & LANDS IN SECTION 17, T-1-S, R-13-E,
IN THE VILLAGE OF CAREY, WYANDOT COUNTY, OHIO.

DRAWN: DAL 07-28-08
CHECKED: VEB 07-29-08
REVISIONS:

1	1
---	---

08075-S