



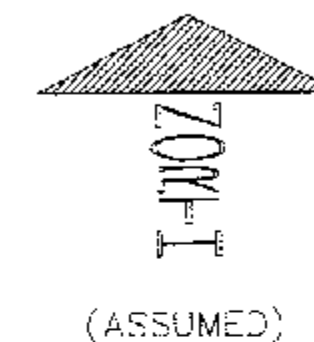

LEGEND:

SET FOUND	DESCRIPTION
⊙	MONUMENT
⊕	RAILROAD SPIKE
⊙	NAIL
⊙	IRON PIPE
⊙	DRILL HOLE
⊙	5/8" IRON ROD WITH PERSONALIZED CAP
⊙	IRON ROD
▲	STONE
⊕	MONUMENT BOX
⊕	DEED
⊕	PLAT
⊕	MEASURED
⊕	CALCULATED
⊕	DIAMETER
⊕	SURVEY RECORD
⊕	HOUSE
⊕	GARAGE
⊕	BARN
⊕	SHED
⊕	FENCE
⊕	C/L CENTERLINE
⊕	R/W RIGHT-OF-WAY
⊕	P/L PROPERTY LINE
⊕	POST

NOTE: THIS SURVEY DOES NOT INCLUDE A TITLE SEARCH. EASEMENTS OR OTHER ENCUMBRANCES ON OR OVER THE LAND ARE NOT SHOWN ON THIS SURVEY. ANY BUILDINGS OR OTHER STRUCTURES NOT TO SCALE. I HEREBY DECLARE THAT I HAVE SURVEYED THE ABOVE DESCRIBED PROPERTY DURING FEBRUARY, 2007. THIS SURVEY IS SUBJECT TO ALL LEGAL HIGHWAYS, EASEMENTS, RESTRICTIONS, LEASES OF RECORD AND OF RECORDS IN RESPECTIVE UTILITY OFFICES. THE BEARINGS REFERRED TO HEREON ARE BASED ON AN ASSUMED MERIDIAN AND ARE ONLY FOR THE PURPOSE OF ANGULAR MEASUREMENT.

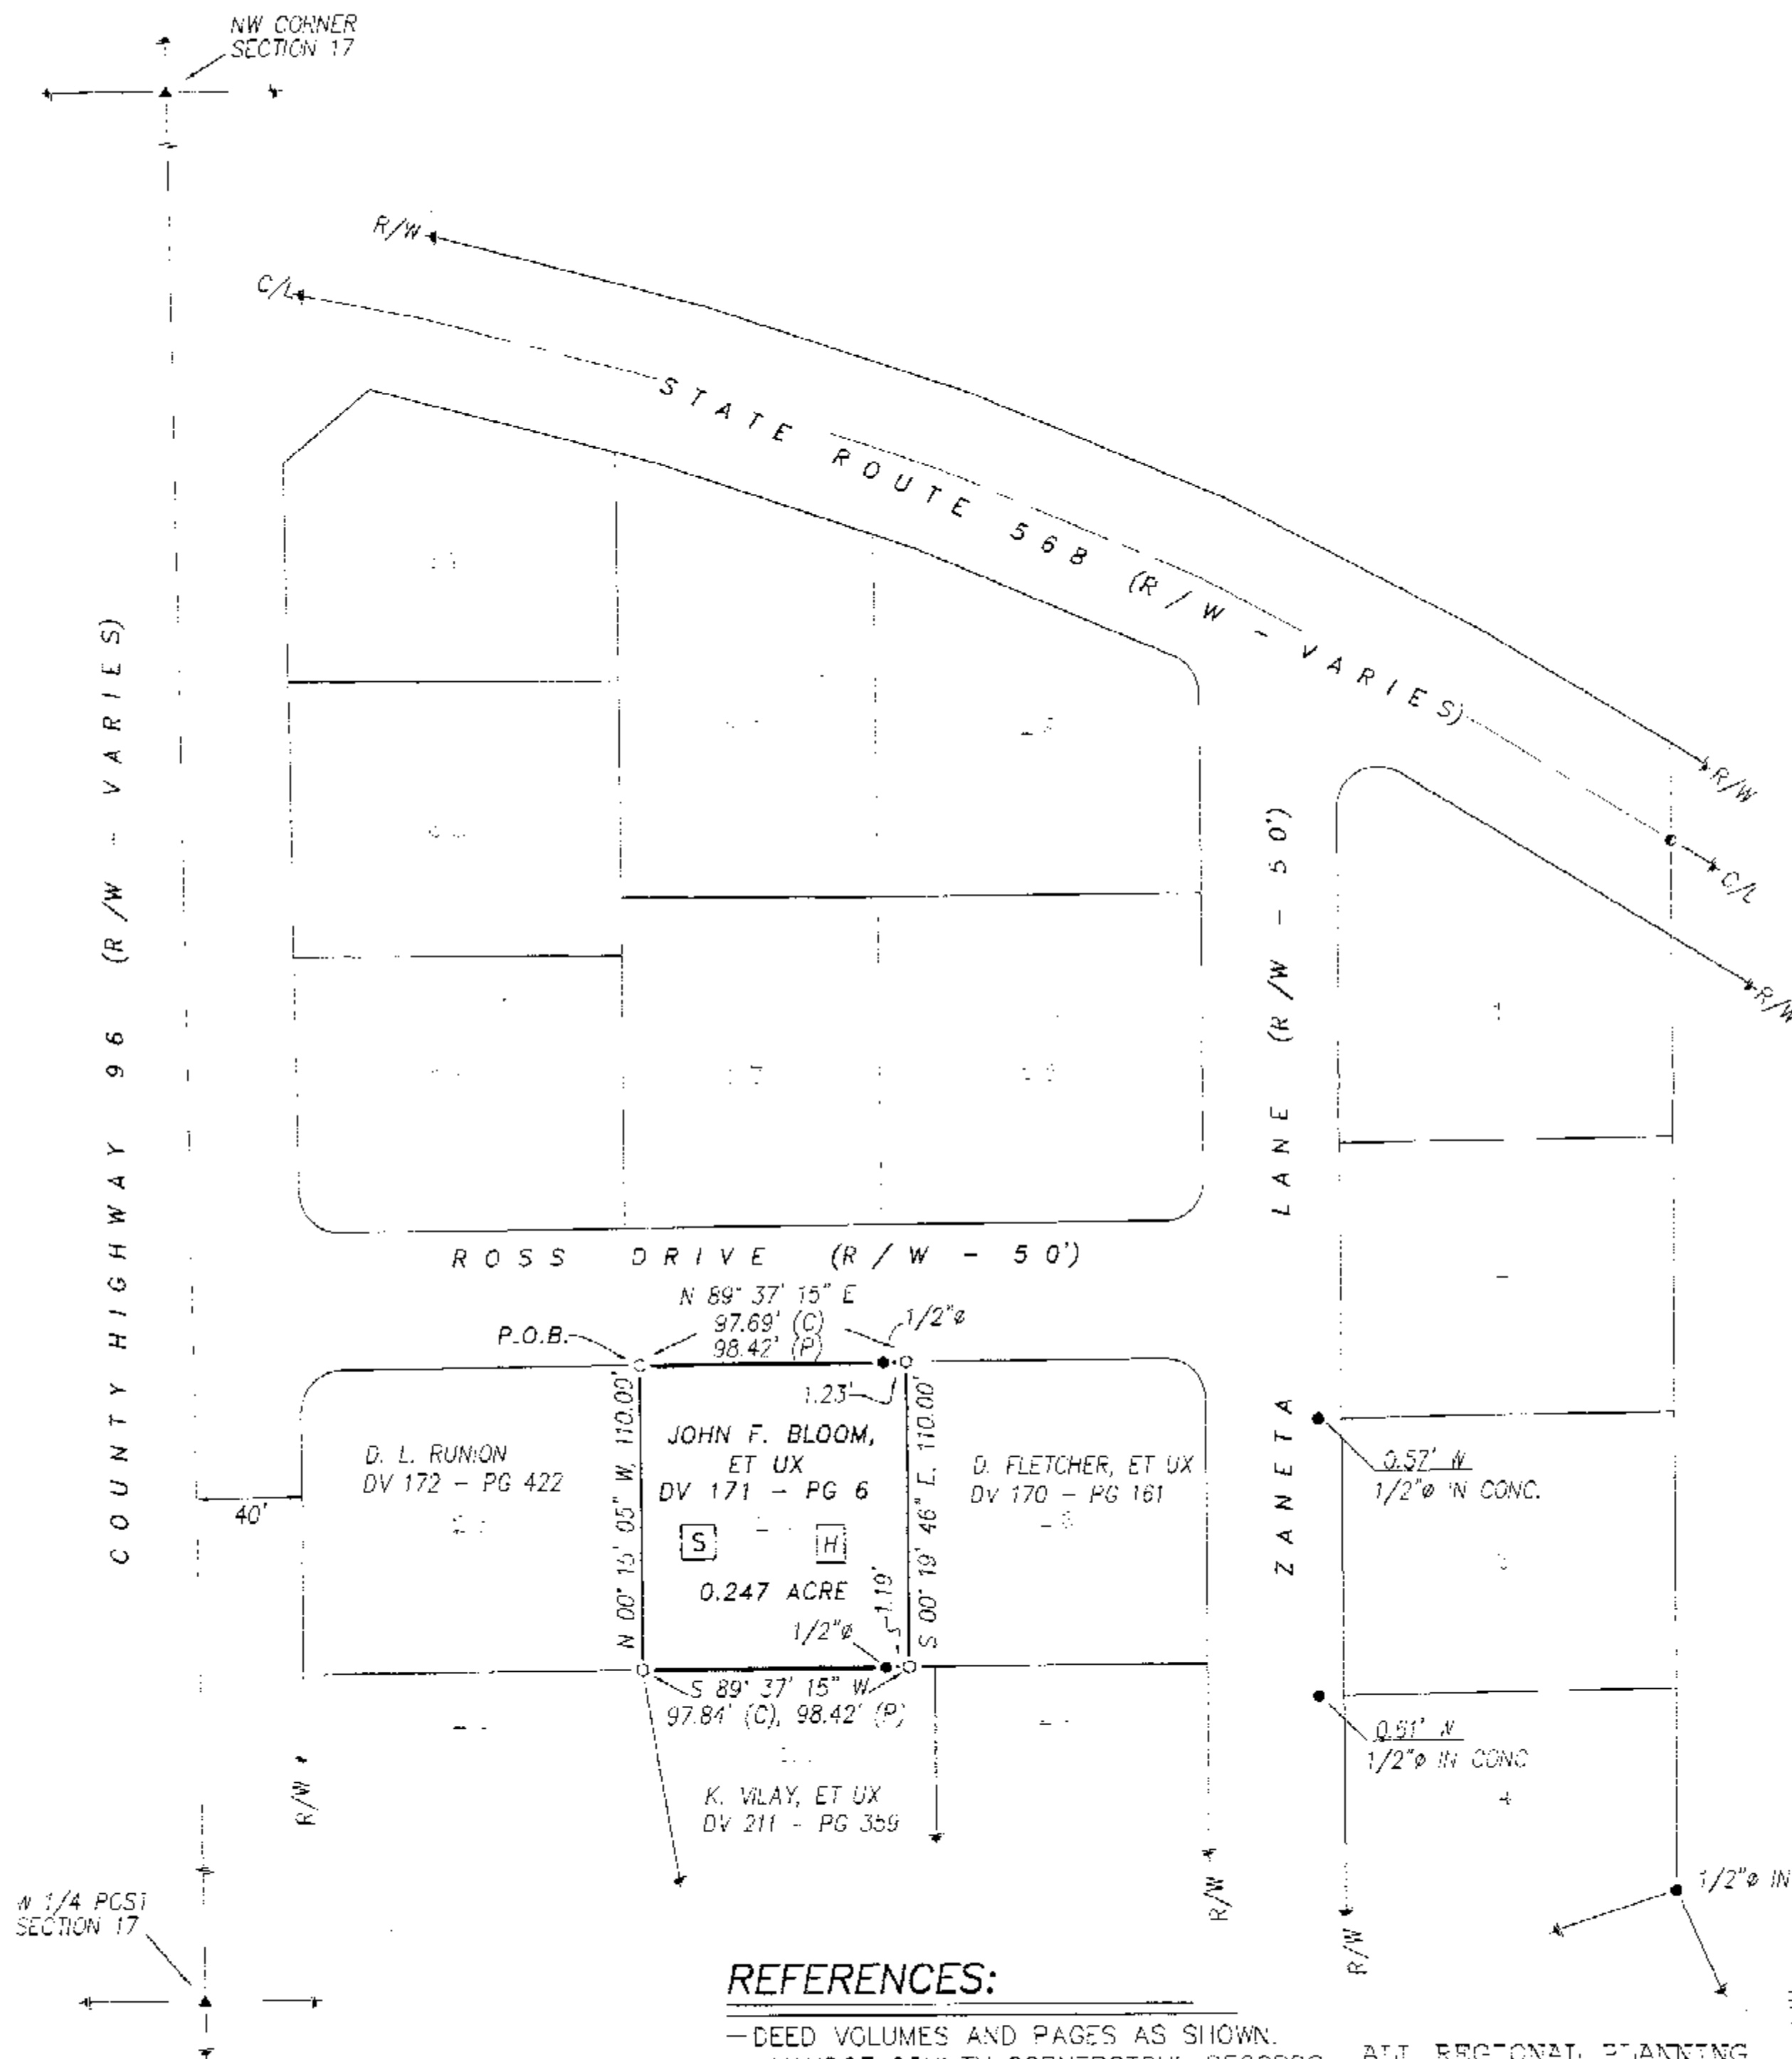

REFERENCES:

- DEED VOLUMES AND PAGES AS SHOWN.
- WYANDOT COUNTY CORNERSTONE RECORDS.
- WYANDOT COUNTY ROAD RECORDS.
- CABINET A, SLIDE 471, RECORDER'S OFFICE.
- CABINET A, SLIDE 474, RECORDER'S OFFICE.
- SURVEY VOLUME 5, PAGE 64.

ALL REGIONAL PLANNING REQUIREMENTS HAVE BEEN APPROVED FOR THIS SURVEY APPLICATION # N/A

VICTOR B. KOEHLER, P.S. NO. 7457

10/01/08 DATE

SURVEY NUMBER: 08-76
VOLUME: C PAGE: 1162
DATE FILED: 10-13-08
PARCEL #: 10-3020-0000

SURVEY FOR: JOHN F. BLOOM

BEING A PARCEL OF LAND KNOWN AS LOT 24
IN WEST TOWN ESTATES SUBDIVISION, IN THE
VILLAGE OF CAREY, WYANDOT COUNTY, OHIO.

DRAWN: DAL

09-25-08 09-26-08

1

1

06033-S

KOEHLER SURVEYING, INC.

P.O. BOX 28
SANDUSKY, OHIO 44871
419-294-6388