

Richland 35-272
Vol. C PG. 1113

LEGEND

- NAIL FOUND
- HALF INCH IRON PIPE SET WITH CAP 5647
- ⊗ 5/8 INCH IRON PIN FOUND WITH CAP

WYANDOT STONE RECORDS


SURVEY BOOK D PAGE 76
SURVEY VOLUME 6 PAGE 446

SURVEY NUMBER: 08-94
VOLUME: C PAGE: 1113
DATE FILED: 12-1-08
PARCEL #: 29-0445-0000

ALL REGIONAL PLANNING
REQUIREMENTS HAVE BEEN
APPROVED FOR THIS SURVEY
APPLICATION # _____

ASSUMED
NORTH

0 100 200

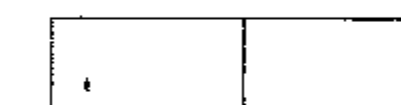

1 INCH = 100 FEET


THE BASIS OF BEARING
IS BASED ON THE
ASSUMED HALF
SECTION LINE
BEARING AND ALL
OTHER BEARINGS
ARE FROM ANGLES
AND DISTANCES
MEASURED IN
THE FIELD.

EUGENE & CAROL FORNEY
O.R. 6 PG.306

PAUL A. STEPHAN, ETUX
O. R. 143 PG.62

FO - RI - TAN PORK INC.
D. V. 184 PG. 901
O.R. 6 PG. 308
11.660 ACRES
0.021 ACRE IN R/W

N.0° 05' 53 " W.
568.834 FT.

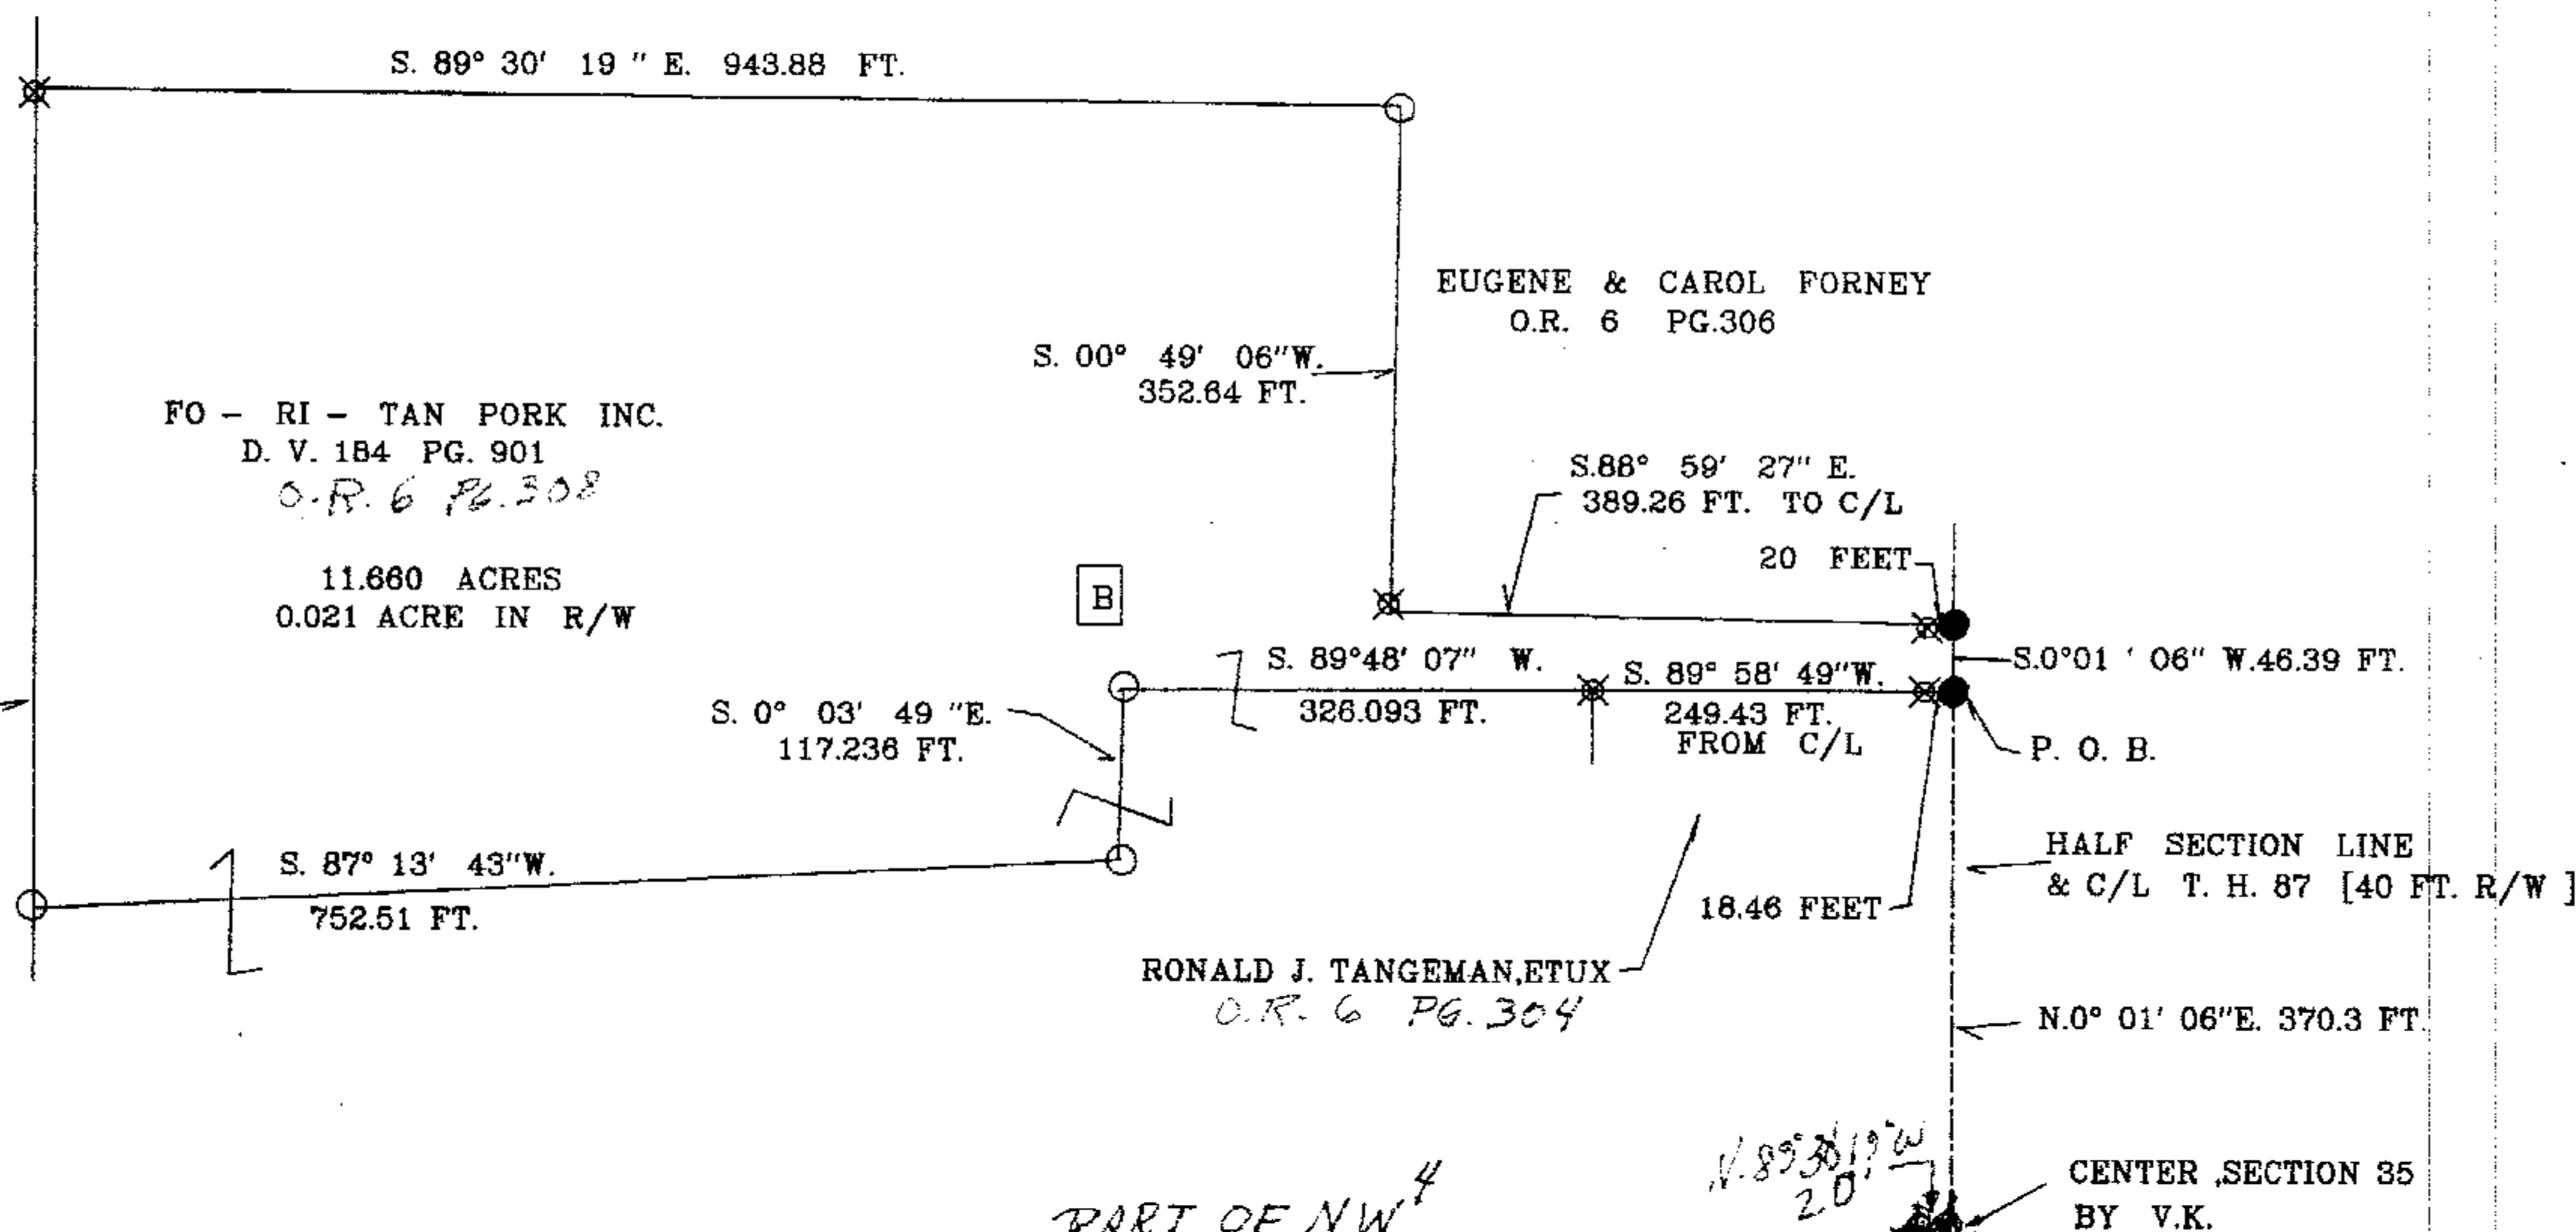

RONALD J. TANGEMAN, ETUX
O.R. 6 PG. 304

I HEREBY CERTIFY THE ABOVE PLAT IS TRUE
AND CORRECT ACCORDING TO A SURVEY,
MADE IN NOVEMBER 18, 2008

BY Jerry B. Weininger
JERRY B. WEININGER OHIO R.S. 5647



PART OF NW⁴
SECTION 35 T.2 S., R.12 E.
RICHLAND TWP. WYANDOT COUNTY, OHIO

SURVEY FOR: R.J. TANGEMAN

J.B.W.
6569 C. H. 2 MCCUTCHENVILLE, OHIO 44844

DATE: NOVEMBER 18, 2008 SCALE: 1 INCH = 100 FEET