


(ASSUMED)

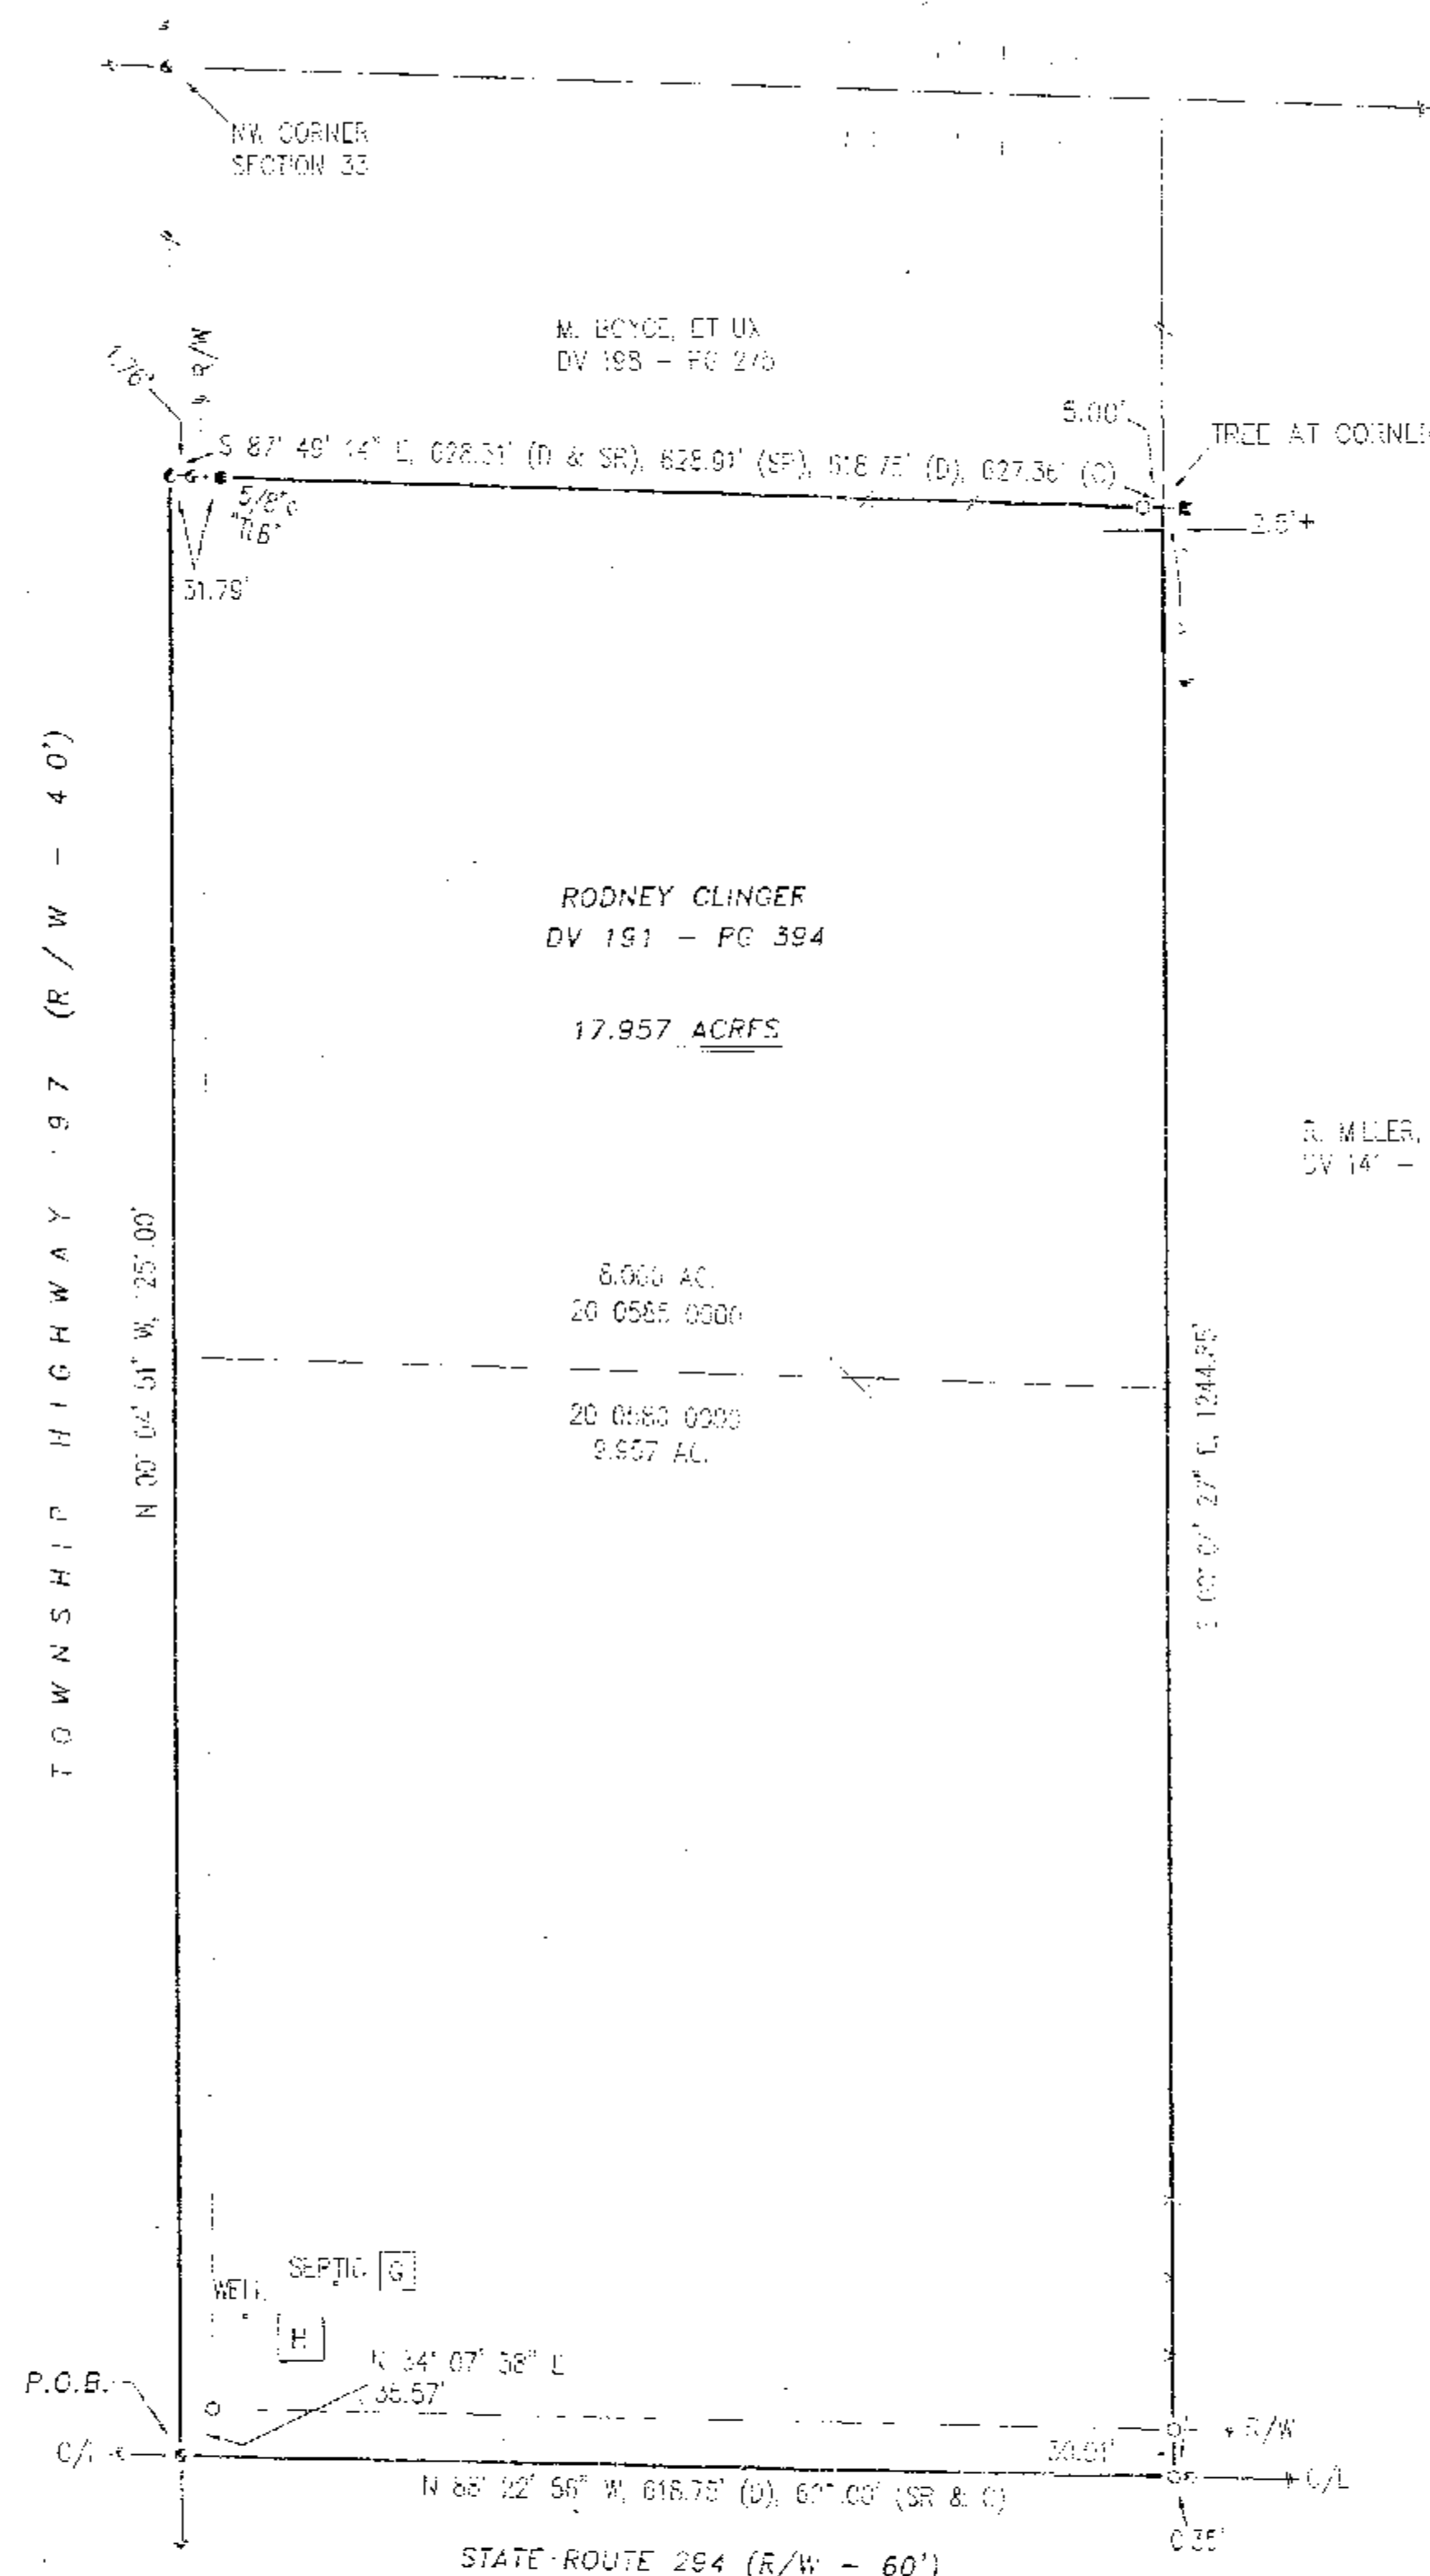


REFERENCES:

- DEED VOLUMES AND PAGES AS SHOWN.
- WYANDOT COUNTY CORNERSTONE RECORDS.
- WYANDOT COUNTY ROAD RECORDS.
- SURVEY VOLUME 8, PAGE 23.
- SURVEY VOLUME 3, PAGE 537.
- SURVEY VOLUME 1, PAGE 192.
- SURVEY VOLUME 3, PAGE 94.
- SURVEY VOLUME 6, PAGE 561.
- SURVEY VOLUME 9, PAGE 176.
- ORIGINAL U.S. GOVERNMENT FIELD NOTES.

LEGEND:

SET FOUND	DESCRIPTION
⊙	NON-JEWEL
⊕	RAILROAD SPIKE
⊙	NAIL
⊕	IRON PIPE
⊙	DRILL HOLE
⊕	5/8" IRON ROD WITH PERSONALIZED CAP
⊕	IRON ROD
▲	STONE
⊕	MONUMENT BOX
⊕	DEED
P	FLAT
M	MEASURED
C	CALCULATED
⊕	DIAMETER
SP	SURVEY RECORD
⊕	HOUST
⊕	CARAGE
⊕	BARN
⊕	SHED
⊕	FENCE
C/L	CENTERLINE
R/W	RIGHT-OF-WAY
P/L	PROPERTY LINE
⊕	POST

NOTE: THIS SURVEY DOES NOT INCLUDE A TITLE SEARCH. EASEMENTS OR OTHER ENCUMBRANCES ON OR OVER THE LAND ARE NOT SHOWN ON THIS SURVEY. ANY BUILDINGS OR OTHER STRUCTURES NOT TO SCALE. I HEREBY DECLARE THAT I HAVE SURVEYED THE ABOVE DESCRIBED PROPERTY DURING JANUARY, 2009. THIS SURVEY IS SUBJECT TO ALL LEGAL HIGHWAYS, EASEMENTS, RESTRICTIONS, LEASES OF RECORD AND OF RECORDS IN RESPECTIVE UTILITY OFFICES. THE BEARINGS REFERRED TO HEREON ARE BASED ON AN ASSUMED MERIDIAN AND ARE ONLY FOR THE PURPOSE OF ANGULAR MEASUREMENT.

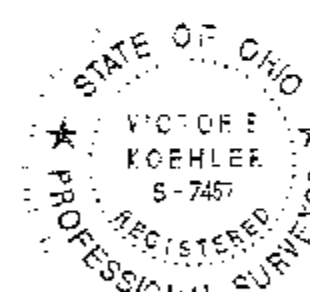

Victor E. Koehler 02/12/09
VICTOR E. KOEHLER P.S. 1157 7457 DATE

ALL REGIONAL PLANNING
REQUIREMENTS HAVE BEEN
APPROVED FOR THIS SURVEY
APPLICATION # EXISTING
PARCEL

SURVEY NUMBER: 09-09
VOLUME: C PAGE: 1184
DATE FILED: 02-20-09
PARCEL #: 20-0585-0000 / 20-0580-0000

DRAWN	CHECKED	REVISIONS
DM	VHK	
02-06-09	02-09-09	

SURVEY FOR: DON JONES

BEING A PARCEL OF LAND SITUATED IN PART IN
THE NORTHWEST QUARTER OF SECTION 33, T-3-S, R-12-E,
MITLIN TOWNSHIP, WYANDOT COUNTY, OHIO.

KOEHLER SURVEYING, INC.

P. O. BOX 28
UPPER SANDUSKY, OHIO 43351
419-294-5388