
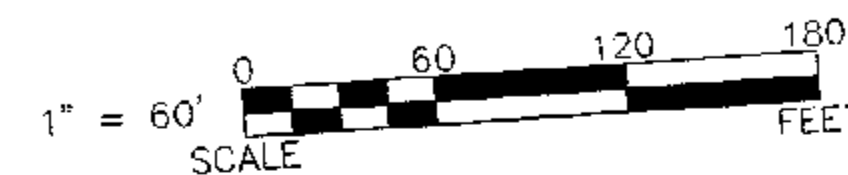


SURVEY NUMBER: 09-11
VOLUME: C PAGE: 1185
DATE FILED: 03-11-09
PARCEL #: 39-0225-0000, 39-0210-0000


ALL REGIONAL PLANNING
REQUIREMENTS HAVE BEEN
APPROVED FOR THIS SURVEY
APPLICATION # Tract 1 - 09-16
Tract 2 - existing

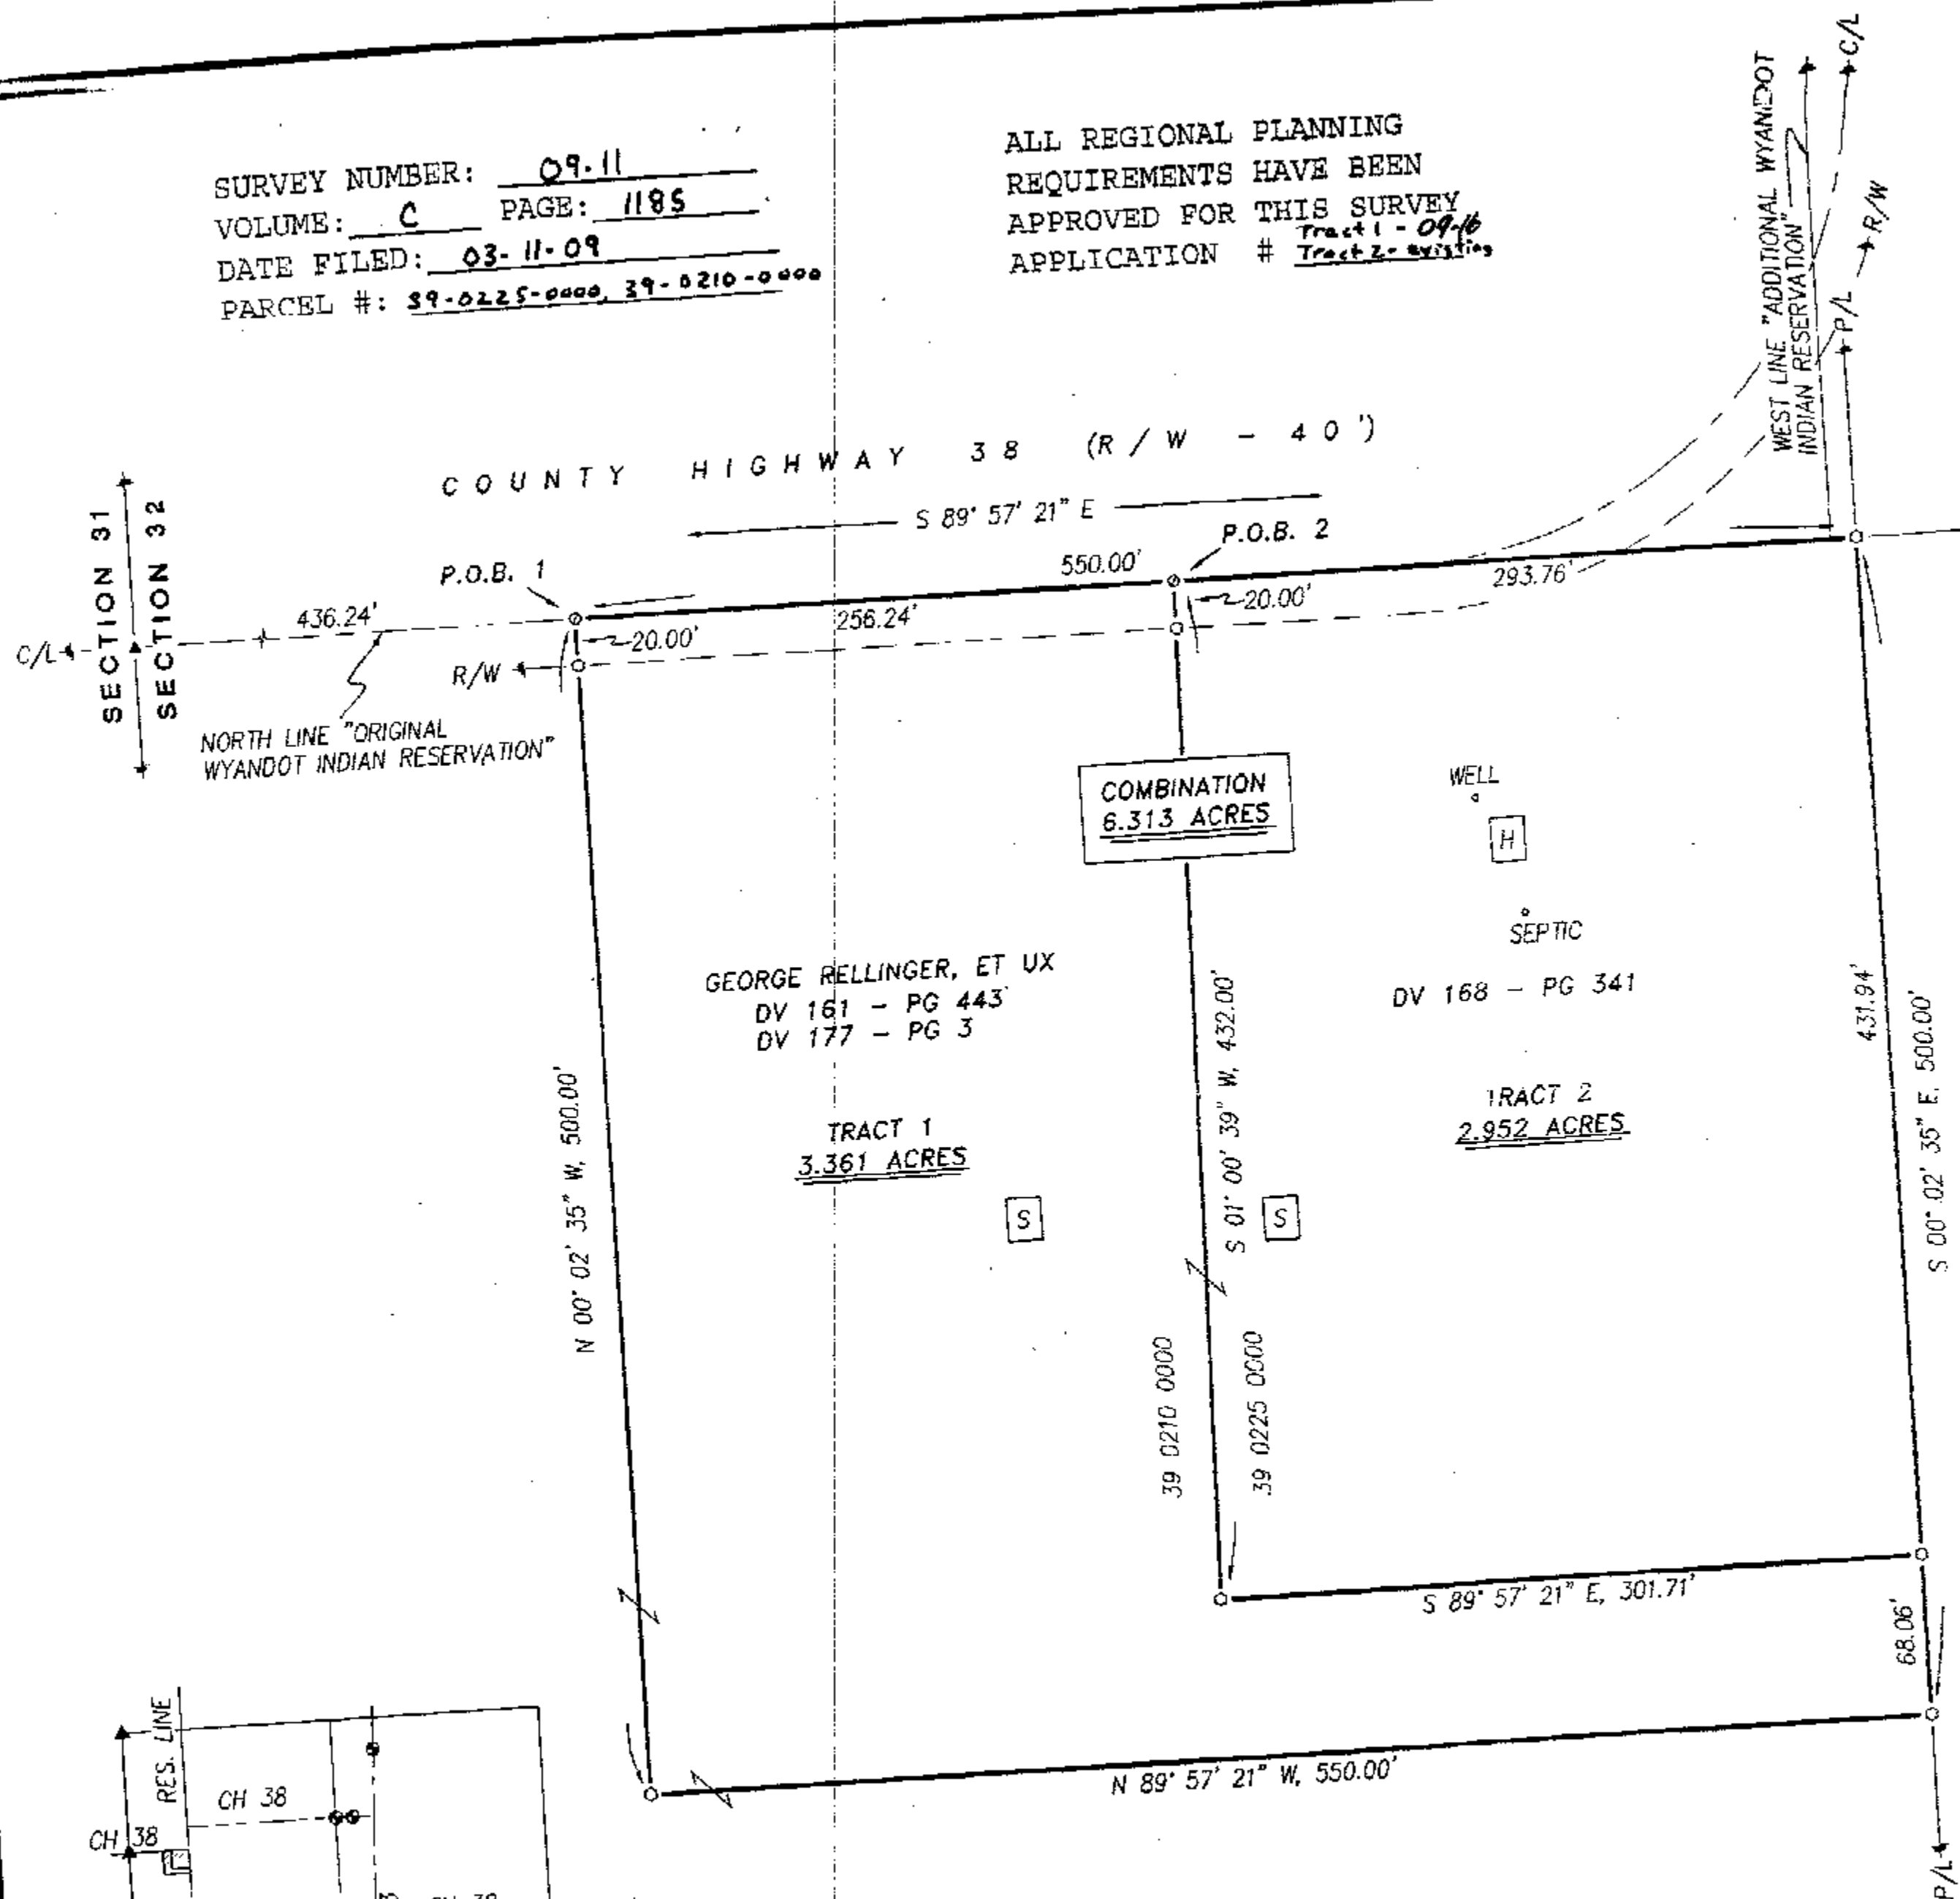

LEGEND:

SET FOUND	DESCRIPTION
⊕	MONUMENT
⊗	RAILROAD SPIKE
⊙	NAIL
⊖	IRON PIPE
⊕	DRILL HOLE
⊗	5/8" IRON ROD WITH PERSONALIZED CAP
⊖	IRON ROD
⊕	STONE
⊗	MONUMENT BOX
⊙	DEED
⊖	PLAT
⊕	MEASURED
⊗	CALCULATED
⊙	DIAMETER
⊖	SURVEY RECORD
⊕	HOUSE
⊗	GARAGE
⊙	BARN
⊖	SHED
⊕	FENCE
⊗	C/L
⊙	R/W
⊖	P/L
⊕	POST

R. M. DAVIDSON, ET UX
DV 162 - PG 696

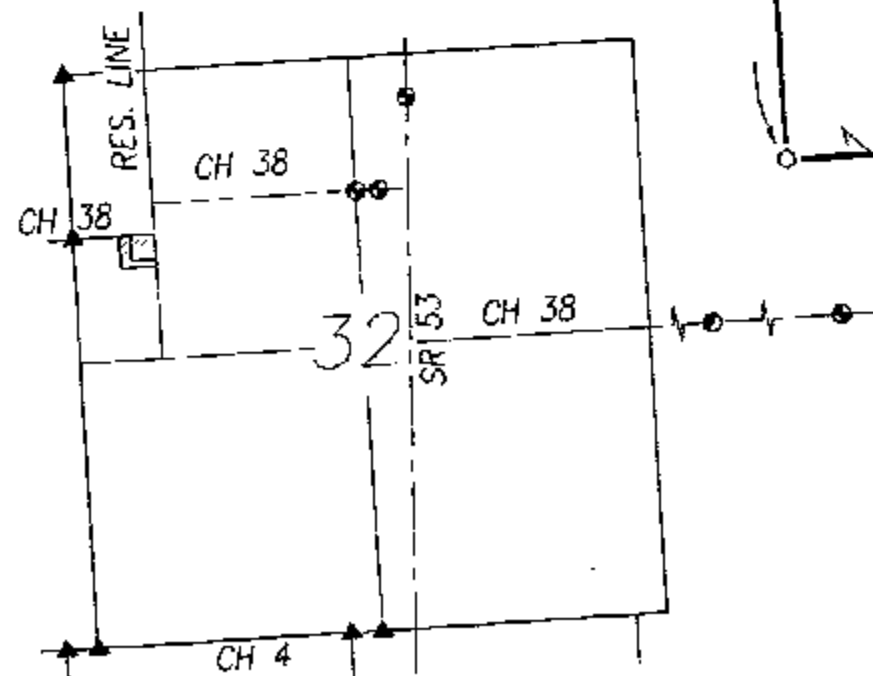

SECTION OVERVIEW
NOT TO SCALE

REFERENCES:

- DEED VOLUMES AND PAGES AS SHOWN.
- WYANDOT COUNTY CORNERSTONE RECORDS.
- WYANDOT COUNTY ROAD RECORDS.
- SURVEY VOLUME C, PAGE 689.
- SURVEY VOLUME 9, PAGE 162.
- SURVEY VOLUME 3, PAGE 263.
- SURVEY VOLUME 7, PAGE 203.
- ORIGINAL U. S. GOVERNMENT FIELD NOTES.



NOTE: THIS SURVEY DOES NOT INCLUDE A TITLE SEARCH. EASEMENTS OR OTHER ENCUMBRANCES ON OR OVER THE LAND ARE NOT SHOWN ON THIS SURVEY. ANY BUILDINGS OR OTHER STRUCTURES NOT TO SCALE. I HEREBY DECLARE THAT I HAVE SURVEYED THE ABOVE DESCRIBED PROPERTY DURING FEBRUARY, 2009. THIS SURVEY IS SUBJECT TO ALL LEGAL HIGHWAYS, EASEMENTS, RESTRICTIONS, LEASES OF RECORD AND OF RECORDS IN RESPECTIVE UTILITY OFFICES. THE BEARINGS REFERRED TO HEREON ARE BASED ON AN ASSUMED MERIDIAN AND ARE ONLY FOR THE PURPOSE OF ANGULAR MEASUREMENT.

Victor B. Koehler
VICTOR B. KOEHLER, P.S. NO. 7457

03/04/09
DATE

KOEHLER SURVEYING, INC.

P. O. BOX 28 UPPER SANDUSKY, OHIO 44871-0028

SURVEY FOR: GEORGE RELLINGER

BEING A PARCEL OF LAND SITUATED IN PART OF THE NORTHWEST QUARTER OF SECTION 32, T-1-S, R-14-E, TYMOCHTEE TOWNSHIP, WYANDOT COUNTY, OHIO.

CHECKED: REVISIONS:

DRAWN: DAL 02-20-09 03-04-09

1 1

08125-S