


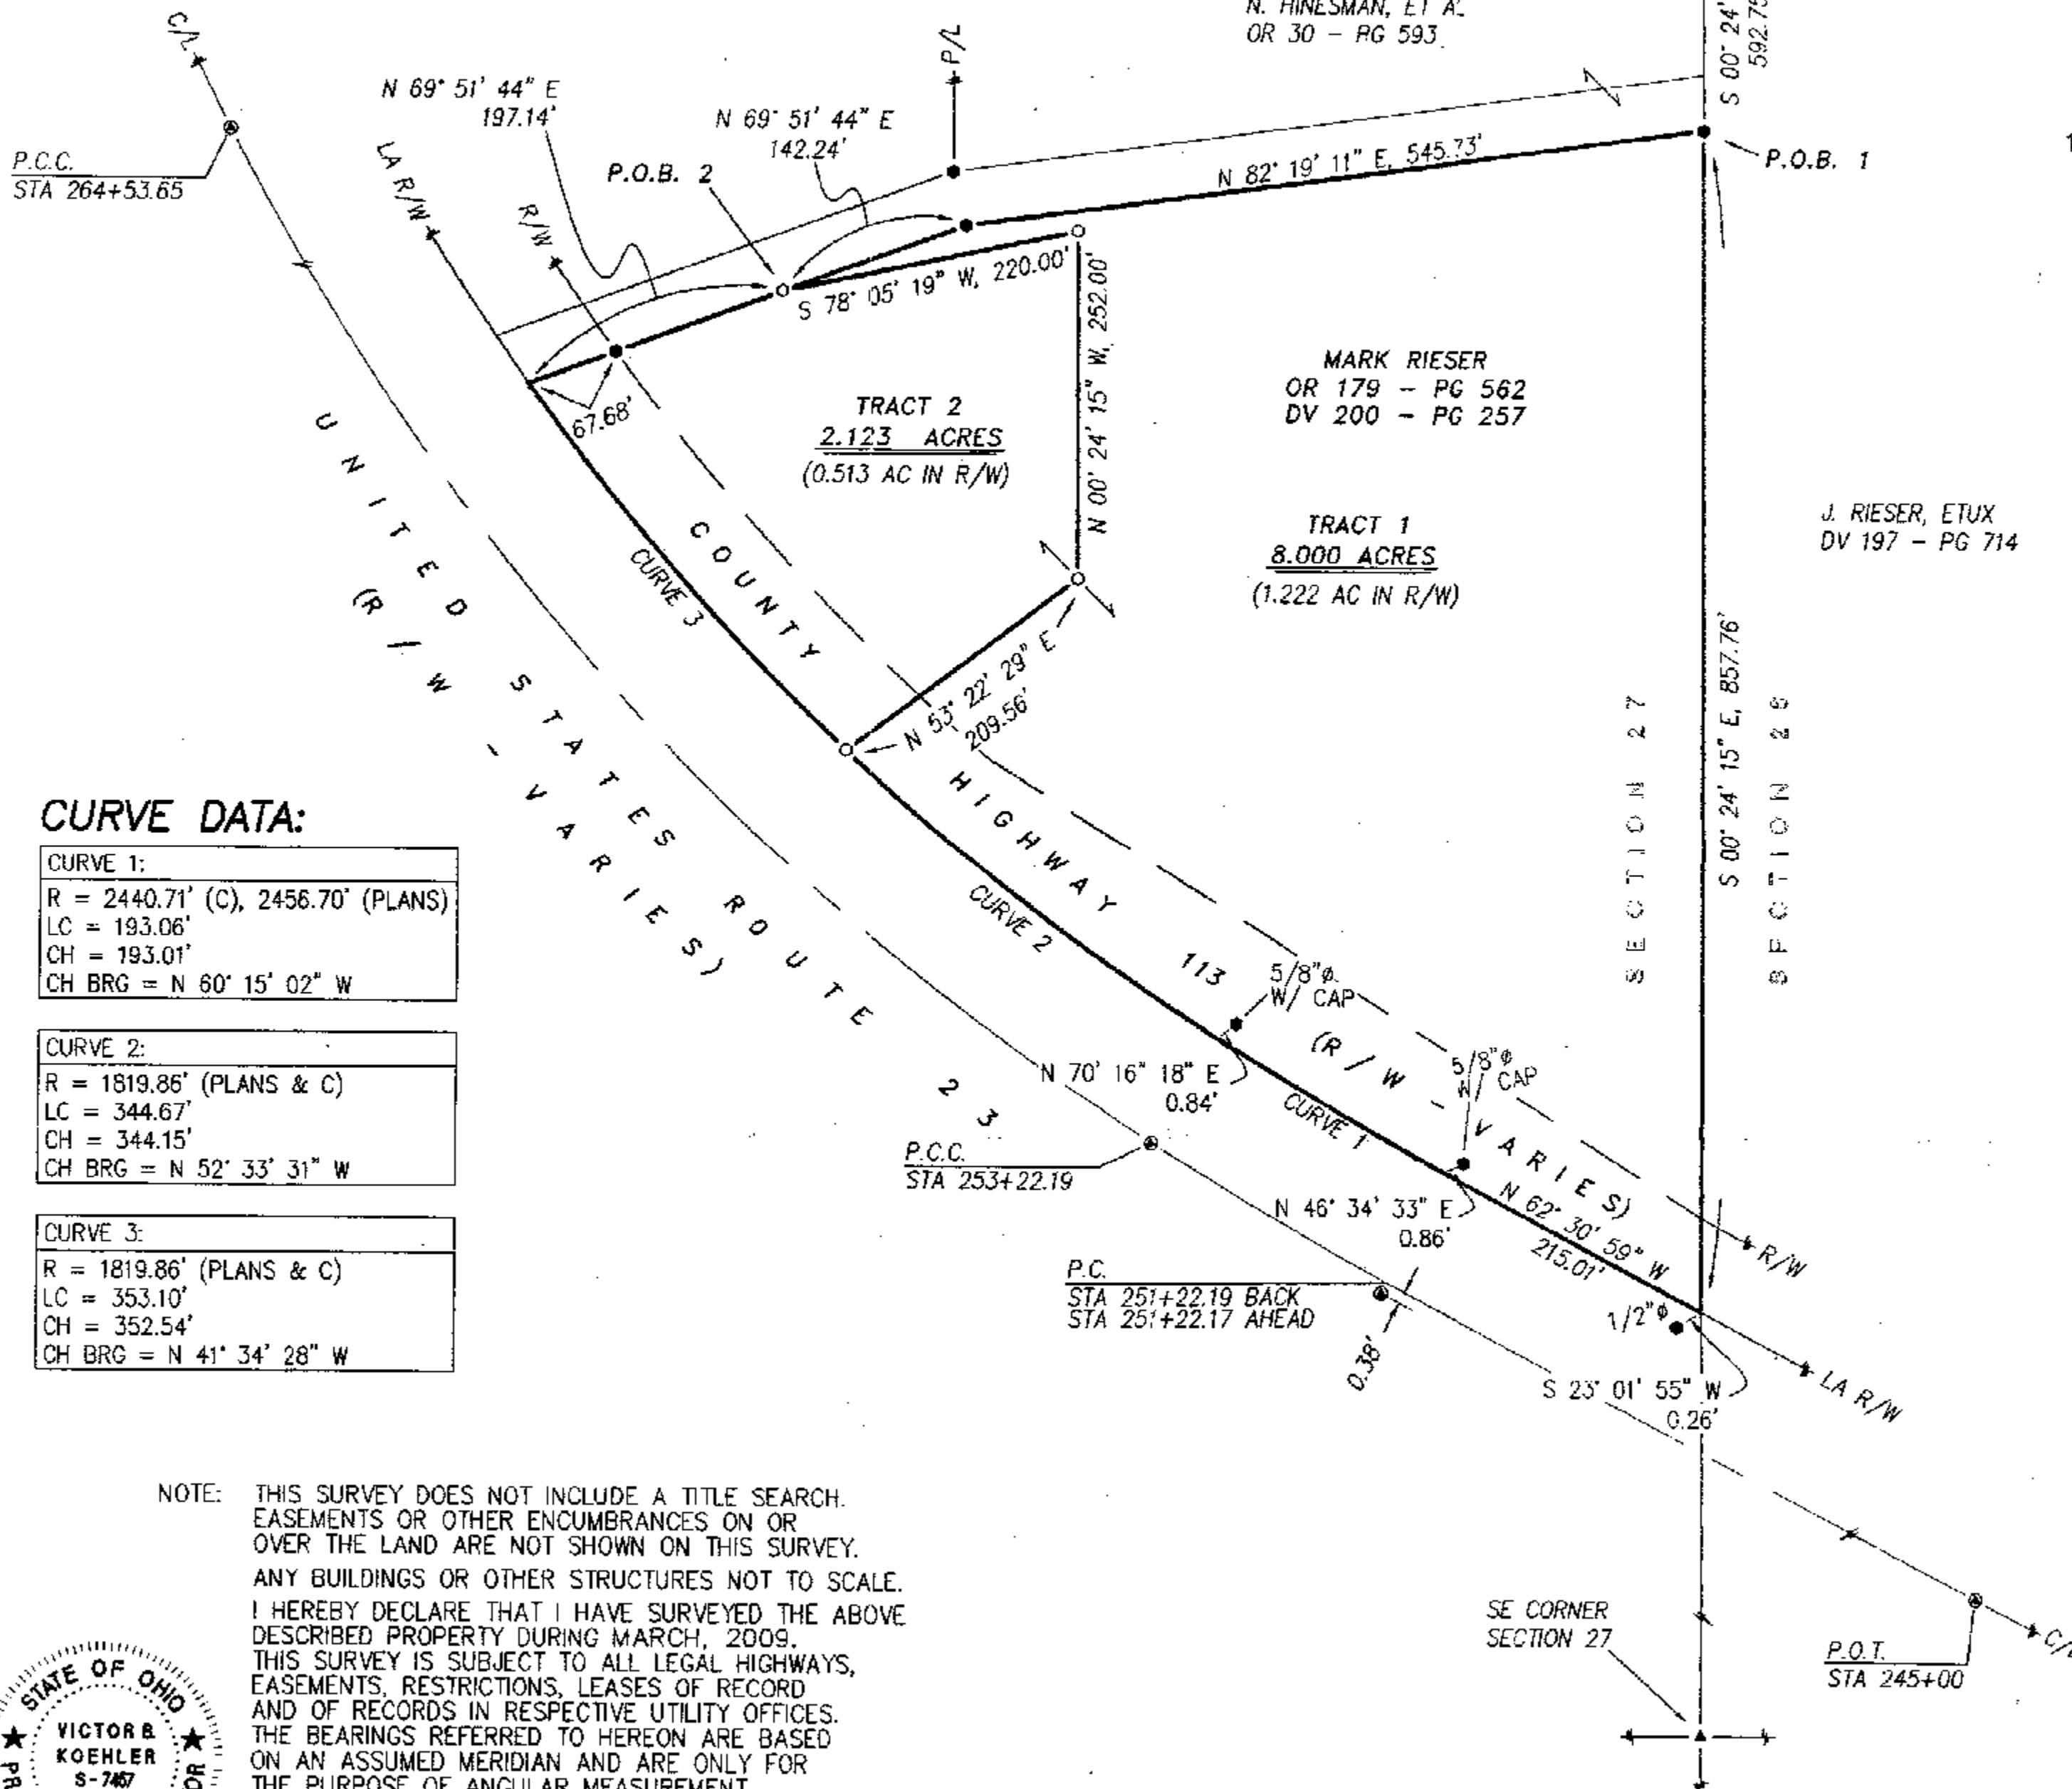

REFERENCES:

- DEED VOLUMES AND PAGES AS SHOWN.
- WYANDOT COUNTY CORNERSTONE RECORDS.
- WYANDOT COUNTY ROAD RECORDS.
- ODOT R/W PLANS: WYA-23-0.20
- SURVEY VOLUME C, PAGE 462.
- SURVEY VOLUME 8, PAGE 86.

LEGEND:

SET	FOUND	DESCRIPTION
⊙	⊙	MONUMENT
⊕	⊕	RAILROAD SPIKE
⊗	⊗	NAIL
⊙	⊙	IRON PIPE
⊙	⊙	DRILL HOLE
⊙	⊙	5/8" IRON ROD WITH PERSONALIZED CAP
⊙	⊙	IRON ROD
⊙	⊙	STONE
⊙	⊙	MONUMENT BOX
⊙	⊙	DEED
⊙	⊙	PLAT
⊙	⊙	MEASURED
⊙	⊙	CALCULATED
⊙	⊙	DIAMETER
⊙	⊙	SURVEY RECORD
⊙	⊙	HOUSE
⊙	⊙	GARAGE
⊙	⊙	BARN
⊙	⊙	SHED
⊙	⊙	FENCE
⊙	⊙	CENTERLINE
⊙	⊙	RIGHT-OF-WAY
⊙	⊙	PROPERTY LINE
⊙	⊙	POST

CURVE DATA:

CURVE 1:
 R = 2440.71' (C), 2456.70' (PLANS)
 LC = 193.06'
 CH = 193.01'
 CH BRG = N 60° 15' 02" W

CURVE 2:
 R = 1819.86' (PLANS & C)
 LC = 344.67'
 CH = 344.15'
 CH BRG = N 52° 33' 31" W

CURVE 3:
 R = 1819.86' (PLANS & C)
 LC = 353.10'
 CH = 352.54'
 CH BRG = N 41° 34' 28" W

NOTE: THIS SURVEY DOES NOT INCLUDE A TITLE SEARCH. EASEMENTS OR OTHER ENCUMBRANCES ON OR OVER THE LAND ARE NOT SHOWN ON THIS SURVEY. ANY BUILDINGS OR OTHER STRUCTURES NOT TO SCALE. I HEREBY DECLARE THAT I HAVE SURVEYED THE ABOVE DESCRIBED PROPERTY DURING MARCH, 2009. THIS SURVEY IS SUBJECT TO ALL LEGAL HIGHWAYS, EASEMENTS, RESTRICTIONS, LEASES OF RECORD AND OF RECORDS IN RESPECTIVE UTILITY OFFICES. THE BEARINGS REFERRED TO HEREON ARE BASED ON AN ASSUMED MERIDIAN AND ARE ONLY FOR THE PURPOSE OF ANGULAR MEASUREMENT.



VICTOR B. KOEHLER, P.S. NO. 7457
 DATE 02/30/09

SURVEY NUMBER: 09-17
 VOLUME: 6 PAGE: 1191
 DATE FILED: 4-15-09
 PARCEL #: 26-2275-0300

ALL REGIONAL PLANNING REQUIREMENTS HAVE BEEN APPROVED FOR THIS SURVEY APPLICATION # 1191-09-24

SURVEY FOR: MARK RIESER

BEING A PARCEL OF LAND SITUATED IN PART OF THE SOUTHEAST QUARTER OF SECTION 27, T-3-S, R-14-E, PITT TOWNSHIP, WYANDOT COUNTY, OHIO.

REVISIONS:

DRAWN:	CHECKED:	REVISIONS:
DAL	VBK	03-23-09 03-30-09

08172-S

KOEHLER SURVEYING, INC.

P. O. BOX 28 UPPER SANDUSKY, OHIO 43351
 419-294-5388