
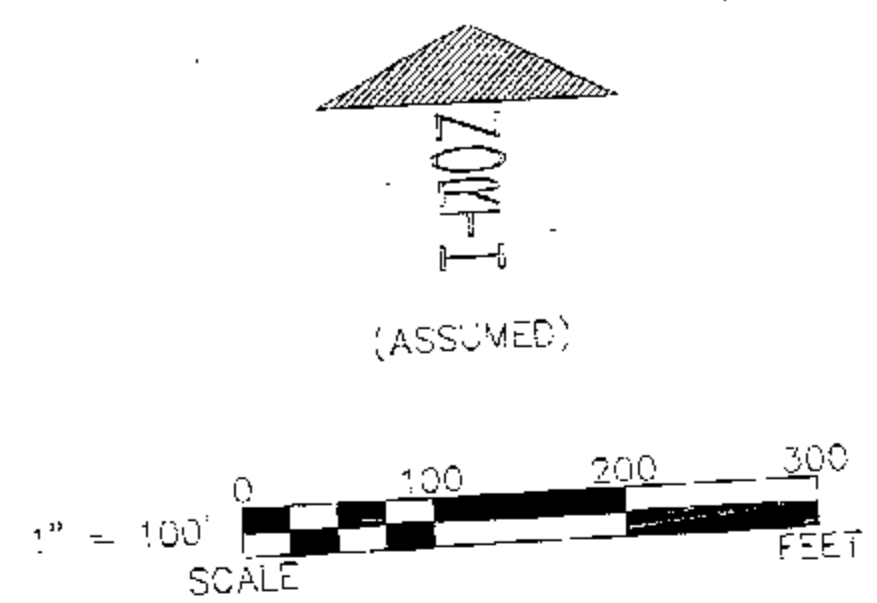


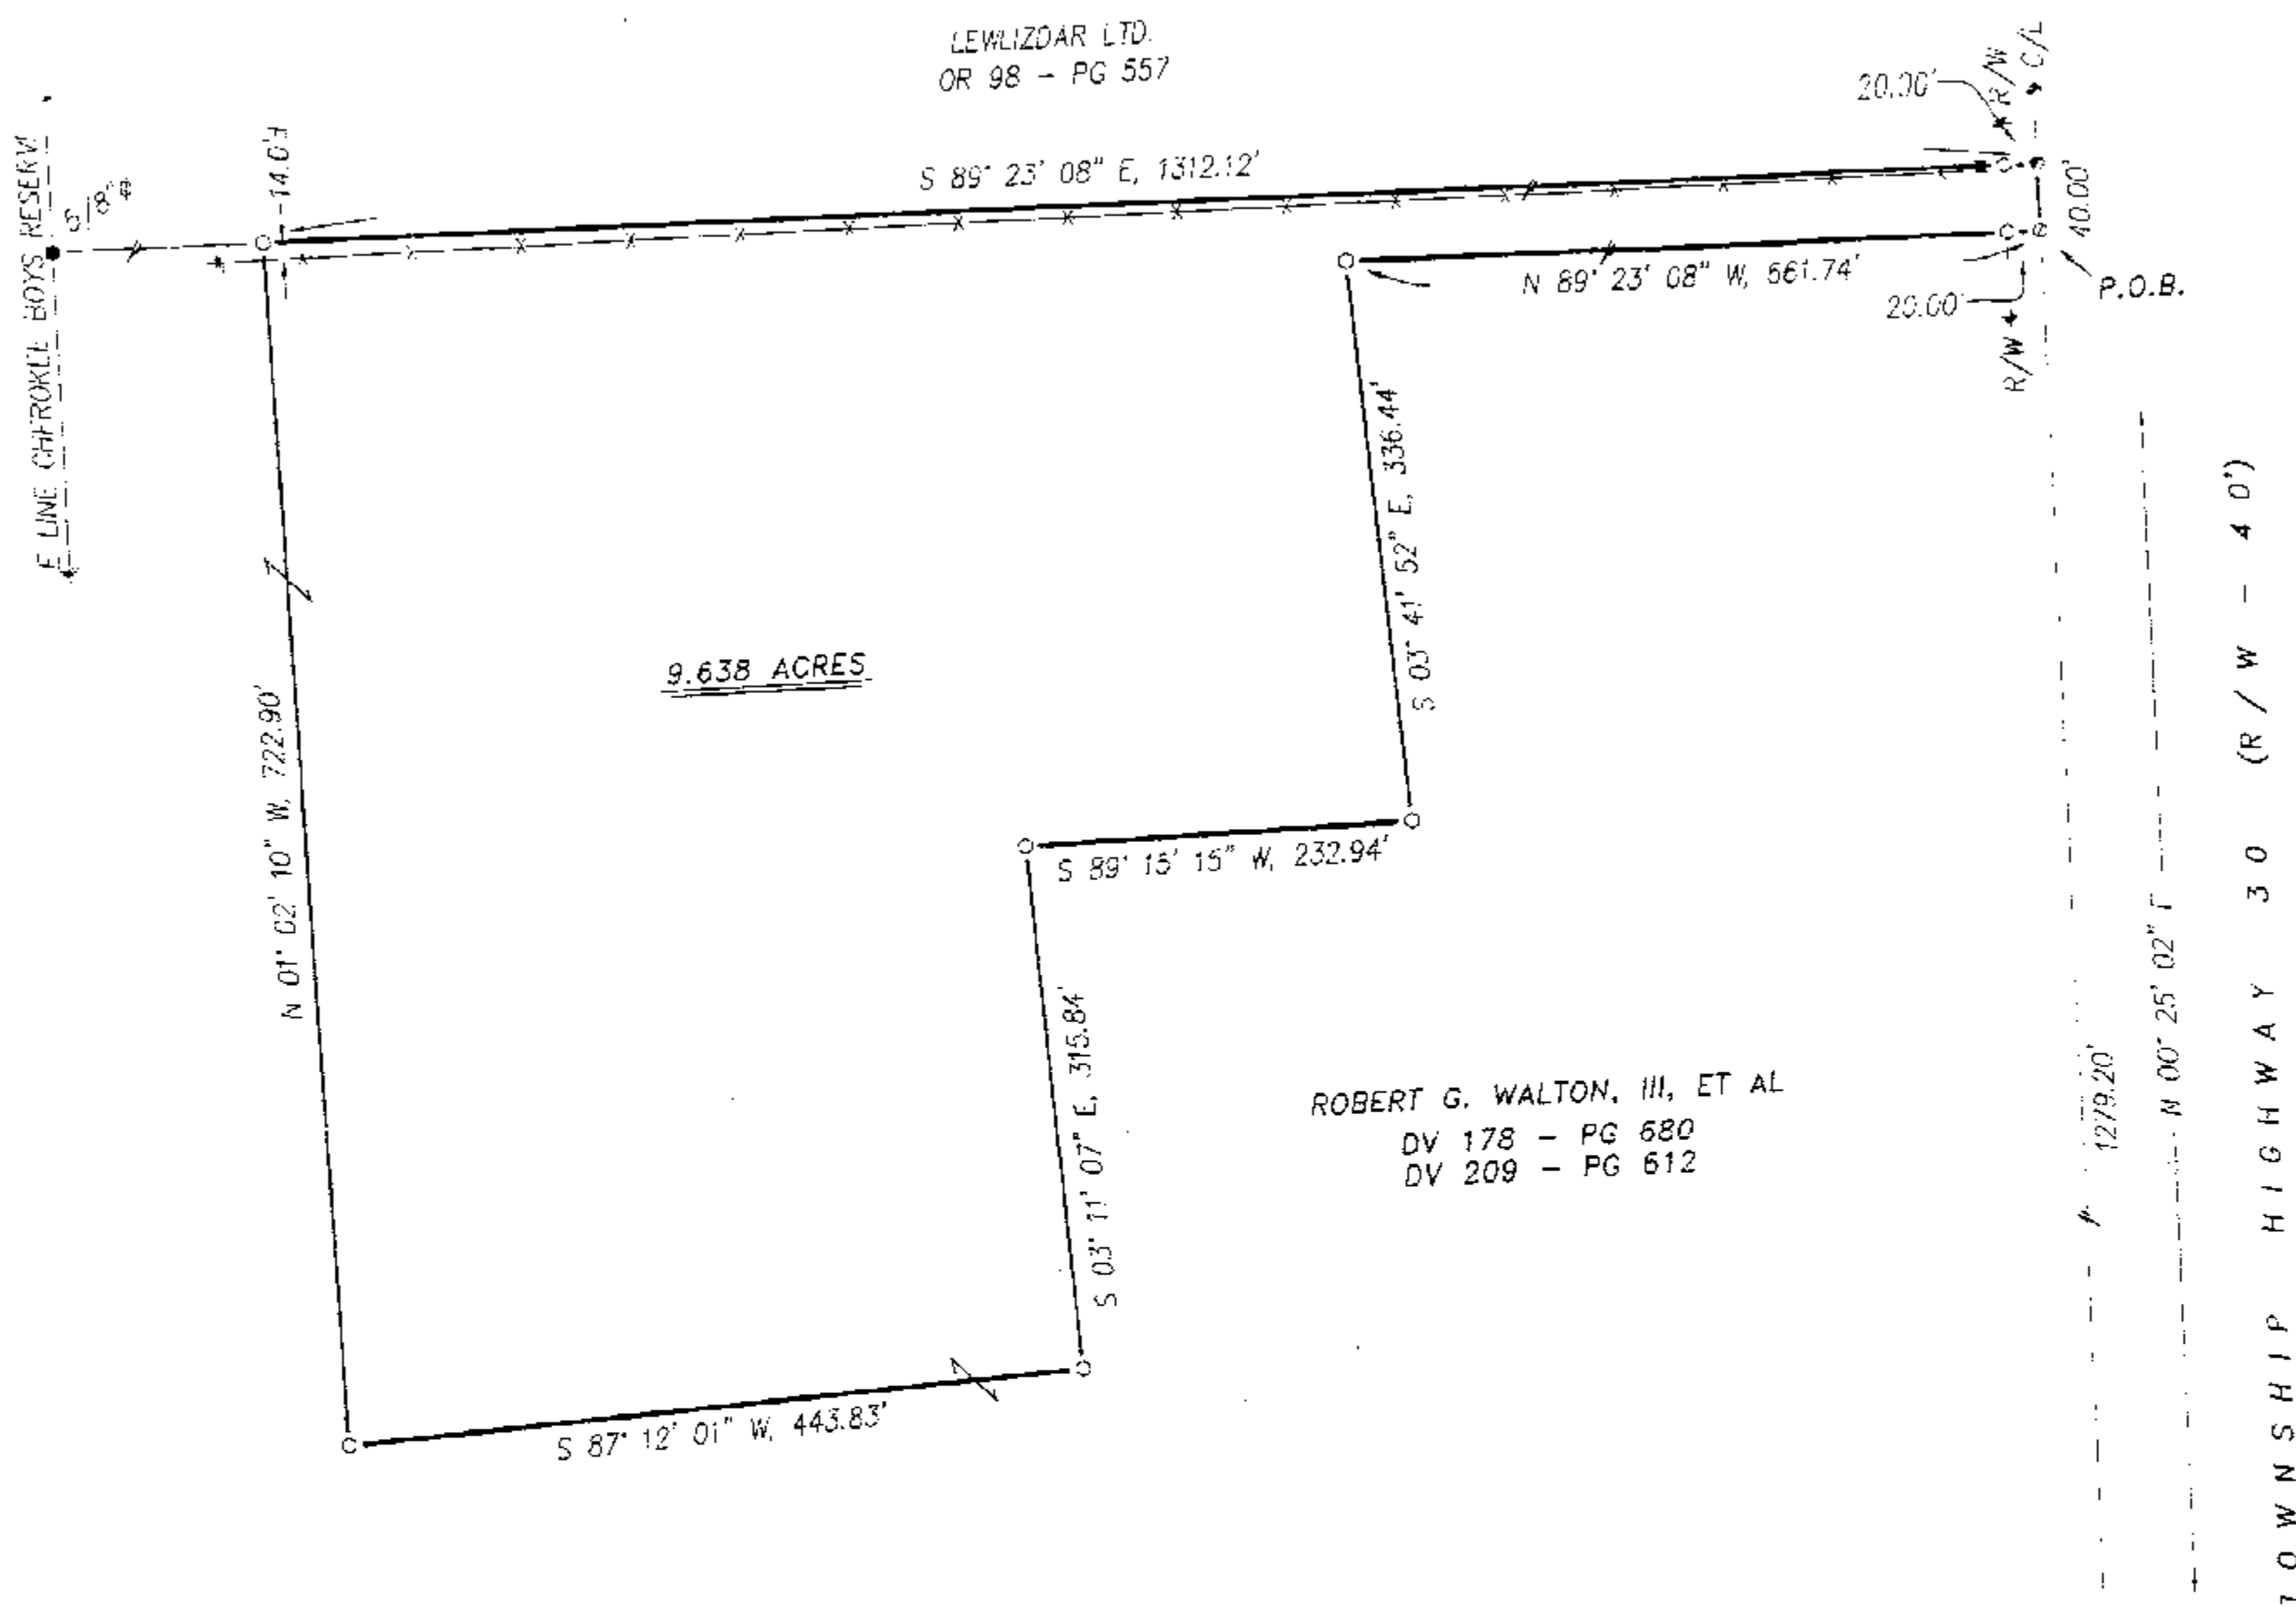

- REFERENCES:**
- DEED VOLUMES AND PAGES AS SHOWN.
 - WYANDOT COUNTY CORNERSTONE RECORDS.
 - WYANDOT COUNTY ROAD RECORDS.
 - SURVEY VOLUME D, PAGE 180.

LEGEND:

SET FOUND	DESCRIPTION
⊙	MONUMENT
⊕	RAILROAD SPIKE
⊗	NAIL
⊙	IRON PIPE
⊙	DRILL HOLE
⊙	5/8" IRON ROD WITH PERSONALIZED CAP
⊙	IRON ROD
⊙	STONE
⊙	MONUMENT BOX
⊙	DEED
⊙	PLAT
⊙	MEASURED
⊙	CALCULATED
⊙	DIALECTER
⊙	SURVEY RECORD
⊙	HOUSE
⊙	GARAGE
⊙	BARN
⊙	SHED
⊙	FENCE
⊙	CENTERLINE
⊙	RIGHT-OF-WAY
⊙	PROPERTY LINE
⊙	POST


NOTE: THIS SURVEY DOES NOT INCLUDE A TITLE SEARCH. EASEMENTS OR OTHER ENCUMBRANCES ON OR OVER THE LAND ARE NOT SHOWN ON THIS SURVEY. ANY BUILDINGS OR OTHER STRUCTURES NOT TO SCALE. I HEREBY DECLARE THAT I HAVE SURVEYED THE ABOVE DESCRIBED PROPERTY DURING APRIL, 2009. THIS SURVEY IS SUBJECT TO ALL LEGAL HIGHWAYS, EASEMENTS, RESTRICTIONS, LEASES OF RECORD AND OF RECORDS IN RESPECTIVE UTILITY OFFICES. THE BEARINGS REFERRED TO HEREON ARE BASED ON AN ASSUMED MERIDIAN AND ARE ONLY FOR THE PURPOSE OF ANGULAR MEASUREMENT.



Victor B. Koehler
 VICTOR B. KOEHLER, P.S. NO. 7457
 DATE 04/13/09

9.638 ACRES

ROBERT G. WALTON, III, ET AL
 DV 178 - PG 680
 DV 209 - PG 612

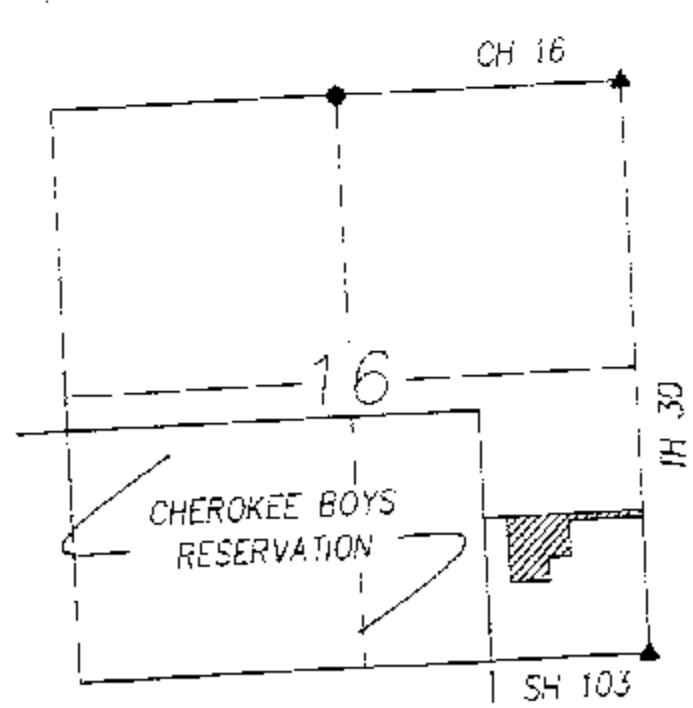

SECTION OVERVIEW
 NOT TO SCALE

SURVEY NUMBER: 09-18
 VOLUME: C PAGE: 1192
 DATE FILED: 4-23-09
 PARCEL #: 38-2775-0000

ALL REGIONAL PLANNING REQUIREMENTS HAVE BEEN APPROVED FOR THIS SURVEY APPLICATION # 09-21

KOEHLER SURVEYING, INC.
 P. O. BOX 28
 SANDUSKY, OHIO 44871
 419-294-5388

SURVEY FOR: DAVID WALTON, JR.
 BEING A PARCEL OF LAND SITUATED IN PART OF THE SOUTHEAST QUARTER OF SECTION 16, T-1-S, R-14-E, TYNOCHEE TOWNSHIP, WYANDOT COUNTY, OHIO.

REVISIONS:	
CHECKED:	DATE:
DRAWN:	DATE:
DAL	04-10-09
VBR	04-10-09
1	1
09034-S	