



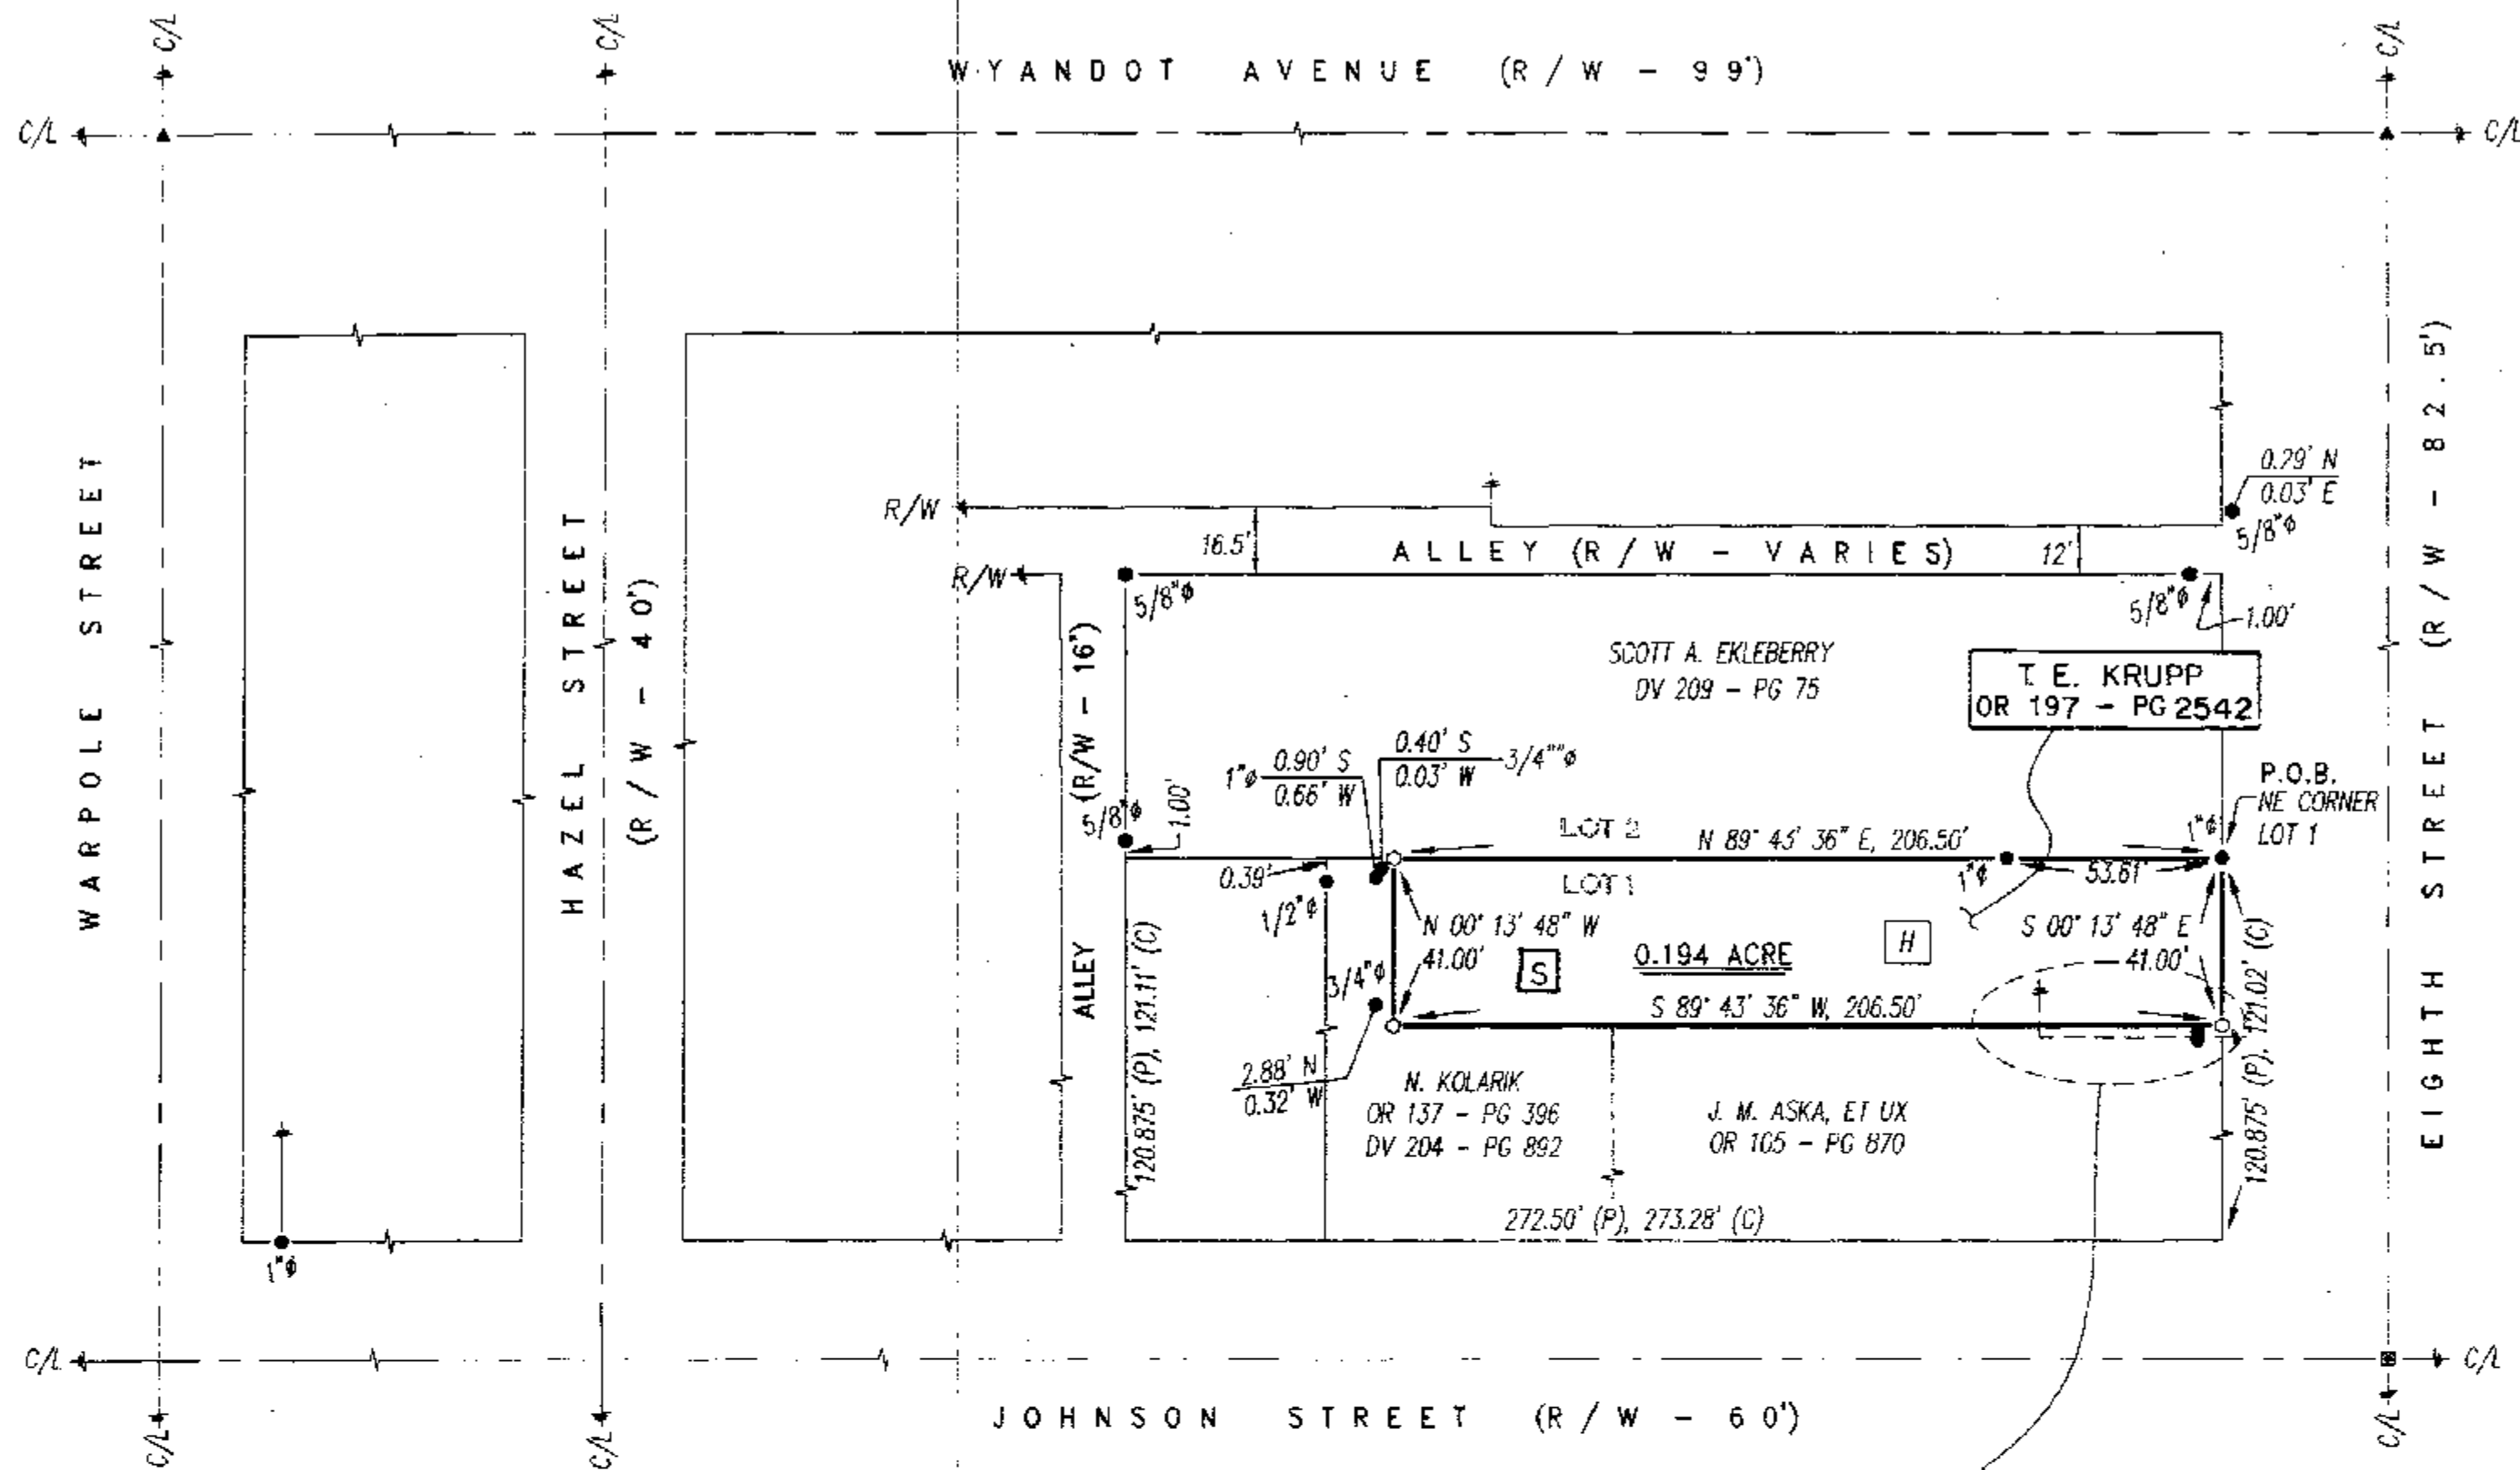

# LEGEND:

| SET FOUND | DESCRIPTION                         |
|-----------|-------------------------------------|
| ⊙         | MONUMENT                            |
| ⊕         | RAILROAD SPIKE                      |
| ⊙         | NAIL                                |
| ⊙         | IRON PIPE                           |
| ⊙         | DRILL HOLE                          |
| ⊙         | 5/8" IRON ROD WITH PERSONALIZED CAP |
| ⊙         | IRON ROD                            |
| ●         | STONE                               |
| ⊠         | MONUMENT BOX                        |
| D         | DEED                                |
| P         | PLAT                                |
| M         | MEASURED                            |
| C         | CALCULATED                          |
| ∅         | DIAMETER                            |
| SR        | SURVEY RECORD                       |
| ⊠         | HOUSE                               |
| ⊠         | GARAGE                              |
| ⊠         | BARN                                |
| ⊠         | SHED                                |
| X         | FENCE                               |
| C/L       | CENTERLINE                          |
| R/W       | RIGHT-OF-WAY                        |
| P/L       | PROPERTY LINE                       |
| ■         | POST                                |

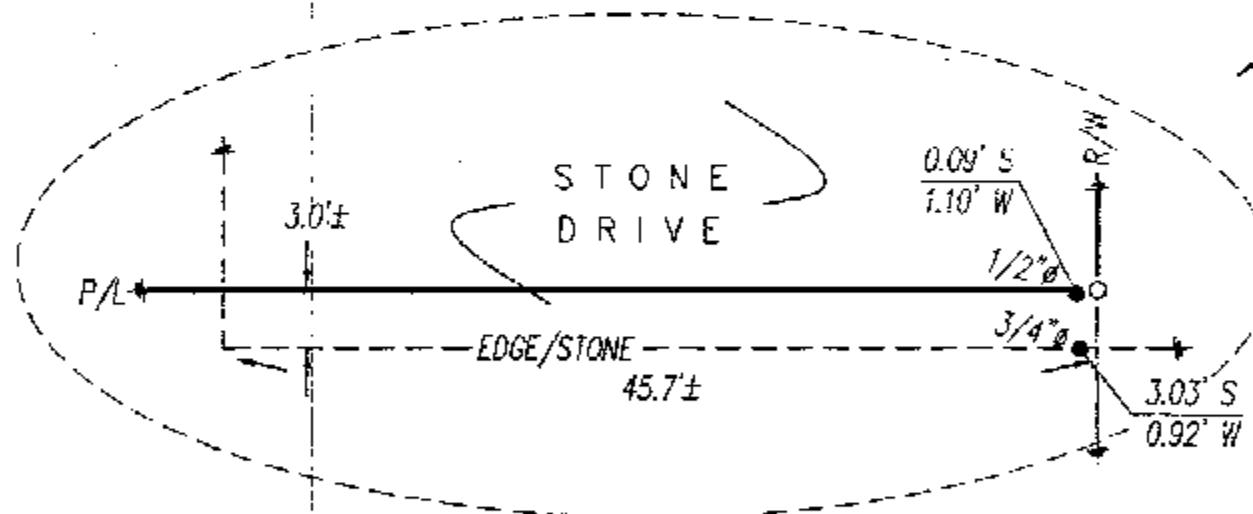

DETAIL  
1" = 10'

# REFERENCES:

- DEED VOLUMES AND PAGES AS SHOWN.
- WYANDOT COUNTY CORNERSTONE RECORDS.
- SURVEY VOLUME D, PAGE 343.
- SURVEY VOLUME 4, PAGE 177.
- SURVEY VOLUME C, PAGE 1113.
- ORIGINAL GOV'T. PLAT OF UPPER SANDUSKY.
- CABINET A, SLIDE 153, RECORDER'S OFFICE.





NOTE: THIS SURVEY DOES NOT INCLUDE A TITLE SEARCH. EASEMENTS OR OTHER ENCUMBRANCES ON OR OVER THE LAND ARE NOT SHOWN ON THIS SURVEY. ANY BUILDINGS OR OTHER STRUCTURES NOT TO SCALE. I HEREBY DECLARE THAT I HAVE SURVEYED THE ABOVE DESCRIBED PROPERTY DURING APRIL, 2009. THIS SURVEY IS SUBJECT TO ALL LEGAL HIGHWAYS, EASEMENTS, RESTRICTIONS, LEASES OF RECORD AND OF RECORDS IN RESPECTIVE UTILITY OFFICES. THE BEARINGS REFERRED TO HEREON ARE BASED ON AN ASSUMED MERIDIAN AND ARE ONLY FOR THE PURPOSE OF ANGULAR MEASUREMENT.

VICTOR B. KOEHLER, P.S. NO. 7457  
DATE 04/15/09

ALL REGIONAL PLANNING REQUIREMENTS HAVE BEEN APPROVED FOR THIS SURVEY APPLICATION # N/A

SURVEY NUMBER: 09-21  
VOLUME: C PAGE: 1194  
DATE FILED: 5-1-09  
PARCEL #: 4-5500-1000

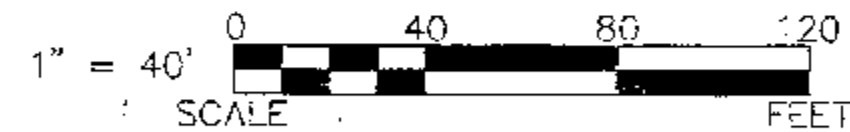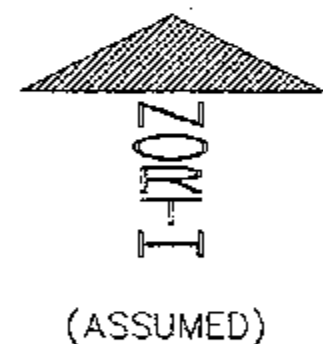

SURVEY FOR: THOMAS E. KRUPP

BEING A PARCEL OF LAND SITUATED IN PART OF LOT 1 OF ROBERT MCKELLY'S SUBDIVISION IN THE CITY OF UPPER SANDUSKY, WYANDOT COUNTY, OHIO.

DRAWN: DAL  
CHECKED: VBK  
REVISIONS:

04-13-09 04-14-09  
1 1  
09027-S

KOEHLER SURVEYING, INC.

P. O. BOX 28 UPPER SANDUSKY, OHIO 43351  
419-294-5388