



ASSUMED

0 50' 100'
SCALE IN FEET**REFERENCES**

DEED VOLUME AND PAGE AS SHOWN

WYANDOT COUNTY CORNERSTONE REFERENCES

DEED VOLUME 2, PAGE 368
DEED VOLUME 3, PAGE 199

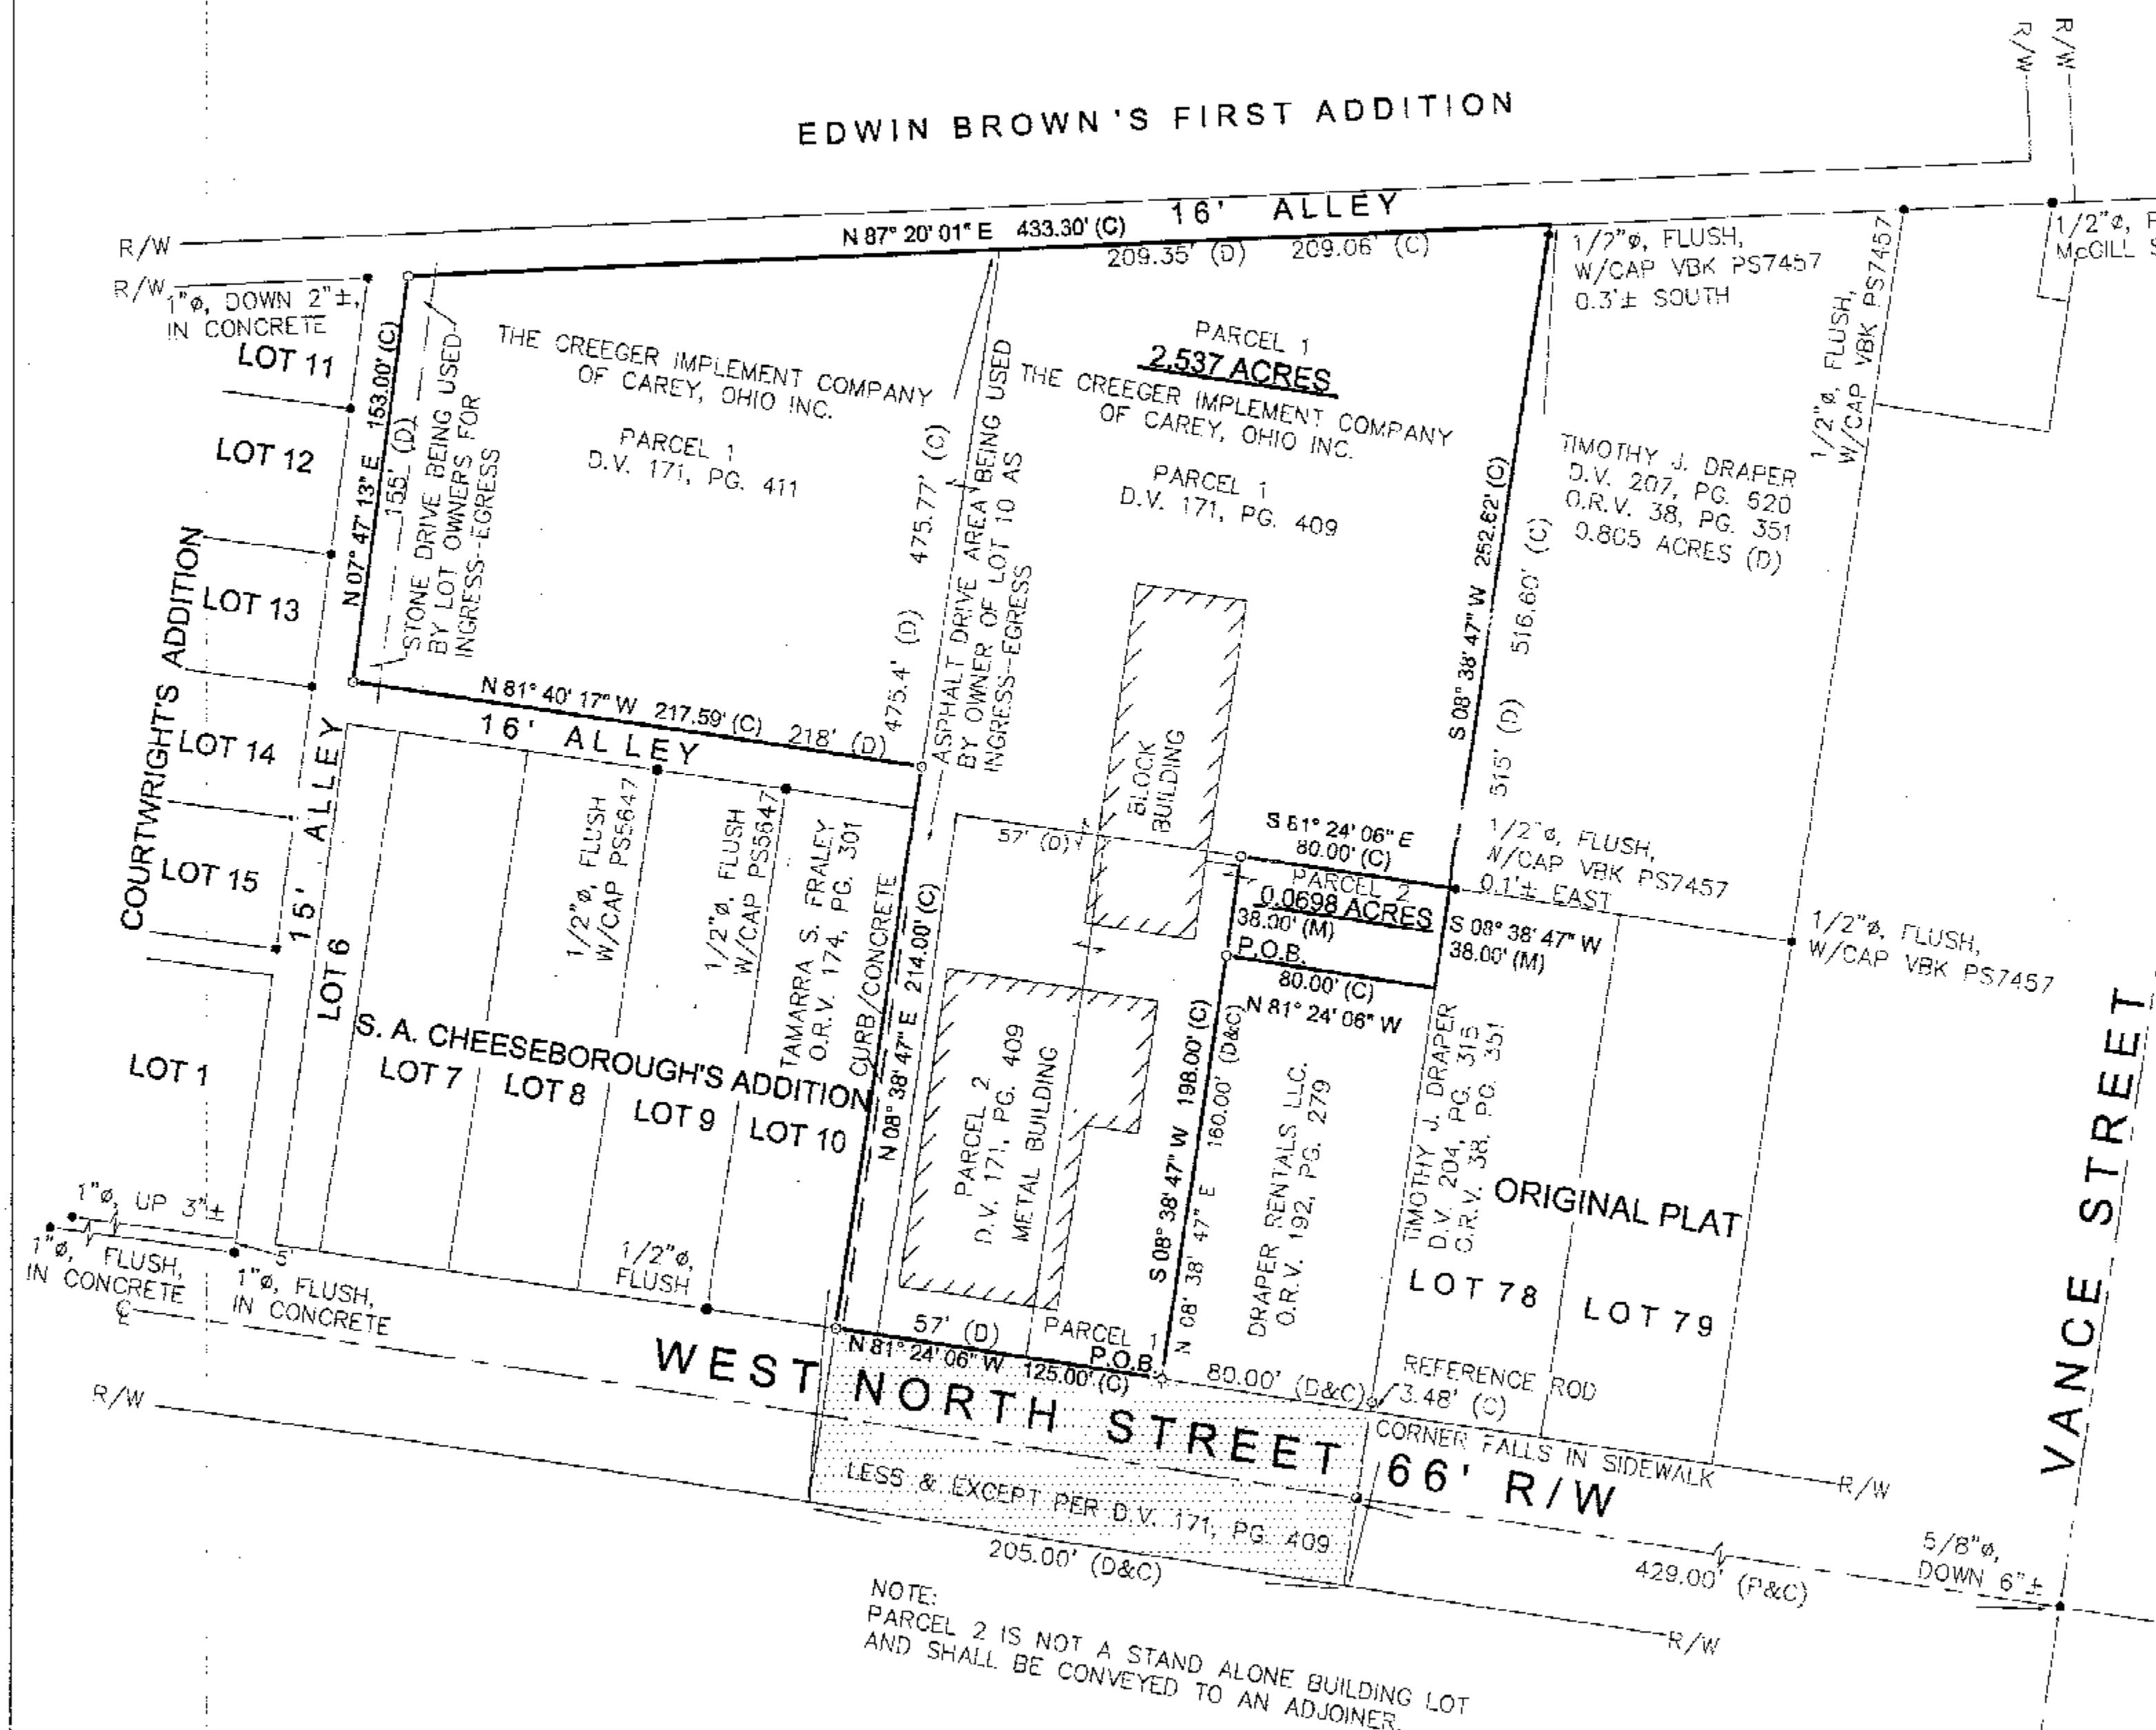
PLAT BOOK 2, PAGE 47

PLAT BOOK 3, PAGES 19 & 75

SURVEY VOLUME 9, PAGE 199

SURVEY FOR NEIL SHAW BY
R. D. McGill, DATED JUNE 2, 1951SURVEY FOR DALE WEAVER BY
R. D. McGill, DATED SEPT. 20, 1947SURVEY FOR ROBERT CREIGER BY
R. D. McGill, DATED MAY 19, 1960**LEGEND**

SET	FOUND	DESCRIPTION
⊗	⊗	CONC. MONUMENT
⊕	⊕	RAILROAD SPIKE
⊙	⊙	NAI
⊖	⊖	IRON ROD
⊗	⊗	DRILL HOLE
⊕	⊕	STONE
⊙	⊙	MONUMENT BOX
⊖	⊖	IRON PIPE
⊗	⊗	WOOD POST
(D)	(D)	DEED
(P)	(P)	PLAT
(M)	(M)	MEASURED
(S)	(S)	SURVEYED
(C)	(C)	CALCULATED

NOTE:ALL IRON ROD SETS ARE 5/8" DIA. x 30" LENGTH
WITH PERSONALIZED CAPS (HANK AND ASSOC.)
DRIVEN FLUSH.**SURVEYOR'S STATEMENT**I HEREBY DECLARE THAT THE ABOVE PARCEL WAS
SURVEYED DURING JULY, 2009. PROPERTY LINES
SHOWN ARE LOCATED FROM DEEDS ON RECORD
AND ARE DEED LINES. BEARINGS ARE ASSUMED
FOR ANGULAR MEASUREMENT ONLY. ALL
INFORMATION SHOWN IS TRUE AND CORRECT TO
THE BEST OF MY KNOWLEDGE AND BELIEF (PER
CHAPTER 4733-37 OF THE OHIO ADMINISTRATIVE
CODE).James G. Homan, Jr., P.S. #8972
DATE 08-27-09**EDWIN BROWN'S FIRST ADDITION**SURVEY NUMBER: 09-41
VOLUME: C PAGE: 1207
DATE FILED: 8-31-09
PARCEL #: 10-075-0000 10-090-0000
10-095-0000ALL REGIONAL PLANNING
REQUIREMENTS HAVE BEEN
APPROVED FOR THIS SURVEY
APPLICATION # NA

JOB NO.	HANK AND ASSOCIATES, INC.	SURVEY FOR: SUPANCE/CREEGER	CHECKED BY:	REVISIONS
2091.063	ENGINEER: N G S J R V E Y I N G 137 SOUTH WASHINGTON STREET, Tiffin, Ohio 44883 PHONE: (419) 447-4300 FAX: (419) 447-2076	LOCATED IN THE VILLAGE OF CAREY & N THE NORTHEAST QUARTER OF SECTION 17, CRAWFORD TOWNSHIP, WYANDOT COUNTY, OHIO.	JGH	DATE: 08-08-09 SCALE: 1" = 50'