
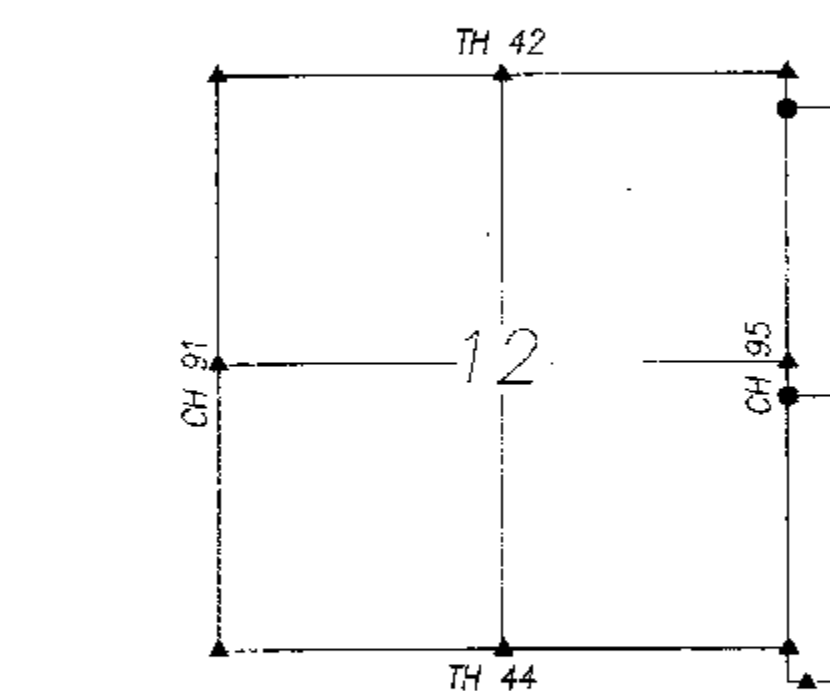


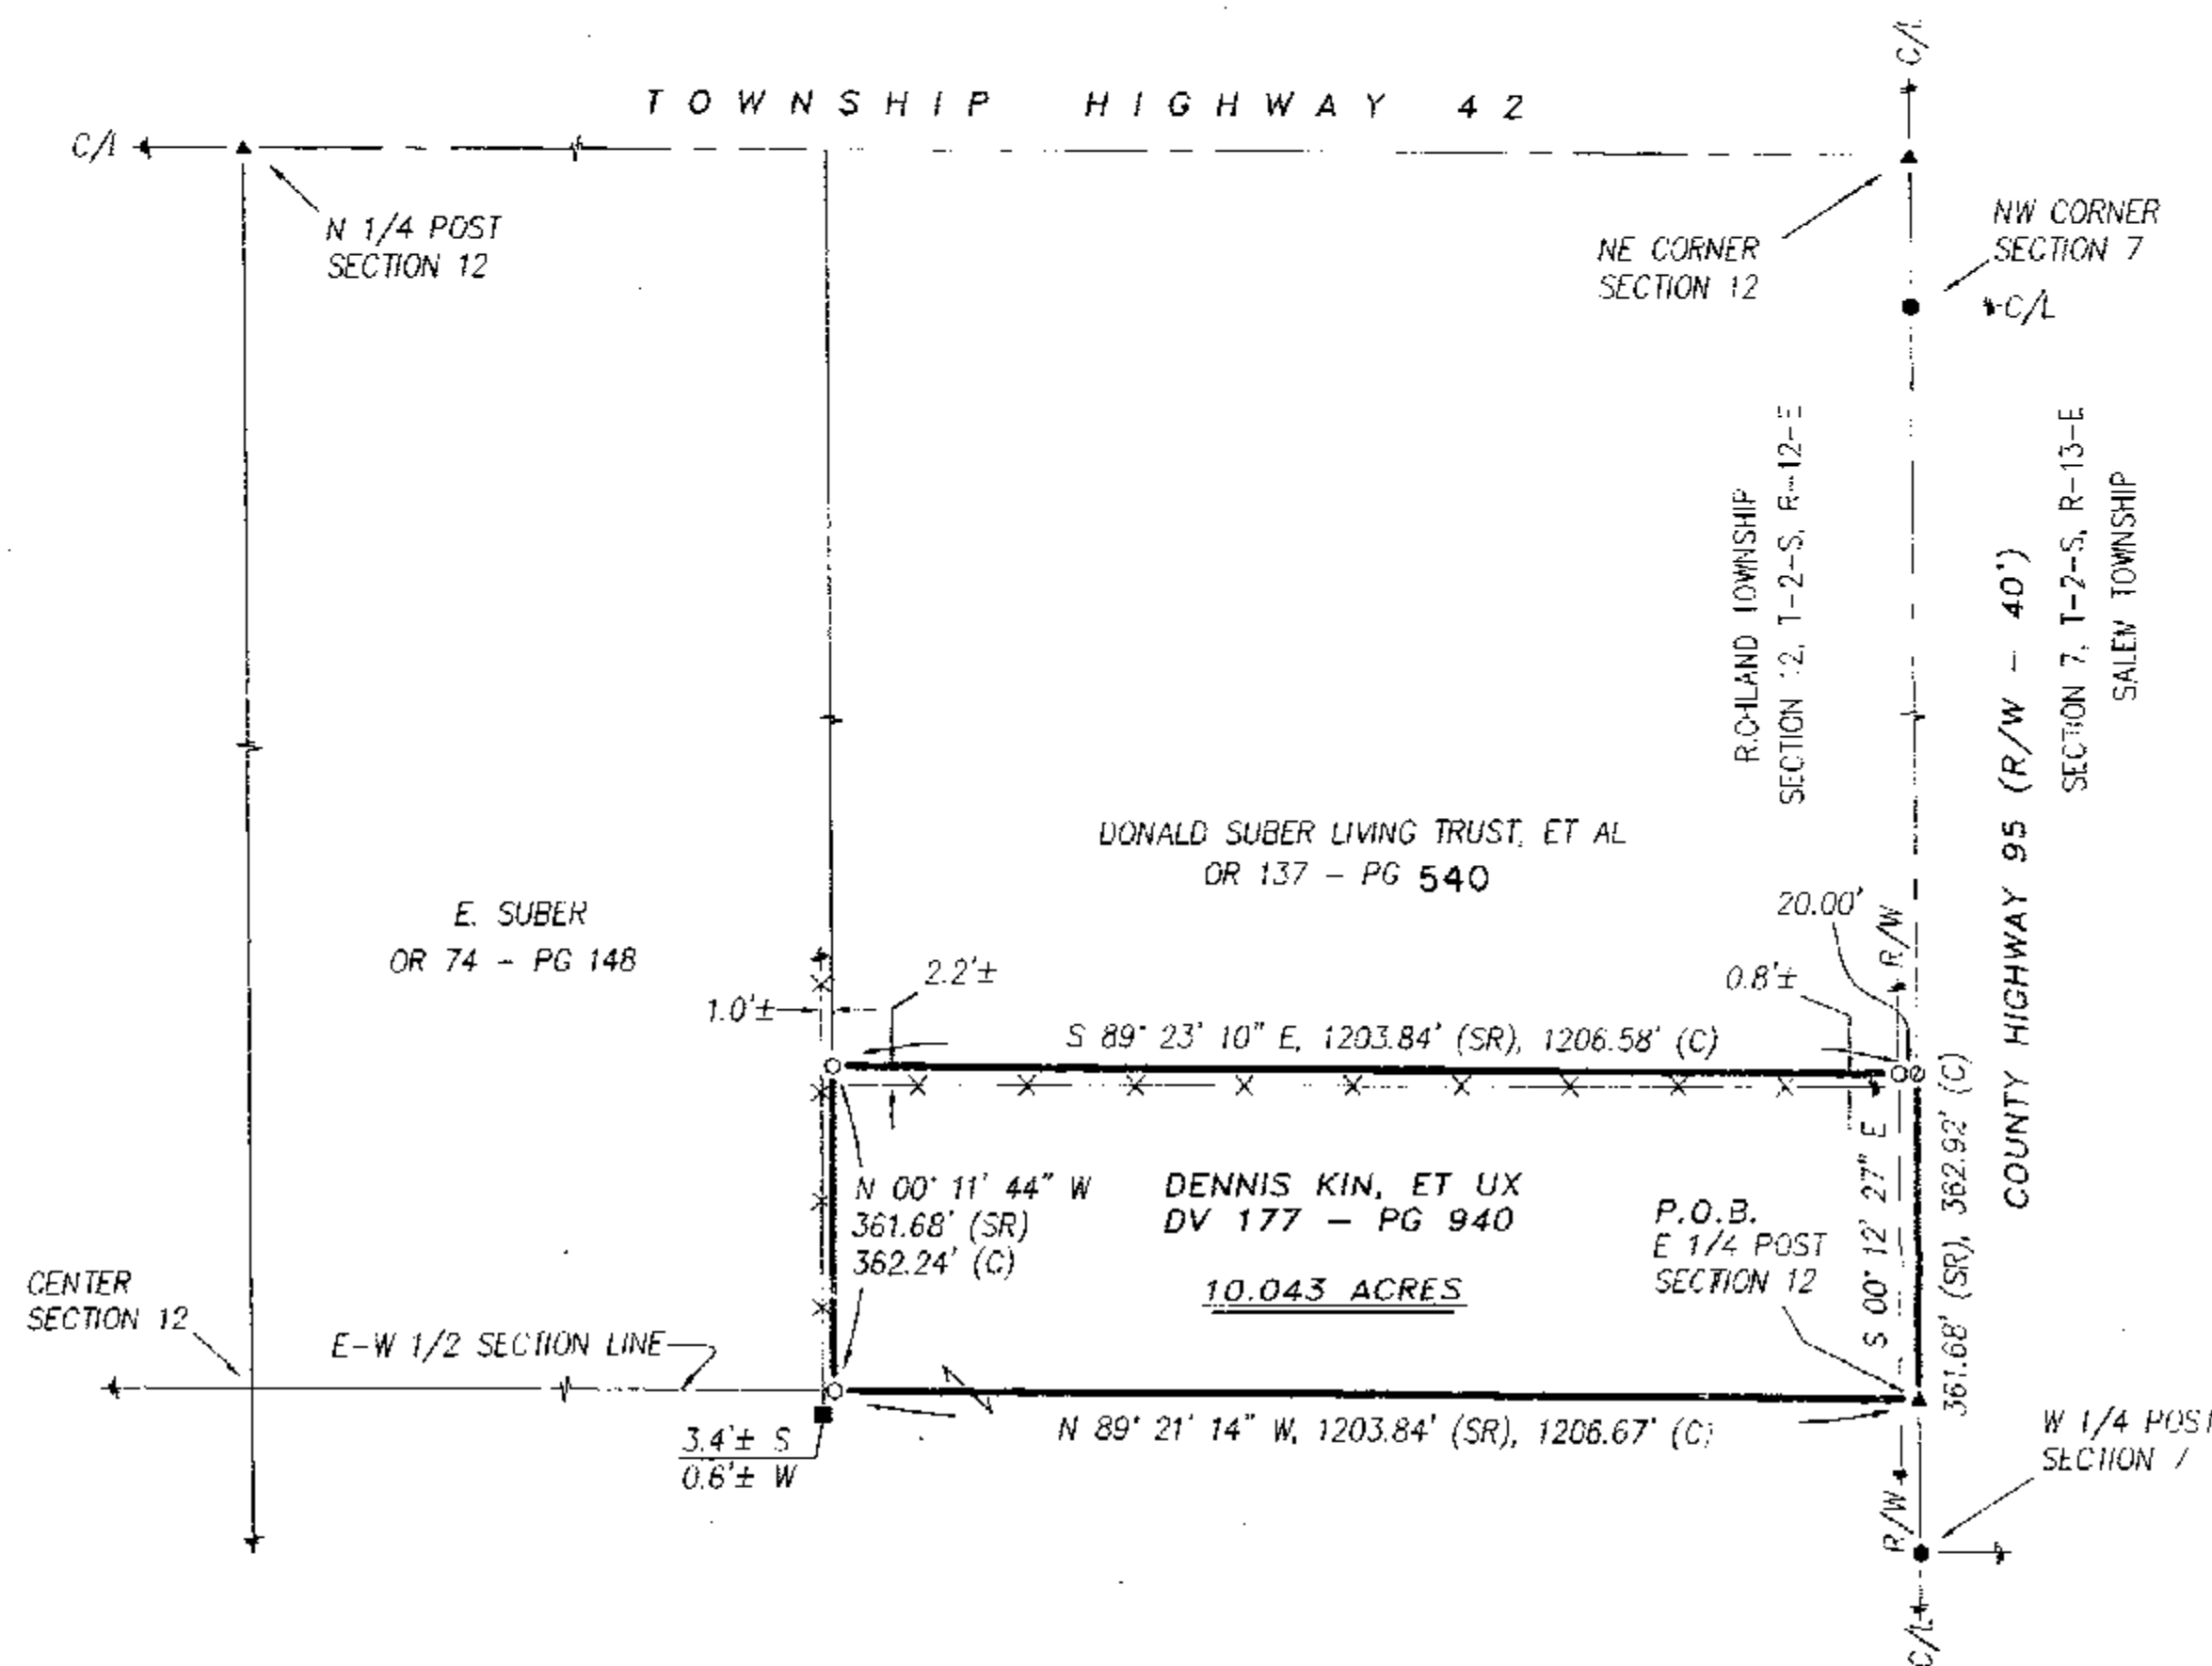

# SECTION OVERVIEW

NOT TO SCALE

ALL REGIONAL PLANNING  
REQUIREMENTS HAVE BEEN  
APPROVED FOR THIS SURVEY  
APPLICATION # *N/A*

## REFERENCES:

- DEED VOLUMES AND PAGES AS SHOWN.
- WYANDOT COUNTY CORNERSTONE RECORDS.
- WYANDOT COUNTY ROAD RECORDS.
- SURVEY VOLUME 2, PAGE 71.
- SURVEY VOLUME 3, PAGE 572.
- SURVEY VOLUME 5, PAGE 331.
- ORIGINAL U. S. GOVERNMENT FIELD NOTES.

SURVEY NUMBER: *0942*  
VOLUME: *C* PAGE: *1208*  
DATE FILED: *9-1-09*  
PARCEL #: *29-0080-0000*





NOTE: THIS SURVEY DOES NOT INCLUDE A TITLE SEARCH.  
EASEMENTS OR OTHER ENCUMBRANCES ON OR  
OVER THE LAND ARE NOT SHOWN ON THIS SURVEY.  
ANY BUILDINGS OR OTHER STRUCTURES NOT TO SCALE.  
I HEREBY DECLARE THAT I HAVE SURVEYED THE ABOVE  
DESCRIBED PROPERTY DURING AUGUST, 2009.  
THIS SURVEY IS SUBJECT TO ALL LEGAL HIGHWAYS,  
EASEMENTS, RESTRICTIONS, LEASES OF RECORD  
AND OF RECORDS IN RESPECTIVE UTILITY OFFICES.  
THE BEARINGS REFERRED TO HEREON ARE BASED  
ON AN ASSUMED MERIDIAN AND ARE ONLY FOR  
THE PURPOSE OF ANGULAR MEASUREMENT.

VICTOR B. KOEHLER, P.S. NO. 7457

DATE *08/19/09*

## LEGEND:

| SET | FOUND | DESCRIPTION                         |
|-----|-------|-------------------------------------|
| ⊗   | ⊗     | MONUMENT                            |
| ⊕   | ⊕     | RAILROAD SPIKE                      |
| ⊙   | ⊙     | NAIL                                |
| ⊖   | ⊖     | IRON PIPE                           |
| ⊗   | ⊗     | DRILL HOLE                          |
| ⊗   | ⊗     | 5/8" IRON ROD WITH PERSONALIZED CAP |
| ●   | ●     | IRON ROD                            |
| ▲   | ▲     | STONE                               |
| □   | □     | MONUMENT BOX                        |
| ▢   | ▢     | DEED                                |
| ▣   | ▣     | PLAT                                |
| ▤   | ▤     | MEASURED                            |
| ▥   | ▥     | CALCULATED                          |
| ▦   | ▦     | DIAMETER                            |
| ▧   | ▧     | SURVEY RECORD                       |
| ▨   | ▨     | HOUSE                               |
| ▩   | ▩     | GARAGE                              |
| ▪   | ▪     | BARN                                |
| ▫   | ▫     | SHED                                |
| ▬   | ▬     | FENCE                               |
| C/L | C/L   | CENTERLINE                          |
| R/W | R/W   | RIGHT-OF-WAY                        |
| P/L | P/L   | PROPERTY LINE                       |
| ■   | ■     | POST                                |

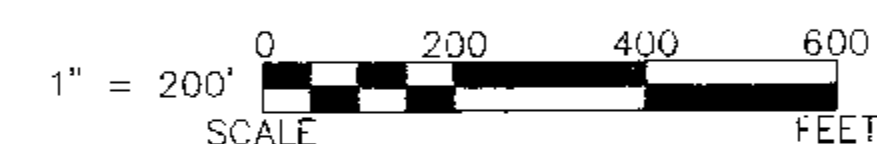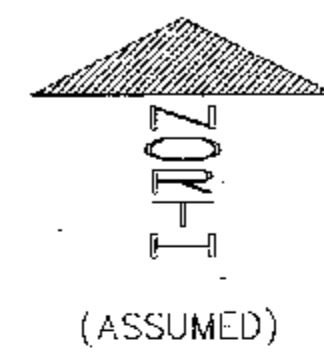

## SURVEY FOR: DENNIS KIN

BEING A PARCEL OF LAND SITUATED IN PART OF  
THE NORTHEAST QUARTER OF SECTION 12, T-2-S, R-12-E,  
RICHLAND TOWNSHIP, WYANDOT COUNTY, OHIO.

| DRAWN:   | CHECKED: | REVISIONS: |
|----------|----------|------------|
| DAL      | VBK      |            |
| 08-18-09 | 08-19-09 |            |
| 1        | 1        |            |
| 09064    | S        |            |

KOEHLER SURVEYING, INC.

P. O. BOX 28 UPPER SANDUSKY, OHIO 43351  
419-294-5388