
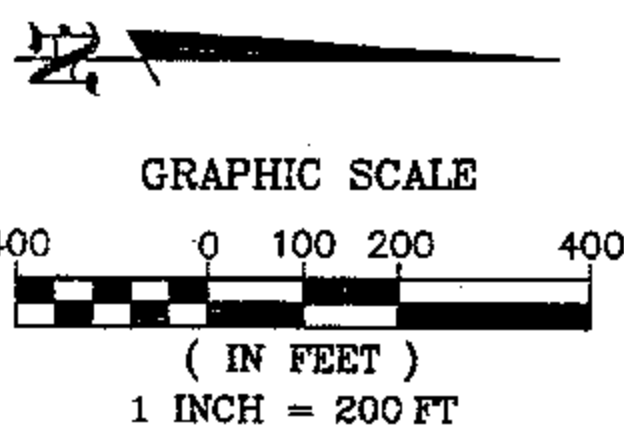


Vol. C Pg. 1230

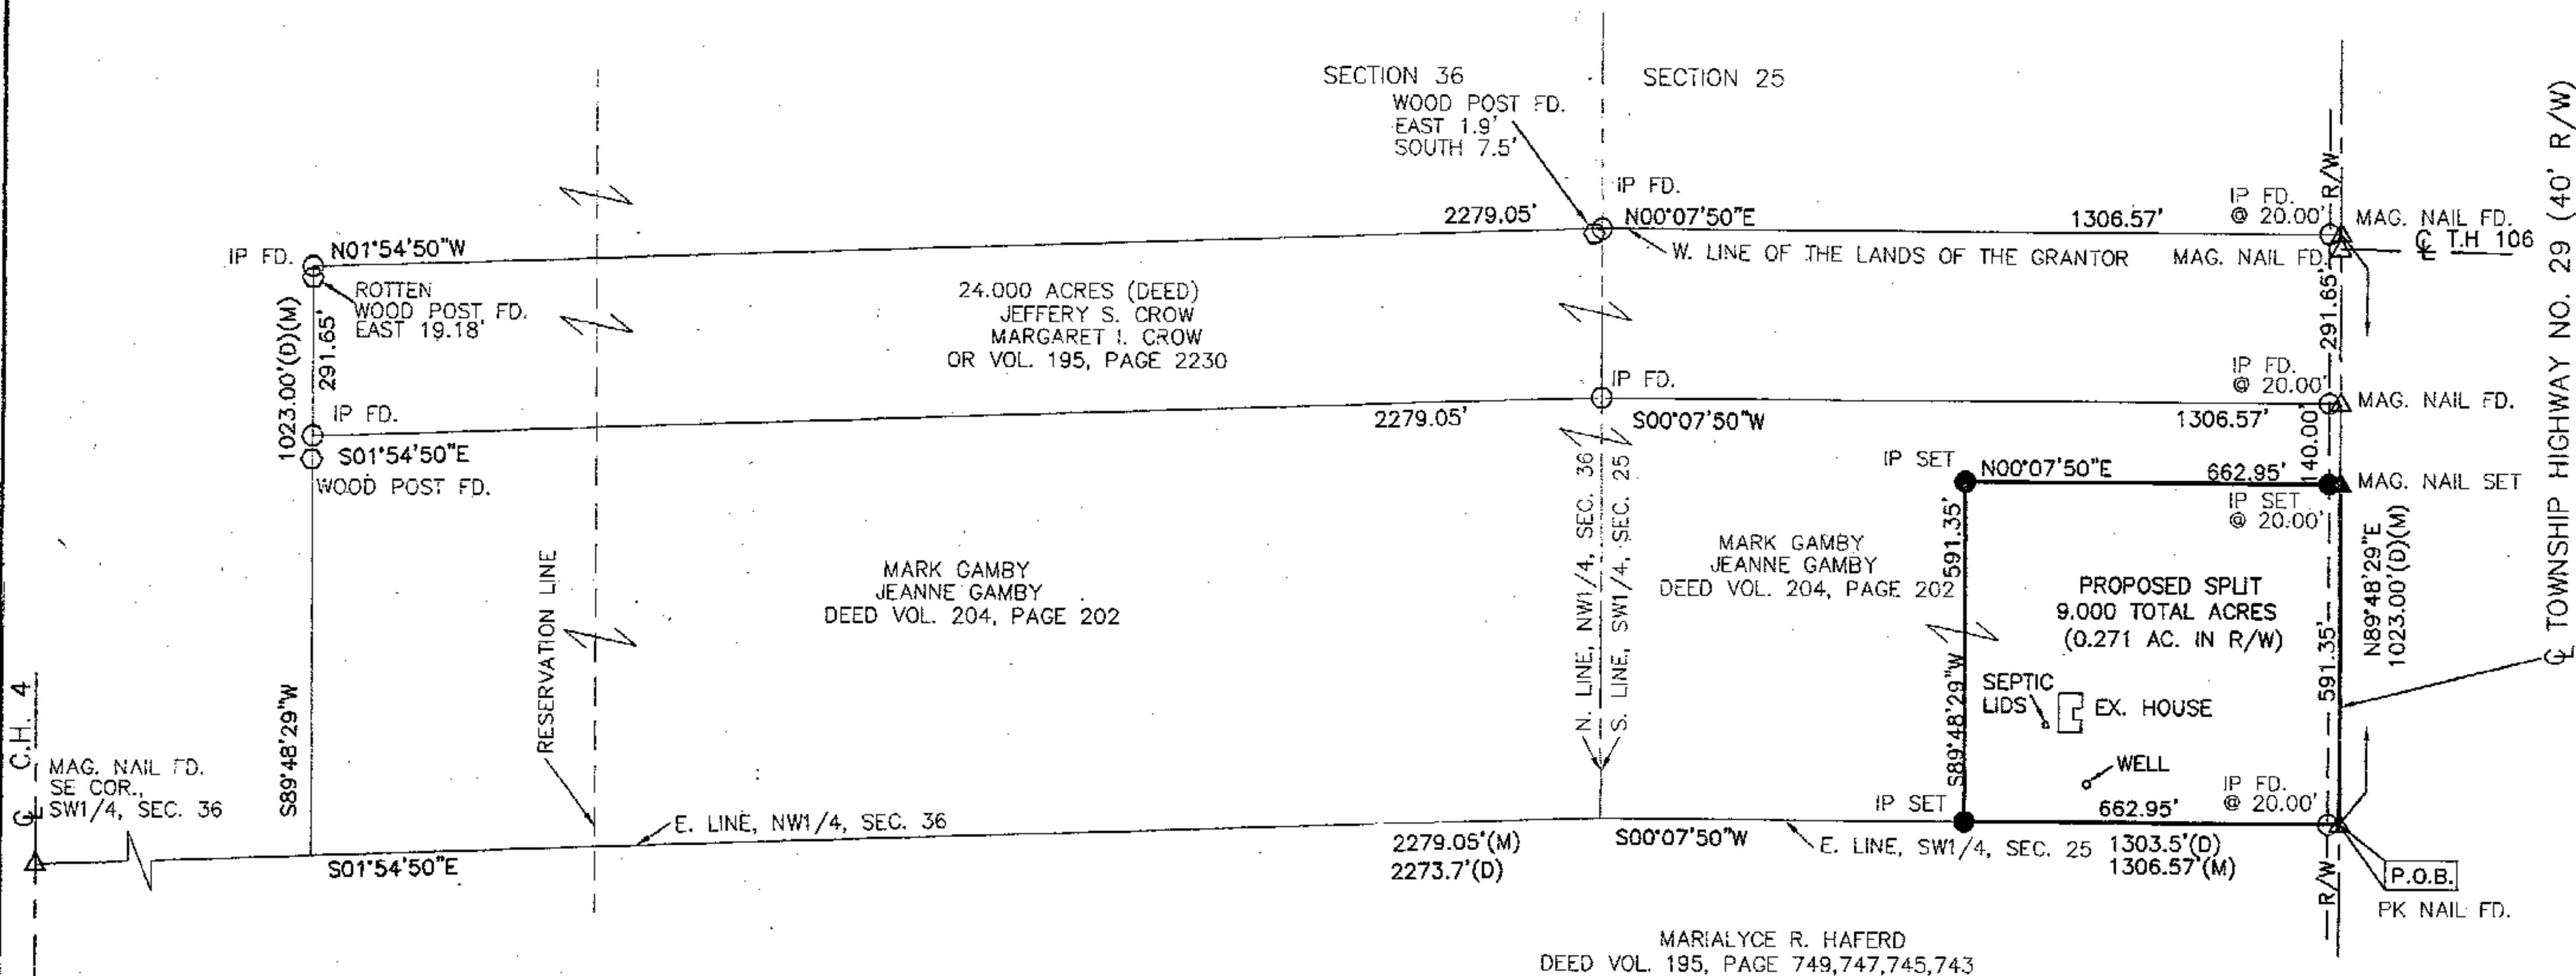

ALL REGIONAL PLANNING
REQUIREMENTS HAVE BEEN
APPROVED FOR THIS SURVEY
APPLICATION # _____

DATE: 1-21-10

Nick E. Nigh
NICK E. NIGH, P.S.
PROFESSIONAL SURVEYOR #7384
PETERMAN ASSOCIATES, INC.
3480 N. MAIN STREET
FINDLAY, OH 45840

SURVEY NUMBER: 10-03
VOLUME: C PAGE: 1230
DATE FILED: 1-22-2010
PARCEL #: 09-0400-0000

SURVEY REFERENCE:
SURVEY VOLUME 3, PAGE 62
SURVEY VOLUME C, PAGE 1143
WYANDOT COUNTY STONE RECORDS

NOTE: THE BEARINGS ON THIS PLAT ARE BASED UPON THE
NORTH LINE OF THE SOUTH HALF OF THE SW1/4 OF SECTION 25,
CRAWFORD TOWNSHIP BEARING S89°48'29"W.

IP SET= 5/8"x30" REBAR WITH PETERMAN ASSOCIATES' CAP.

- LEGEND**
- WOOD POST FOUND
 - STONE MONUMENT FOUND
 - △ NAIL FOUND
 - ▲ NAIL SET
 - IRON PIN FOUND
 - IRON PIN SET
 - RR SPIKE FOUND
 - (M)= MEASURED DISTANCE
 - (D)= DEED DISTANCE

PETERMAN ASSOCIATES, INC.				
3480 NORTH MAIN STREET ARCHITECTS - ENGINEERS - SURVEYORS FINDLAY, OHIO 45840 (419) 422-6672				
SEAL	SCALE 1"=200'	REVISIONS	BY	DATE
	DATE 12-28-09	REVISED PER TAX MAP	RT	1-21-10
	DRAWN BY RKT			
	APPROVED BY NEN			
SURVEY				JOB. NO.
MARK GAMBY				09-0687
BEING PART OF THE S1/2 OF THE SW1/4 OF SEC. 25, T15, R13E, CRAWFORD TOWNSHIP, WYANDOT CO., OH				