

LEGEND

- Ø 1 INCH DIAMETER HEAD MAG. NAIL SET
 ✕ HALF INCH HEAD METAL NAIL FND FLUSH
 ○ HALF INCH IRON PIPE SET WITH CAP 5647
 ● RAILROAD SPIKE FOUND OVER STONE
 ○ FOUND STEEL CORNER FENCE POST
 V SHAPE UP 3.6 FT.

WYANDOT STONE RECORDS

THE BASIS OF BEARING
IS BASED ON THE

ASSUMED
ROAD C/L BEARING
AND ALL
OTHER BEARINGS
ARE FROM ANGLES
AND DISTANCES
MEASURED IN
THE FIELD.


PAUL W. WONDER ETUX TRUST
O. R. 113 PGS. 702 AND 707

A TO CORNER
N. 00° 40' 40" W. 40.765 FT.
 B TO CORNER
N. 60° 02' 06" E. 20 FT.
 C TO CORNER N. 0° E. 28.317 FT.

ASSUMED
NORTH

0 400 800

1 INCH = 400 FT.

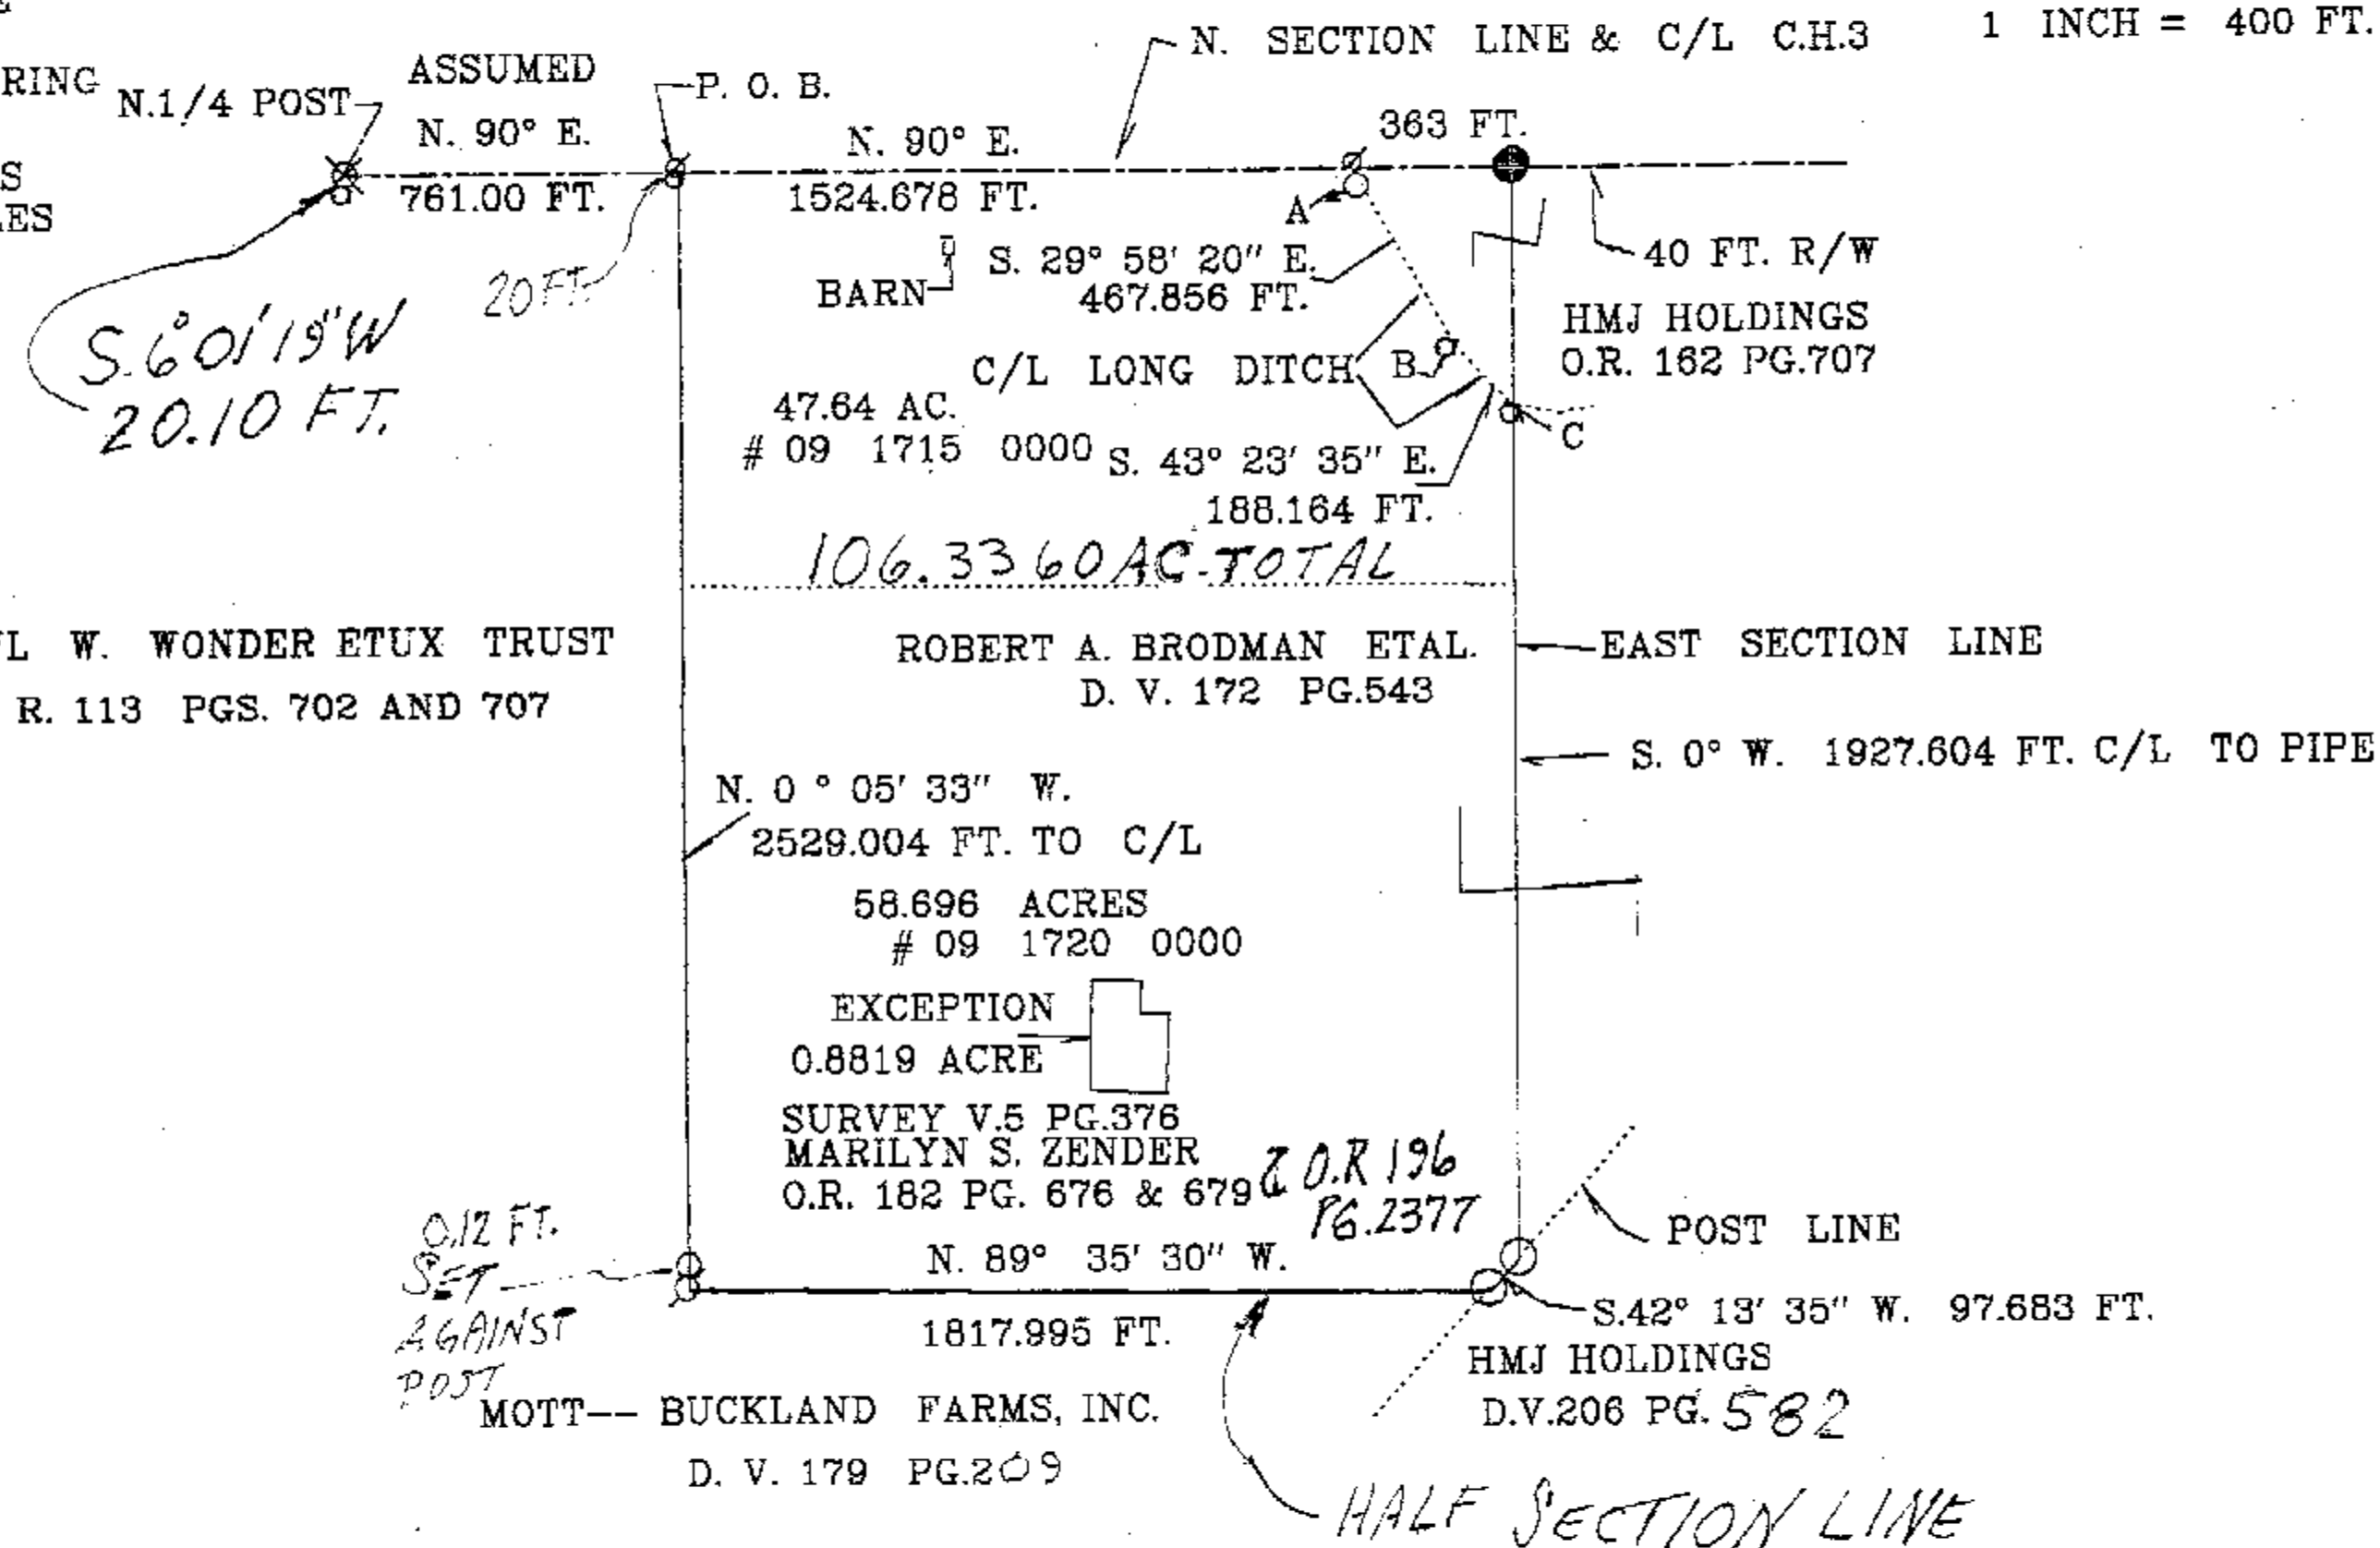

0.7027 ACRE IN ROAD R/W

I HEREBY CERTIFY THE ABOVE PLAT IS TRUE
AND CORRECT ACCORDING TO A SURVEY,
MADE IN FEB. 23, 2010

BY Jerry B. Weininger
JERRY B. WEININGER OHIO R.S. 5647

PT. NE 1/4 SECTION 3 T.1 S., R.13 E.
CRAWFORD TWP. WYANDOT COUNTY, OHIO

SURVEY FOR: BOB BRODMAN

J.B.W.
6569 C. H. 2 MCCUTCHENVILLE, OHIO 44844

SURVEY NUMBER: 10-12
 VOLUME: C PAGE: 1235
 DATE FILED: 4-1-2010
 PARCEL #: 09-1715-0000 & 09-1720-0000

ALL REGIONAL PLANNING
 REQUIREMENTS HAVE BEEN
 APPROVED FOR THIS SURVEY
 APPLICATION # N/A

DATE: FEB. 24, 2010 SCALE: 1 INCH = 400 FT.