

LEGEND

- ⊙ HALF INCH HEAD BOLT SET
- HALF INCH IRON PIPE SET WITH CAP 5647
- ⊗ STONE AND MONUMENT BOX FOUND

WYANDOT STONE RECORDS
SURVEY BOOK C PAGE 205

THE BASIS OF BEARING
IS BASED ON THE
ASSUMED HALF
SECTION LINE
BEARING AND ALL
OTHER BEARINGS
ARE FROM ANGLES
AND DISTANCES
MEASURED IN
THE FIELD.


ALL REGIONAL PLANNING
REQUIREMENTS HAVE BEEN
APPROVED FOR THIS SURVEY
APPLICATION # 10-02

SURVEY NUMBER: 10-14
VOLUME: 1 PAGE: 1237
DATE FILED: 4-1-2010
PARCEL #: 29-0415-0000 & 29-0410-0000

I HEREBY CERTIFY THE ABOVE PLAT IS TRUE
AND CORRECT ACCORDING TO A SURVEY,
MADE IN MARCH 16, 2010

BY Jerry B. Weininger
JERRY B. WEININGER OHIO R.S. 5647

JAMES A. STIEF ETUX
O.R. 33 PG. 614

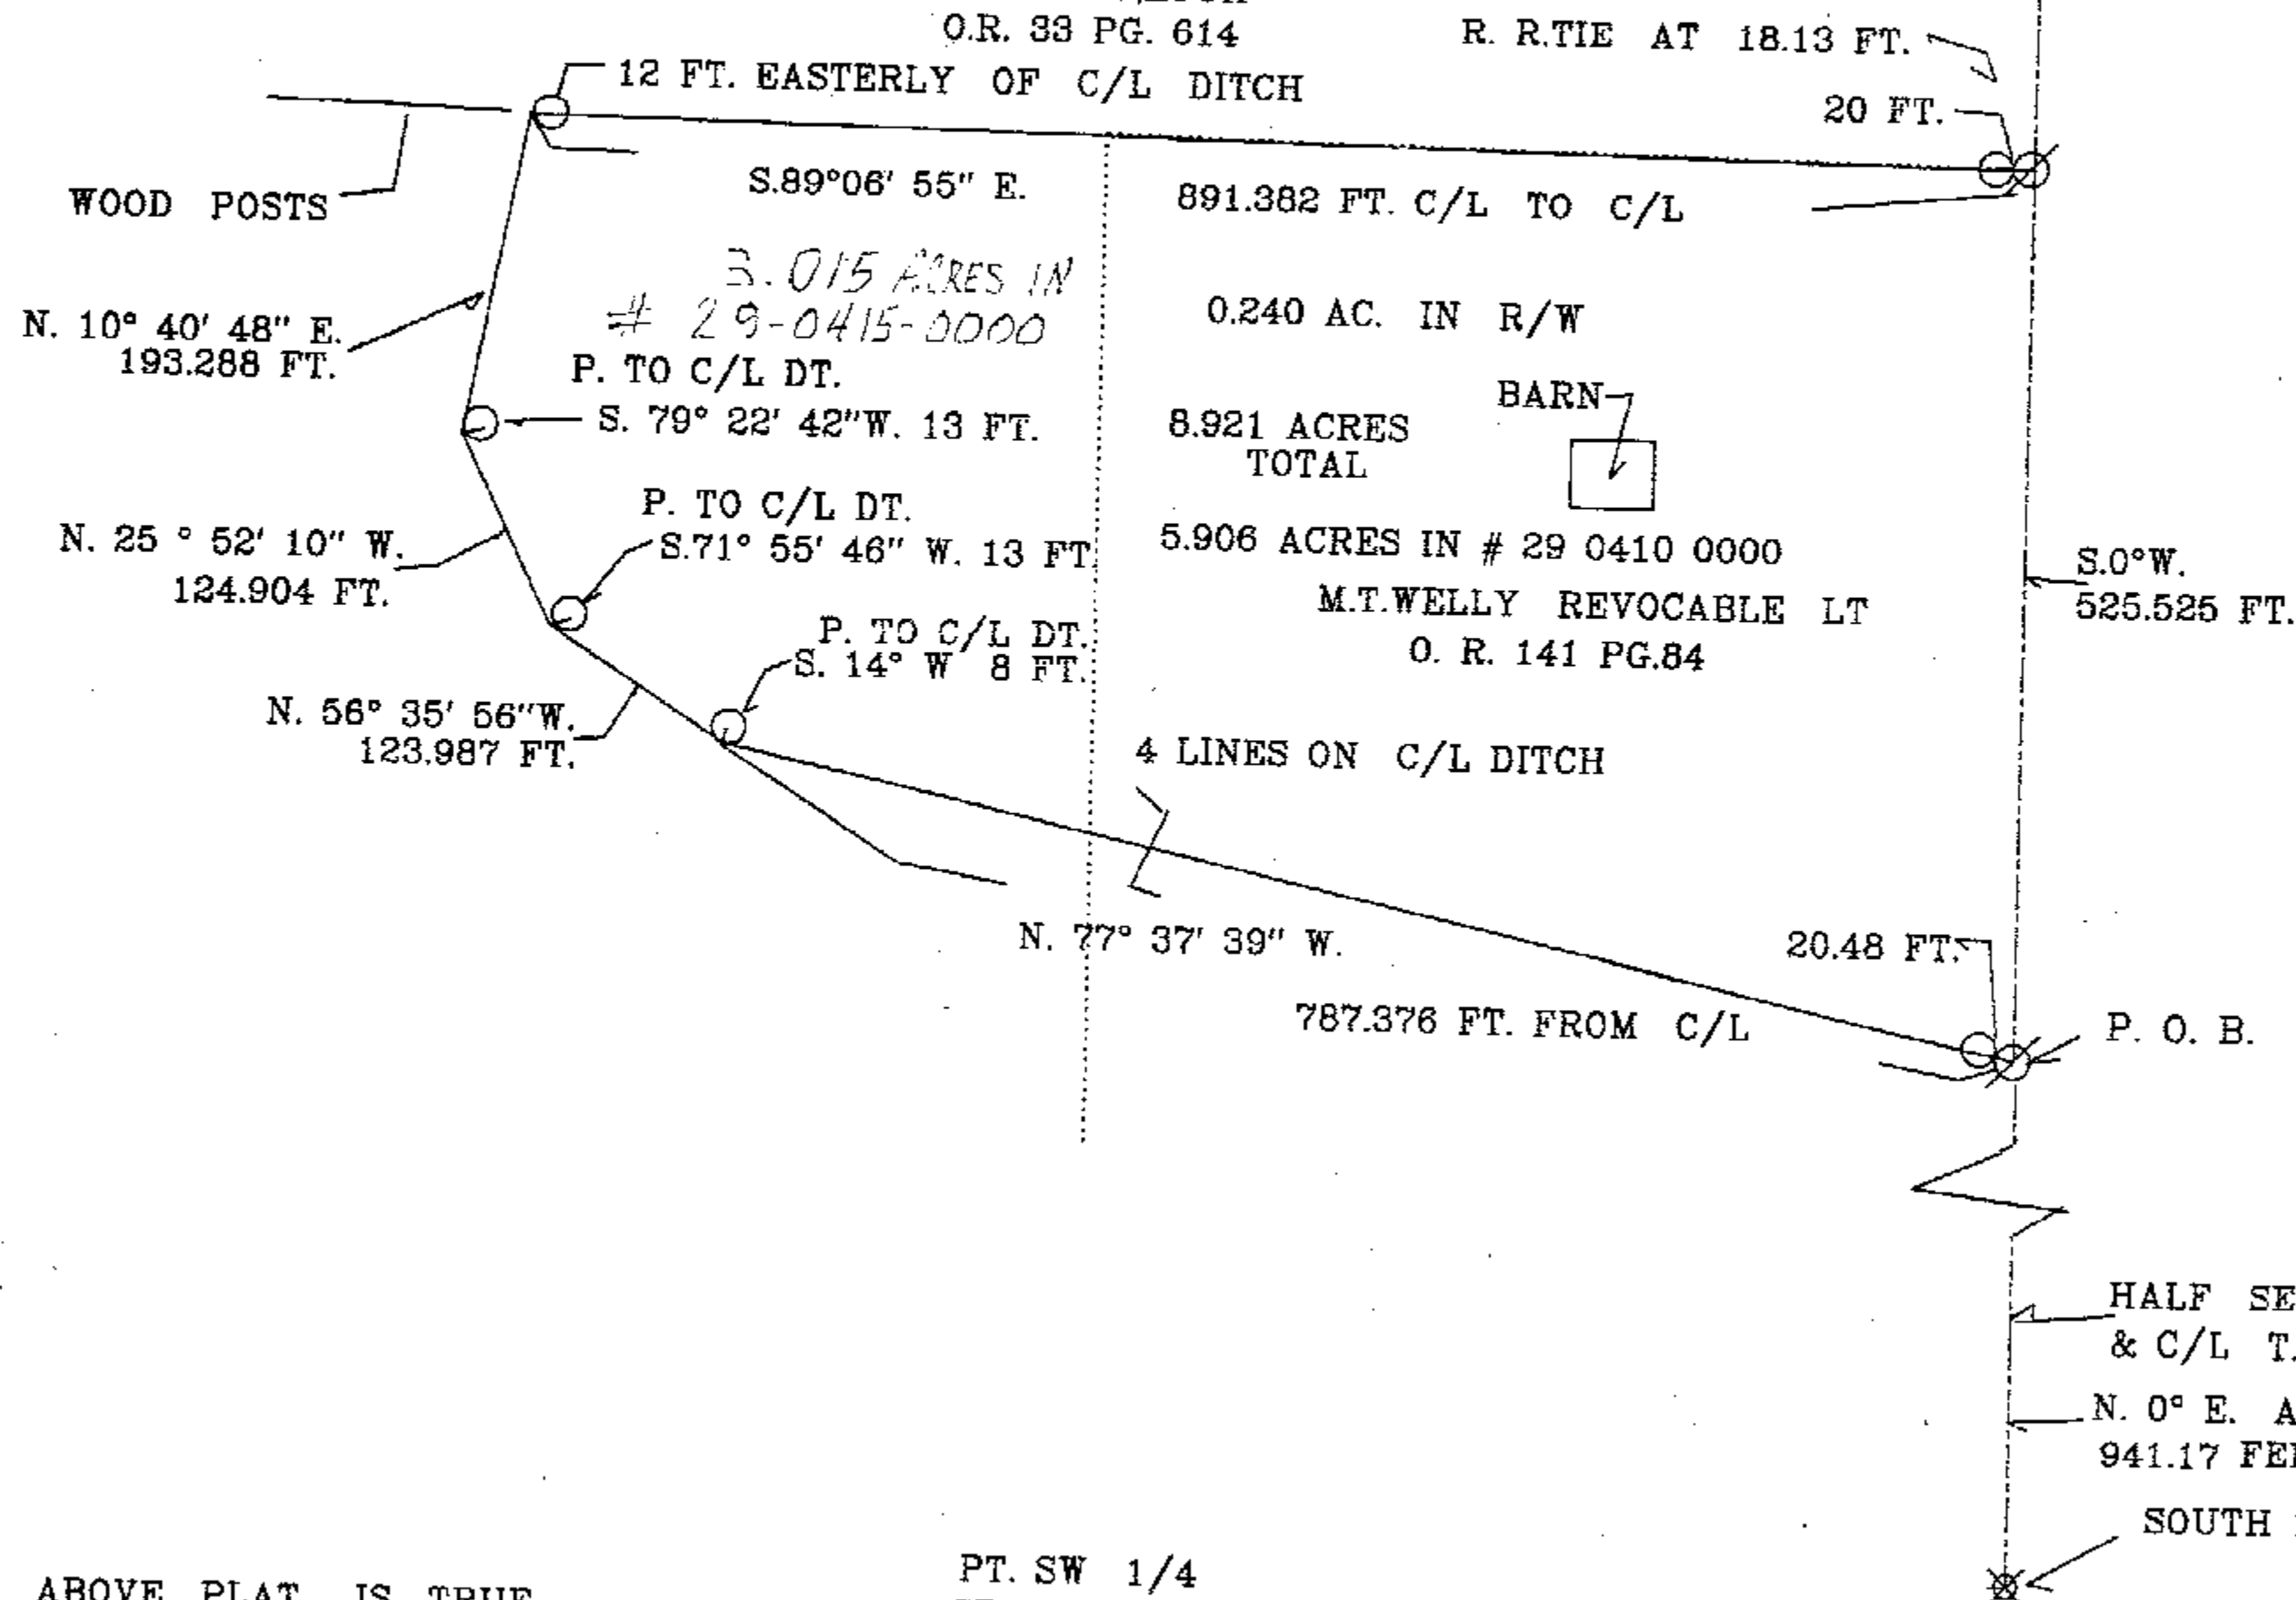


PT. SW 1/4
SECTION 35 T.2 S., R.12 E.
RICHLAND TWP. WYANDOT COUNTY, OHIO
SURVEY FOR: ANDREW WELLY
J.B.W.
6569 C. H. 2 MCCUTCHENVILLE, OHIO 44844

DATE: MARCH 16, 2010 SCALE: 1 INCH = 100 FEET



0 100 200

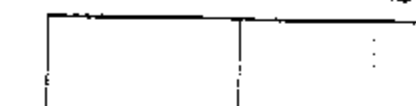

1 INCH = 100 FEET