


LEGEND

- ☐ SET BOLT
☒ STONE & MONUMENT BOX FOUND
 HALF INCH IRON PIPE SET WITH CAP 5647
 FRONT PIPES SET 20 FEET FROM C/L

S SEPTIC TANK
 H HOUSE
 W WELL
 G GARAGE
 WYANDOT STONE RECORDS

THE BASIS OF BEARING
 IS BASED ON THE
 ASSUMED
 ROAD C/L BEARING
 AND ALL
 OTHER BEARINGS
 ARE FROM ANGLES
 AND DISTANCES
 MEASURED IN
 THE FIELD.

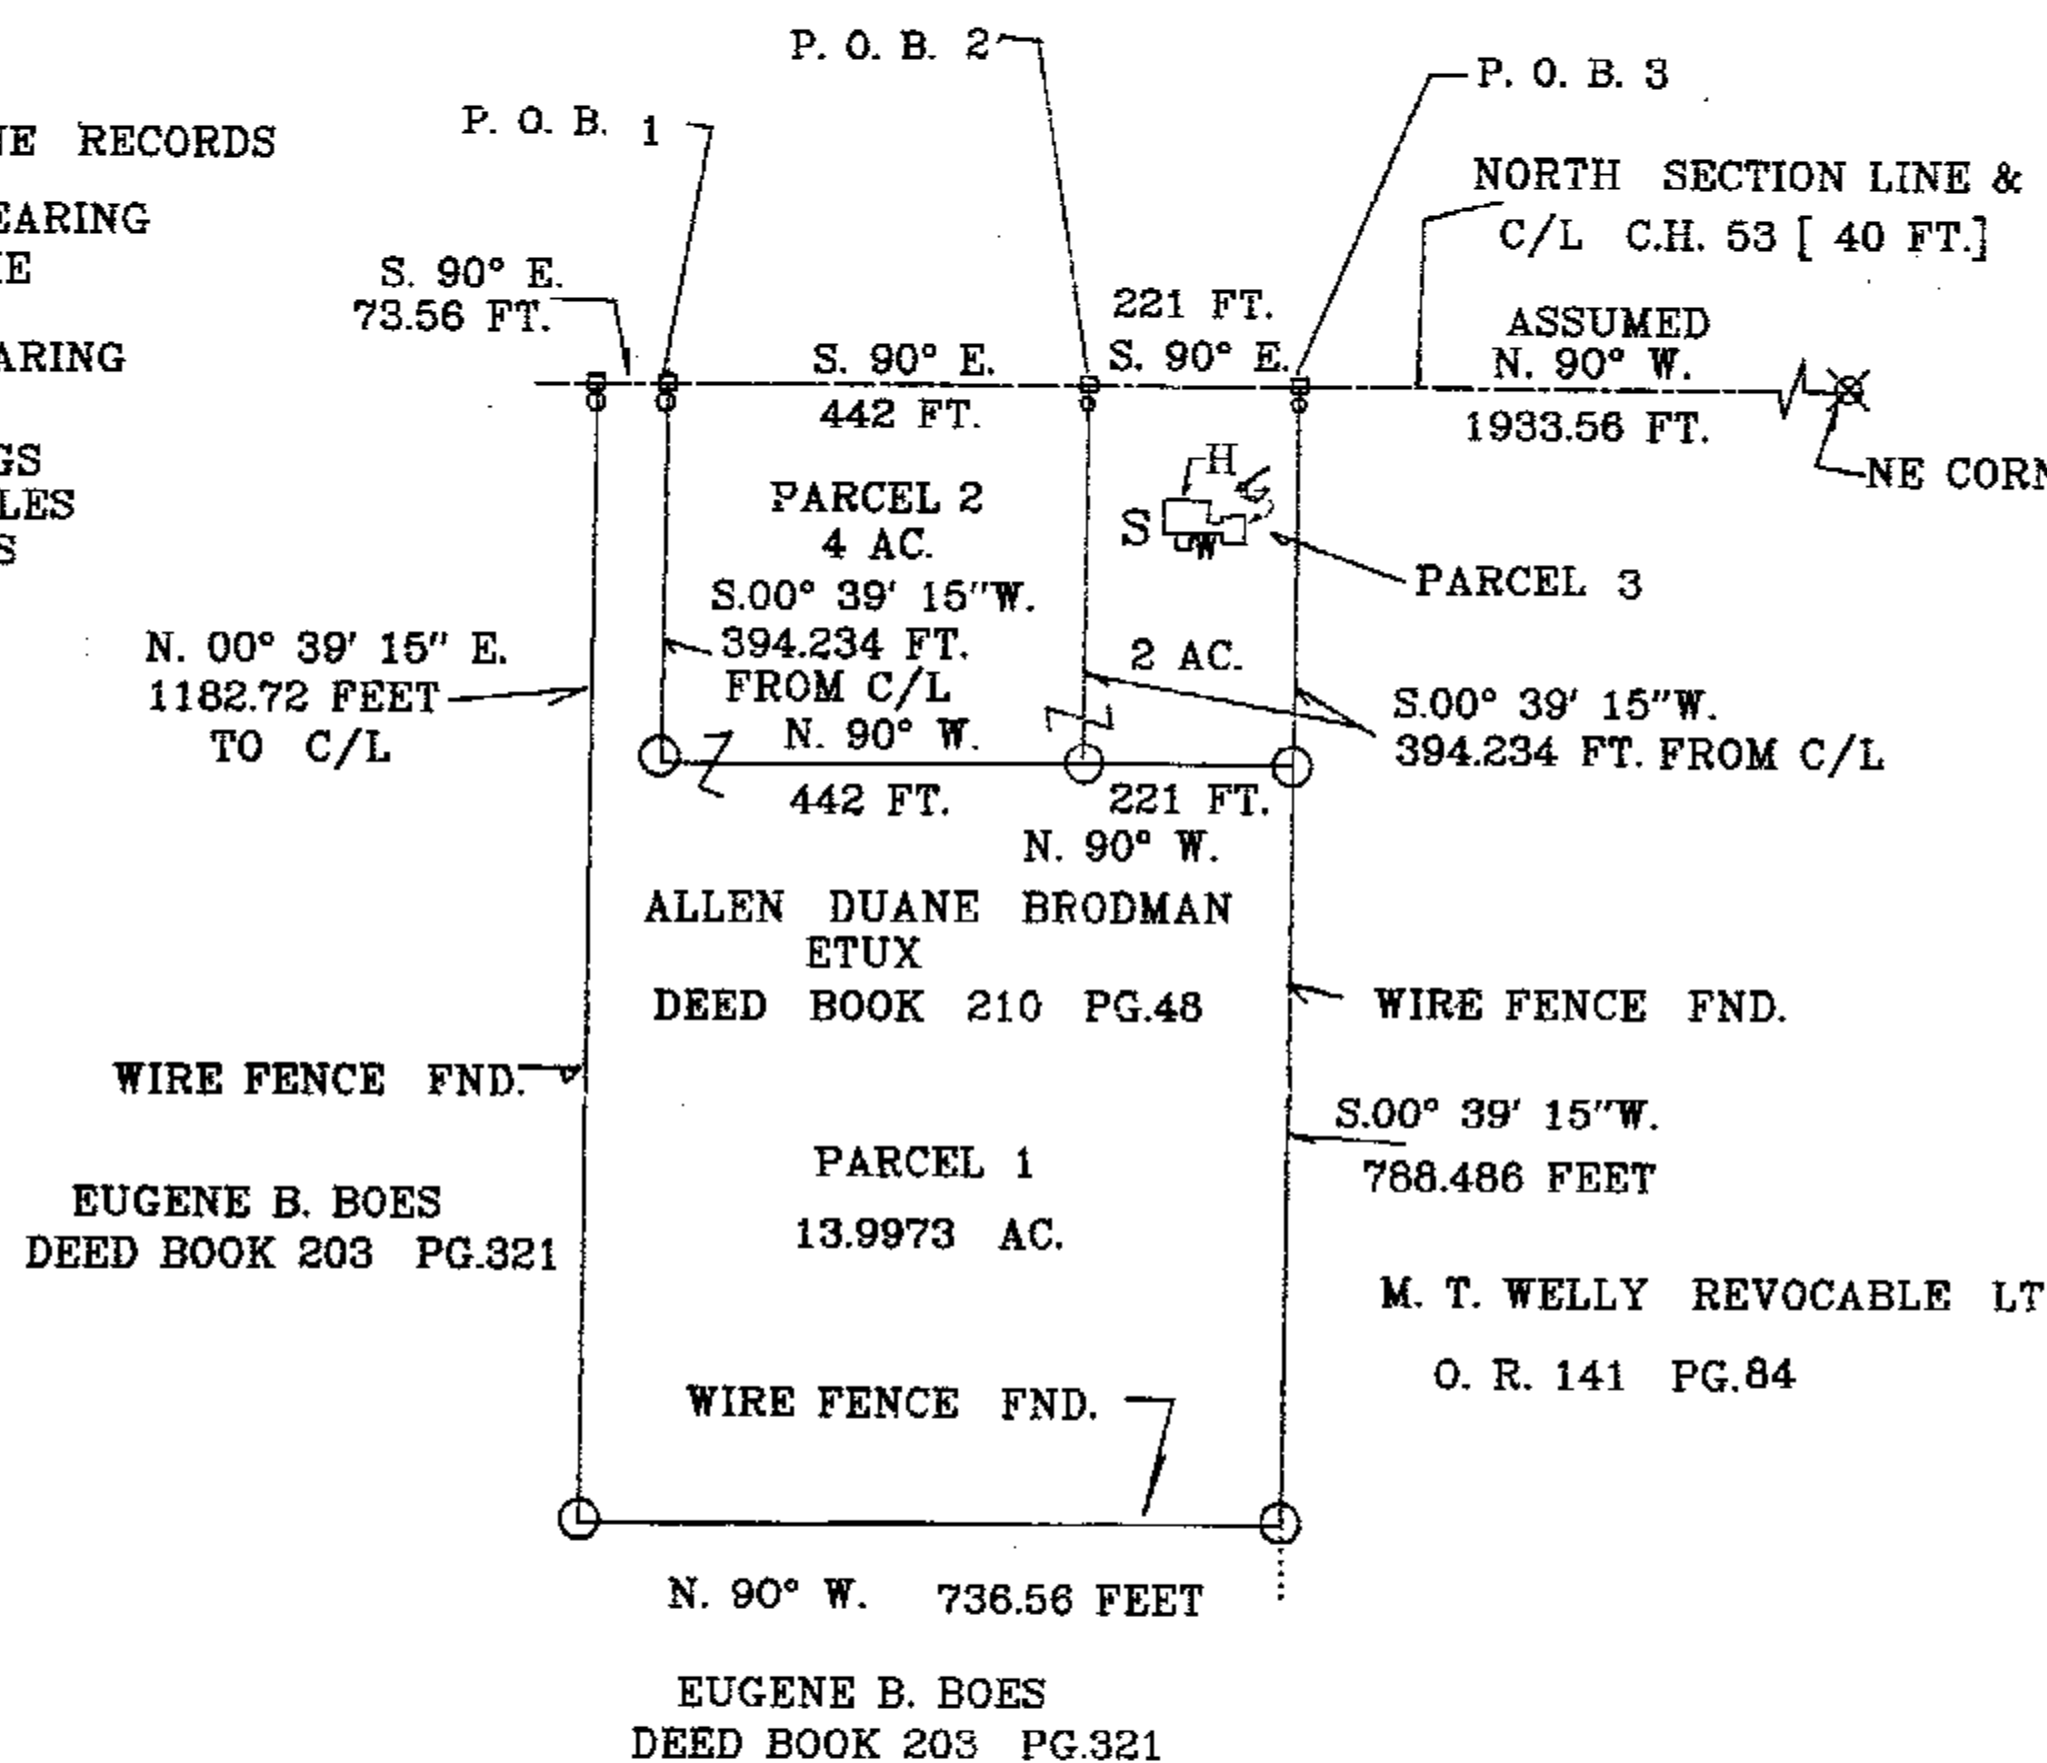

ASSUMED
 NORTH

0 200 400

1 INCH = 200 FEET

SURVEY BOOK 2 PG. 133

SURVEY BOOK 3 PG. 384

0.338 ACRES ROAD R/W

.101 AC. IN ROAD R/W P.3

0.203 AC. IN P.2 IN ROAD R/W

0.034 AC. IN P.1 IN ROAD R/W

ALL REGIONAL PLANNING
 REQUIREMENTS HAVE BEEN
 APPROVED FOR THIS SURVEY
 APPLICATION # Tract 10-12
4-10-11
3-10-10

SURVEY NUMBER: 10-18
 VOLUME: C PAGE: 1239
 DATE FILED: 4-22-2010
 PARCEL #: 16-0030-0000

I HEREBY CERTIFY THE ABOVE PLAT IS TRUE
 AND CORRECT ACCORDING TO A SURVEY,
 MADE IN APRIL 10, 2010

BY Jerry B. Weininger

JERRY B. WEININGER OHIO R.S. 5647



PART NE 1/4 SECTION 1 TWP. 3 S. RANGE 12 E.

JACKSON TWP. WYANDOT COUNTY, OHIO

SURVEY FOR: JIM WELLY

J.B.W.

6569 C. H. 2 MCCUTCHENVILLE, OHIO 44844

DATE: APRIL 10, 2010 SCALE: 1 INCH = 200 FEET