

☐ SET BOLT

~~X~~ STONE & MONUMENT BOX FOUND

○ HALF INCH IRON PIPE SET WITH CAP 5647

FRONT PIPES SET 20 FEET FROM C/L

S SEPTIC TANK

H HOUSE

W WELL

G. GARAGE


B BARN 4 OTHER BUILDINGS

WYANDOT STONE RECORDS

THE BASIS OF BEARING
IS BASED ON THE

ASSUMED
ROAD C/L BEARING
AND ALL
OTHER BEARINGS
ARE FROM ANGLES
AND DISTANCES
MEASURED IN
THE FIELD.

L. DALLAS PARSELL, ETUX

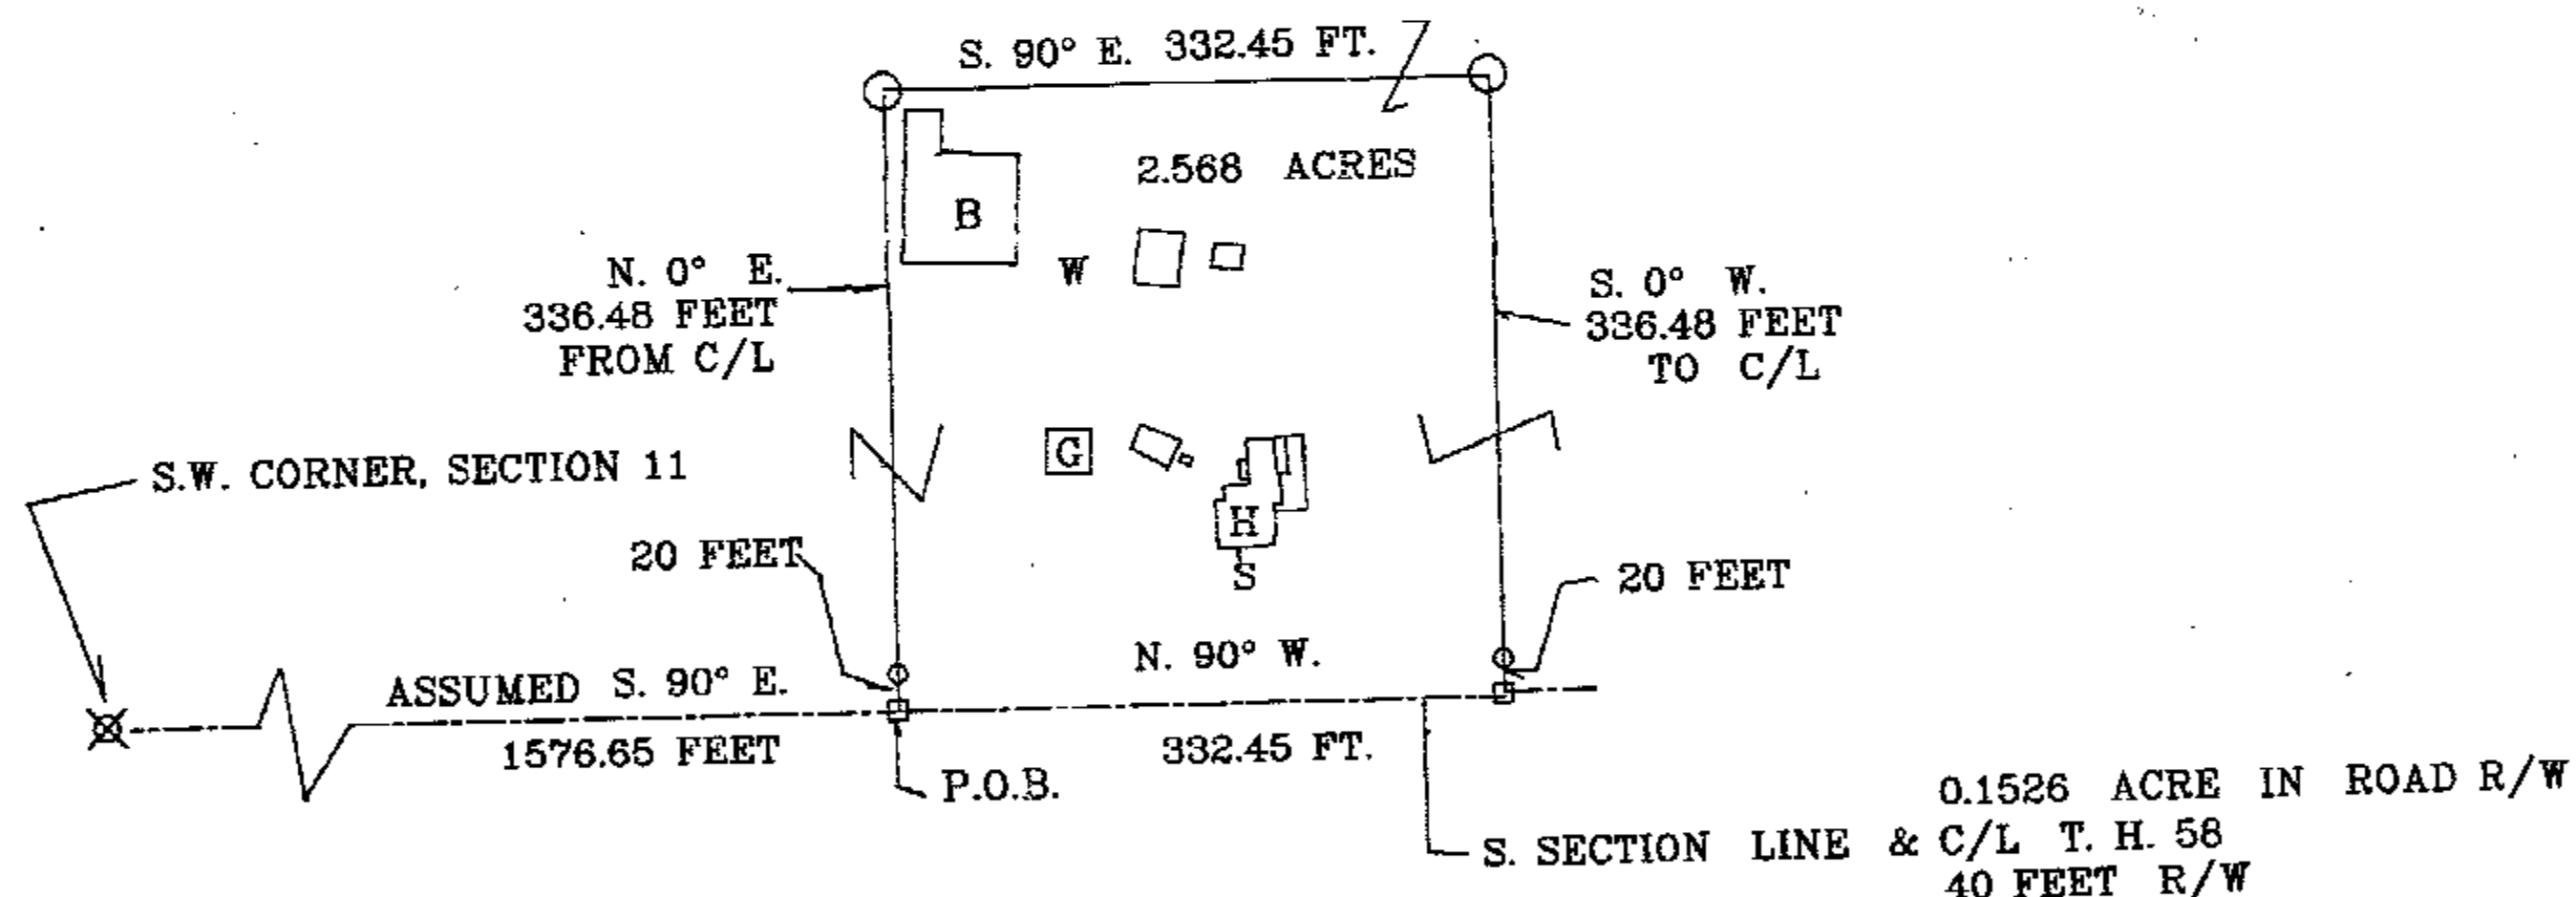

ALL REGIONAL PLANNING
REQUIREMENTS HAVE BEEN
APPROVED FOR THIS SURVEY
APPLICATION # 10-09

SURVEY NUMBER: 10-23
VOLUME: C PAGE: 1240
DATE FILED: 5-10-2010
PARCEL #: 16-0965-0000

I HEREBY CERTIFY THE ABOVE PLAT IS TRUE
AND CORRECT ACCORDING TO A SURVEY,
MADE IN APRIL 29, 2010

BY Jerry B. Weininger
JERRY B. WEININGER OHIO R.S. 5647

PART SW 1/4 SECTION 11, TWP. 3 S. , RANGE 12 E.
JACKSON TWP. WYANDOT COUNTY , OHIO
SURVEY FOR: KEVIN PARSELL ETUX.
J.B.W.
6569 C. H. 2 MCCUTCHEENVILLE , OHIO 44844

DATE: APRIL 29, 2010 SCALE: 1 INCH = 100 FEET