

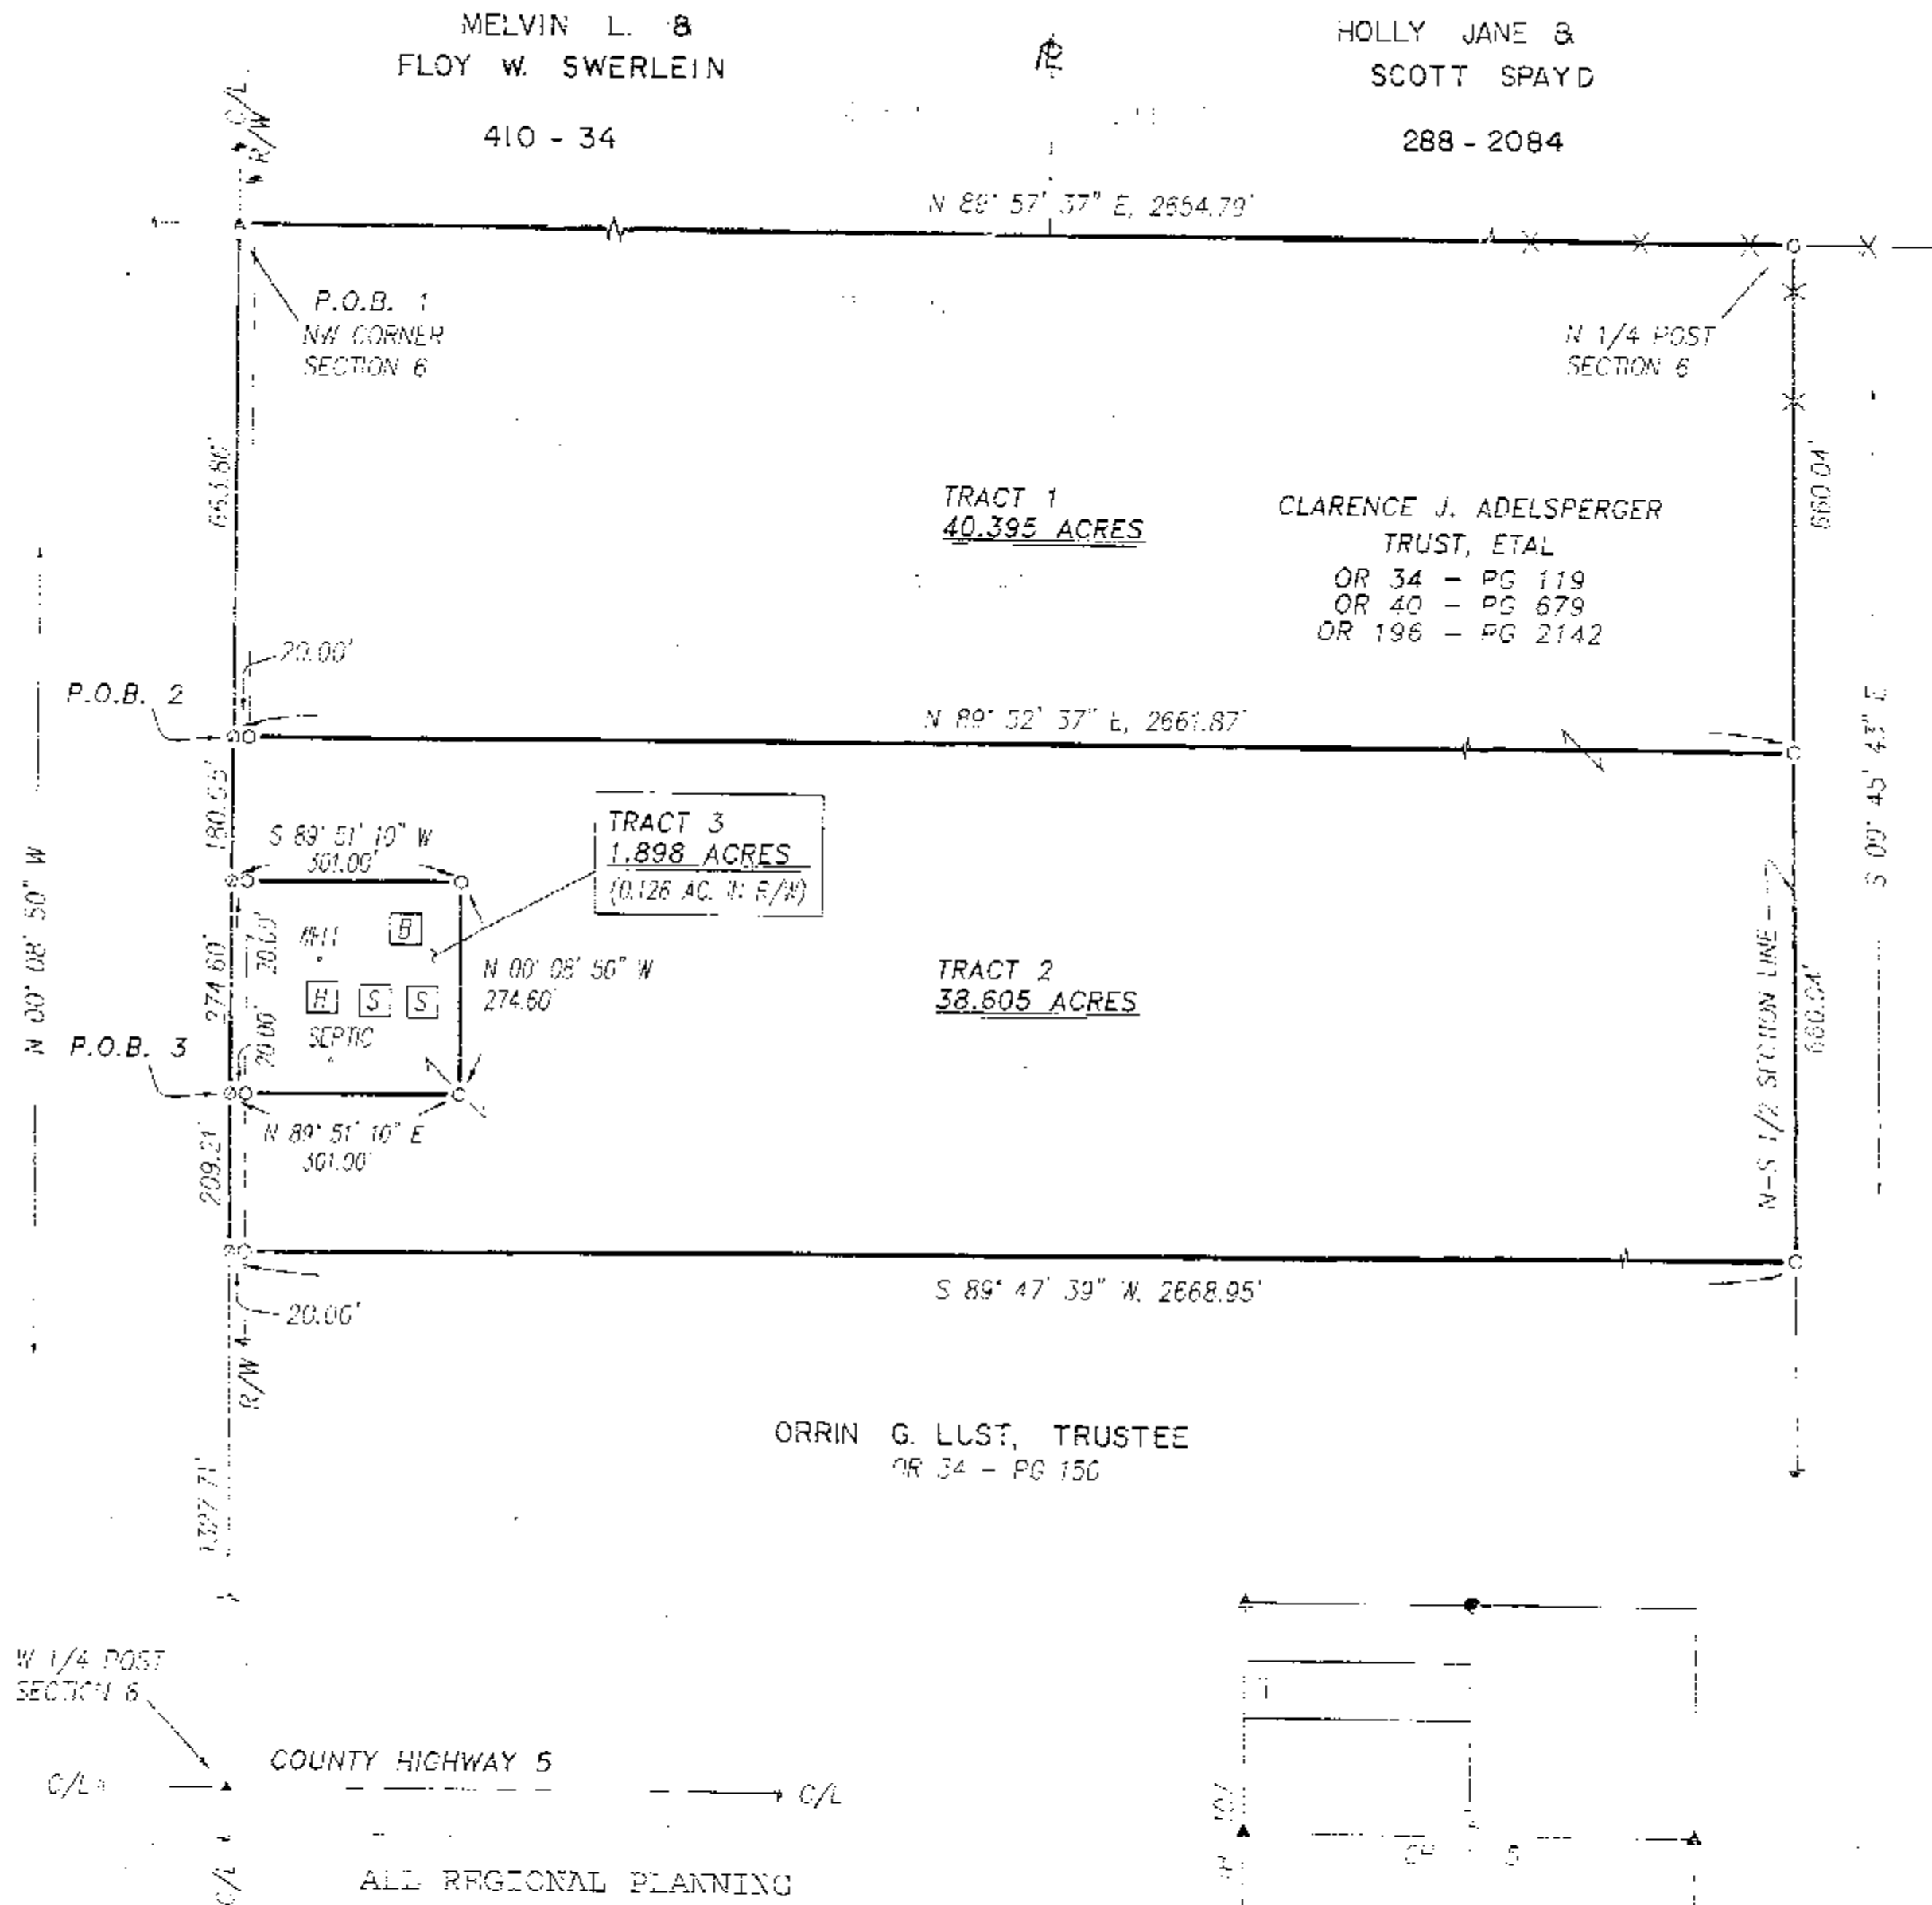


TOWNSHIP HIGHWAY 107 (R/W - 40')

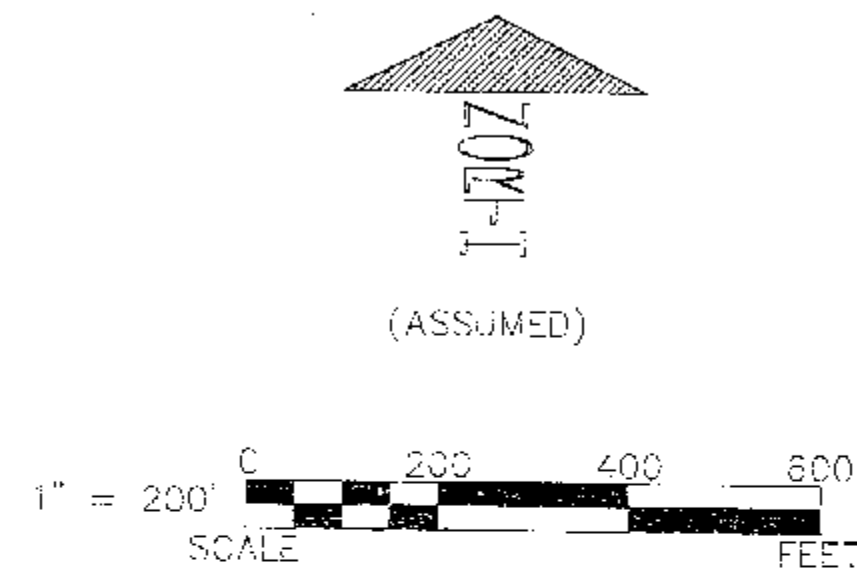

ALL REGIONAL PLANNING
REQUIREMENTS HAVE BEEN
APPROVED FOR THIS SURVEY
APPLICATION # TR-43-10-13

SURVEY NUMBER: 10-41
VOLUME: C PAGE: 1255
DATE FILED: 7-30-2010
PARCEL #: 38-1145-0000 &c
38-1140-0000

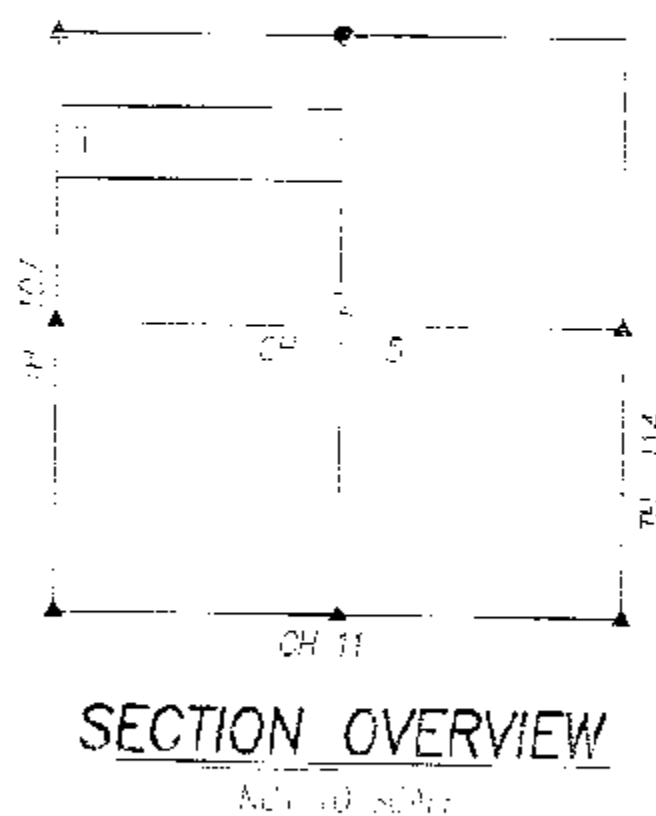

REFERENCES:

-DEED VOLUMES AND PAGES AS SHOWN
-WYANDOT COUNTY CORNERSTONE RECORDS
-WYANDOT COUNTY ROAD RECORDS

D. WEKERT, ET AL, LE
OR 200 - PG 414
OR 73 - PG 23

LEGEND:

SET	FOUND	DESCRIPTION
⊕	⊕	MONUMENT
⊕	⊕	RAILROAD SPIKE
⊕	⊕	NAIL
⊕	⊕	IRON PIPE
⊕	⊕	DRILL HOLE
⊕	⊕	5/8" R/W ROD WITH PERSONALIZED CAP
⊕	⊕	IRON ROD
⊕	⊕	STONE
⊕	⊕	MONUMENT BOX
⊕	⊕	DEED
⊕	⊕	PLAT
⊕	⊕	MEASURED
⊕	⊕	CALCULATED
⊕	⊕	DIAMETER
⊕	⊕	SURVEY RECORD
⊕	⊕	HOUSE
⊕	⊕	GARAGE
⊕	⊕	BARN
⊕	⊕	SHED
⊕	⊕	FENCE
C/L	C/L	CENTERLINE
R/W	R/W	RIGHT-OF-WAY
P/L	P/L	PROPERTY LINE
⊕	⊕	POST

NOTE: THIS SURVEY DOES NOT INCLUDE A TITLE SEARCH. EASEMENTS OR OTHER ENCUMBRANCES ON OR OVER THE LAND ARE NOT SHOWN ON THIS SURVEY. ANY BUILDINGS OR OTHER STRUCTURES NOT TO SCALE. I HEREBY DECLARE THAT I HAVE SURVEYED THE ABOVE DESCRIBED PROPERTY DURING JULY, 2010. THIS SURVEY IS SUBJECT TO ALL LEGAL HIGHWAYS, EASEMENTS, RESTRICTIONS, LEASES OF RECORD AND OF RECORDS IN RESPECTIVE UTILITY OFFICES. THE BEARINGS REFERRED TO HEREON ARE BASED ON AN ASSUMED MERIDIAN AND ARE ONLY FOR THE PURPOSE OF ANGULAR MEASUREMENT.



Victor B. Koehler
VICTOR B. KOEHLER, P.S.
07/22/10

KOEHLER SURVEYING, INC.
P.O. BOX 28
SANDUSKY, OHIO 44870-0028
419.294.5138

SURVEY FOR: ADELSPERGER/CHANEY
BEING PARCELS OF LAND SITUATED IN PART OF
THE NORTHWEST CORNER OF SECTION 6, T.107 N., R.40 W.,
TOWNSHIP 107 NORTH, RANGE 40 WEST, CO. WYANDOT, OHIO.

DRAWN BY	CHECKED BY	REVISIONS
1	VBK	
DATE	DATE	
07-22-10	07-22-10	