

- HALF INCH HEAD METAL BOLT SET
- ⊗ HALF INCH HEAD METAL BOLT FOUND
- ⊗ STONE & MONUMENT BOX FOUND NW CORNER, SE 1/4
- ⊗ HALF INCH IRON PIPE FOUND WITH CAP 5647
- HALF INCH IRON PIPE SET WITH CAP 5647

WYANDOT STONE RECORDS

SURVEY VOLUME C PAGE 1261


THE BASIS OF BEARING
IS BASED ON THE
ASSUMED HALF
SECTION LINE
BEARING AND ALL
OTHER BEARINGS
ARE FROM ANGLES
AND DISTANCES
MEASURED IN
THE FIELD.

ASSUMED
NORTH

0 100 200



1 INCH = 100 FEET

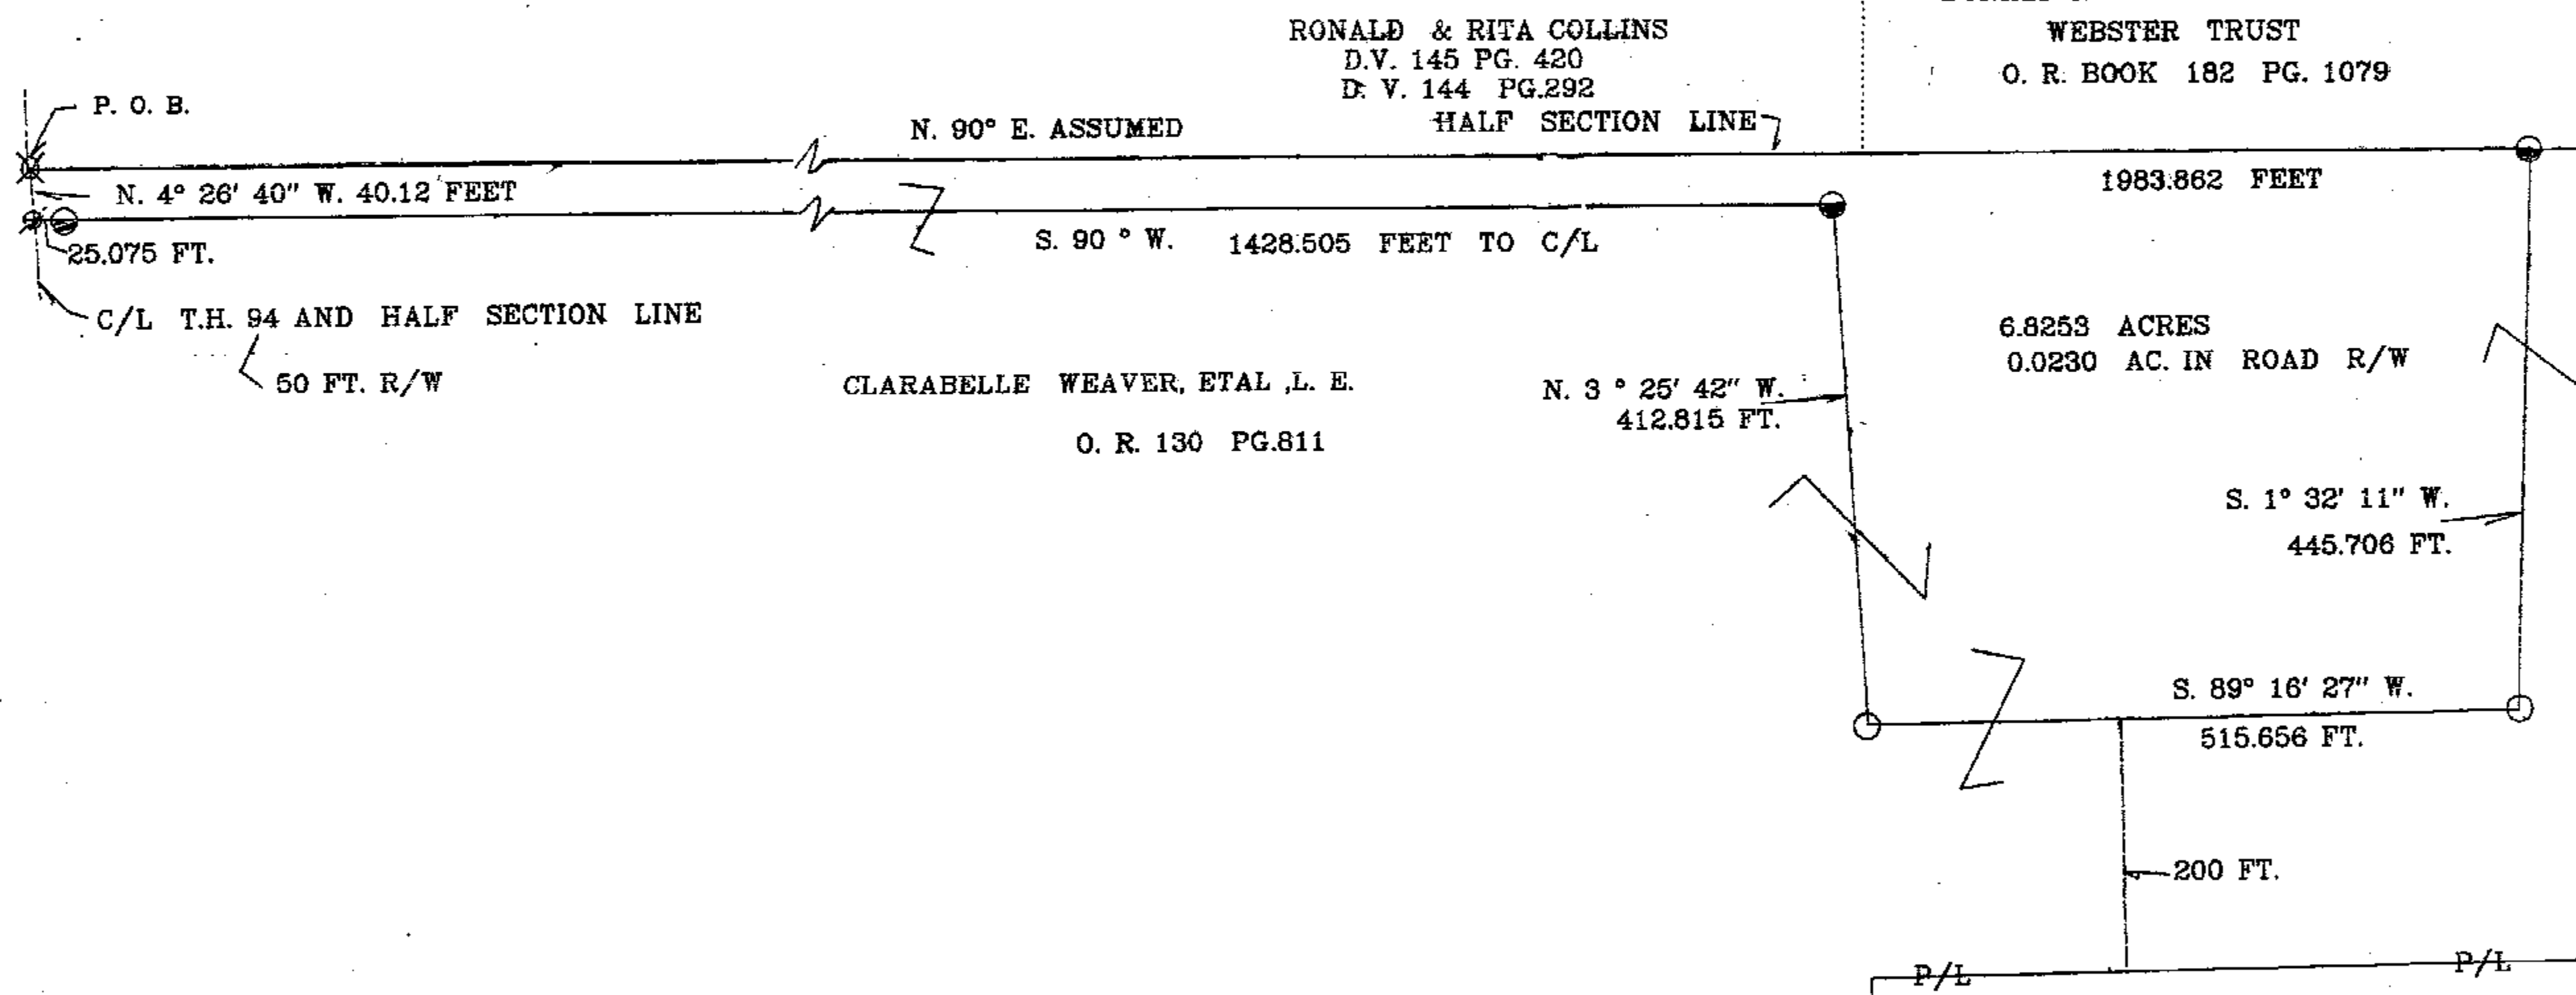

I HEREBY CERTIFY THE ABOVE PLAT IS TRUE

AND CORRECT ACCORDING TO A SURVEY,

MADE IN SEPTEMBER 7, 2010 & REVISED OCT. 28, 2010

BY

Jerry B. Weininger

JERRY B. WEININGER OHIO R.S. 5647

PT. SE 1/4 SECTION 12 T. 4 S., R. 12 E.

MARSEILLES TWP., WYANDOT COUNTY, OHIO

SURVEY FOR: FRANK DRAPER

J.B.W.

6569 C. H. 2 MCCUTCHENVILLE, OHIO 44844

ALL REGIONAL PLANNING
REQUIREMENTS HAVE BEEN
APPROVED FOR THIS SURVEY
APPLICATION # 10-23

SURVEY NUMBER: 10-59
VOLUME: C PAGE: 1264
DATE FILED: 11-12-2010
PARCEL #: 23-0485-0000

DATE: SEPTEMBER 7, 2010 SCALE: 1 INCH = 100 FEET
& REVISED OCTOBER 28, 2010