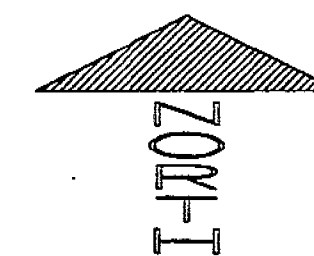
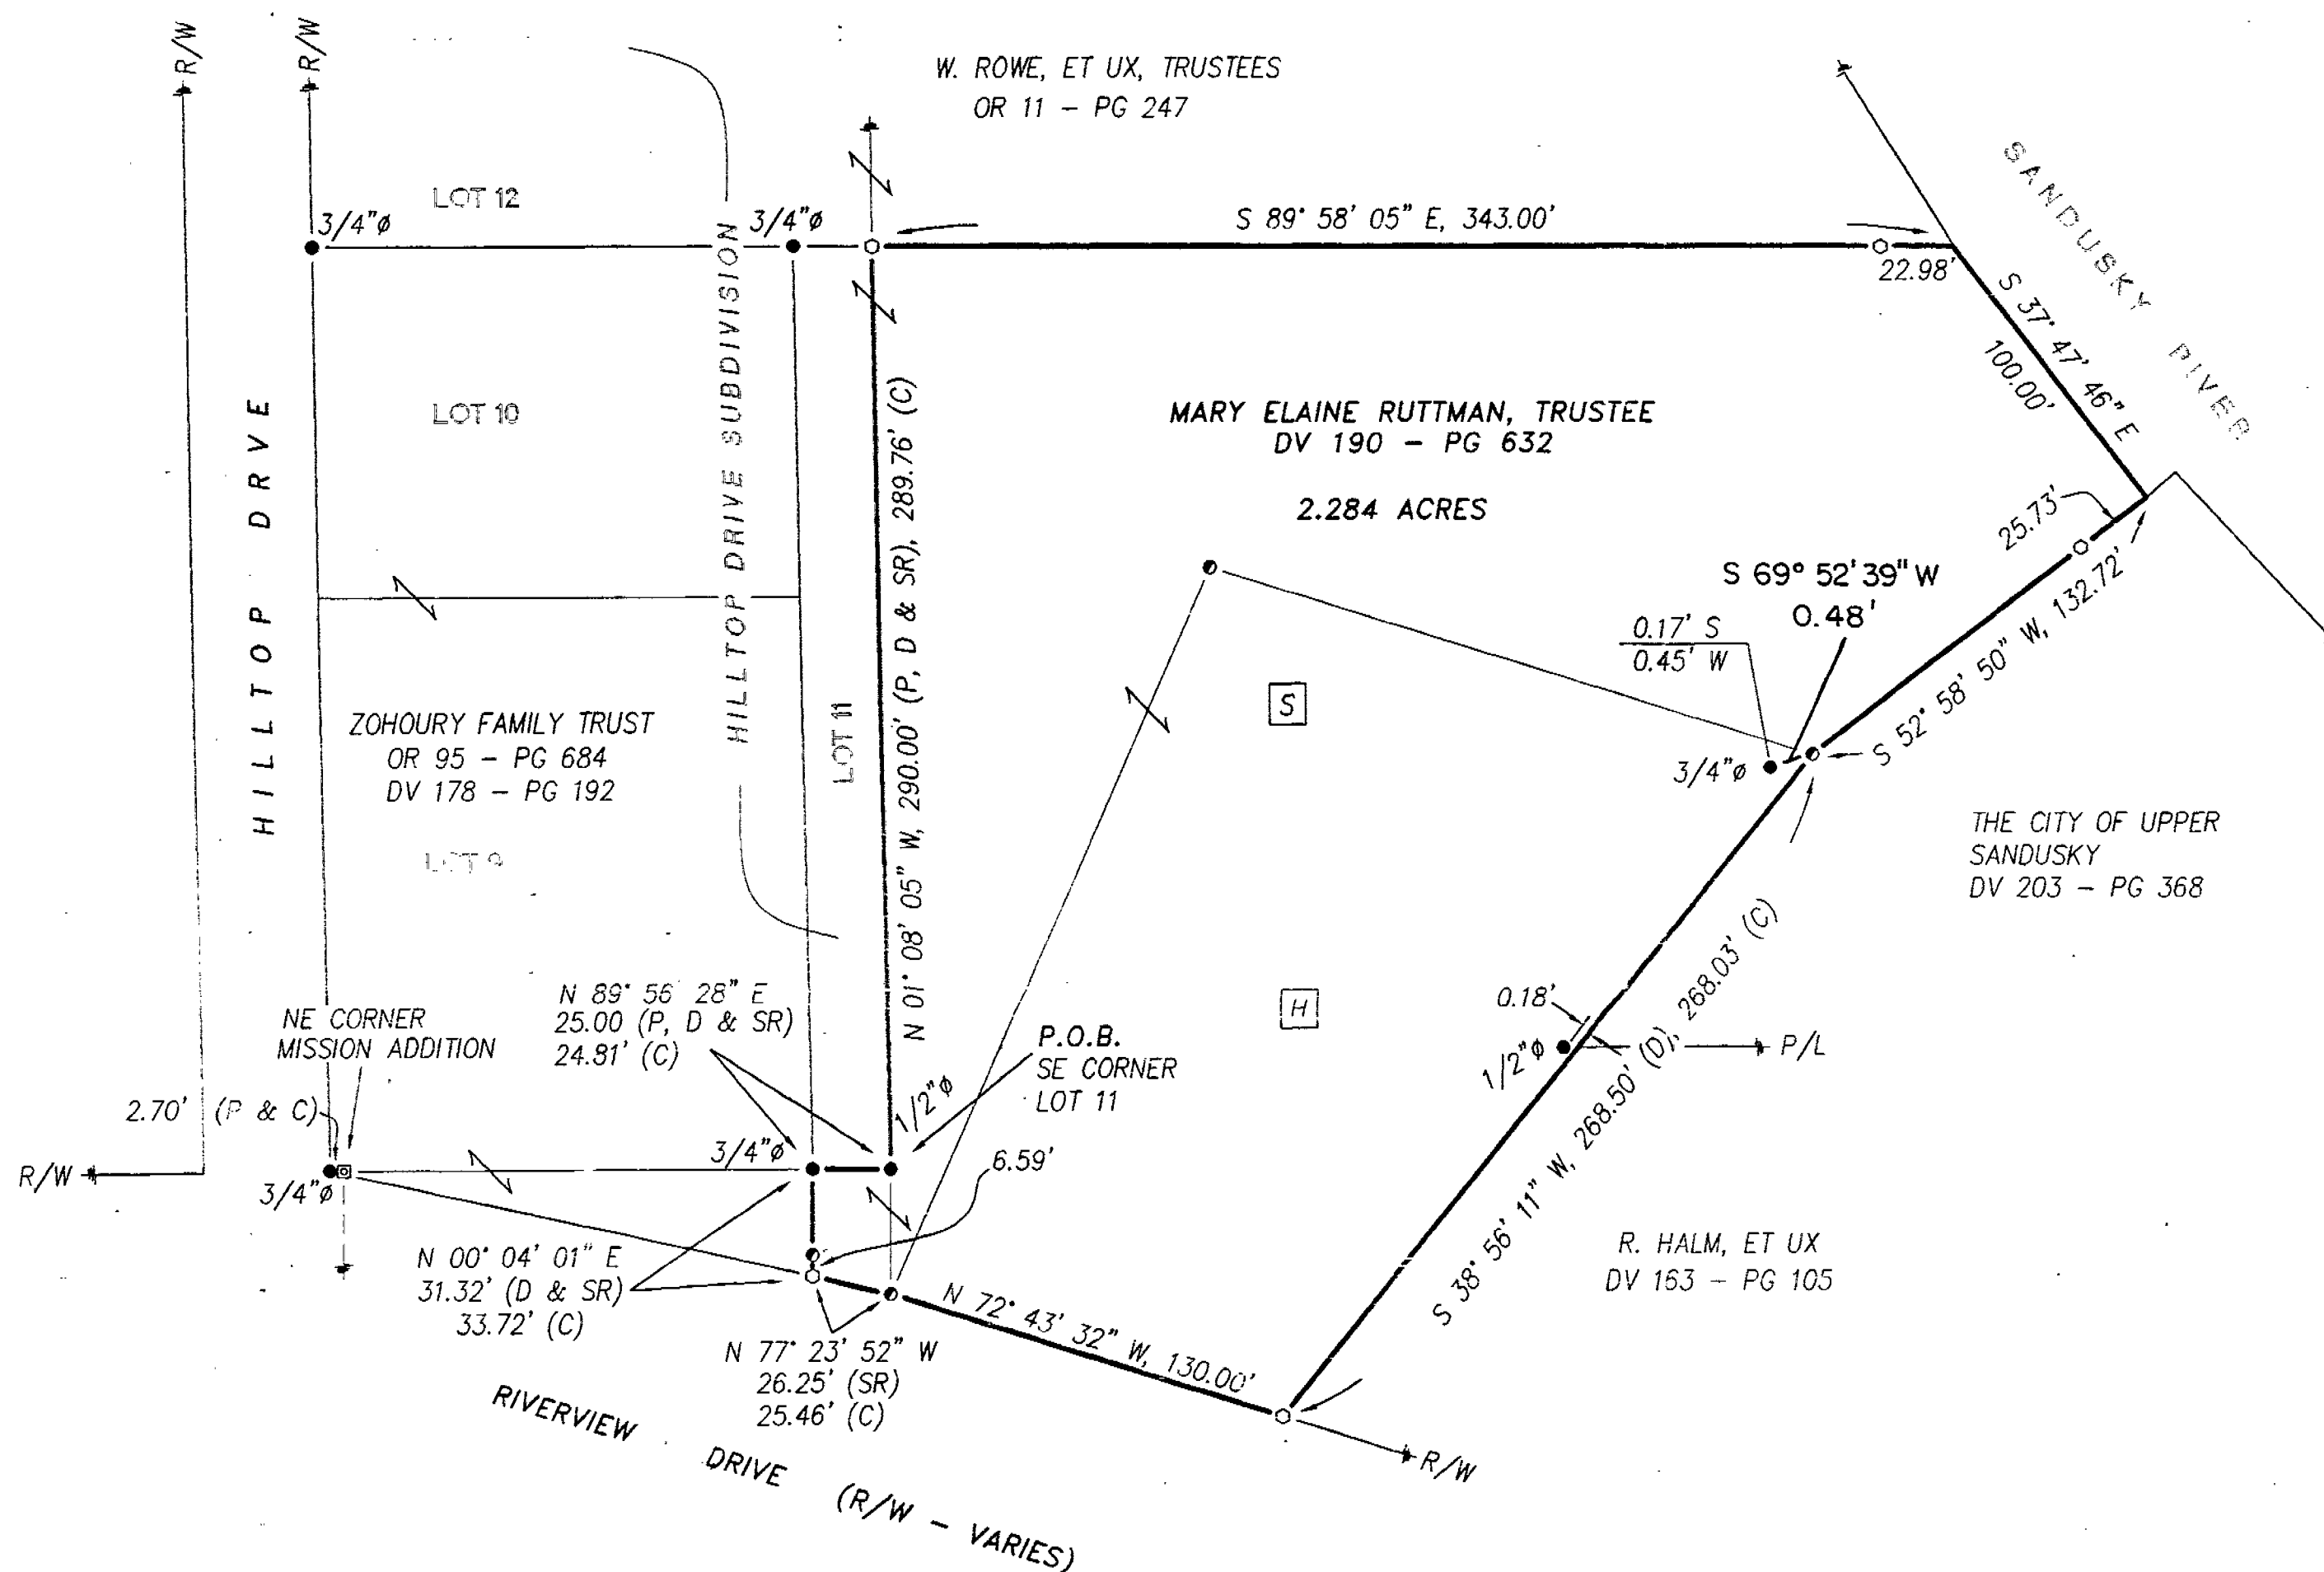


CITY OF UPPER
LANDS 29-2-14
HILLTOP SD

(ASSUMED)

**LEGEND:**

SET	FOUND	DESCRIPTION
⊙	⊙	MONUMENT
⊕	⊕	RAILROAD SPIKE
⊖	⊖	NAIL (BARN SPIKE)
⊗	⊗	IRON PIPE
⊙	⊙	DRILL HOLE
⊙	⊙	5/8" IRON ROD WITH PERSONALIZED CAP
⊙	⊙	IRON ROD
⊙	⊙	STONE
⊙	⊙	MONUMENT BOX
⊙	⊙	DEED
⊙	⊙	PLAT
⊙	⊙	MEASURED
⊙	⊙	CALCULATED
⊙	⊙	DIAMETER
⊙	⊙	SURVEY RECORD
⊙	⊙	HOUSE
⊙	⊙	GARAGE
⊙	⊙	BARN
⊙	⊙	SHED
⊙	⊙	FENCE
⊙	⊙	C/L
⊙	⊙	R/W
⊙	⊙	P/L
⊙	⊙	POST


SURVEY NUMBER: 10-60
 VOLUME: C PAGE: 1265
 DATE FILED: 11-16-2010
 PARCEL #: 06-4502.85

ALL REGIONAL PLANNING
 REQUIREMENTS HAVE BEEN
 APPROVED FOR THIS SURVEY
 APPLICATION # N/A

REFERENCES:

- DEED VOLUMES AND PAGES AS SHOWN.
- SURVEY D. & J. KEIP, PERFORMED BY HANK & ASSOC., DATED MAY, 1990.
- SURVEY VOLUME 4, PAGE 439.
- SURVEY VOLUME 4, PAGE 485.
- SURVEY VOLUME 6, PAGE 20.
- SURVEY VOLUME 8, PAGE 96.
- SURVEY VOLUME 8, PAGE 135.
- DEED VOLUME 134, PG 490.
- DEED VOLUME 139, PG 231.
- CABINET A, SLIDE 454, RECORDER'S OFFICE.

NOTE: THIS SURVEY DOES NOT INCLUDE A TITLE SEARCH. EASEMENTS OR OTHER ENCUMBRANCES ON OR OVER THE LAND ARE NOT SHOWN ON THIS SURVEY. ANY BUILDINGS OR OTHER STRUCTURES NOT TO SCALE. I HEREBY DECLARE THAT I HAVE SURVEYED THE ABOVE DESCRIBED PROPERTY DURING OCTOBER, 2010. THIS SURVEY IS SUBJECT TO ALL LEGAL HIGHWAYS, EASEMENTS, RESTRICTIONS, LEASES OF RECORD AND OF RECORDS IN RESPECTIVE UTILITY OFFICES. THE BEARINGS REFERRED TO HEREON ARE BASED ON AN ASSUMED MERIDIAN AND ARE ONLY FOR THE PURPOSE OF ANGULAR MEASUREMENT.

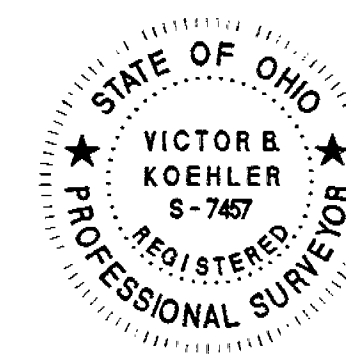



Victor B. Koehler
 VICTOR B. KOEHLER, P.S. NO. 7457

DATE 11/02/10

SURVEY FOR: M. ELAINE RUTTMAN ESTATE
 BEING A PARCEL OF LAND SITUATED IN PART OF THE
 SOUTHEAST QUARTER OF SECTION 29, T-2-S, R-14-E,
 IN THE CITY OF UPPER SANDUSKY, WYANDOT COUNTY, OHIO.

DRAWN:	CHECKED:	REVISIONS:
DAL	VBK	
10-29-10	10-30-10	
1	1	
10100-S		

KOEHLER SURVEYING, INC.
 P. O. BOX 28 UPPER SANDUSKY, OHIO 43351
 419-294-5388

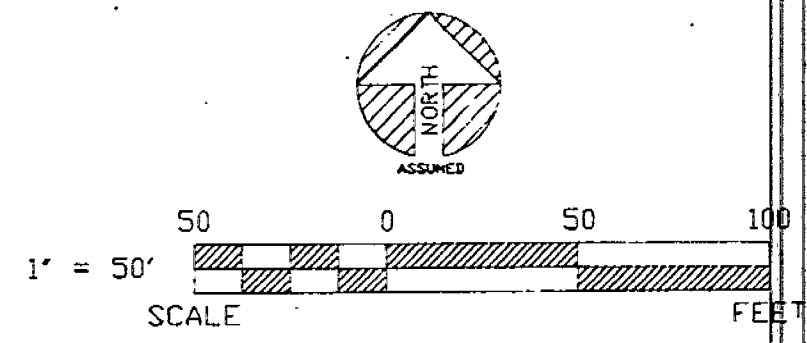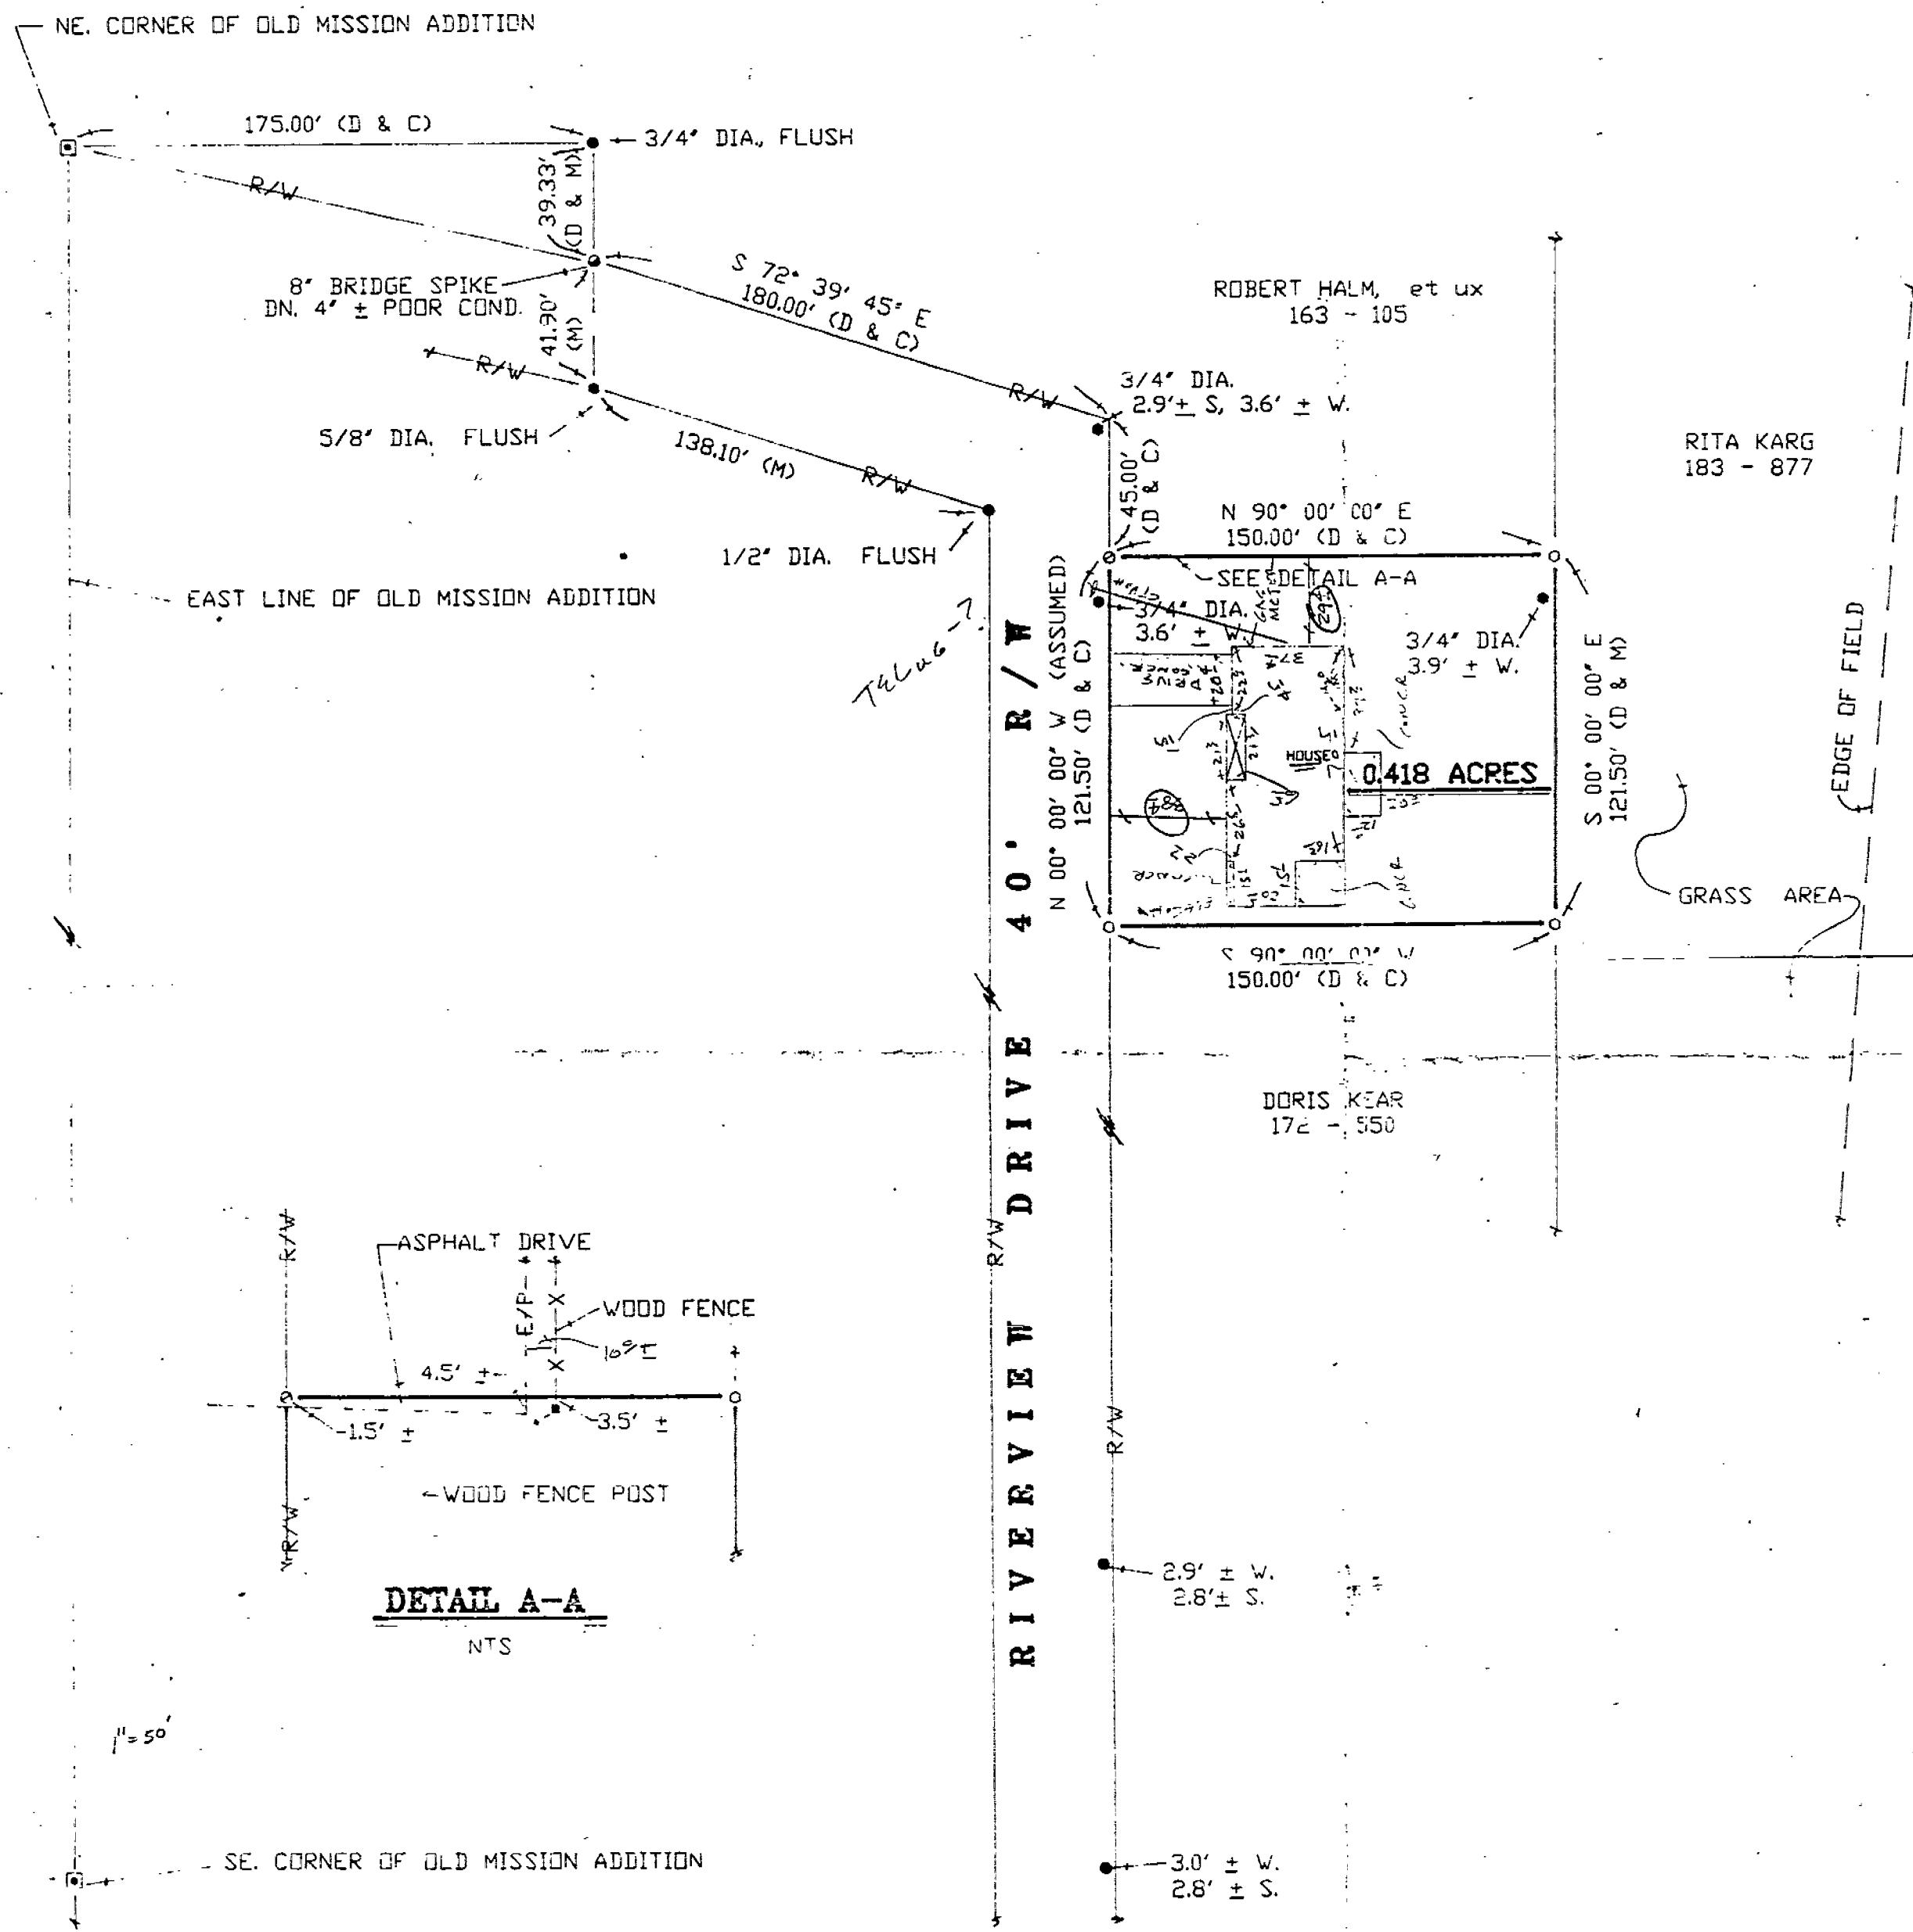

REFERENCES

DEED VOLUME AND PAGE AS SHOWN

DEED VOLUME 134, PAGE 490

DEED VOLUME 139, PAGE 231

SURVEY VOLUME & PAGE

VOL. 4, PG. 339

VOL. 4, PG. 409

VOL. 4, PG. 439


VOL. 4, PG. 533

VOL. 4, PG. 485

VOL. 6, PG. 20

VOL. 6, PG. 423

VOL. 6, PG. 424

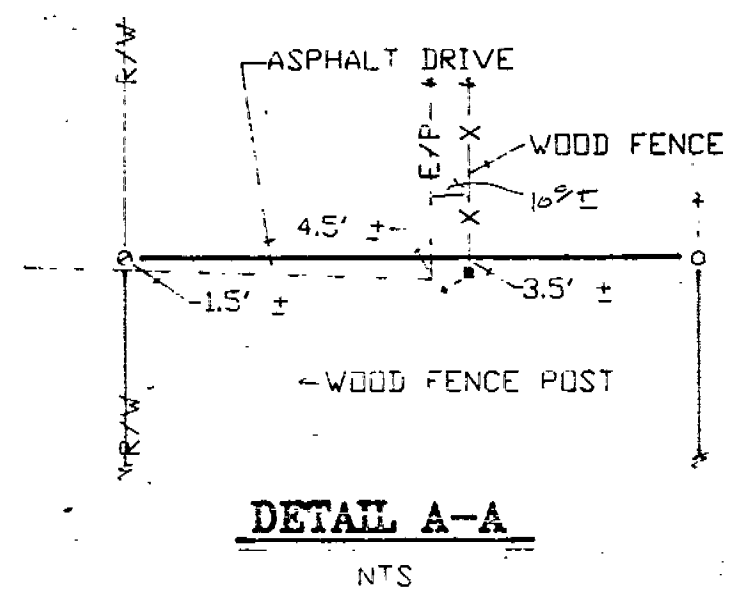

THIS SURVEY NOT RECORDED
FOR TAX MAP REFERENCE PURPOSES ONLY
ACCURACY NOT GUARANTEED


39.4
38.9

Δ = 0.5'

NOTE: ALL IRON ROD SET ARE 1/2" DIA. WITH PERSONALIZED CAPS (HANK # 6972) DRIVEN FLUSH.

SYMBOL	DESCRIPTION
▲	STONE
⊙	MONUMENT BOX
⊕	CONC. MONUMENT
⊖	RAILROAD SPIKE
○	NAIL
●	IRON ROD
⦿	IRON PIPE
⦿	DRILL HOLE
⦿	WOOD POST
⦿	DEED
⦿	PLAT
⦿	MEASURED

I HEREBY DECLARE THAT THE ABOVE SURVEY WAS
OBTAINED BY ME OR MY EMPLOYEES ON MAY 1990
PROPERTY LINES SHOWN ARE LOCATED FROM DEEDS
ON RECORD AND ARE BEEN LINED. NO OTHER ARE
ASSUMED FOR ANIMAL MONUMENT ONLY. ALL
INFORMATION SHOWN IS TRUE AND CORRECT TO THE
BEST OF MY KNOWLEDGE AND BELIEF.

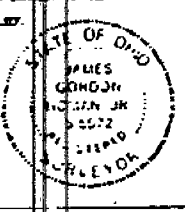

NO.	DATE OF OLD	DATE OF NEW	DATE OF NEW	DATE OF NEW
1-5	49	49	49	49
HANK AND ASSOCIATES, INC.				
ENGINEERING SURVEYING				
49 SOUTH WASHINGTON STREET				
CRANE TOWNSHIP, T-2-S, R-1-E				
LOCATED IN THE SOUTHEAST QUARTER OF SECTION 29,				
DRAWN BY: JANET KEIPP				
CHECKED BY:				
P VISIONS:				
SHEET NO.				