



ASSUMED

0' 40' 80'  
SCALE IN FEET


## COUNTY HIGHWAY 3

STONE IN MONUMENT BOX  
W/ DRILL HOLE  
DOWN 15"±

## REFERENCES

DEED VOLUME AND PAGE AS SHOWN

WYANDOT COUNTY CORNERSTONE REFERENCES

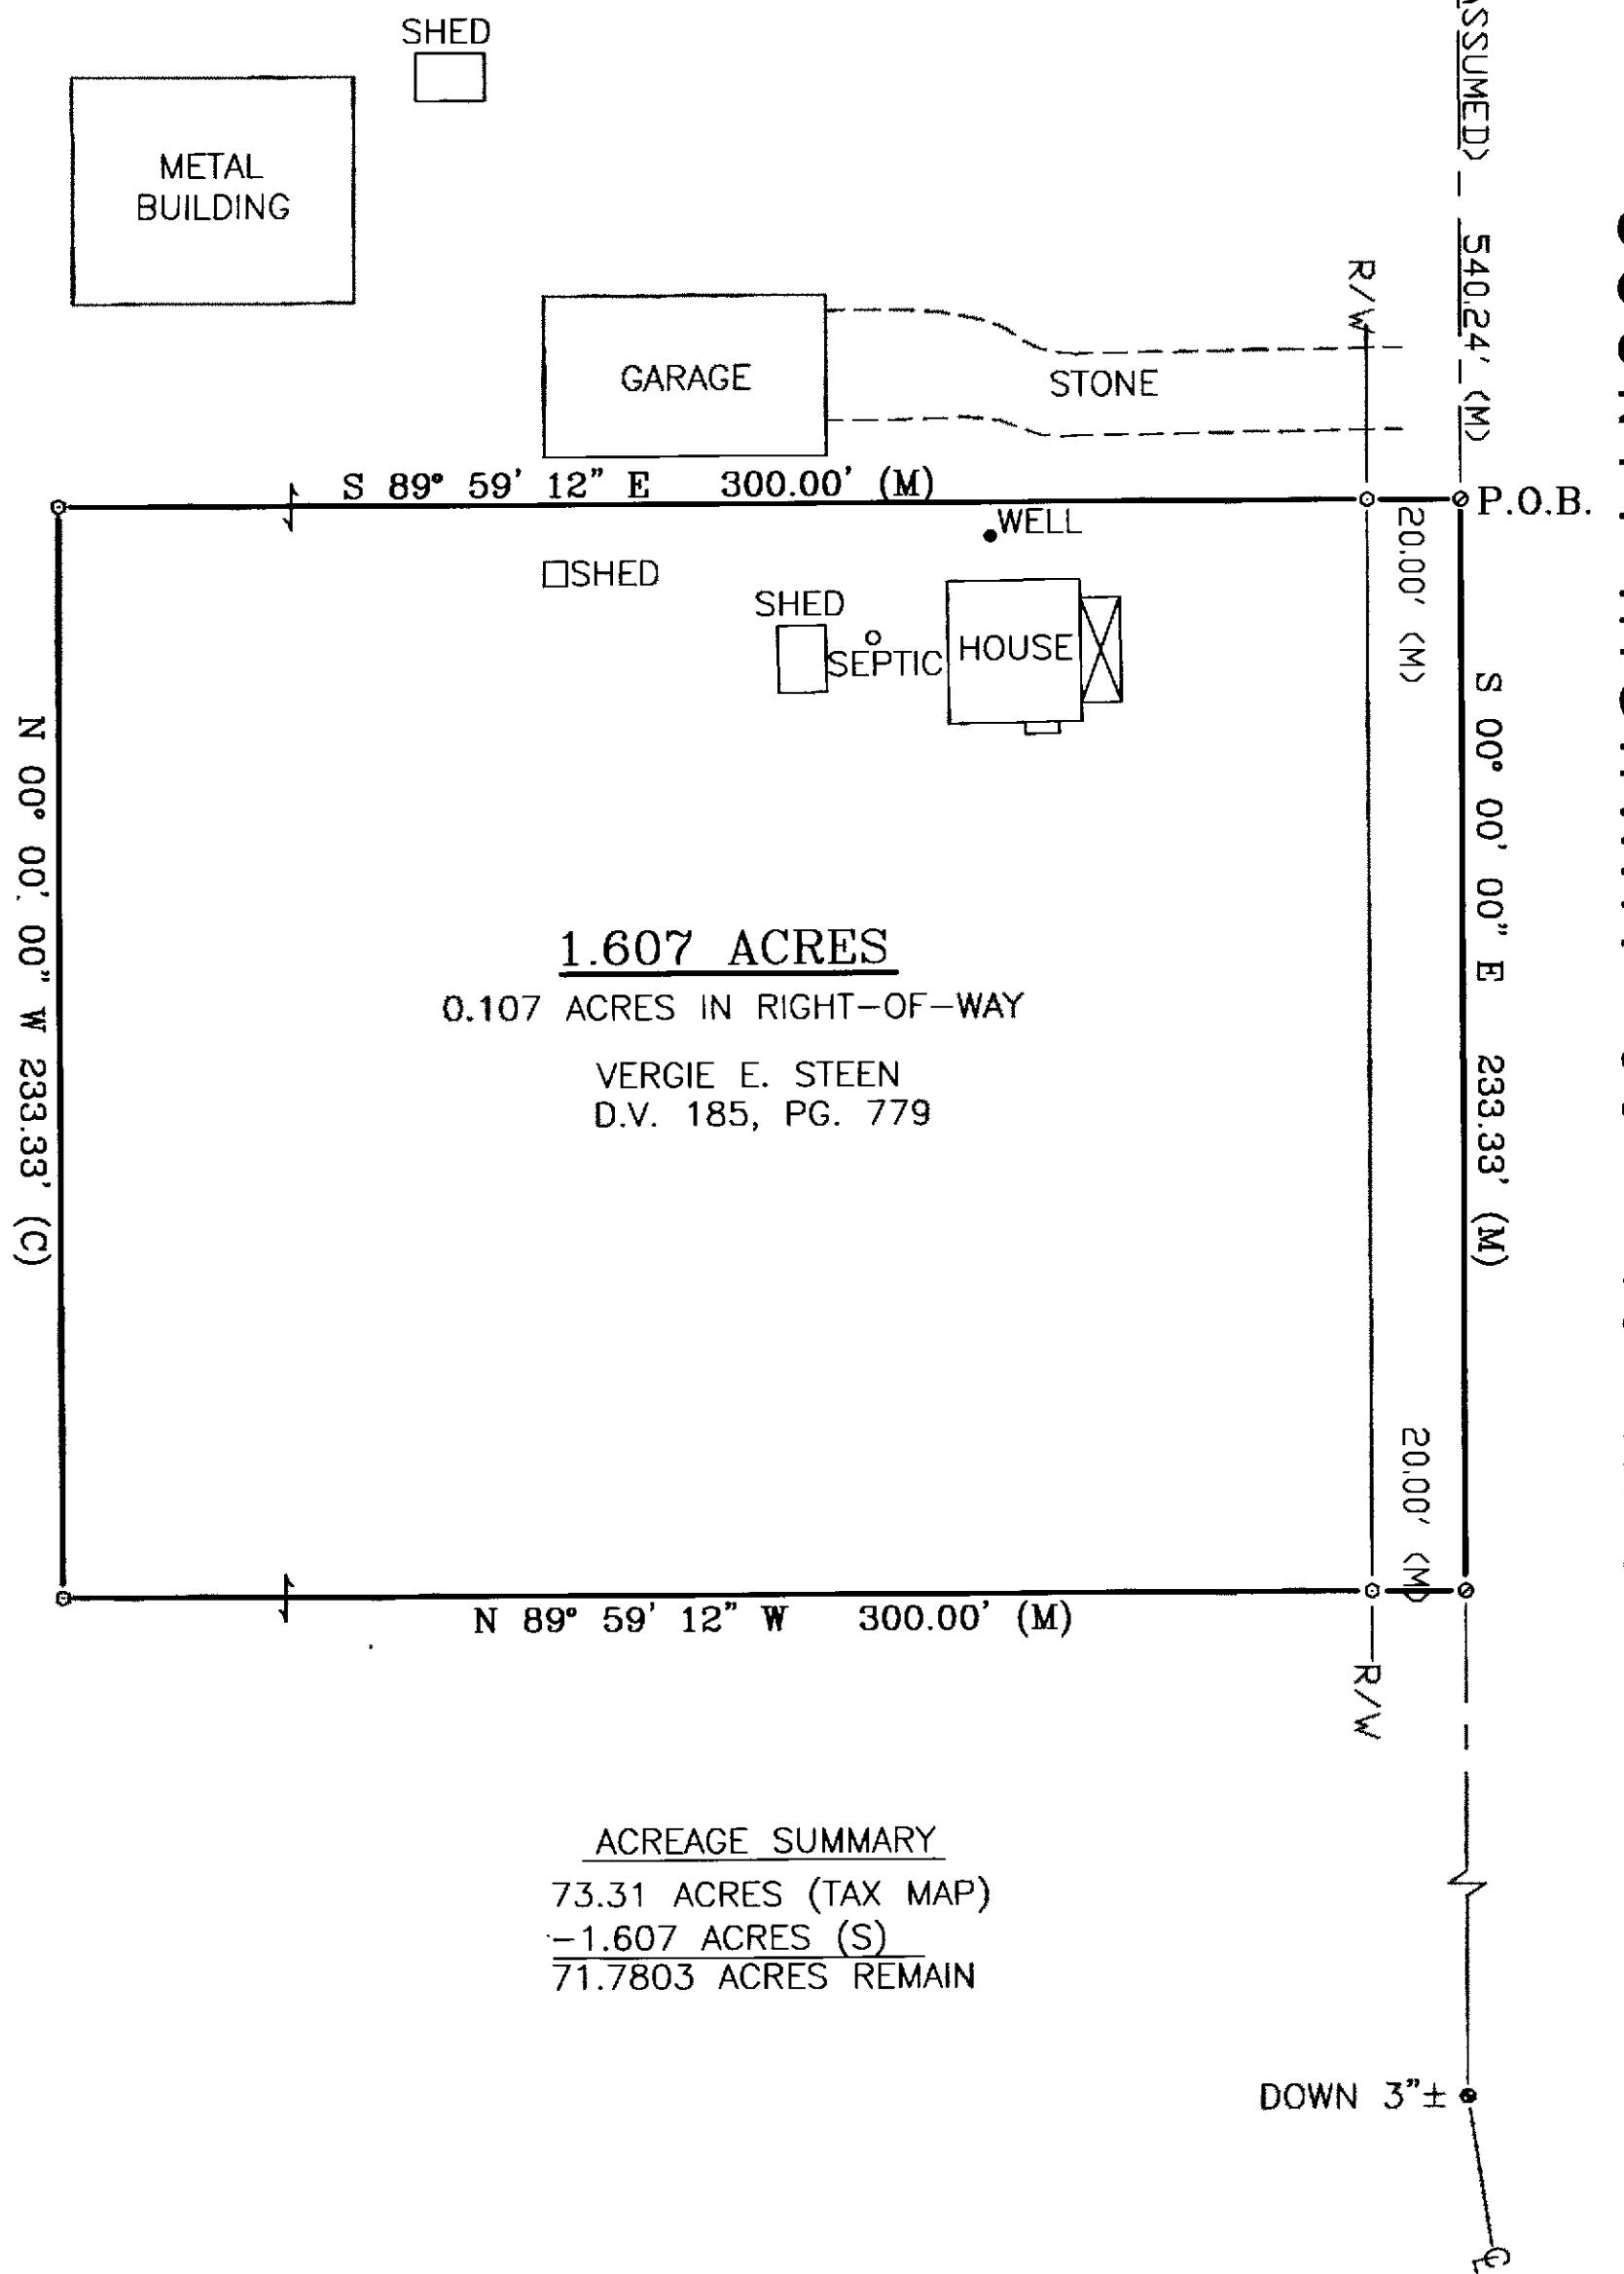


## LEGEND

SET	FOUND	DESCRIPTION
Ⓐ	Ⓐ	CONC. MONUMENT
⊕	⊕	RAILROAD SPIKE
○	○	NAIL
◆	◆	IRON ROD
●	●	DRILL HOLE
■	■	STONE
□	□	MONUMENT BOX
●	●	IRON PIPE
■	■	WOOD POST
(D)	(D)	DEED
(P)	(P)	PLAT
(M)	(M)	MEASURED
(S)	(S)	SURVEYED
(C)	(C)	CALCULATED

NOTE:  
ALL IRON ROD SET ARE 5/8" DIA. x 30" LENGTH  
WITH PERSONALIZED CAPS (HANK AND ASSOC.)  
DRIVEN FLUSH.

## SURVEYOR'S STATEMENT

I HEREBY DECLARE THAT THE ABOVE PARCEL WAS SURVEYED DURING OCTOBER-NOVEMBER, 2008. PROPERTY LINES SHOWN ARE LOCATED FROM DEEDS ON RECORD AND ARE DEED LINES. BEARINGS ARE ASSUMED FOR ANGULAR MEASUREMENT ONLY. ALL INFORMATION SHOWN IS TRUE AND CORRECT TO THE BEST OF MY KNOWLEDGE AND BELIEF (PER CHAPTER 4733-37 OF THE OHIO ADMINISTRATIVE CODE).

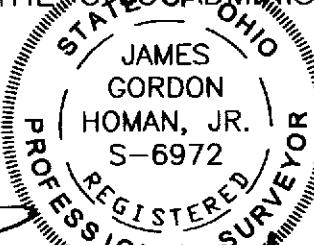

James G. Homan, Jr., P.S. #6972 DATE  
11/03/10

HANK AND ASSOCIATES, INC.

ENGINEERING SURVEYING  
137 SOUTH WASHINGTON STREET; TIFFIN, OHIO 44883  
PHONE: (419) 447-4300 FAX: (419) 447-2076

REVISIONS:

JGH

DATE: 11-06-10

SCALE: 1" = 40'

REVISIONS:

JGH

DATE: 11-06-10

SCALE: 1" = 40'

REVISIONS:

JGH

DATE: 11-06-10

SCALE: 1" = 40'

REVISIONS:

JGH

DATE: 11-06-10

SCALE: 1" = 40'