


ALL REGIONAL PLANNING
REQUIREMENTS HAVE BEEN
APPROVED FOR THIS SURVEY
APPLICATION # 11-01

SURVEY NUMBER: 10-68
VOLUME: C PAGE: 1271
DATE FILED: 11-23-10
PARCEL #: 12-1325-0000, 13-0715-0000
13-0720-0000

REFERENCES

- ☐ DEED VOLUMES & PAGES AS SHOWN
- ☐ WYANDOT COUNTY CORNERSTONE RECORD
- ☐ SURVEY VOLUME C, PAGE 147

SURVEY NUMBER: _____
VOLUME _____, PAGE _____
DATE FILE: _____
PARCEL NUMBER: _____

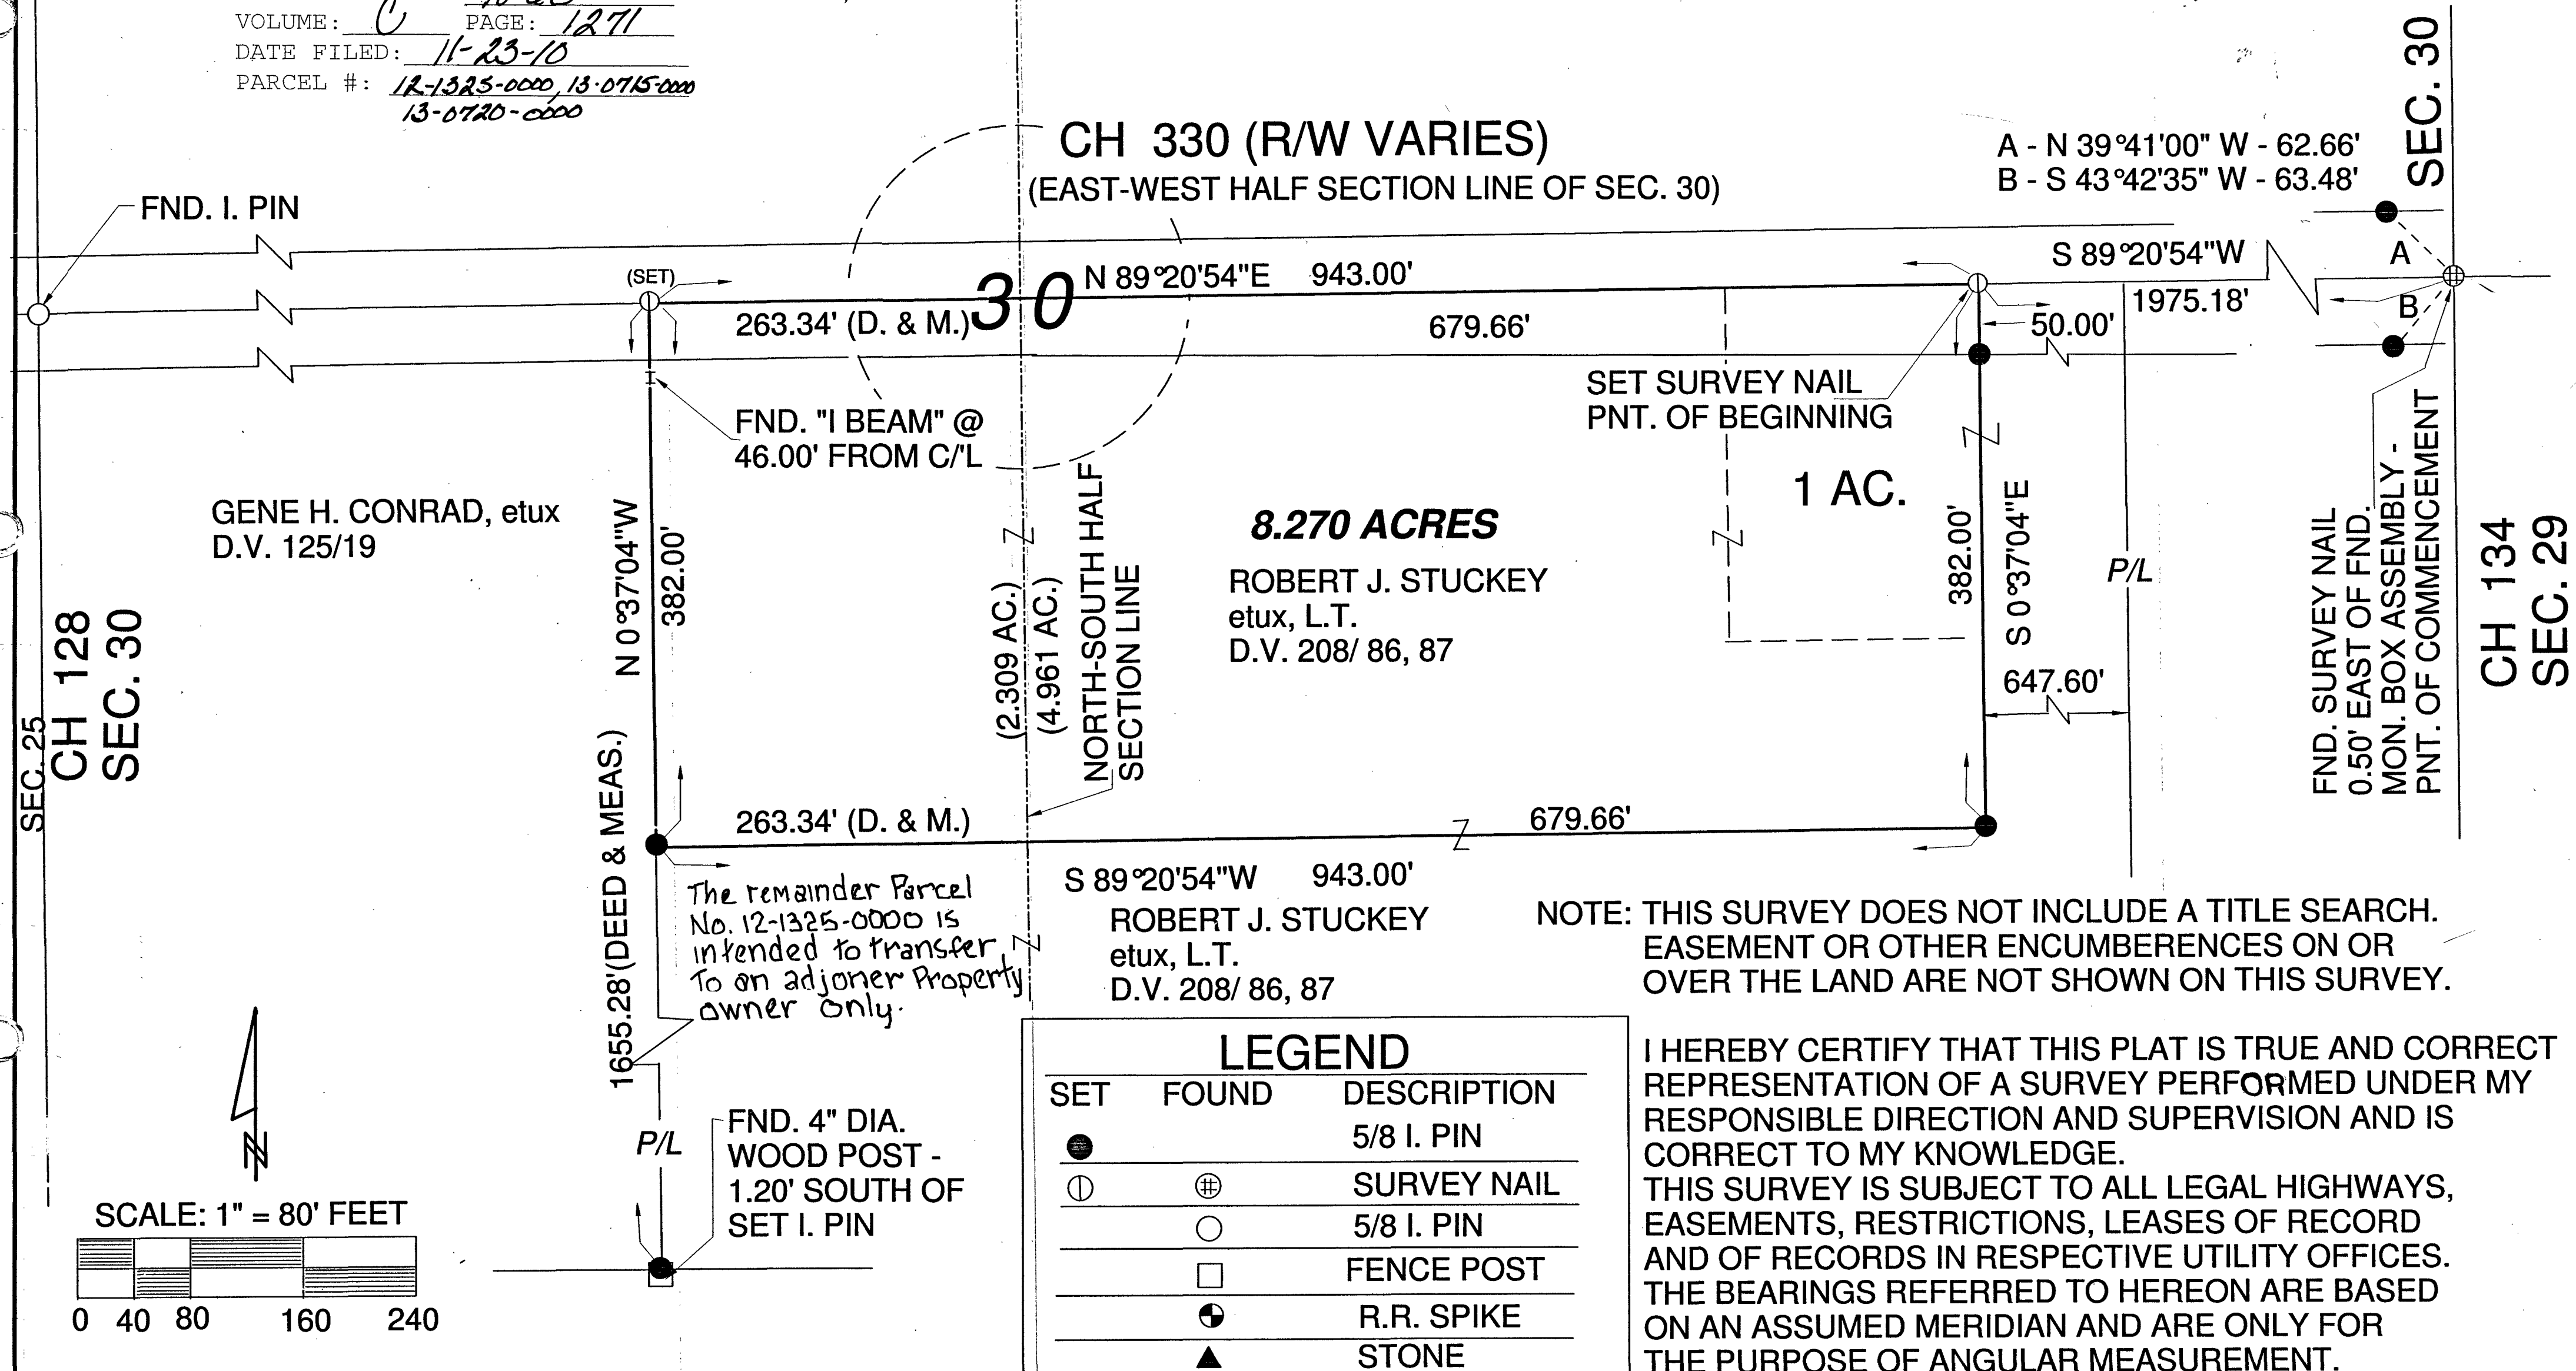

LEGEND

SET	FOUND	DESCRIPTION
●		5/8 I. PIN
⊙	⊕	SURVEY NAIL
	○	5/8 I. PIN
	□	FENCE POST
⊙		R.R. SPIKE
▲		STONE

NOTE: THIS SURVEY DOES NOT INCLUDE A TITLE SEARCH.
EASEMENT OR OTHER ENCUMBERENCES ON OR
OVER THE LAND ARE NOT SHOWN ON THIS SURVEY.

I HEREBY CERTIFY THAT THIS PLAT IS TRUE AND CORRECT
REPRESENTATION OF A SURVEY PERFORMED UNDER MY
RESPONSIBLE DIRECTION AND SUPERVISION AND IS
CORRECT TO MY KNOWLEDGE.
THIS SURVEY IS SUBJECT TO ALL LEGAL HIGHWAYS,
EASEMENTS, RESTRICTIONS, LEASES OF RECORD
AND OF RECORDS IN RESPECTIVE UTILITY OFFICES.
THE BEARINGS REFERRED TO HEREON ARE BASED
ON AN ASSUMED MERIDIAN AND ARE ONLY FOR
THE PURPOSE OF ANGULAR MEASUREMENT.

DRAWN BY CHECKED BY REVISION

SAF & JMM
11-01-2010

SAF
11-04-2010

SURVEY FOR ROBERT STUCKEY

LOCATED IN PART OF THE
SOUTHWEST & SOUTHEAST
QUARTER OF SECTION 30, T-2-S,
R-15-E, EDEN TOWNSHIP,
WYANDOT COUNTY, STATE OF OHIO.

Steven A. Fox Oct. 27, 2010
STEVEN A. FOX, P.S. NO. 7000 DATED



FOX SURVEYING COMPANY
P.O. BOX 133
PROSPECT, OHIO 43342
740-494-2028