
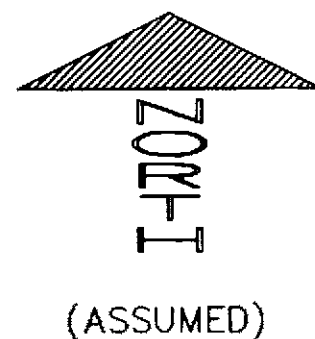


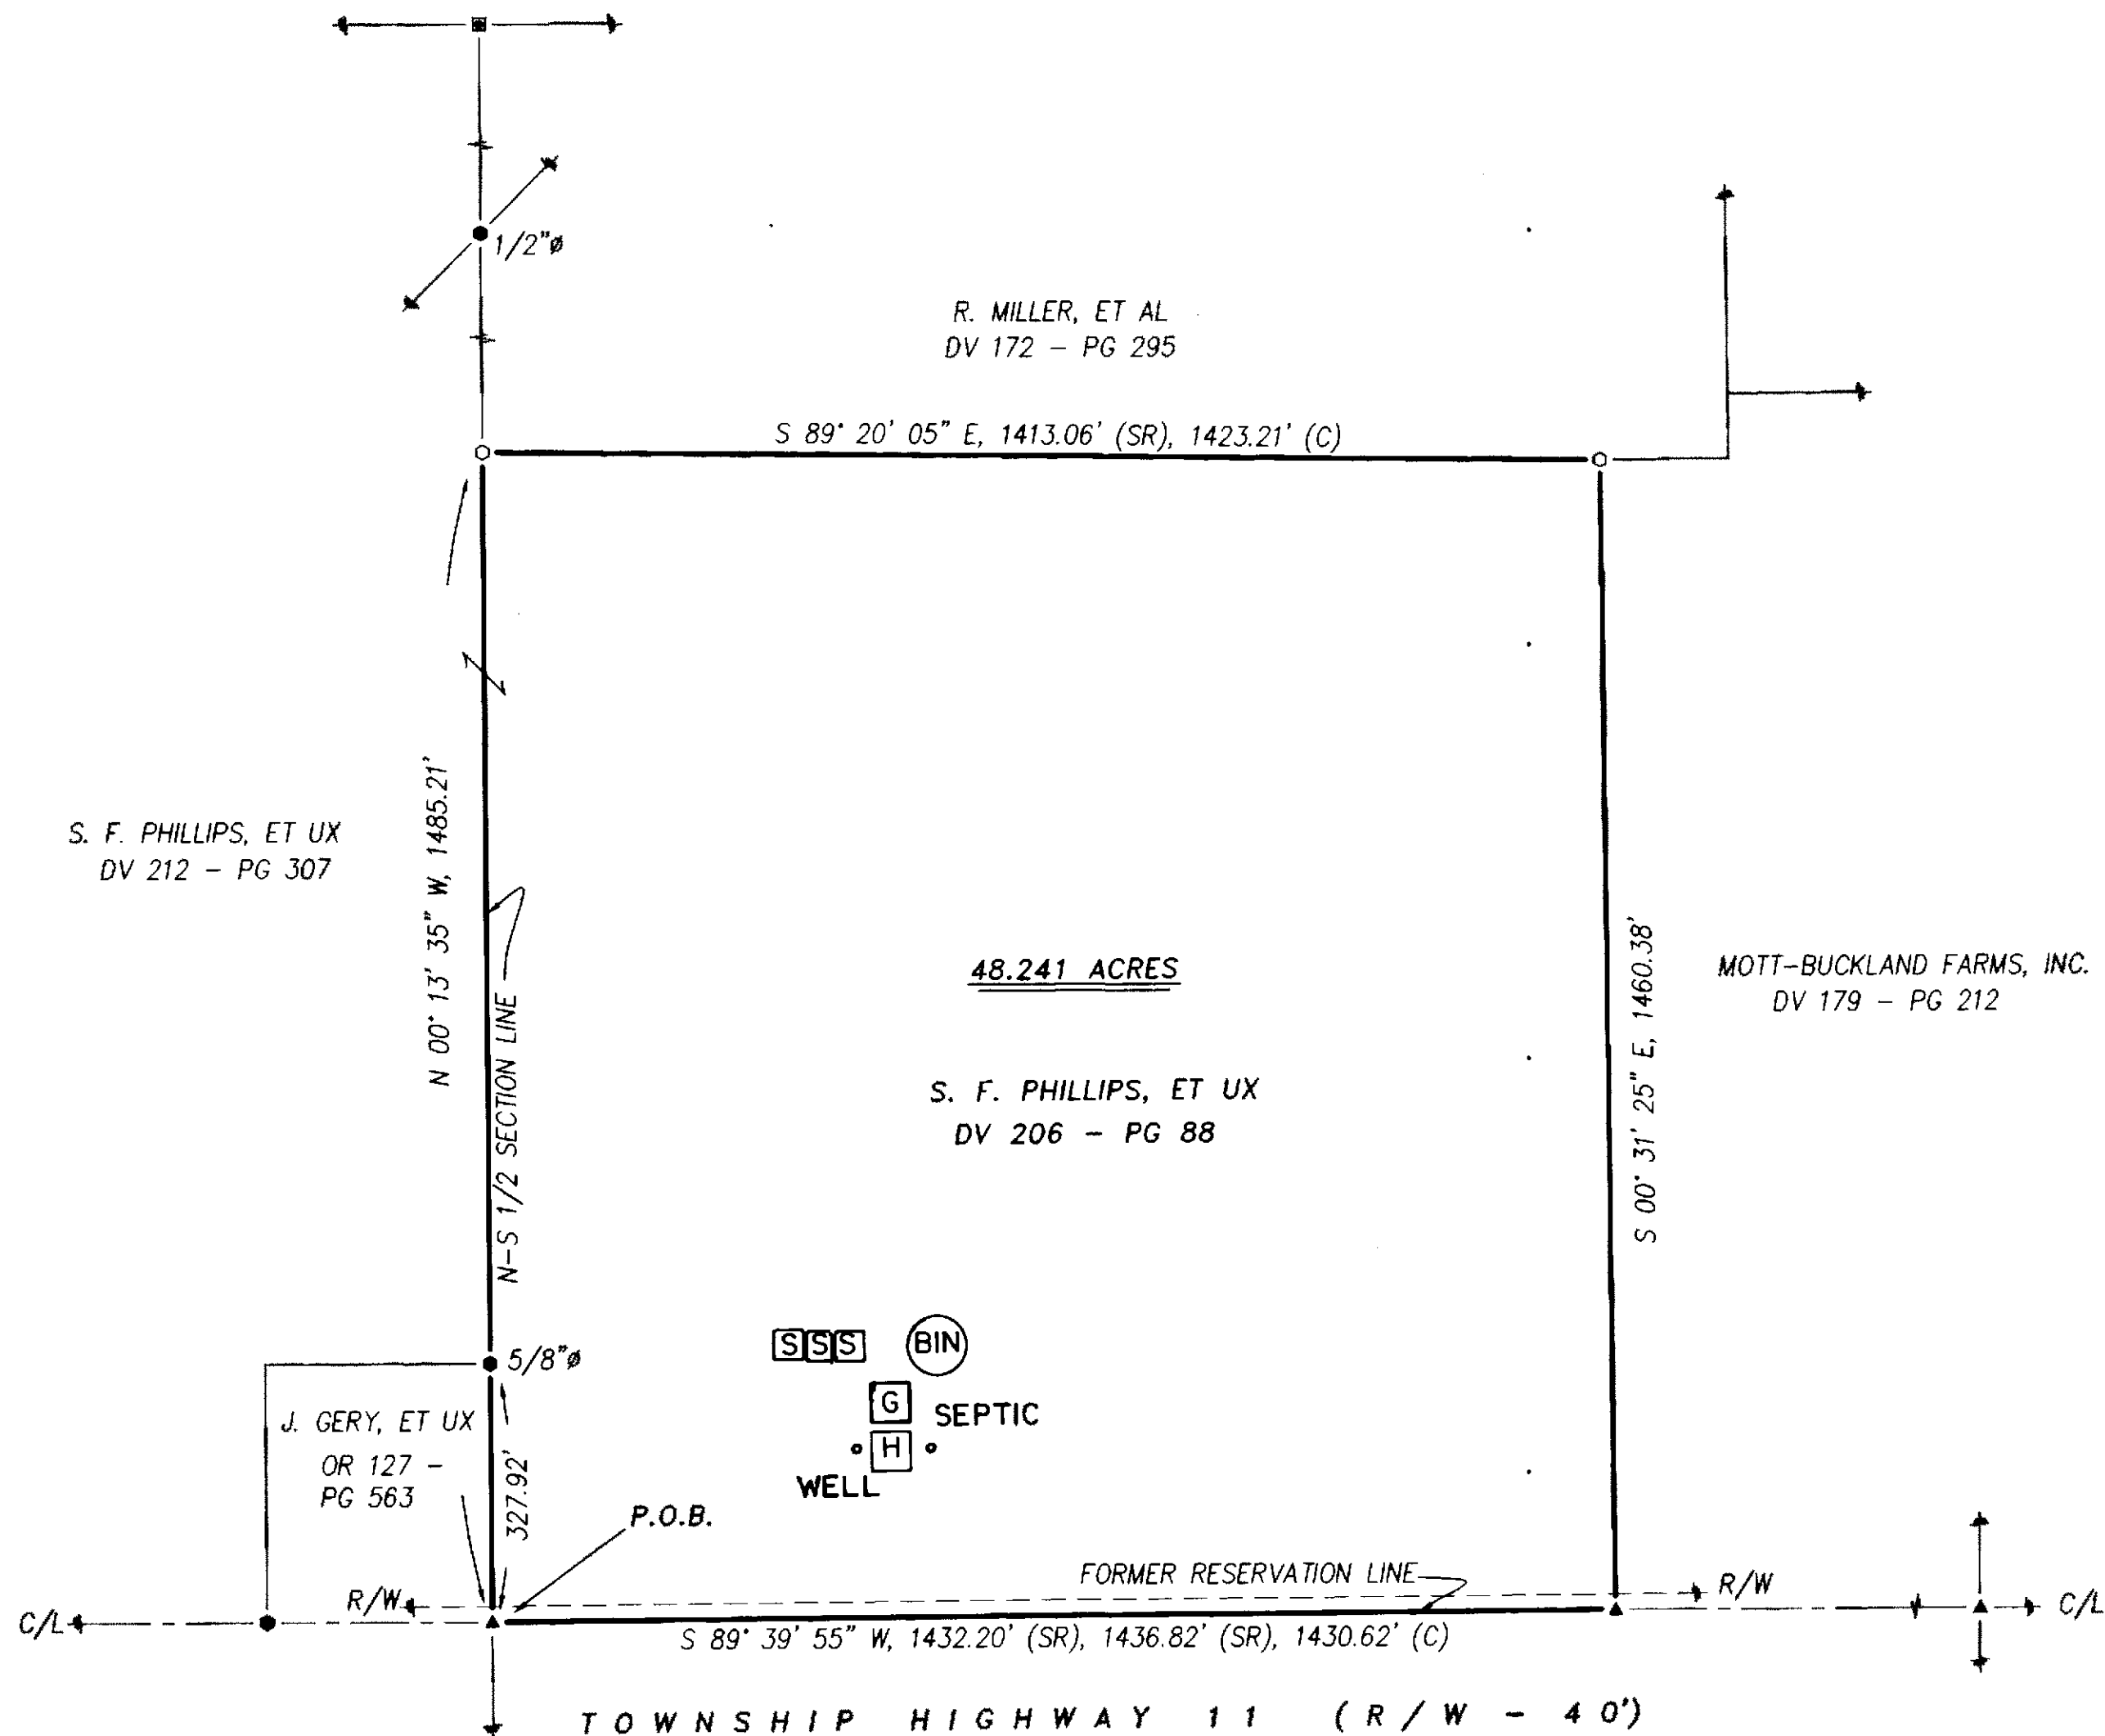

LEGEND:


SET	FOUND	DESCRIPTION
⊗	⊗	MONUMENT
⊕	⊕	RAILROAD SPIKE
⊙	⊙	NAIL
⊙	⊙	IRON PIPE
⊙	⊙	DRILL HOLE
⊙	⊙	5/8" IRON ROD WITH PERSONALIZED CAP
⊙	⊙	IRON ROD
●	●	STONE
■	■	MONUMENT BOX
□	□	DEED
□	□	PLAT
□	□	MEASURED
□	□	CALCULATED
□	□	DIAMETER
□	□	SURVEY RECORD
□	□	HOUSE
□	□	GARAGE
□	□	BARN
□	□	SHED
□	□	FENCE
X	X	C/L
—	—	R/W
—	—	P/L
■	■	POST

REFERENCES:

- DEED VOLUMES AND PAGES AS SHOWN.
- WYANDOT COUNTY CORNERSTONE RECORDS.
- WYANDOT COUNTY ROAD RECORDS.
- SURVEY VOLUME C, PAGE 64.
- SURVEY VOLUME C, PAGE 806.
- SURVEY VOLUME D, PAGE 196.
- SURVEY VOLUME 3, PAGE 272.
- SURVEY VOLUME 3, PAGE 471.
- ORIGINAL U. S. GOVERNMENT FIELD NOTES.
- COMMON PLEAS COURT RECORD VOL. 8, PG. 178.

SURVEY NUMBER: 11-3R
 VOLUME: C PAGE: 1290
 DATE FILED: 5-10-11
 PARCEL #: 09-2890-0000

ALL REGIONAL PLANNING
 REQUIREMENTS HAVE BEEN
 APPROVED FOR THIS SURVEY
 APPLICATION # N/A

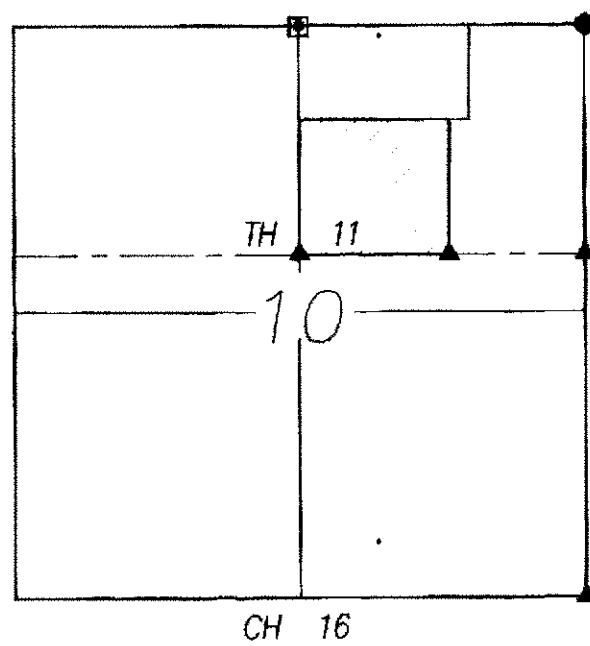

SECTION OVERVIEW
 NOT TO SCALE

NOTE: THIS SURVEY DOES NOT INCLUDE A TITLE SEARCH. EASEMENTS OR OTHER ENCUMBRANCES ON OR OVER THE LAND ARE NOT SHOWN ON THIS SURVEY. ANY BUILDINGS OR OTHER STRUCTURES NOT TO SCALE. I HEREBY DECLARE THAT I HAVE SURVEYED THE ABOVE DESCRIBED PROPERTY DURING APRIL, 2011. THIS SURVEY IS SUBJECT TO ALL LEGAL HIGHWAYS, EASEMENTS, RESTRICTIONS, LEASES OF RECORD AND OF RECORDS IN RESPECTIVE UTILITY OFFICES. THE BEARINGS REFERRED TO HEREON ARE BASED ON AN ASSUMED MERIDIAN AND ARE ONLY FOR THE PURPOSE OF ANGULAR MEASUREMENT.



Victor B. Koehler
 VICTOR B. KOEHLER, P.S. NO. 7457
 DATE 04-15-11

KOEHLER SURVEYING, INC.
 P. O. BOX 28 UPPER SANDUSKY, OHIO 43351
 419-294-5388

SURVEY FOR: STEVE PHILLIPS
 BEING A PARCEL OF LAND SITUATED IN PART OF
 THE NORTHEAST QUARTER OF SECTION 10, T-1-S, R-13-E,
 CRAWFORD TOWNSHIP, WYANDOT COUNTY, OHIO.

DRAWN:	CHECKED:	REVISIONS:
DAL	VBK	04-15-11
1	1	11021-S