



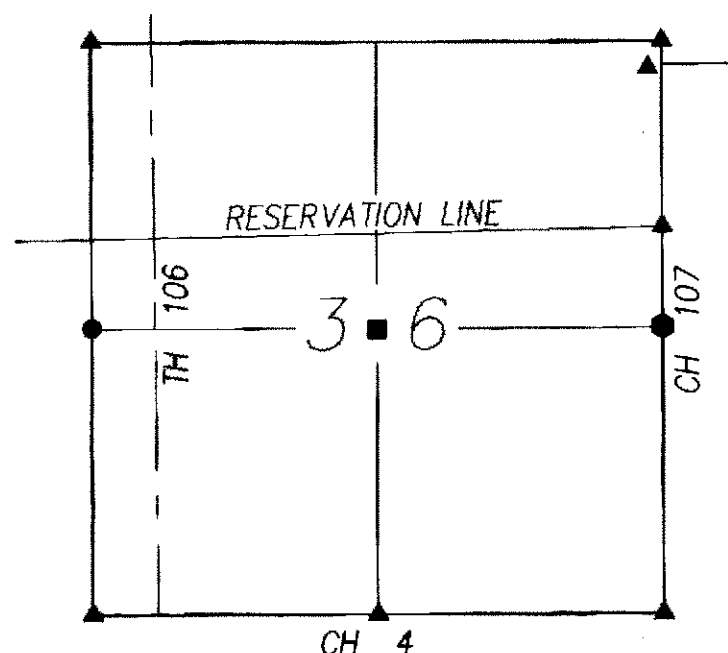


SECTION OVERVIEW
NOT TO SCALE

J. THOMAS, ET UX
OR 114 - PG 715
OR 197 - PG 2431
OR 197 - PG 2154
OR 197 - PG 762

J. & B. STIEF
DV 135 - PG 27
33.227 ACRES

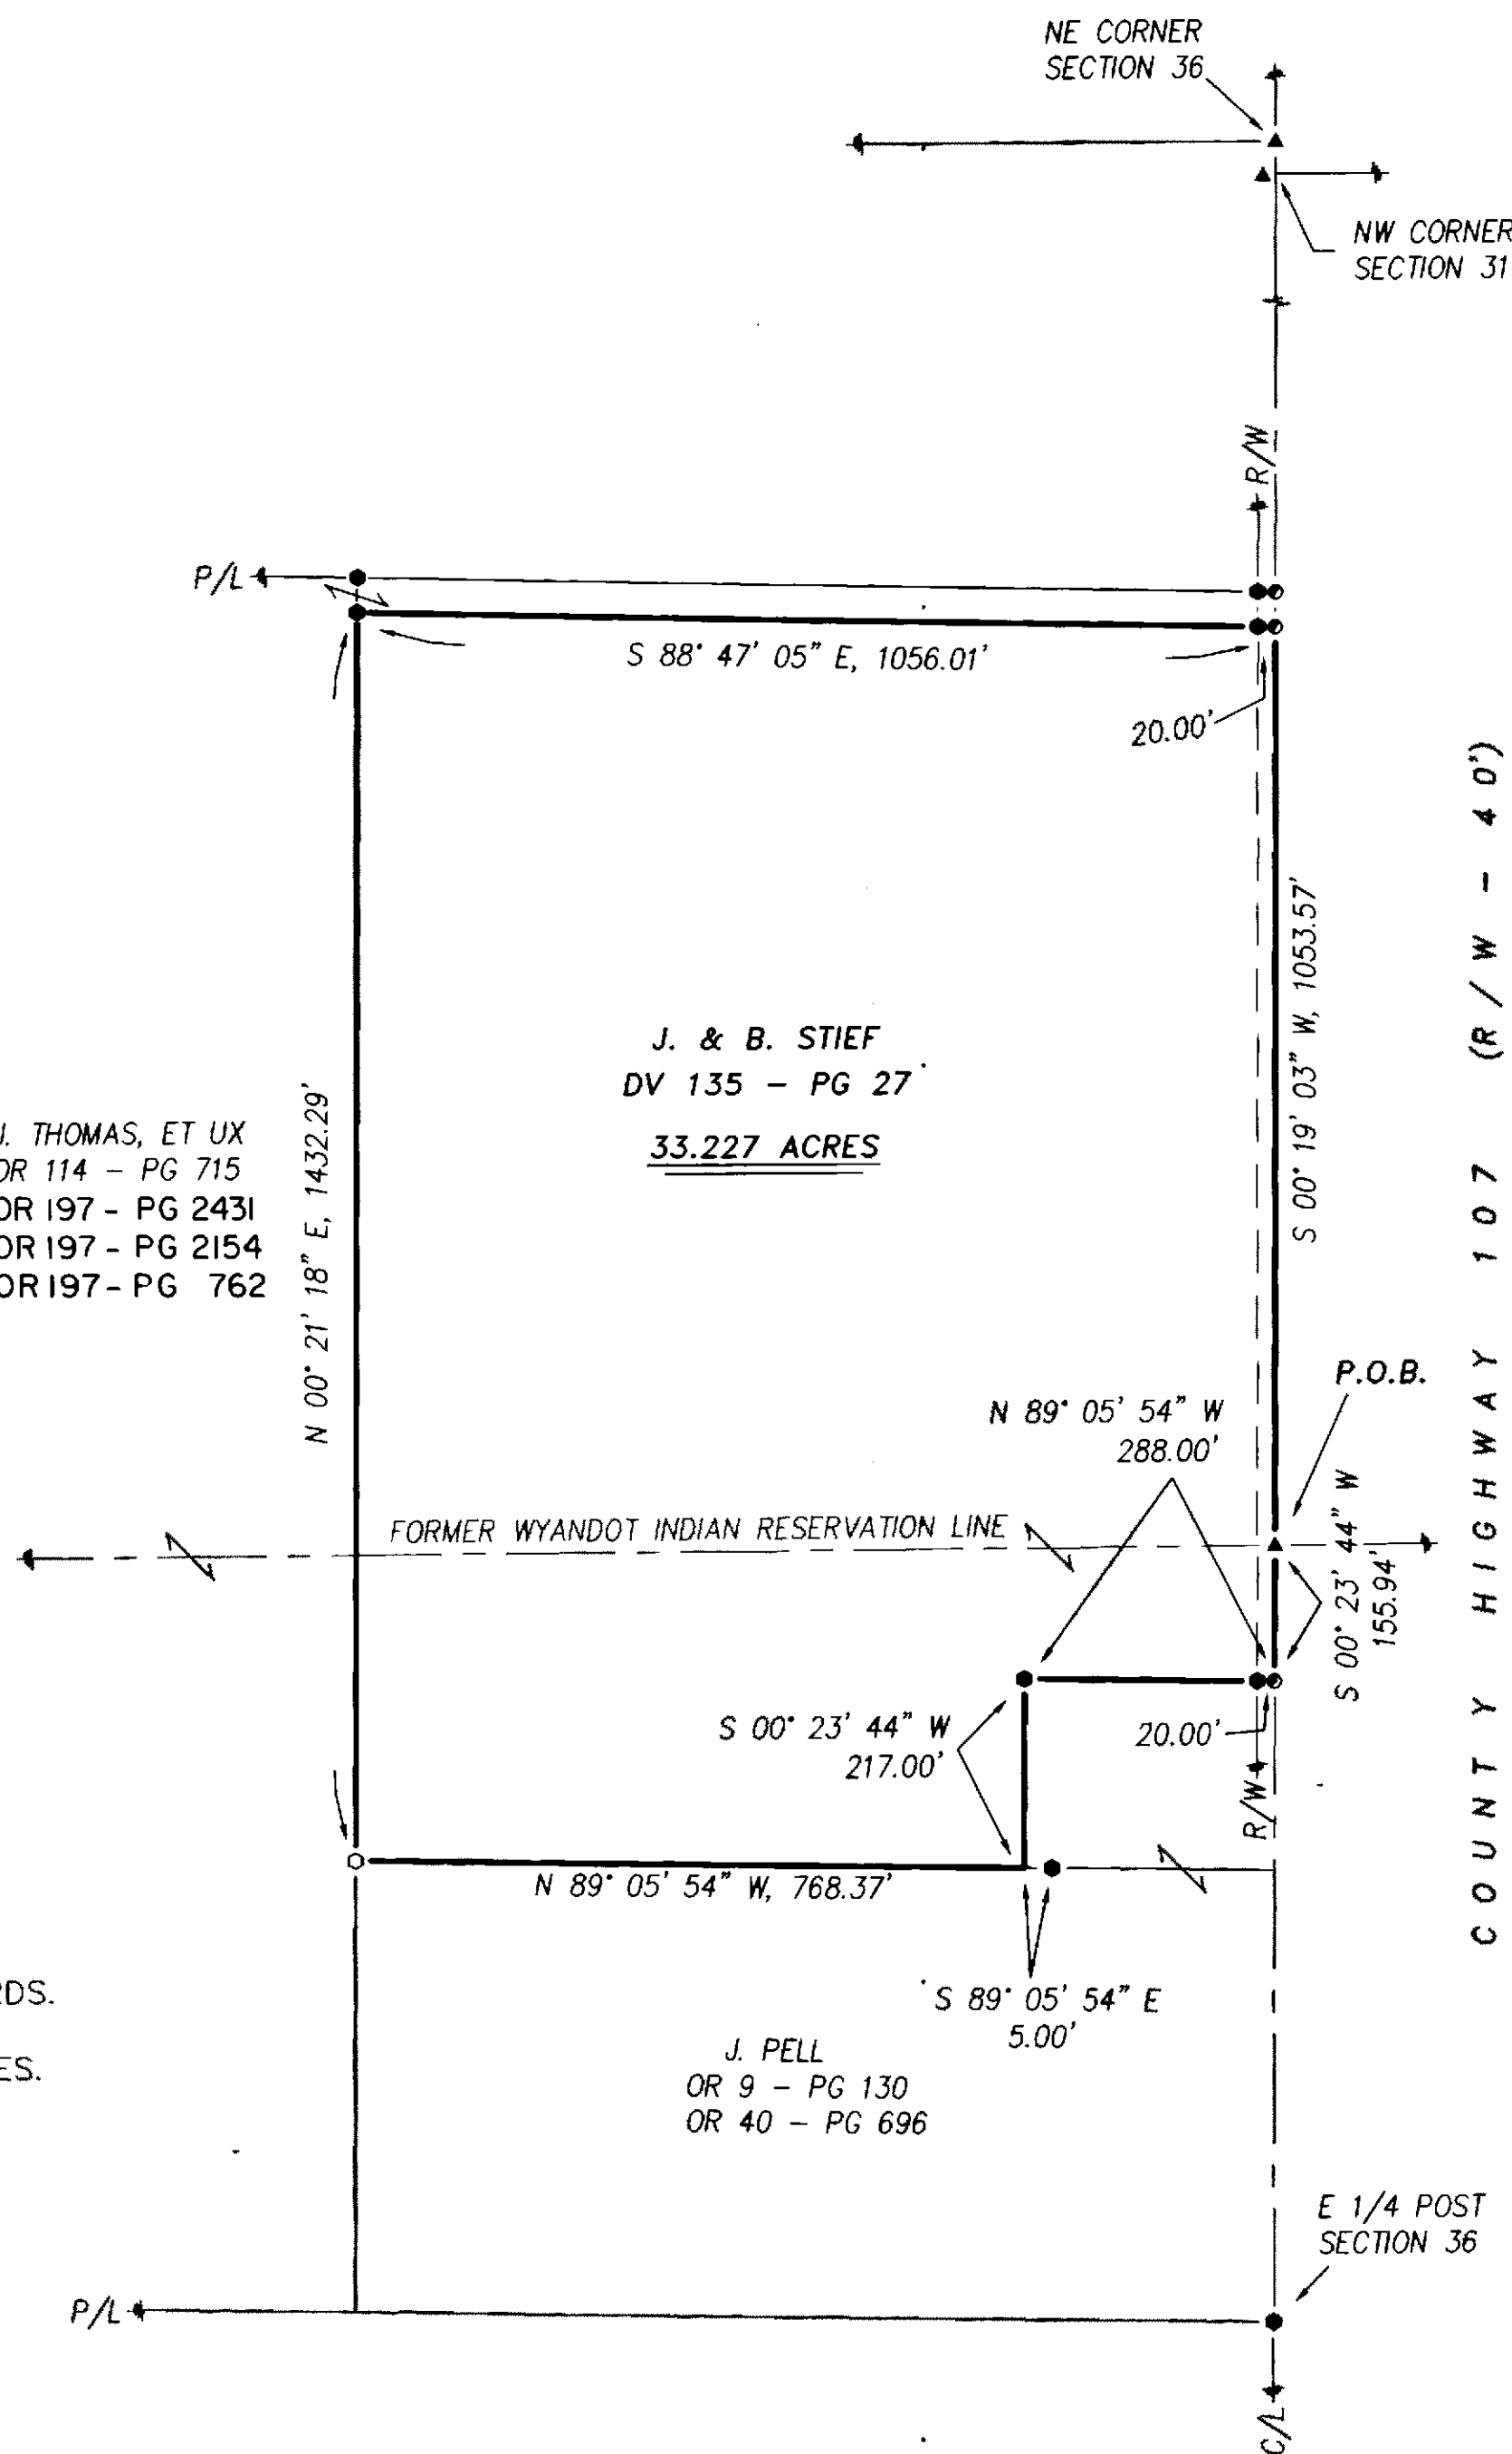

J. PELL
OR 9 - PG 130
OR 40 - PG 696

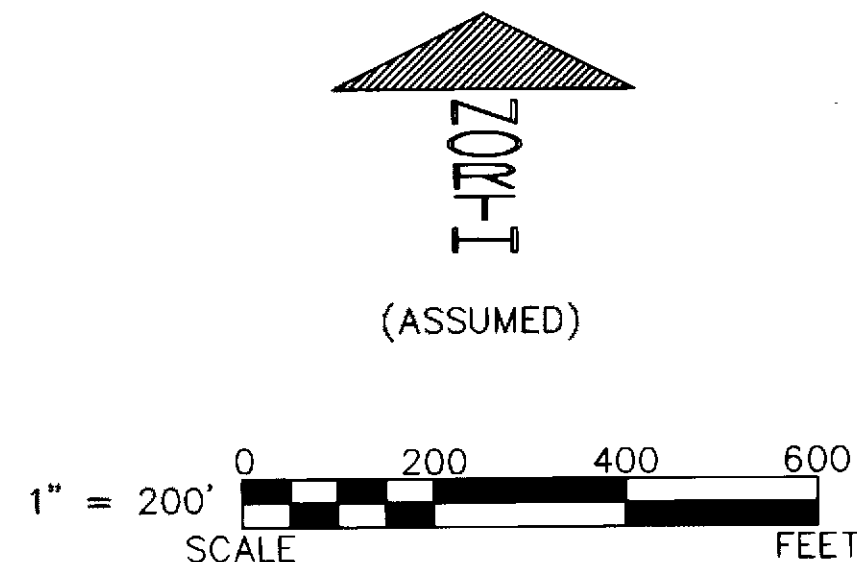

LEGEND:

SET	FOUND	DESCRIPTION
⊙	⊙	MONUMENT
⊕	⊕	RAILROAD SPIKE
⊗	⊗	NAIL
⊙	⊙	IRON PIPE
⊙	⊙	DRILL HOLE
⊙	⊙	5/8"⌀ IRON ROD WITH PERSONALIZED CAP
⊙	⊙	IRON ROD (5/8"⌀)
●	●	STONE
⊠	⊠	MONUMENT BOX
⊠	⊠	DEED
⊠	⊠	PLAT
⊠	⊠	MEASURED
⊠	⊠	CALCULATED
⊠	⊠	DIAMETER
⊠	⊠	SURVEY RECORD
⊠	⊠	HOUSE
⊠	⊠	GARAGE
⊠	⊠	BARN
⊠	⊠	SHED
⊠	⊠	FENCE
C/L	C/L	CENTERLINE
R/W	R/W	RIGHT-OF-WAY
P/L	P/L	PROPERTY LINE
■	■	POST

REFERENCES:

- DEED VOLUMES AND PAGES AS SHOWN.
- WYANDOT COUNTY CORNERSTONE RECORDS.
- WYANDOT COUNTY ROAD RECORDS.
- ORIGINAL U. S. GOVERNMENT FIELD NOTES.
- SURVEY VOLUME C, PAGE 333.
- SURVEY VOLUME D, PAGES 378 & 379.
- SURVEY VOLUME D, PAGE 344.

SURVEY NUMBER: 12-7
VOLUME: C PAGE: 1314
DATE FILED: 2-10-12
PARCEL #: 11-0010-0000

ALL REGIONAL PLANNING
REQUIREMENTS HAVE BEEN
APPROVED FOR THIS SURVEY
APPLICATION # N/A



NOTE: THIS SURVEY DOES NOT INCLUDE A TITLE SEARCH. EASEMENTS OR OTHER ENCUMBRANCES ON OR OVER THE LAND ARE NOT SHOWN ON THIS SURVEY. ANY BUILDINGS OR OTHER STRUCTURES NOT TO SCALE. I HEREBY DECLARE THAT I HAVE SURVEYED THE ABOVE DESCRIBED PROPERTY DURING JANUARY, 2012. THIS SURVEY IS SUBJECT TO ALL LEGAL HIGHWAYS, EASEMENTS, RESTRICTIONS, LEASES OF RECORD AND OF RECORDS IN RESPECTIVE UTILITY OFFICES. THE BEARINGS REFERRED TO HEREON ARE BASED ON AN ASSUMED MERIDIAN AND ARE ONLY FOR THE PURPOSE OF ANGULAR MEASUREMENT.

Victor B. Koehler
VICTOR B. KOEHLER, P.S. NO. 7457
DATE 01-19-12

KOEHLER SURVEYING, INC.
P. O. BOX 28
UPPER SANDUSKY, OHIO 43351
419-294-5388

SURVEY FOR: JAMES STIEF
BEING A PARCEL OF LAND SITUATED IN PART OF
THE NORTHEAST QUARTER OF SECTION 36, T-1-S, R-13-E,
CRAWFORD TOWNSHIP, WYANDOT COUNTY, OHIO.

DRAWN:	CHECKED:	REVISIONS:
DAL	VBK	
01-16-12	01-16-12	
1	1	
11005-S		