


T-100Z

(ASSUMED)

1" = 60'  
SCALE 0 60 120 180  
FEET

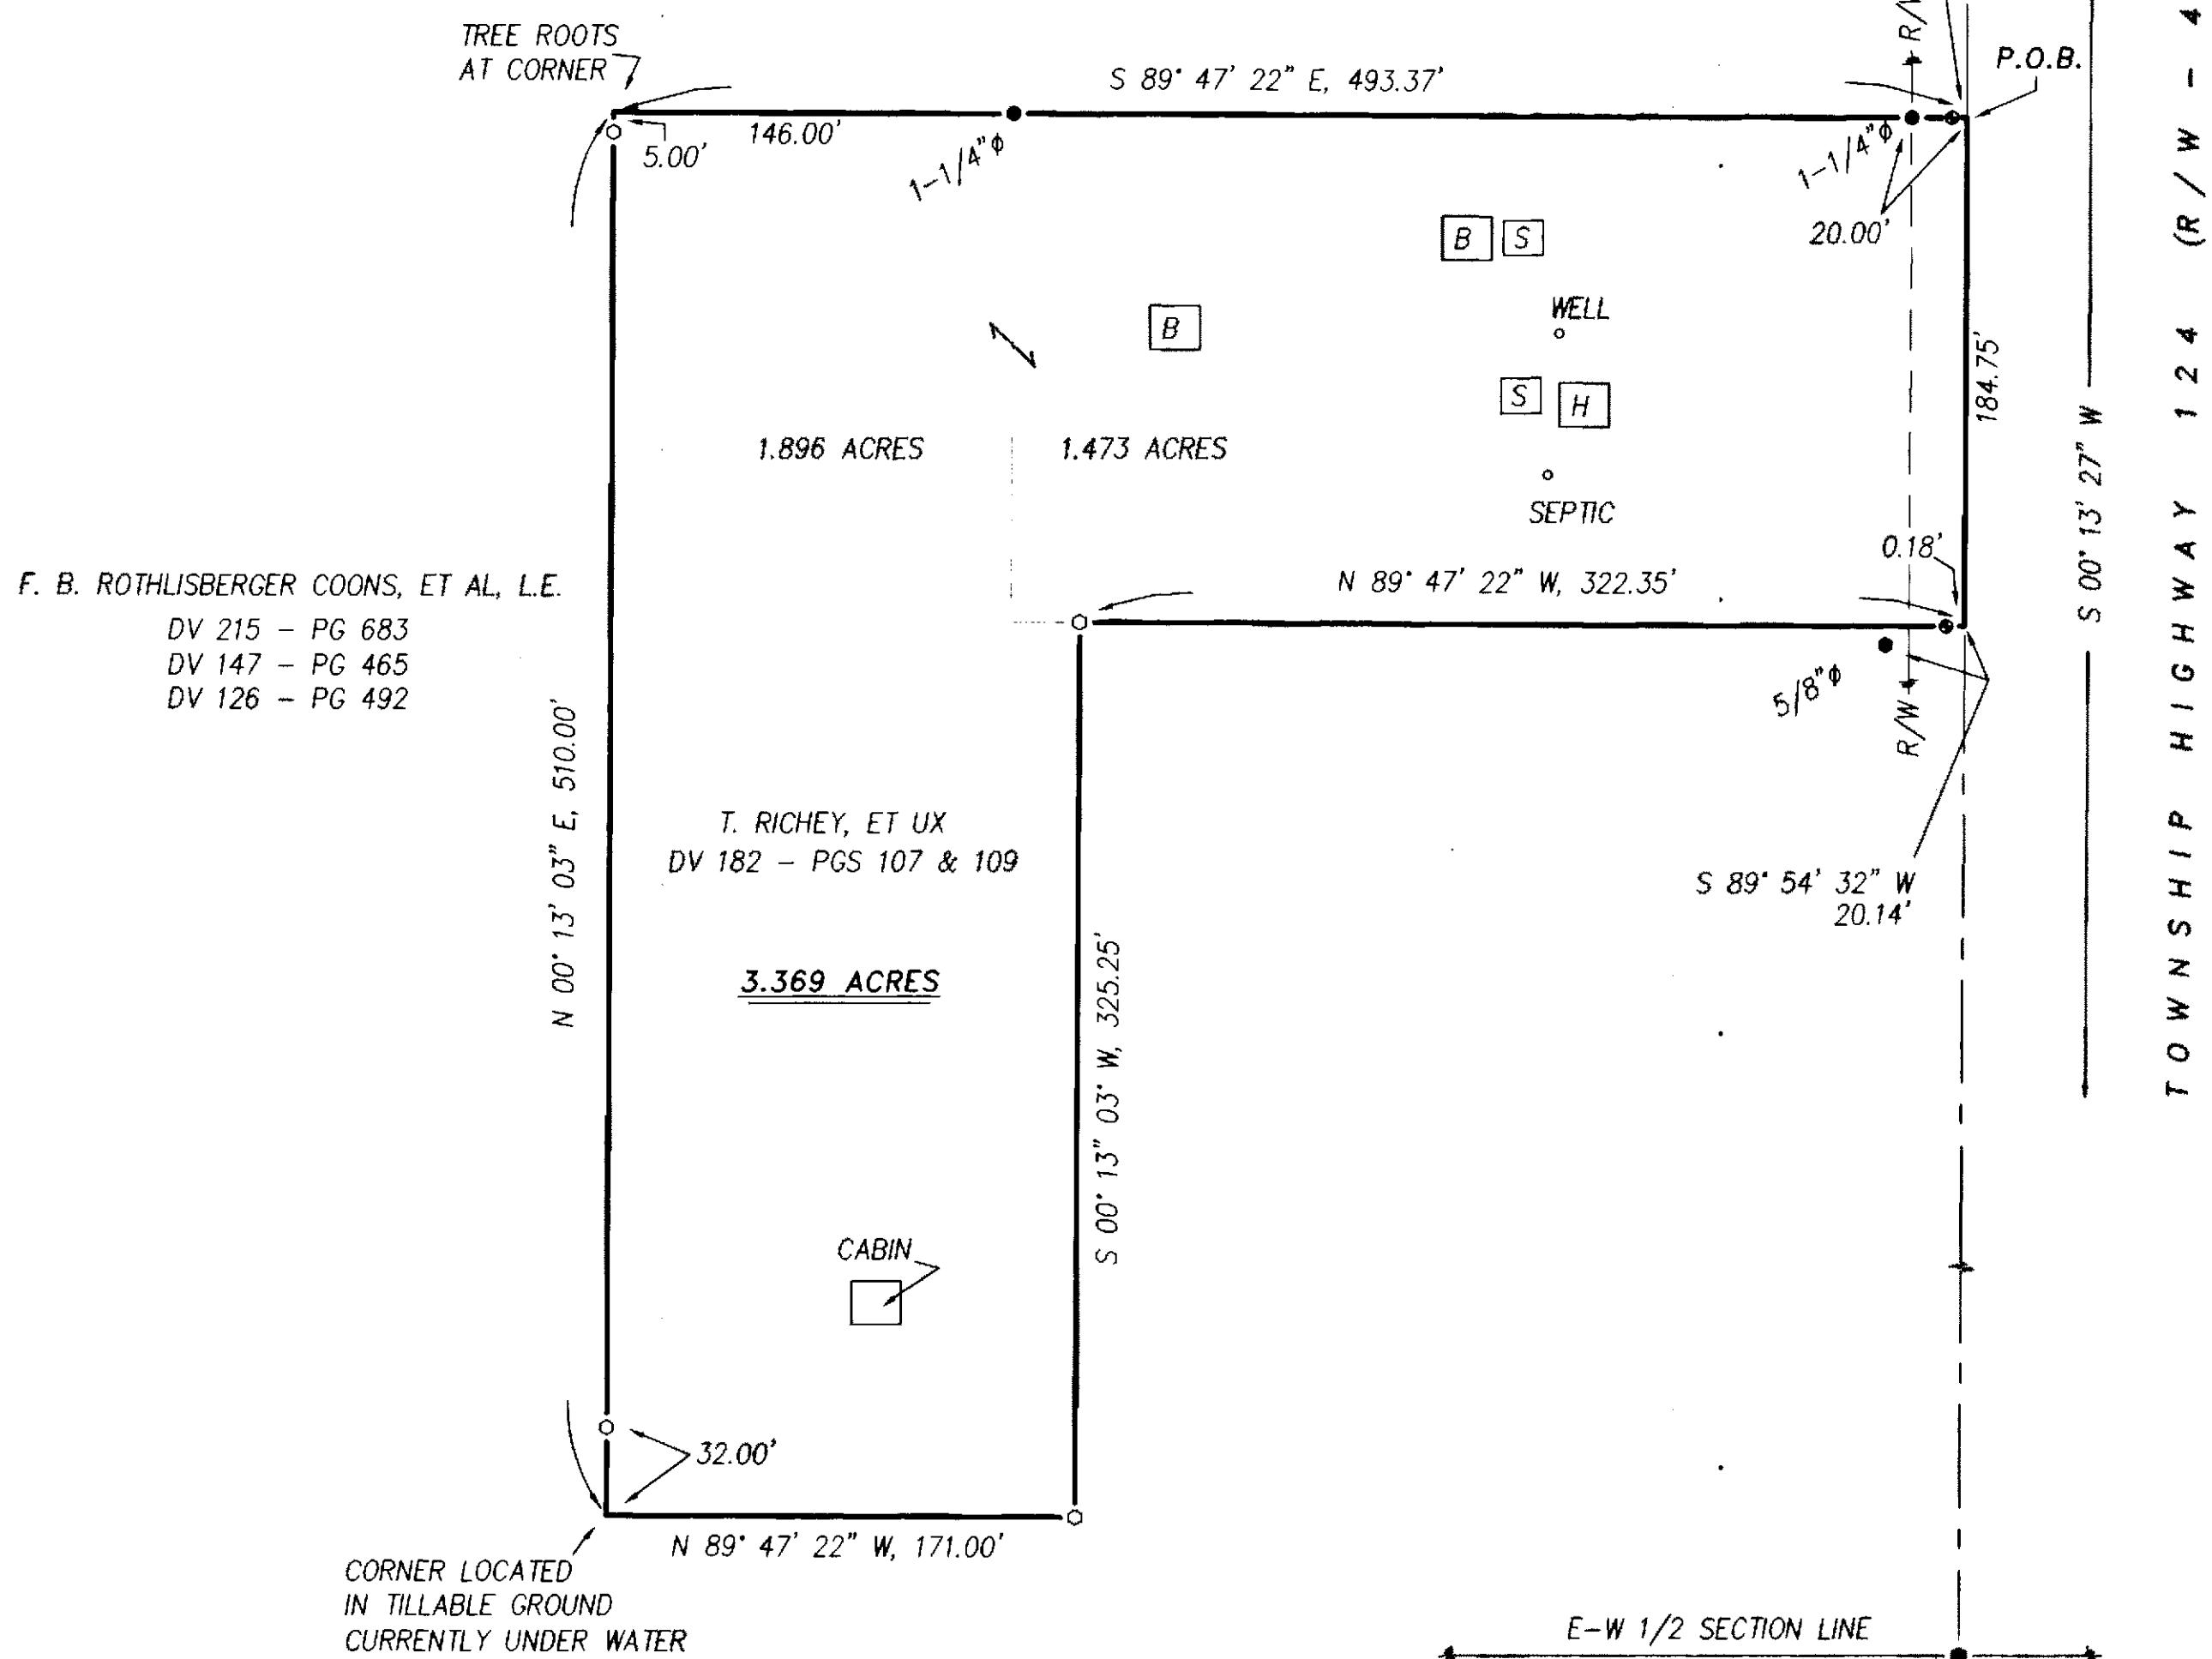

SURVEY NUMBER: 12-4  
VOLUME: C PAGE: 1347  
DATE FILED: 3/1/12  
PARCEL #: 05-0000  
0185


### REFERENCES:

- DEED VOLUMES AND PAGES AS SHOWN.
- WYANDOT COUNTY CORNERSTONE RECORDS.
- WYANDOT COUNTY ROAD RECORDS.
- SURVEY VOLUME 4, PAGE 365.

### LEGEND:

SET FOUND	DESCRIPTION
◎	MONUMENT
⊕	RAILROAD SPIKE
●	NAIL
●	IRON PIPE
●	DRILL HOLE
●	5/8"φ IRON ROD WITH PERSONALIZED CAP
●	IRON ROD
▲	STONE
■	MONUMENT BOX
D	DEED
P	PLAT
M	MEASURED
C	CALCULATED
SR	SURVEY RECORD
■	HOUSE
■	GARAGE
■	BARN
■	SHED
■	FENCE
C/L	CENTERLINE
R/W	RIGHT-OF-WAY
P/L	PROPERTY LINE
■	POST

NOTE: THIS SURVEY DOES NOT INCLUDE A TITLE SEARCH. EASEMENTS OR OTHER ENCUMBRANCES ON OR OVER THE LAND ARE NOT SHOWN ON THIS SURVEY. ANY BUILDINGS OR OTHER STRUCTURES NOT TO SCALE. I HEREBY DECLARE THAT I HAVE SURVEYED THE ABOVE DESCRIBED PROPERTY DURING JANUARY, 2012. THIS SURVEY IS SUBJECT TO ALL LEGAL HIGHWAYS, EASEMENTS, RESTRICTIONS, LEASES OF RECORD AND OF RECORDS IN RESPECTIVE UTILITY OFFICES. THE BEARINGS REFERRED TO HEREON ARE BASED ON AN ASSUMED MERIDIAN AND ARE ONLY FOR THE PURPOSE OF ANGULAR MEASUREMENT.

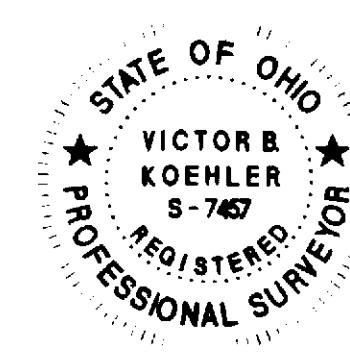

VICTOR B. KOEHLER, P.S. NO. 7457

02-02-12  
DATE

**SURVEY FOR: FLORA COONS ESTATE**

BEING A PARCEL OF LAND SITUATED IN PART OF THE NORTHWEST QUARTER OF SECTION 14, T-2-S, R-14-E, CRANE TOWNSHIP, WYANDOT COUNTY, OHIO.

**KOEHLER SURVEYING, INC.**

P. O. BOX 28  
UPPER SANDUSKY, OHIO 43351  
419-294-5388

DRAWN:	CHECKED:	REVISIONS:
DAL 02-01-12	VBK 02-01-12	

1 1  
12002-S