
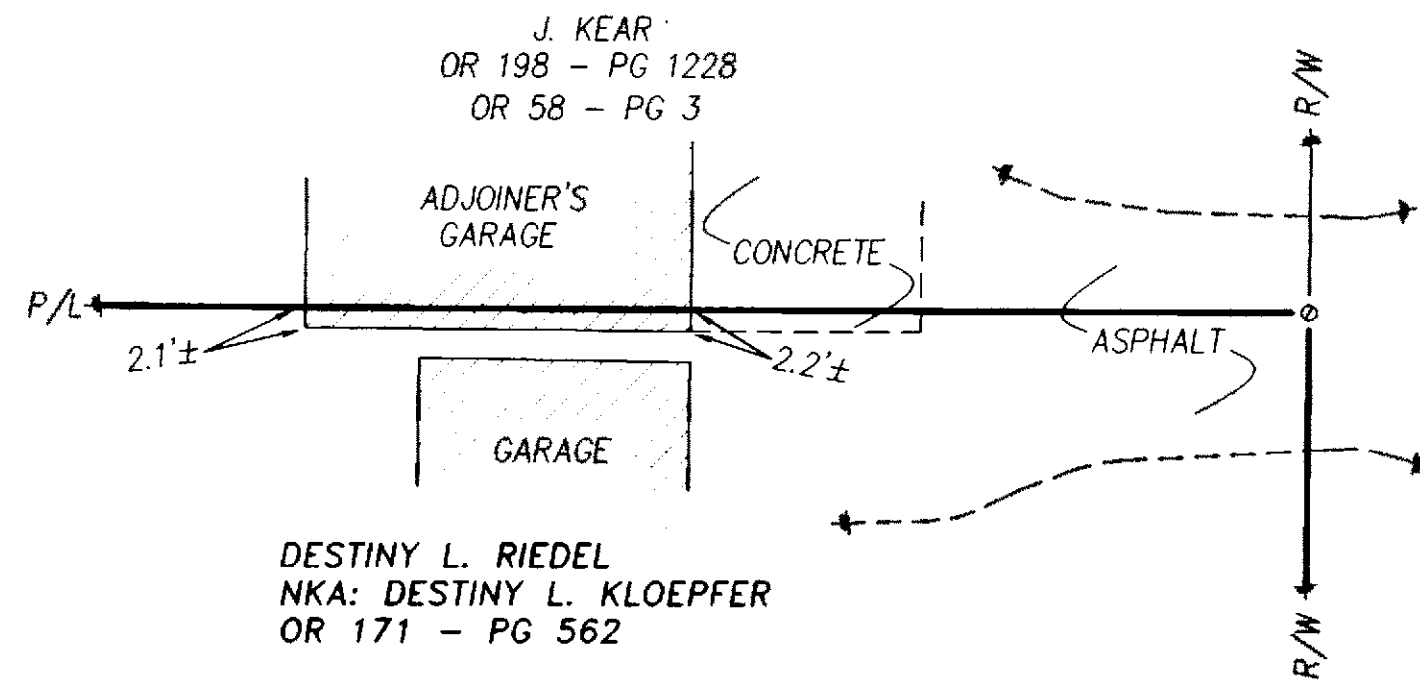


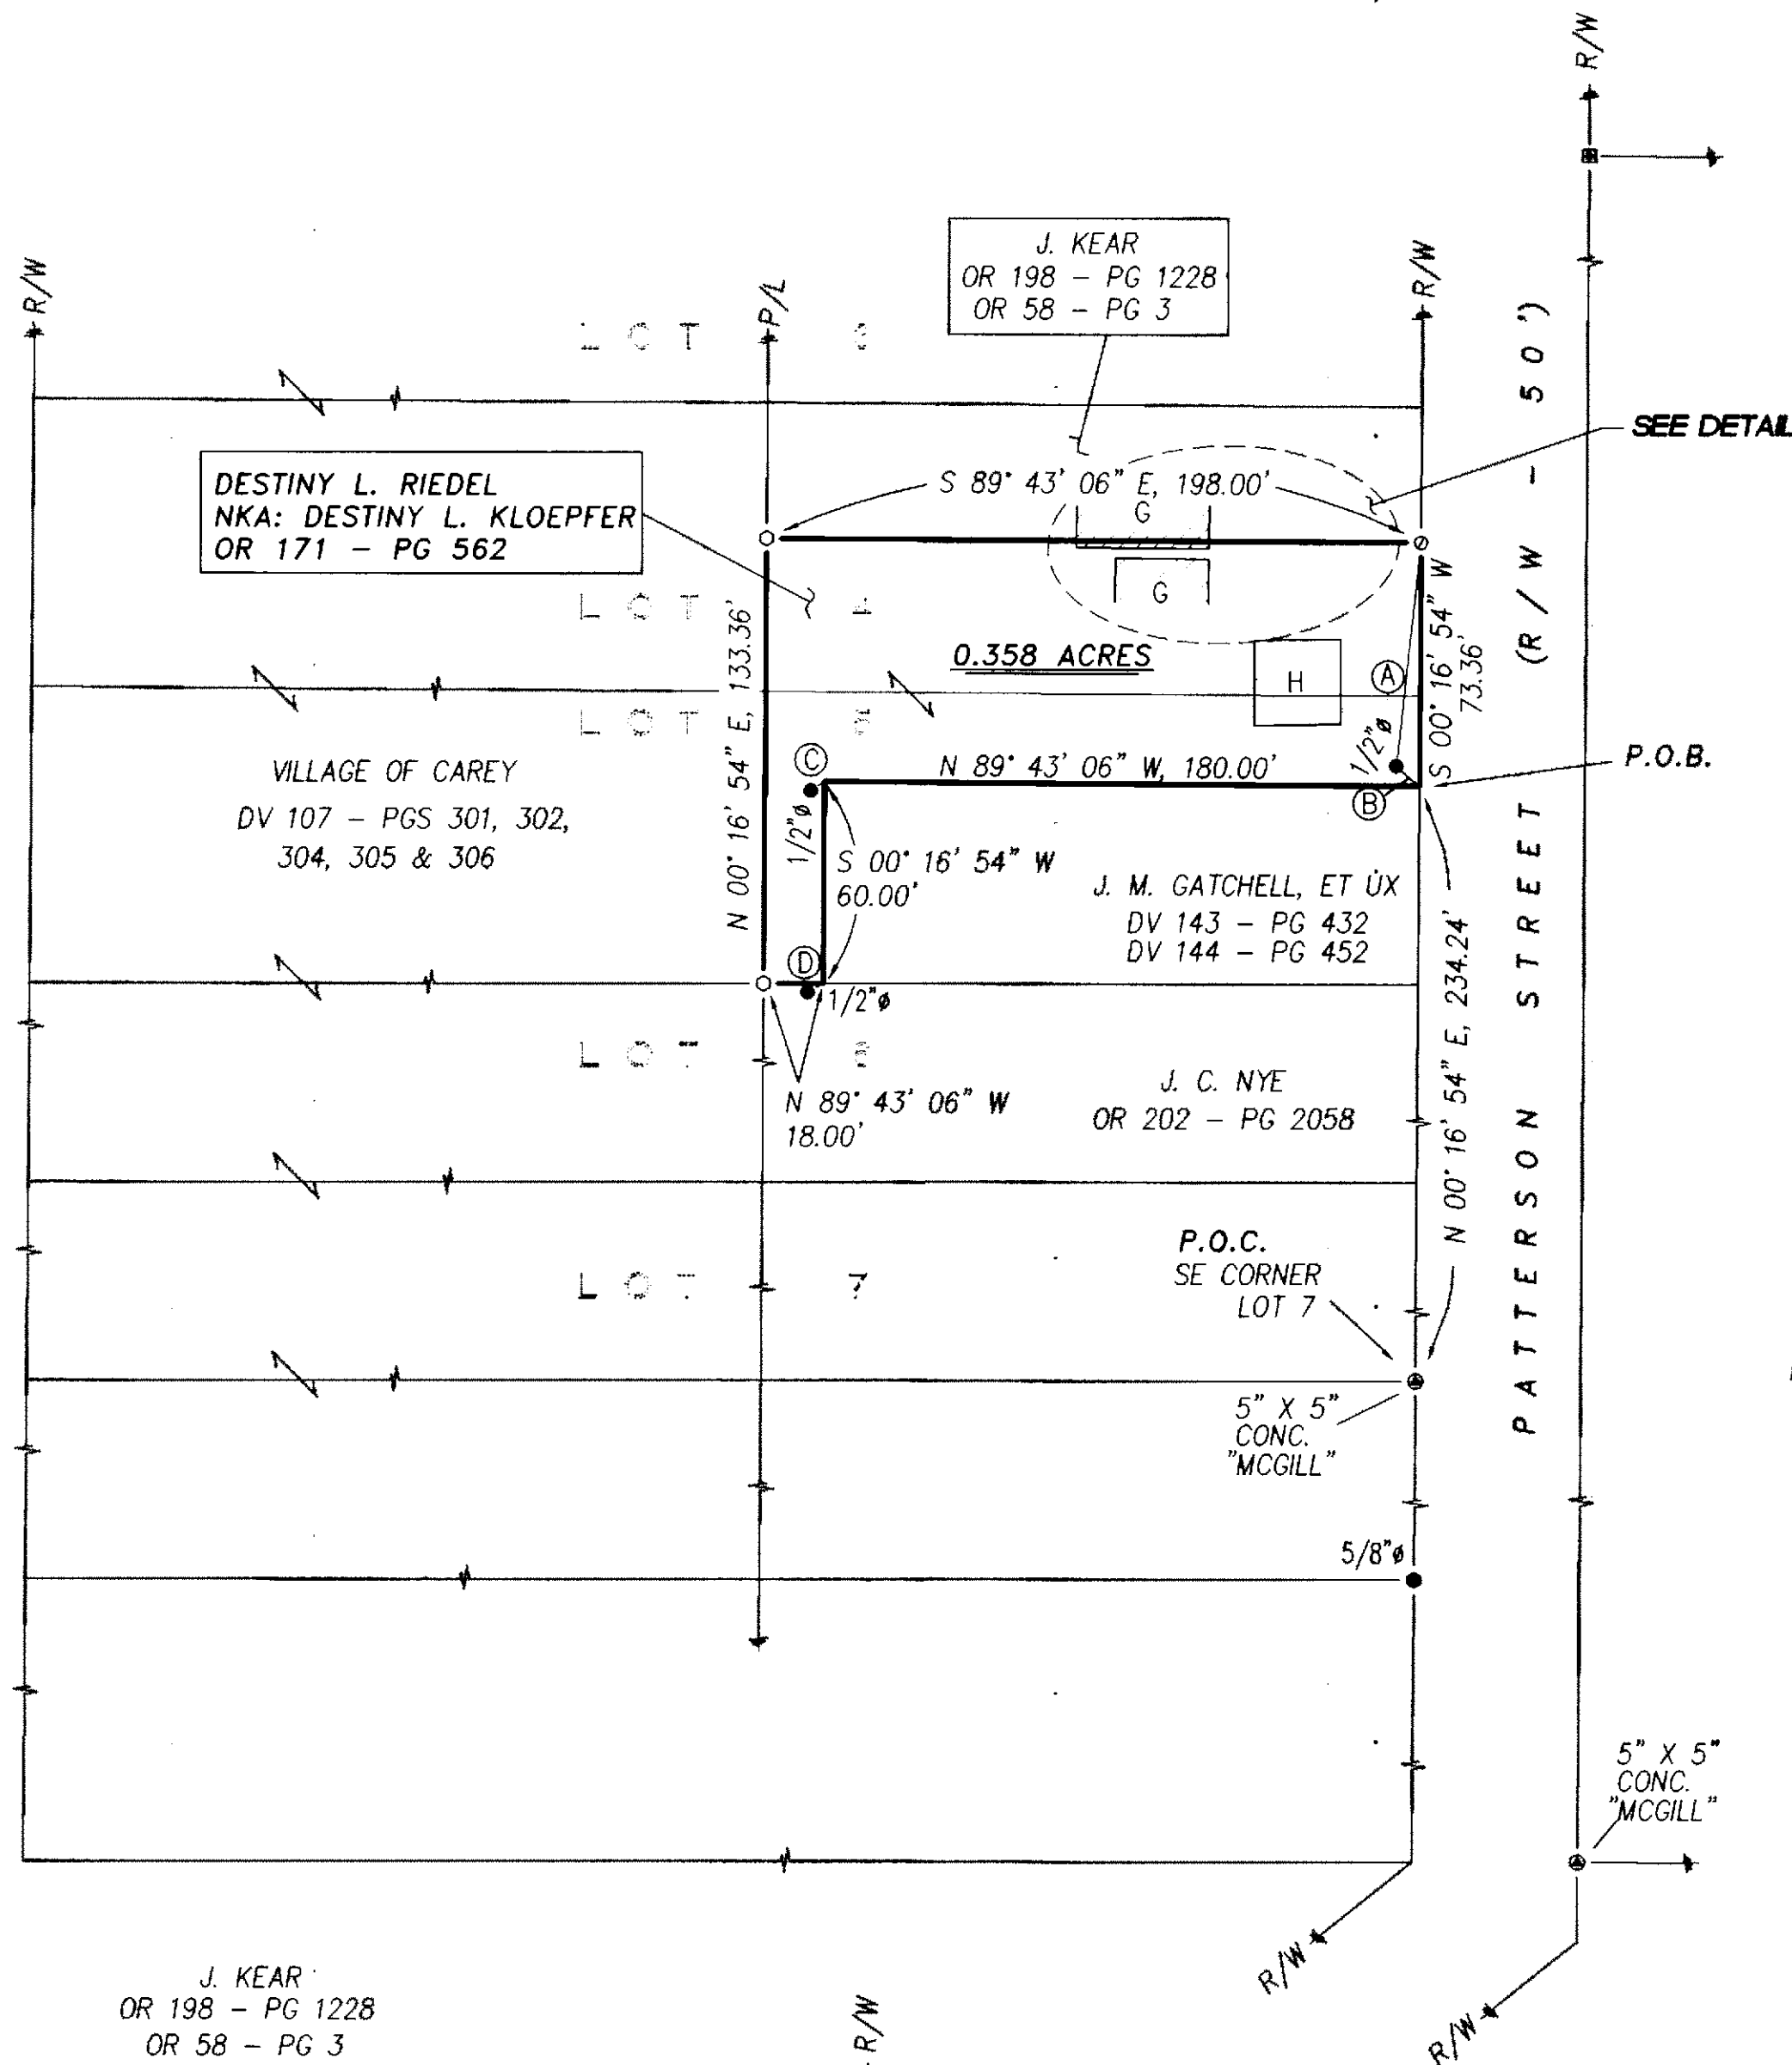


DETAIL
1" = 20'

REFERENCES:

- DEED VOLUMES AND PAGES AS SHOWN.
- WYANDOT COUNTY CORNERSTONE RECORDS.
- SURVEY VOLUME 4, PAGE 305.
- CABINET A, SLIDE 62, RECORDER'S OFFICE.

SURVEY NUMBER: 12-76
VOLUME: C PAGE: 1374
DATE FILED: 7-25-12
PARCEL #: 10-6230-0000

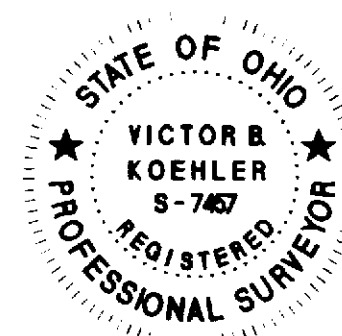

NOTE: THIS SURVEY DOES NOT INCLUDE A TITLE SEARCH. EASEMENTS OR OTHER ENCUMBRANCES ON OR OVER THE LAND ARE NOT SHOWN ON THIS SURVEY. ANY BUILDINGS OR OTHER STRUCTURES NOT TO SCALE. I HEREBY DECLARE THAT I HAVE SURVEYED THE ABOVE DESCRIBED PROPERTY DURING JUNE, 2012. THIS SURVEY IS SUBJECT TO ALL LEGAL HIGHWAYS, EASEMENTS, RESTRICTIONS, LEASES OF RECORD AND OF RECORDS IN RESPECTIVE UTILITY OFFICES. THE BEARINGS REFERRED TO HEREON ARE BASED ON AN ASSUMED MERIDIAN AND ARE ONLY FOR THE PURPOSE OF ANGULAR MEASUREMENT.

Victor B. Koehler
VICTOR B. KOEHLER, P.S. NO. 7457


DATE: 07.11.12

LEGEND:

SET	FOUND	DESCRIPTION
⊗	⊗	MONUMENT
⊕	⊕	RAILROAD SPIKE
⊙	⊙	NAIL
⊖	⊖	IRON PIPE
⊗	⊗	DRILL HOLE
⊗	⊗	5/8" IRON ROD WITH PERSONALIZED CAP
⊗	⊗	IRON ROD
⊗	⊗	STONE
⊗	⊗	MONUMENT BOX
⊗	⊗	DEED
⊗	⊗	PLAT
⊗	⊗	MEASURED
⊗	⊗	CALCULATED
⊗	⊗	DIAMETER
⊗	⊗	SURVEY RECORD
⊗	⊗	HOUSE
⊗	⊗	GARAGE
⊗	⊗	BARN
⊗	⊗	SHED
⊗	⊗	FENCE
⊗	⊗	C/L CENTERLINE
⊗	⊗	R/W RIGHT-OF-WAY
⊗	⊗	P/L PROPERTY LINE
⊗	⊗	POST

NOTE: THIS PARCEL HAS PUBLIC WATER AND SEWER SERVICE.

ALL REGIONAL PLANNING REQUIREMENTS HAVE BEEN APPROVED FOR THIS SURVEY APPLICATION # N/A

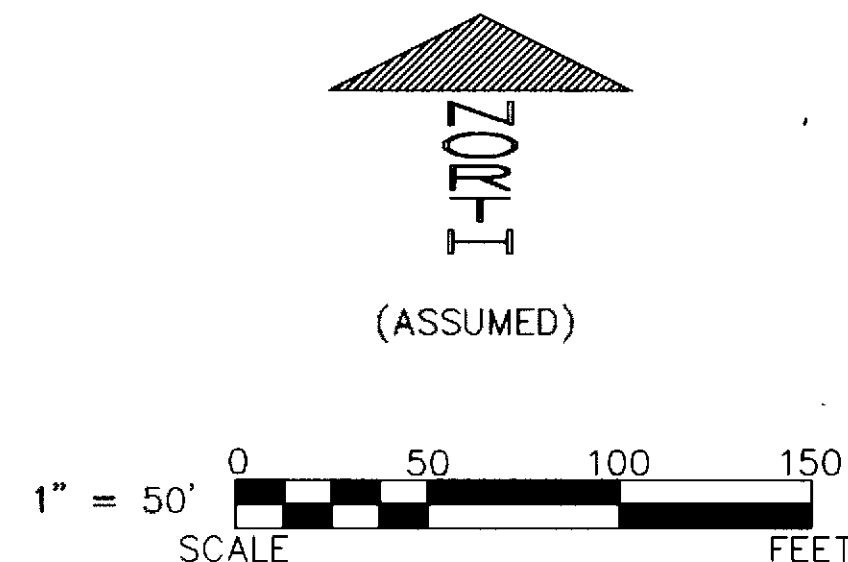

SURVEY FOR: DESTINY KLOEPFER

BEING A PARCEL OF LAND SITUATED IN PART OF LOTS 4 AND 5 OF ORIAN'S SUBDIVISION, IN THE VILLAGE OF CAREY, WYANDOT COUNTY, OHIO.

DRAWN: DAL CHECKED: VBK REVISIONS:

DATE: 07-11-12

1

1

12080-S

KOEHLER SURVEYING, INC.

P. O. BOX 28 UPPER SANDUSKY, OHIO 43351
419-294-5388