


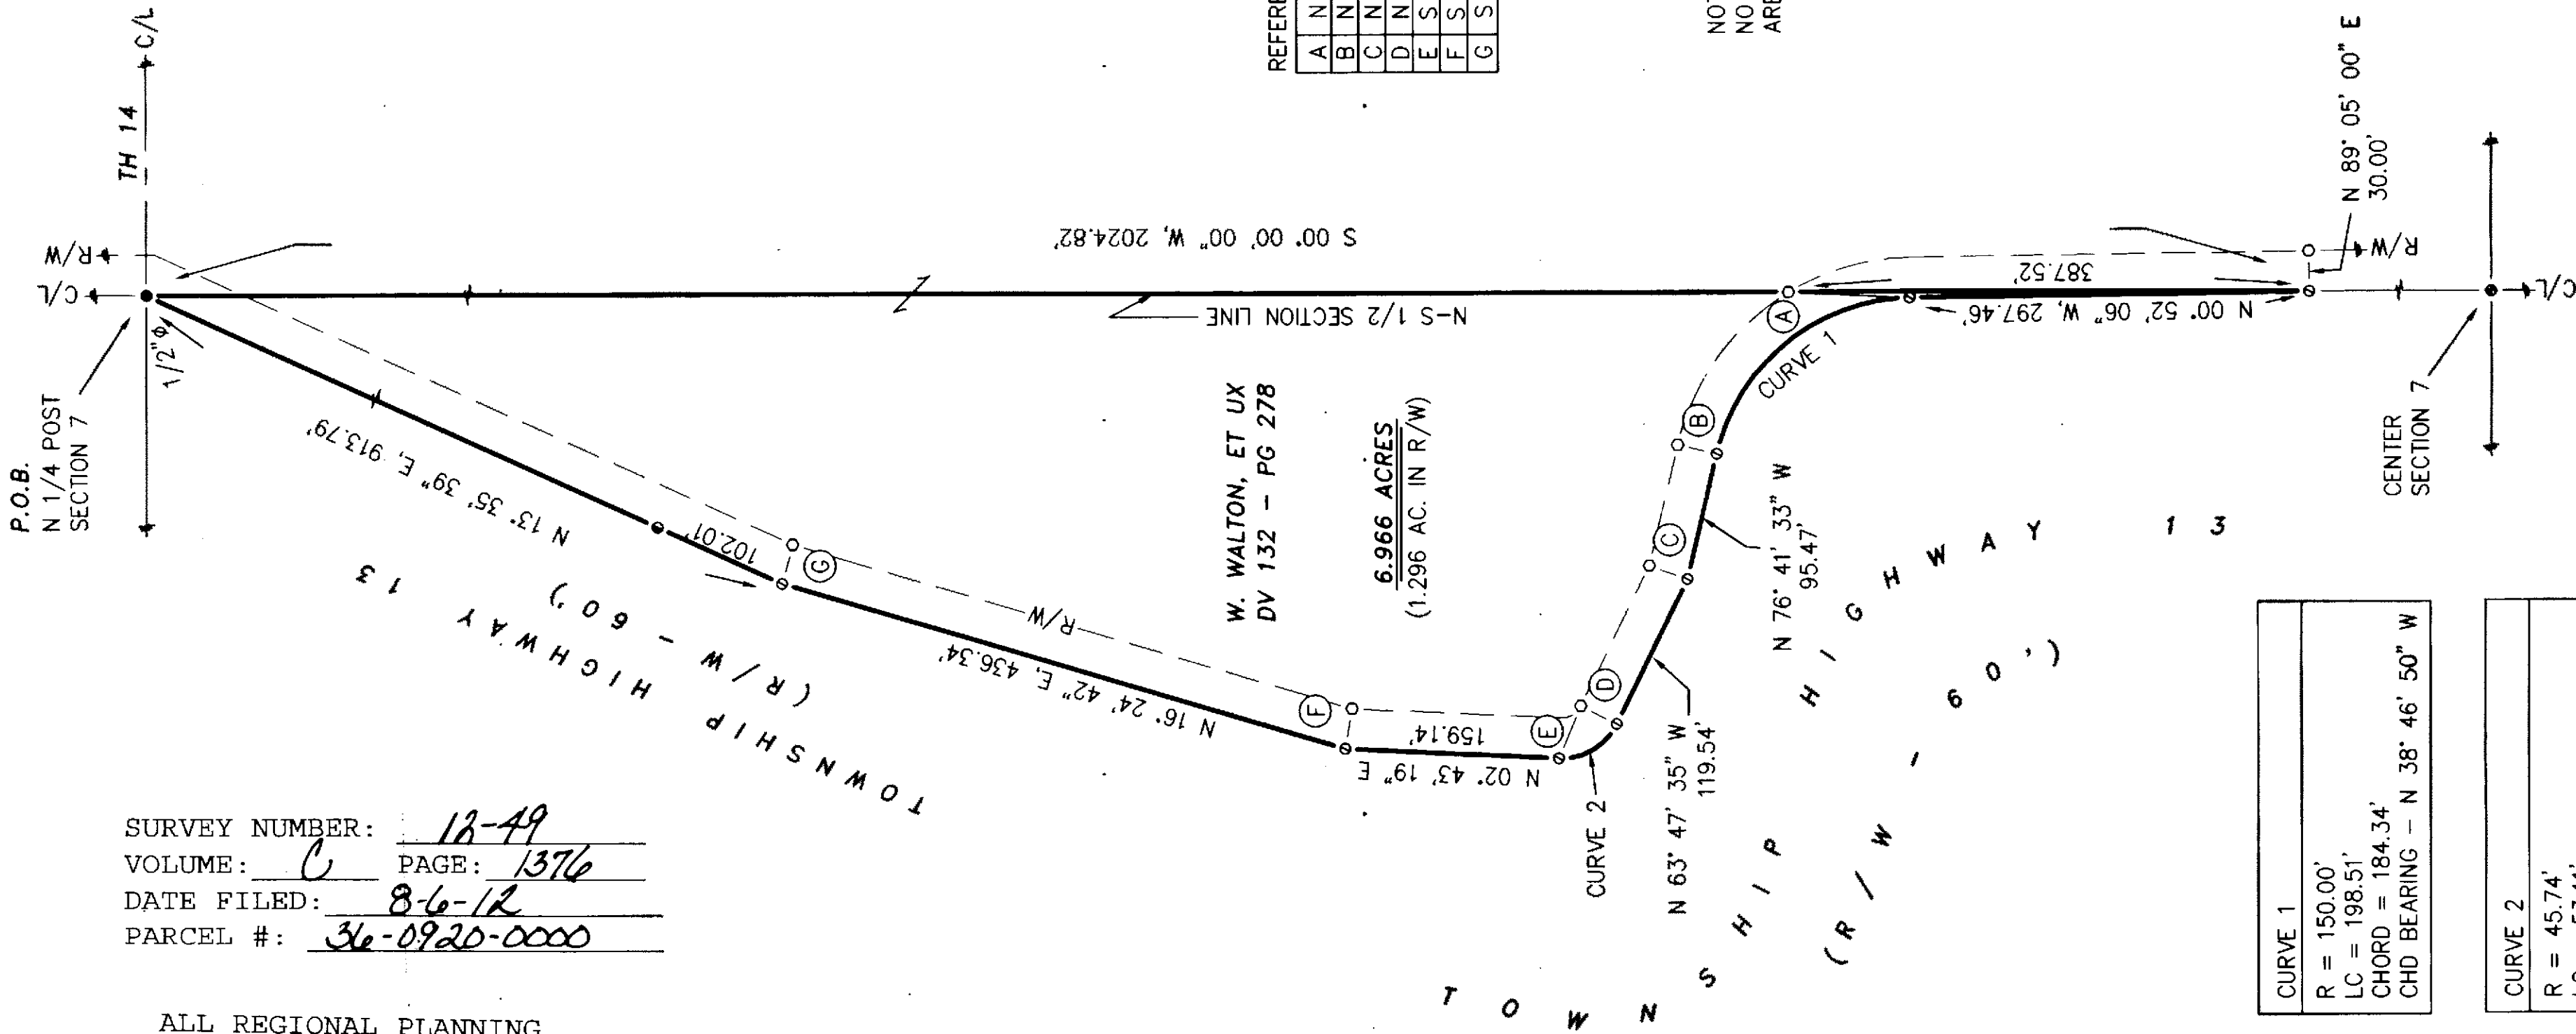

SURVEY NUMBER: 18-49
 VOLUME: C PAGE: 1376
 DATE FILED: 8-6-12
 PARCEL #: 36-0920-0000

ALL REGIONAL PLANNING
 REQUIREMENTS HAVE BEEN
 APPROVED FOR THIS SURVEY
 APPLICATION # N/A

REFERENCES:

- DEED VOLUME AND PAGE AS SHOWN.
- WYANDOT COUNTY CORNERSTONE RECORDS.
- WYANDOT COUNTY ROAD RECORDS.
- SURVEY VOLUME 5, PAGE 338.
- SURVEY VOLUME 6, PAGE 460.
- SURVEY VOLUME 6, PAGE 534.

LEGEND:

SET FOUND	DESCRIPTION
⊙	MONUMENT
⊕	RAILROAD SPIKE
⊖	NAIL
⊗	IRON PIPE
⊘	DRILL HOLE
⊙	5/8" IRON ROD WITH PERSONALIZED CAP
●	IRON ROD
▲	STONE
◻	MONUMENT BOX
◼	DEED
P	PLAT
M	MEASURED
C	CALCULATED
∅	DIAMETER
SR	SURVEY RECORD
⊞	HOUSE
⊞	GARAGE
⊞	BARN
⊞	SHED
⊞	FENCE
C/L	CENTERLINE
R/W	RIGHT-OF-WAY
P/L	PROPERTY LINE
■	POST

REFERENCE RODS:

A	N 02° 51' 53" E, 90.21'
B	N 13° 18' 27" E, 30.00'
C	N 19° 45' 26" E, 30.19'
D	N 26° 12' 25" E, 30.00'
E	S 67° 10' 58" E, 42.03'
F	S 80° 26' 00" E, 30.22'
G	S 74° 59' 49" E, 30.01'

NOTE:
 NO BUILDINGS, WELL OR SEPTIC
 ARE LOCATED ON THIS PARCEL.

CURVE 1
R = 150.00'
LC = 198.51'
CHORD = 184.34'
CHD BEARING = N 38° 46' 50" W

CURVE 2
R = 45.74'
LC = 53.11'
CHORD = 50.17'
CHD BEARING = N 30° 32' 08" W

NOTE: THIS SURVEY DOES NOT INCLUDE A TITLE SEARCH.
 EASEMENTS OR OTHER ENCUMBRANCES ON OR
 OVER THE LAND ARE NOT SHOWN ON THIS SURVEY.
 ANY BUILDINGS OR OTHER STRUCTURES NOT TO SCALE.
 I HEREBY DECLARE THAT I HAVE SURVEYED THE ABOVE
 DESCRIBED PROPERTY DURING JULY, 2012.
 THIS SURVEY IS SUBJECT TO ALL LEGAL HIGHWAYS,
 EASEMENTS, RESTRICTIONS, LEASES OF RECORD
 AND OF RECORDS IN RESPECTIVE UTILITY OFFICES.
 THE BEARINGS REFERRED TO HEREON ARE BASED
 ON AN ASSUMED MERIDIAN AND ARE ONLY FOR
 THE PURPOSE OF ANGULAR MEASUREMENT.



Victor B. Koehler 07.25.12
 VICTOR B. KOEHLER, P.S. NO. 7457 DATE

SURVEY FOR: WAYNE WALTON

BEING A PARCEL OF LAND SITUATED IN PART OF
 THE NORTHWEST QUARTER OF SECTION 7, T-1-S, R-15-E,
 SYCAMORE TOWNSHIP, WYANDOT COUNTY, OHIO.

DRAWN:	CHECKED:	REVISIONS:
DAL	VBK	
07-20-12	07-20-12	
1	1	

KOEHLER SURVEYING, INC.

P. O. BOX 28 SANDUSKY, OHIO 43351
 419-294-5388