


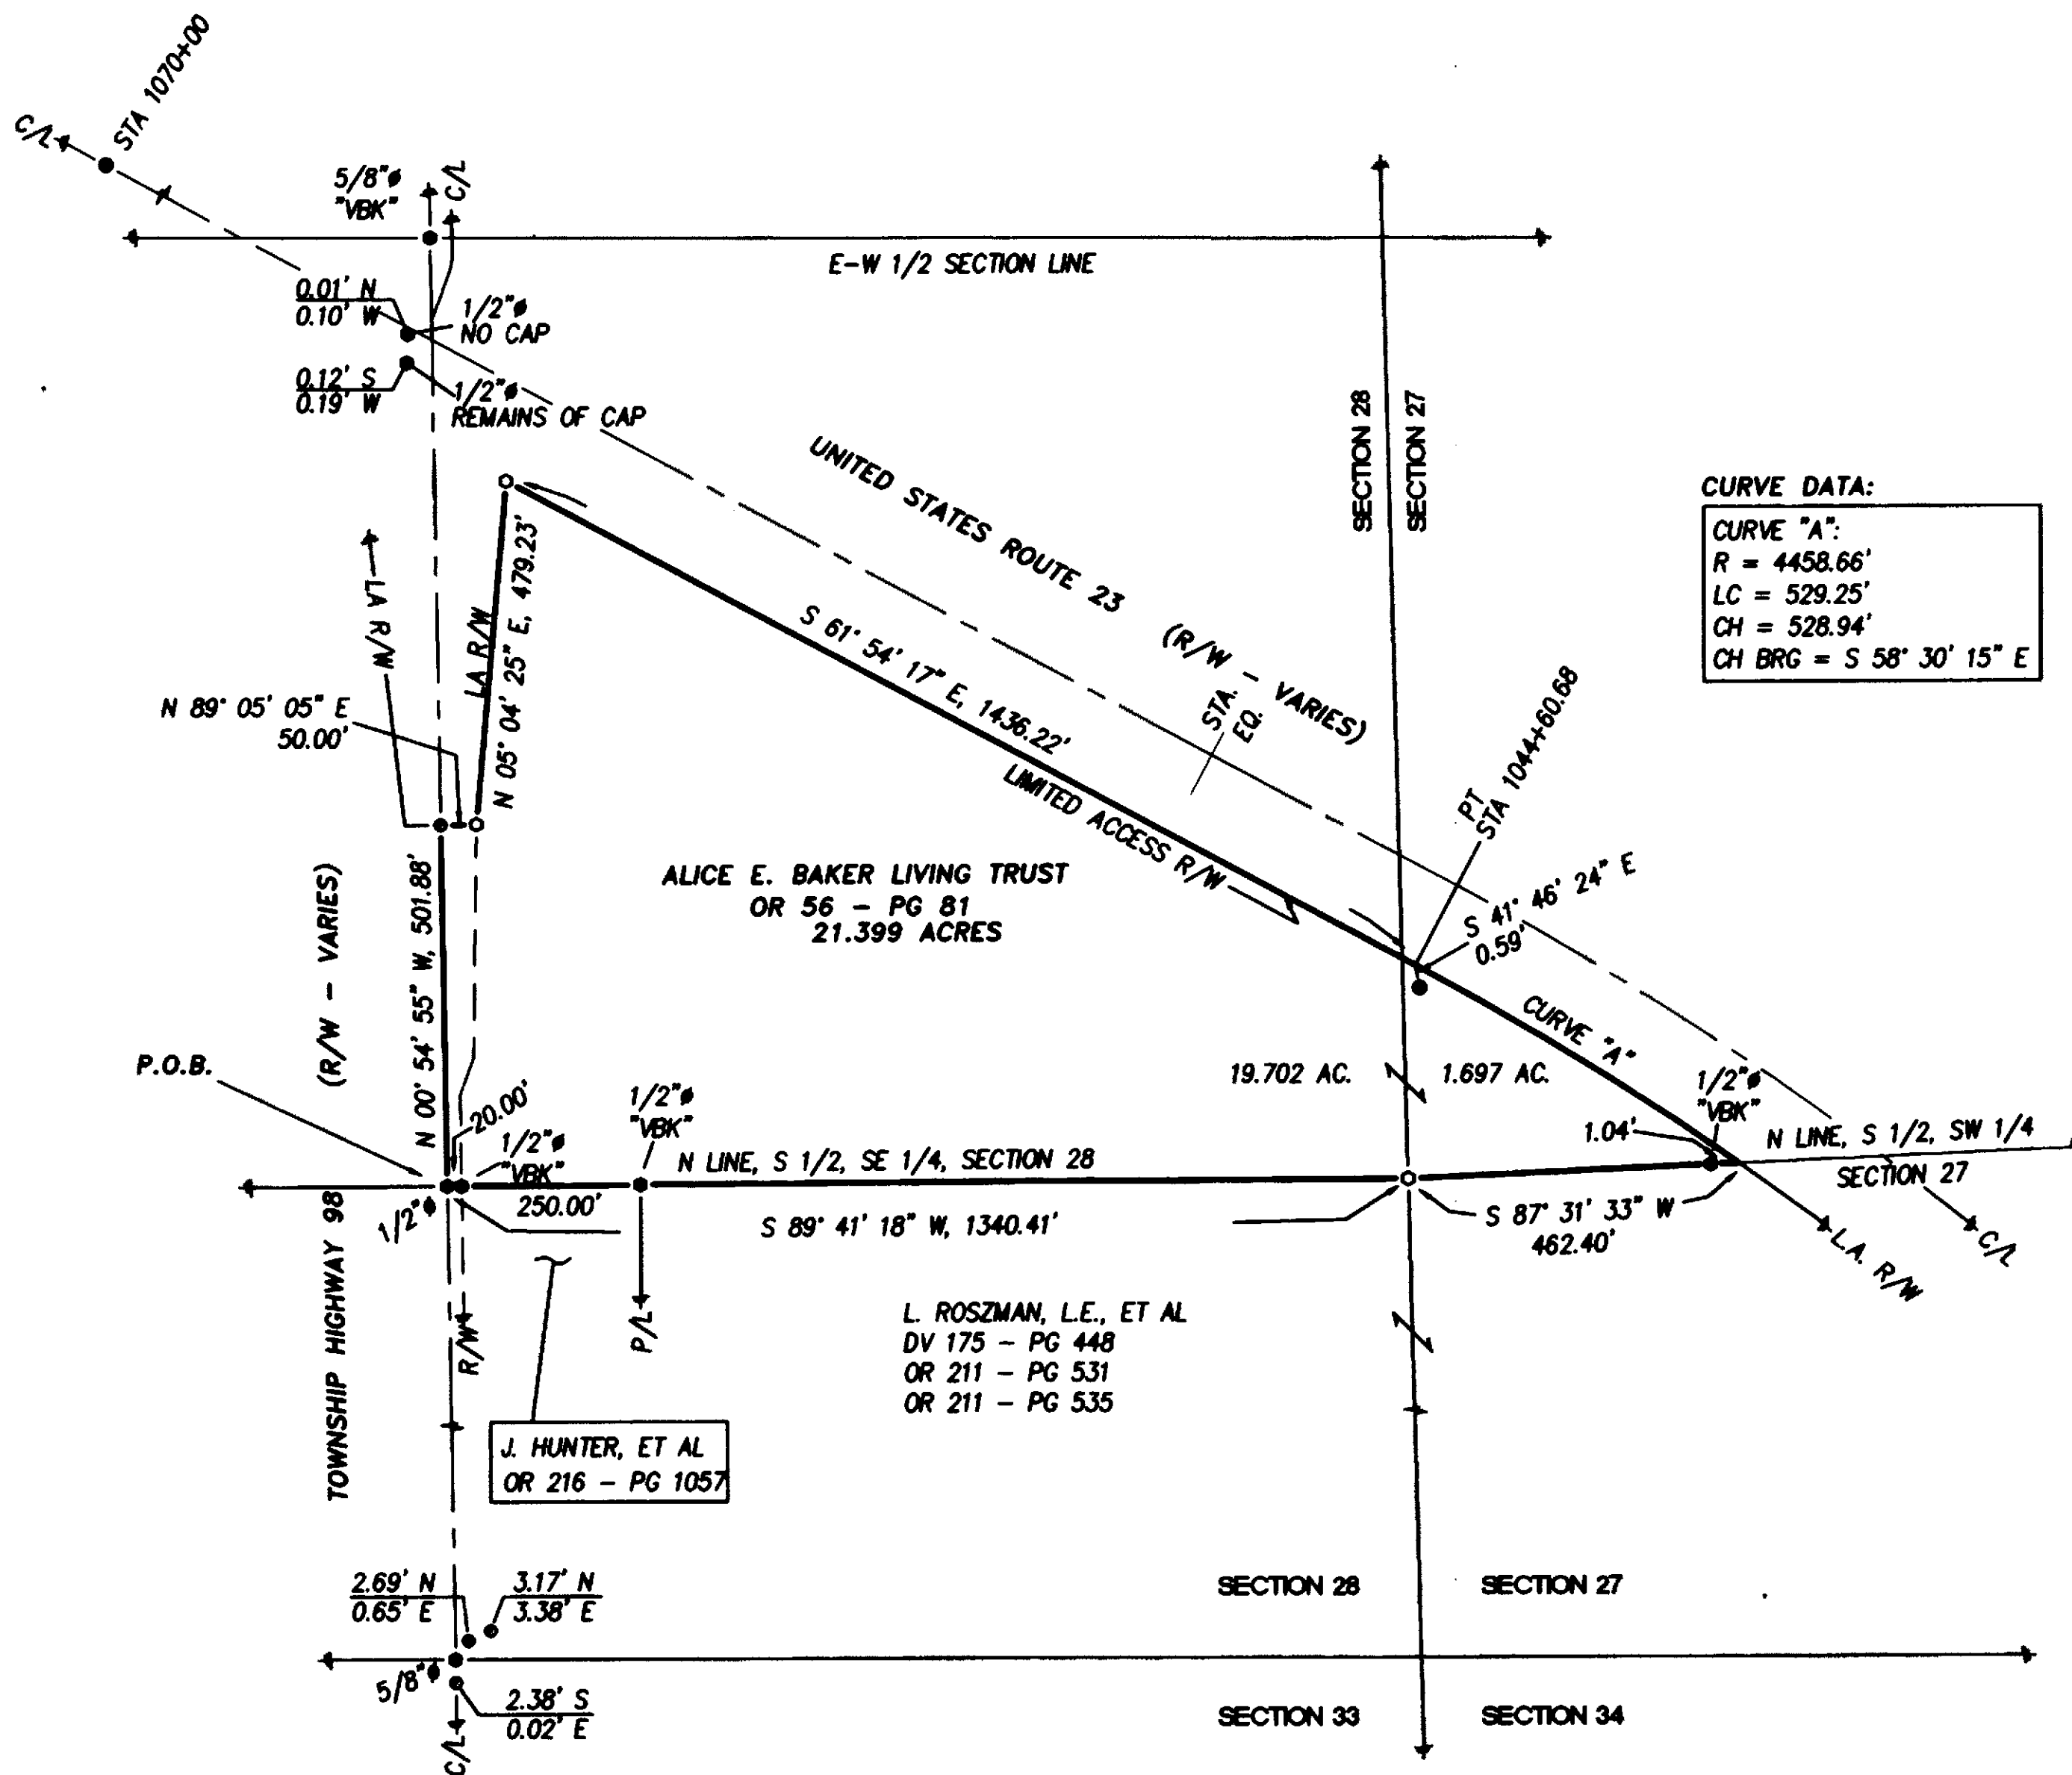

CURVE DATA:
 CURVE "A":
 R = 4458.66'
 LC = 529.25'
 CH = 528.94'
 CH BRG = S 58° 30' 15" E

LEGEND:

SET FOUND	DESCRIPTION
●	MONUMENT
⊙	RAILROAD SPIKE
○	NAIL
⊕	IRON PIPE
⊗	DRILL HOLE
⊙	5/8" IRON ROD WITH PERSONALIZED CAP
●	IRON ROD
▲	STONE
⊞	MONUMENT BOX
⊞	DEED
⊞	PLAT
⊞	MEASURED
⊞	CALCULATED
⊞	DIAMETER
⊞	SURVEY RECORD
⊞	HOUSE
⊞	GARAGE
⊞	BARN
⊞	SHED
⊞	FENCE
⊞	CENTERLINE
⊞	RIGHT-OF-WAY
⊞	PROPERTY LINE
⊞	POST

NOTE: THIS SURVEY DOES NOT INCLUDE A TITLE SEARCH. EASEMENTS OR OTHER ENCUMBRANCES ON OR OVER THE LAND ARE NOT SHOWN ON THIS SURVEY. ANY BUILDINGS OR OTHER STRUCTURES NOT TO SCALE. I HEREBY DECLARE THAT I HAVE SURVEYED THE ABOVE DESCRIBED PROPERTY DURING OCTOBER, 2012. THIS SURVEY IS SUBJECT TO ALL LEGAL HIGHWAYS, EASEMENTS, RESTRICTIONS, LEASES OF RECORD AND OF RECORDS IN RESPECTIVE UTILITY OFFICES. THE BEARINGS REFERRED TO HEREON ARE BASED ON AN ASSUMED MERIDIAN AND ARE ONLY FOR THE PURPOSE OF ANGULAR MEASUREMENT.



VICTOR B. KOEHLER, P.S. NO. 7457
 DATE 10/05/12

ALL REGIONAL PLANNING REQUIREMENTS HAVE BEEN APPROVED FOR THIS SURVEY APPLICATION # N/A

SURVEY NUMBER: 12-68
 VOLUME: C PAGE: 1387
 DATE FILED: 10-25-12
 PARCEL #: 09-2340-0000017-2305-0000

- REFERENCES:**
- DEED VOLUMES AND PAGES AS SHOWN.
 - WYANDOT COUNTY CORNERSTONE RECORDS.
 - WYANDOT COUNTY ROAD RECORDS.
 - SURVEY VOLUME C, PAGE 48.
 - SURVEY VOLUME C, PAGE 1147.
 - SURVEY VOLUME D, PAGE 324.
 - ODOT R/W PLANS: WYA-23-14.78 & 16.06

KOEHLER SURVEYING, INC.
 P. O. BOX 28 UPPER SANDUSKY, OHIO 43351
 419-294-5388

SURVEY FOR: ALICE BAKER LIVING TRUST
 BEING A PARCEL OF LAND SITUATED IN PART OF THE SE QUARTER OF SECTION 28 AND THE SW QUARTER OF SECTION 27, T-1-S, R-13-E, CRAWFORD TOWNSHIP, WYANDOT COUNTY, OHIO.

DRAWN:	CHECKED:	REVISIONS:
DAL	VBK	10-03-12 10-04-12
1	1	12115-S