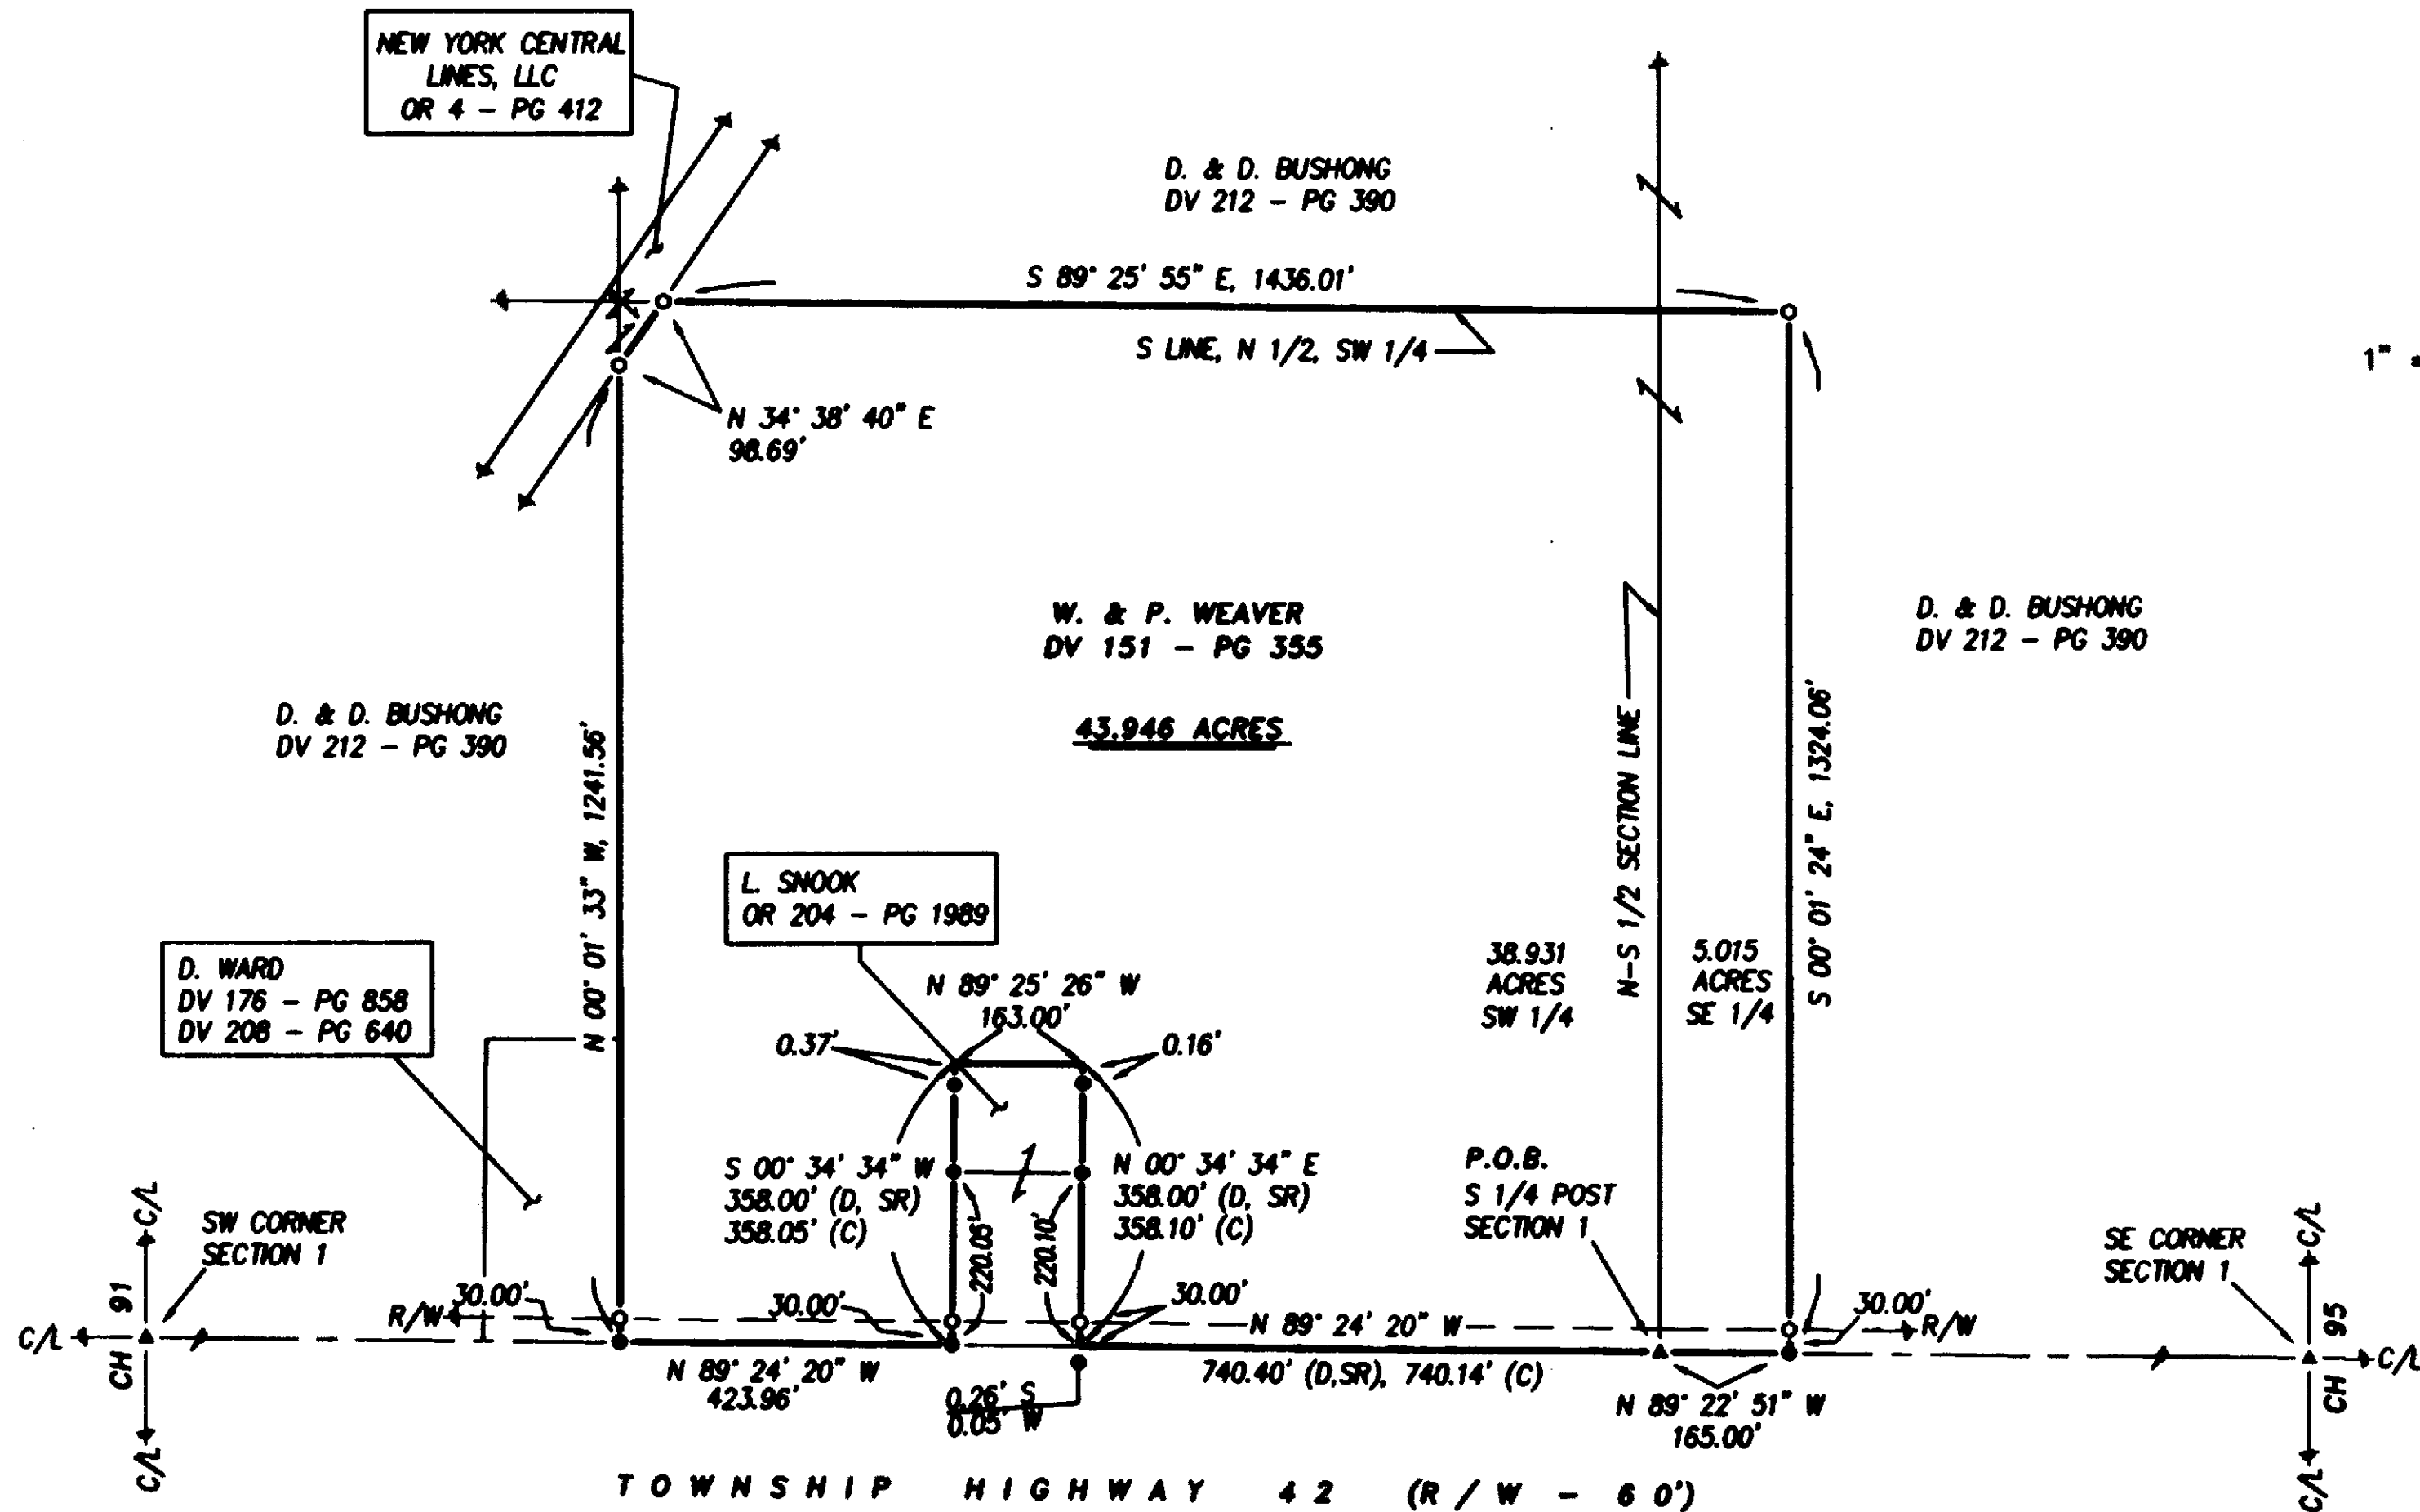


LEGEND:


SET FOUND	DESCRIPTION
●	MONUMENT
⊙	RAILROAD SPIKE
○	NAIL
⊗	IRON PIPE (1/2" #)
⊕	DRILL HOLE
⊖	5/8" IRON ROD WITH PERSONALIZED CAP
●	IRON ROD
▲	STONE
■	MONUMENT BOX
□	DEED PLAT
○	MEASURED
○	CALCULATED
○	DIAMETER
○	SURVEY RECORD
○	HOUSE
○	GARAGE
○	BARN
○	SHED
○	FENCE
○	CENTERLINE
○	RIGHT-OF-WAY
○	PROPERTY LINE
○	POST

REFERENCES:

- DEED VOLUMES AND PAGES AS SHOWN.
- WYANDOT COUNTY CORNERSTONE RECORDS.
- WYANDOT COUNTY ROAD RECORDS.
- SURVEY VOLUME 3, PAGE 129.
- SURVEY VOLUME 5, PAGE 61.
- ORIGINAL U. S. GOVERNMENT FIELD NOTES.
- RESPECTIVE RAILROAD RIGHT-OF-WAY PLANS.

SURVEY NUMBER: 13E
VOLUME: C PAGE: 1407
DATE FILED: 1-31-13
PARCEL #: 29-0035-0000

ALL REGIONAL PLANNING REQUIREMENTS HAVE BEEN APPROVED FOR THIS SURVEY APPLICATION # N/A

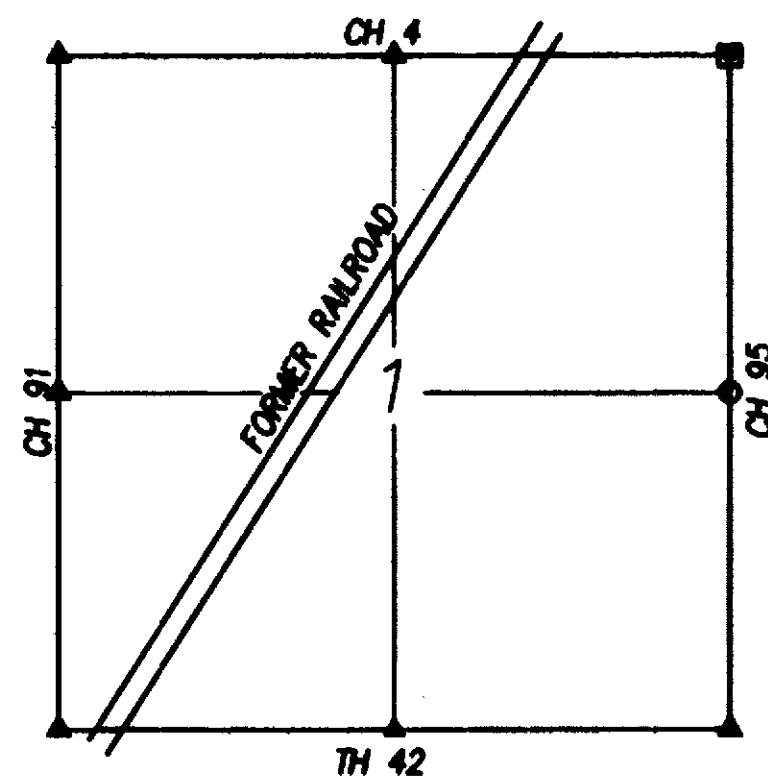

SECTION OVERVIEW
NOT TO SCALE



NOTE: THIS SURVEY DOES NOT INCLUDE A TITLE SEARCH. EASEMENTS OR OTHER ENCUMBRANCES ON OR OVER THE LAND ARE NOT SHOWN ON THIS SURVEY. ANY BUILDINGS OR OTHER STRUCTURES NOT TO SCALE. I HEREBY DECLARE THAT I HAVE SURVEYED THE ABOVE DESCRIBED PROPERTY DURING DECEMBER, 2012. THIS SURVEY IS SUBJECT TO ALL LEGAL HIGHWAYS, EASEMENTS, RESTRICTIONS, LEASES OF RECORD AND OF RECORDS IN RESPECTIVE UTILITY OFFICES. THE BEARINGS REFERRED TO HEREON ARE BASED ON AN ASSUMED MERIDIAN AND ARE ONLY FOR THE PURPOSE OF ANGULAR MEASUREMENT.

VICTOR B. KOEHLER, P.S. NO. 7457
DATE 01.28.13

KOEHLER SURVEYING, INC.
P. O. BOX 28
SANDUSKY, OHIO 43351
419-294-5388

SURVEY FOR: WILLIAM WEAVER
BEING A PARCEL OF LAND SITUATED IN PART OF THE SE AND SW QUARTERS OF SECTION 1, T-2-S, R-12-E, RICHLAND TOWNSHIP, WYANDOT COUNTY, OHIO.

DRAWN:	CHECKED:	REVISIONS:
DAL	VBK	01-02-13 01-03-13
1		

12163-S